


Do not scale from this drawing.
 This drawing may not be based on an accurate survey.
 DMR do not accept responsibility for dimensions taken from this drawing.

The Contractor is to check all building and site dimensions prior to construction or production. All discrepancies and omissions on site must be reported to DMR for comment or approval prior to commencing works.


This drawing is to be read and checked in conjunction with engineer's and other specialist drawings & specifications.

The drawing and the works depicted are the copyright of this practice and may not be reproduced except by written permission.

REV	DATE	DESCRIPTION	BY	CHKD

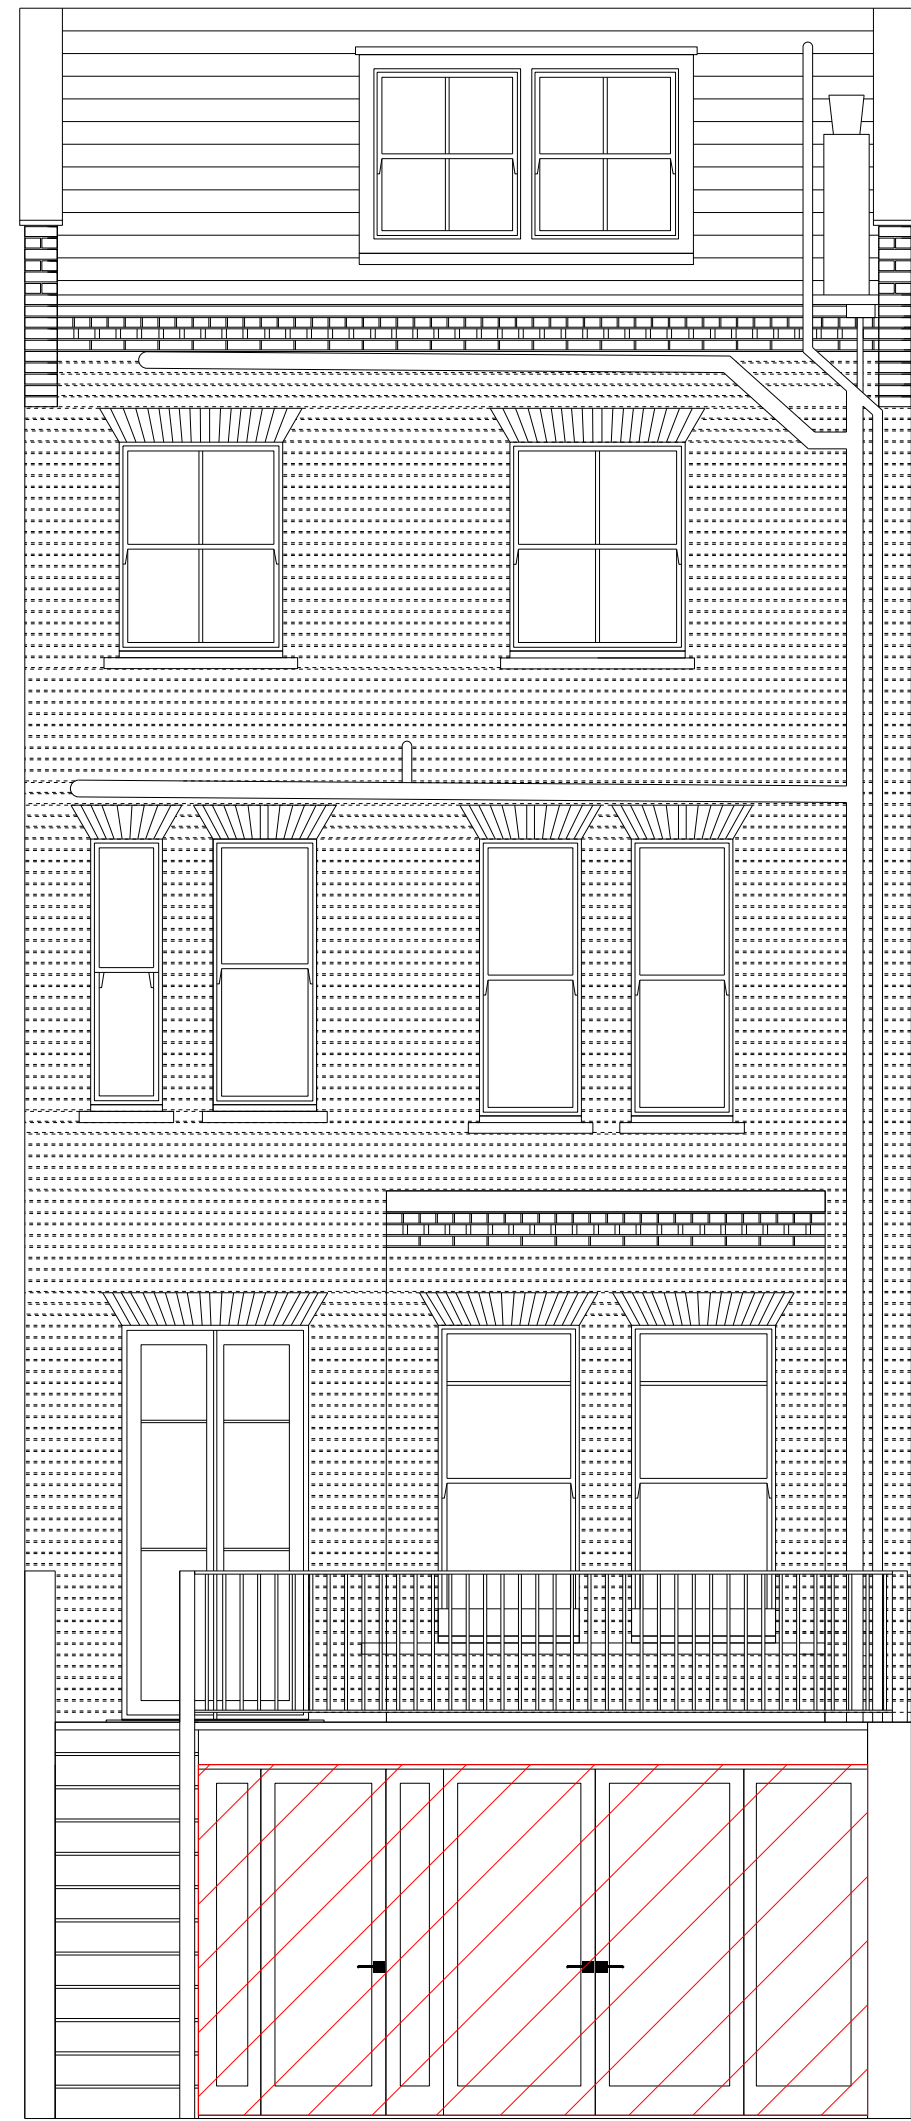


EXISTING GARDEN ELEVATION (1:50 @ A1)

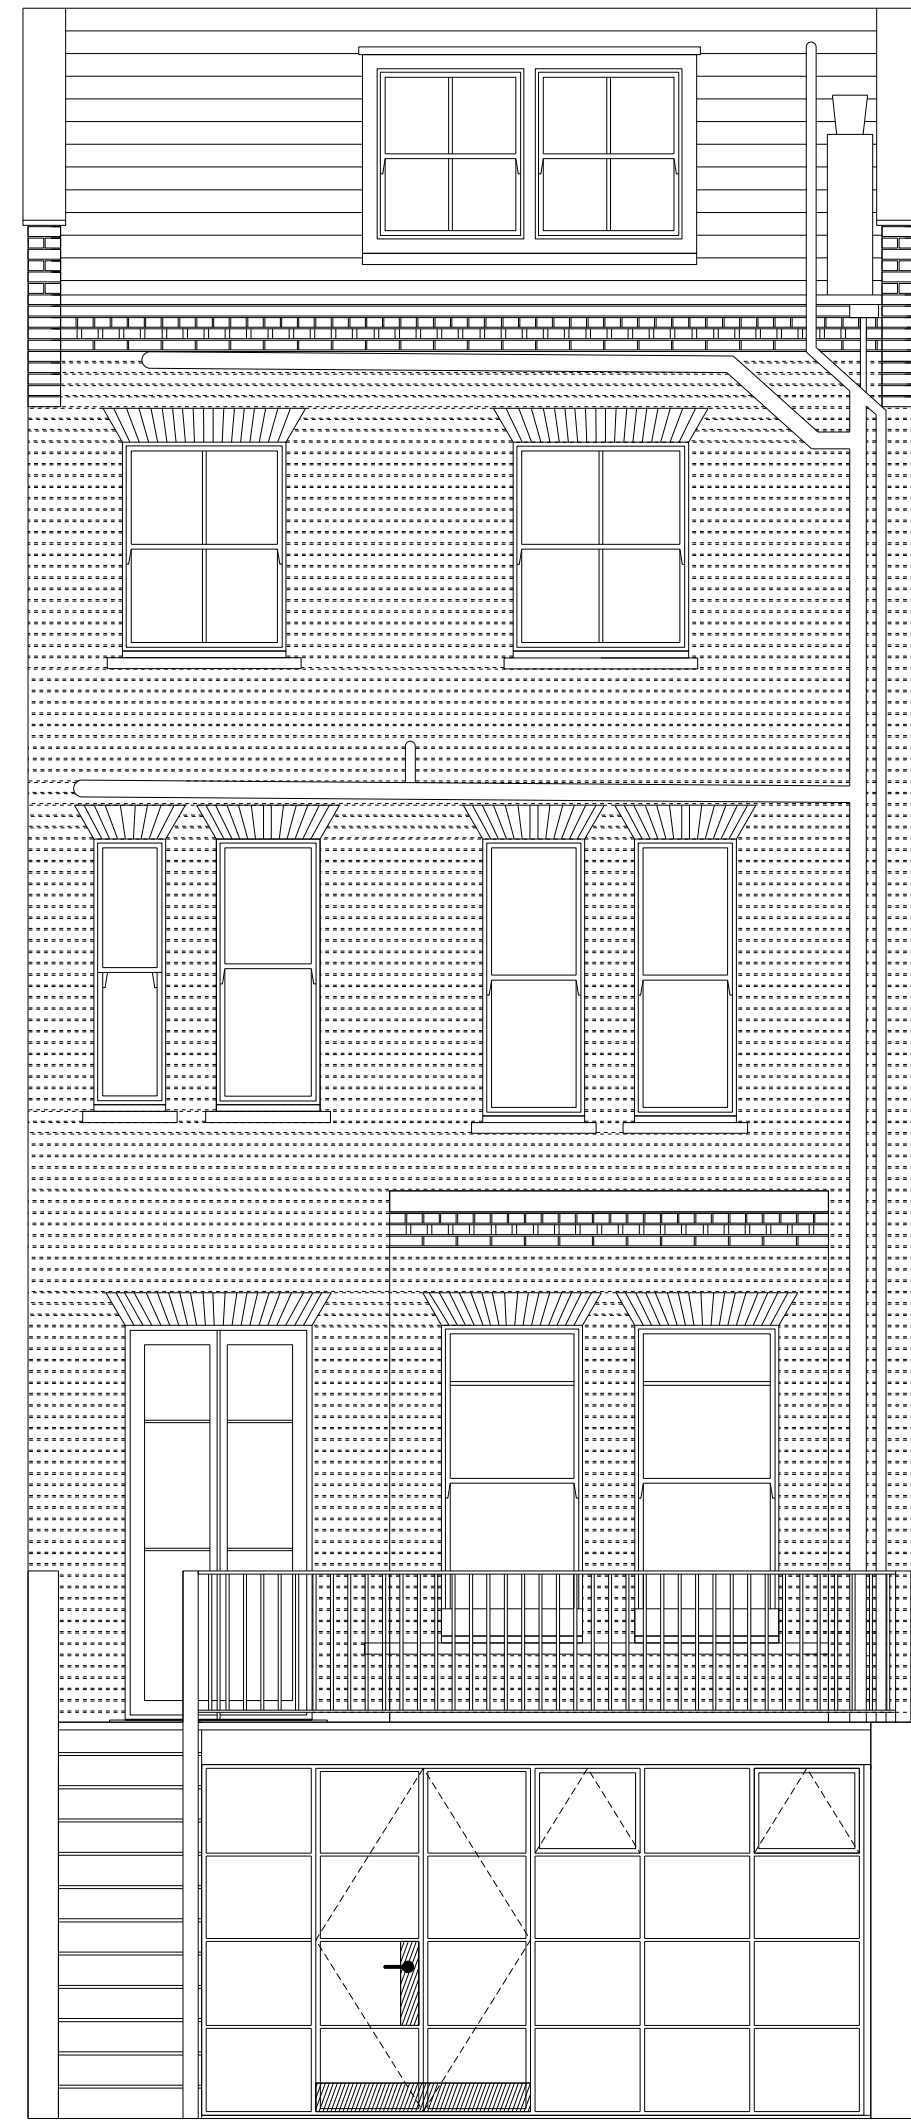


PROPOSED GARDEN ELEVATION (1:50 @ A1)

No elevational changes proposed to upper floors


KEY

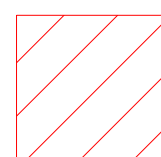	Existing painted timber glazed doors and windows to be replaced with new double glazed 'Crittall' metal doors and windows
---	---

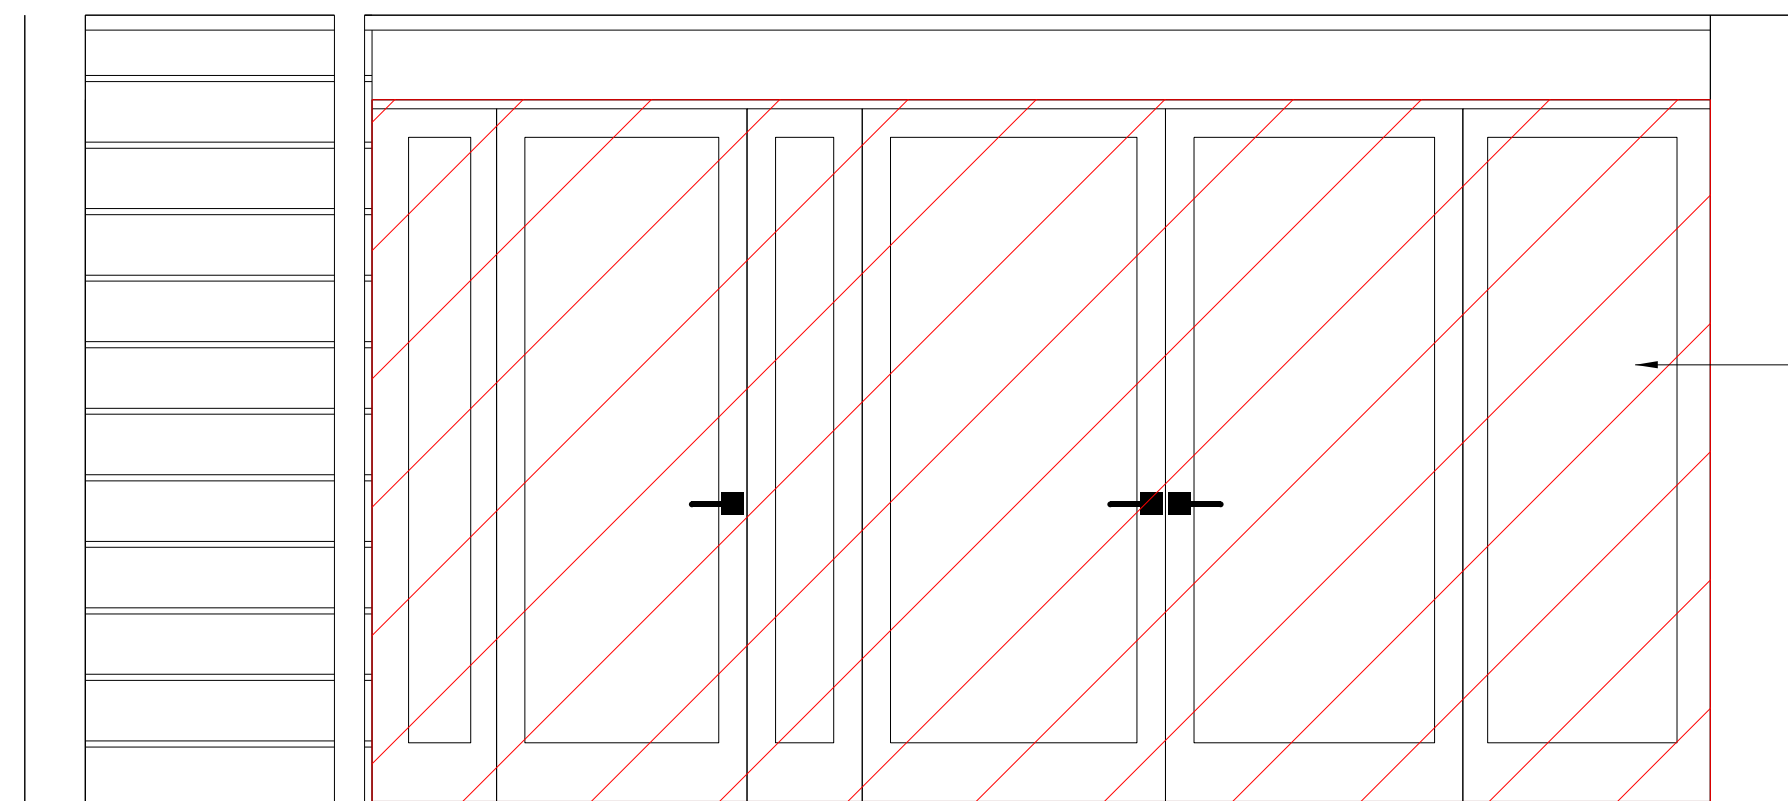


EXISTING GARDEN ELEVATION (1:25 @ A1)

Existing painted timber glazed doors and windows to be replaced

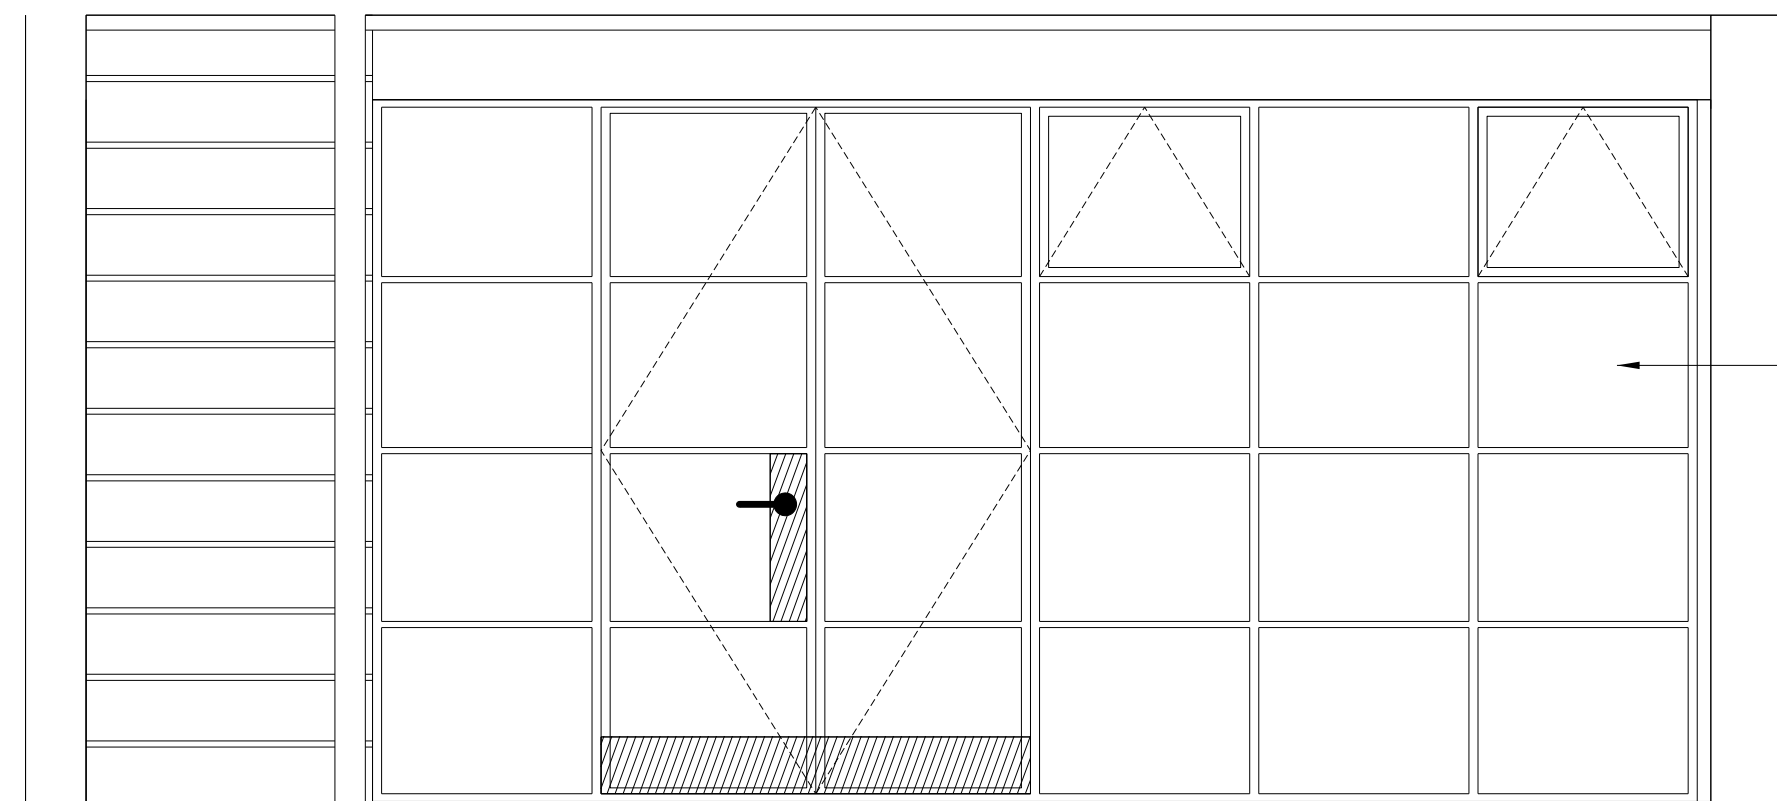

PROPOSED GARDEN ELEVATION (1:25 @ A1)

New double glazed 'Crittall' metal doors and windows

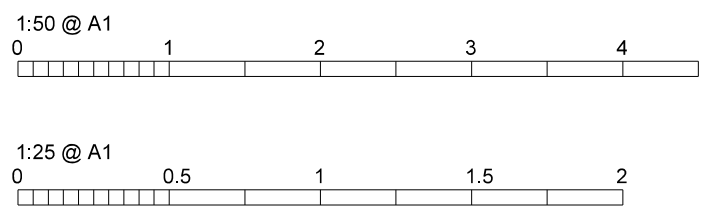

de matos ryan
 99-100 Turnmill Street
 London EC1M 5QP
 T 020 7336 0100
 mail@dematosryan.co.uk

PROJECT NAME
 24 WILLOUGHBY ROAD
 LONDON
 NW3 1SA

TITLE
 EXISTING & PROPOSED
 REAR ELEVATIONS

SCALE	DATE	BY	CHECKED
1:50.25 @A1	09.10.19	SA	AMR
1:100.50 @A3			

STATUS
 PRELIMINARY

DOCUMENT No.	REV
665_A_DRW_01_002	P1