

Notes:
 Do not scale from this drawing. All dimensions to be checked on site and any discrepancy to be reported to HEAT Architecture prior to construction.
 This drawing is to be read in conjunction with all other drawings including those of other consultants.
 Samples of all materials are to be provided for comment/approval prior to fabrication/construction.



Site Plan
 Scale 1:1000

Upfleet, Vale of Health, London NW3

Permitted Development Application

195-000- Site Plan


Existing

- 195-001- Existing Plan
- 195-002- Existing Lower Ground Floor
- 195-003- Existing Upper Ground Floor
- 195-004- Existing First Floor

Proposed

- 195-011- Proposed Plan
- 195-012- Proposed Lower Ground Floor
- 195-013- Proposed Upper Ground Floor
- 195-014- Proposed First Floor

Revisions:

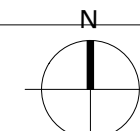


Notes:
 Do not scale from this drawing. All dimensions to be checked on site and any discrepancy to be reported to HEAT Architecture prior to construction.
 This drawing is to be read in conjunction with all other drawings including those of other consultants.
 Samples of all materials are to be provided for comment/approval prior to fabrication/construction.



1 Site Plan
 001 Scale: 1:100

Revisions:

Existing Site Plan

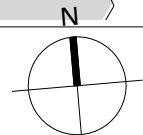

This drawing is the Copyright of Heat Architecture Ltd and may not be copied, altered or reproduced in any way or passed to a third party without their written authority.

| | | |
|--|-----------------|----------------|
| <input type="checkbox"/> Preliminary | Project Address | 11/02/2020 |
| <input checked="" type="checkbox"/> Planning | Upfleet | Scale 1:100@A3 |
| <input type="checkbox"/> Tender | Vale of Health | DWG 195-001 |
| <input type="checkbox"/> Construction | London NW3 1AN | Rev: |

Notes:
 Do not scale from this drawing. All dimensions to be checked on site and any discrepancy to be reported to HEAT Architecture prior to construction.
 This drawing is to be read in conjunction with all other drawings including those of other consultants.
 Samples of all materials are to be provided for




1
002 Lower Ground Floor
Scale: 1:50

| Areas sq m | GIA |
|--------------|--------------|
| Lower G.F | 87.7 |
| Upper G.F | 46.3 |
| 1st Floor | 42.2 |
| Total | 176.2 |




Revisions:

Existing Lower Ground Floor

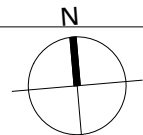

This drawing is the Copyright of Heat Architecture Ltd and may not be copied, altered or reproduced in any way or passed to a third party without their written authority.

Notes:
 Do not scale from this drawing. All dimensions to be checked on site and any discrepancy to be reported to HEAT Architecture prior to construction.
 This drawing is to be read in conjunction with all other drawings including those of other consultants.
 Samples of all materials are to be provided for comment/approval prior to fabrication/construction.

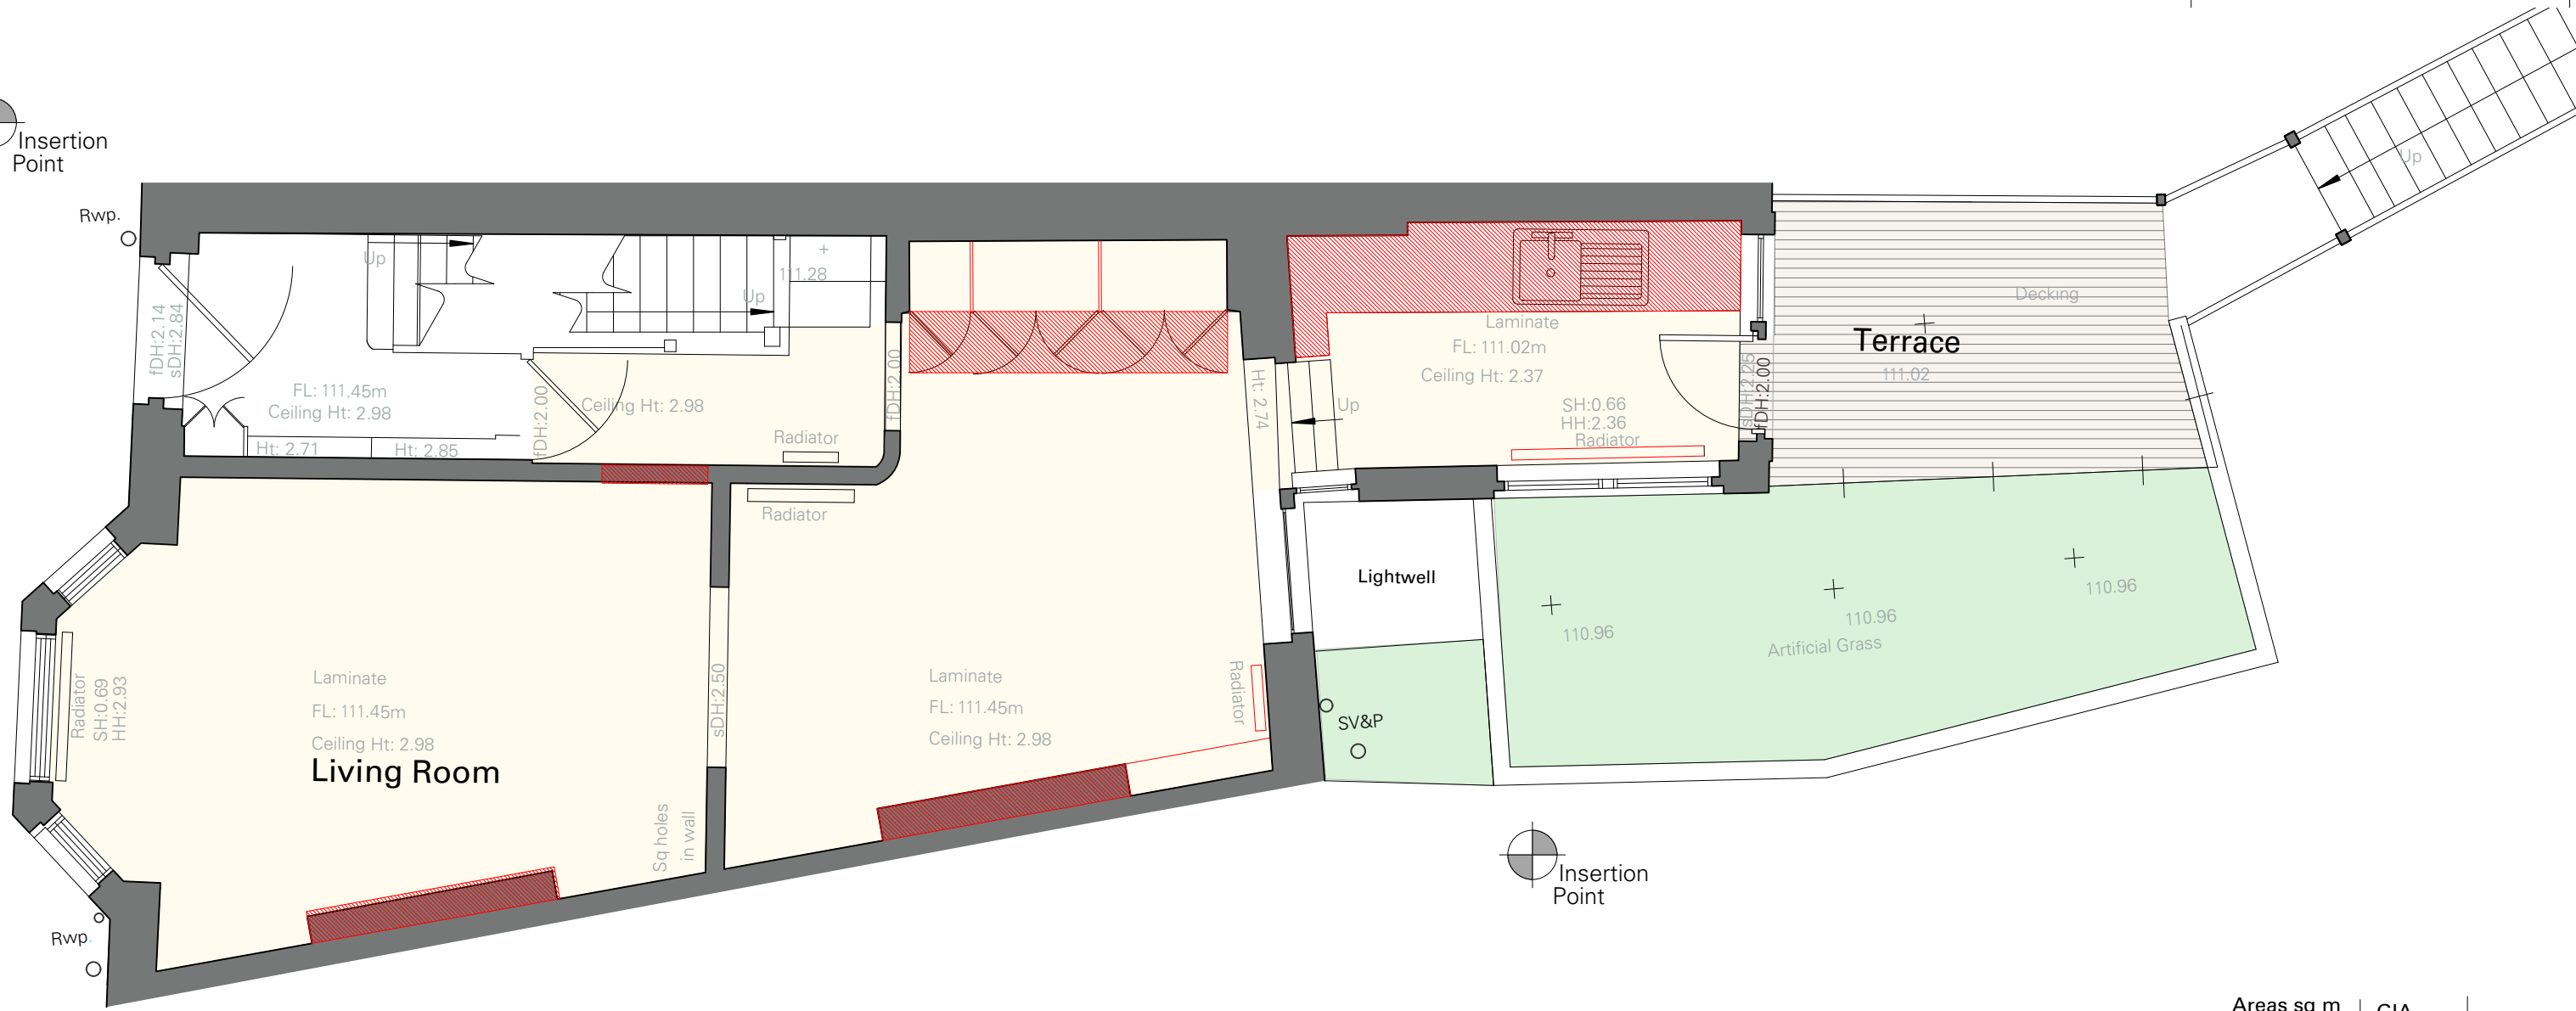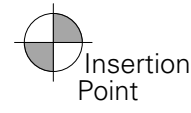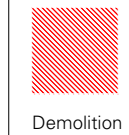


1
003 Upper Ground Floor
Scale: 1:50

| Areas sq m | GIA |
|--------------|--------------|
| Lower G.F | 87.7 |
| Upper G.F | 46.3 |
| 1st Floor | 42.2 |
| Total | 176.2 |

Revisions:


Existing Upper Ground Floor

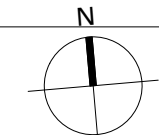


This drawing is the Copyright of Heat Architecture Ltd and may not be copied, altered or reproduced in any way or passed to a third party without their written authority.

Preliminary
 Planning
 Tender
 Construction
 Project Address
 Upfleet
 Vale of Health
 London NW3 1AN
 15/08/2019
 Scale 1:50 @A3
 DWG 195-003
 Rev:

Notes:
 Do not scale from this drawing. All dimensions to be checked on site and any discrepancy to be reported to HEAT Architecture prior to construction.
 This drawing is to be read in conjunction with all other drawings including those of other consultants.
 Samples of all materials are to be provided for comment/approval prior to fabrication/construction.


 Demolition

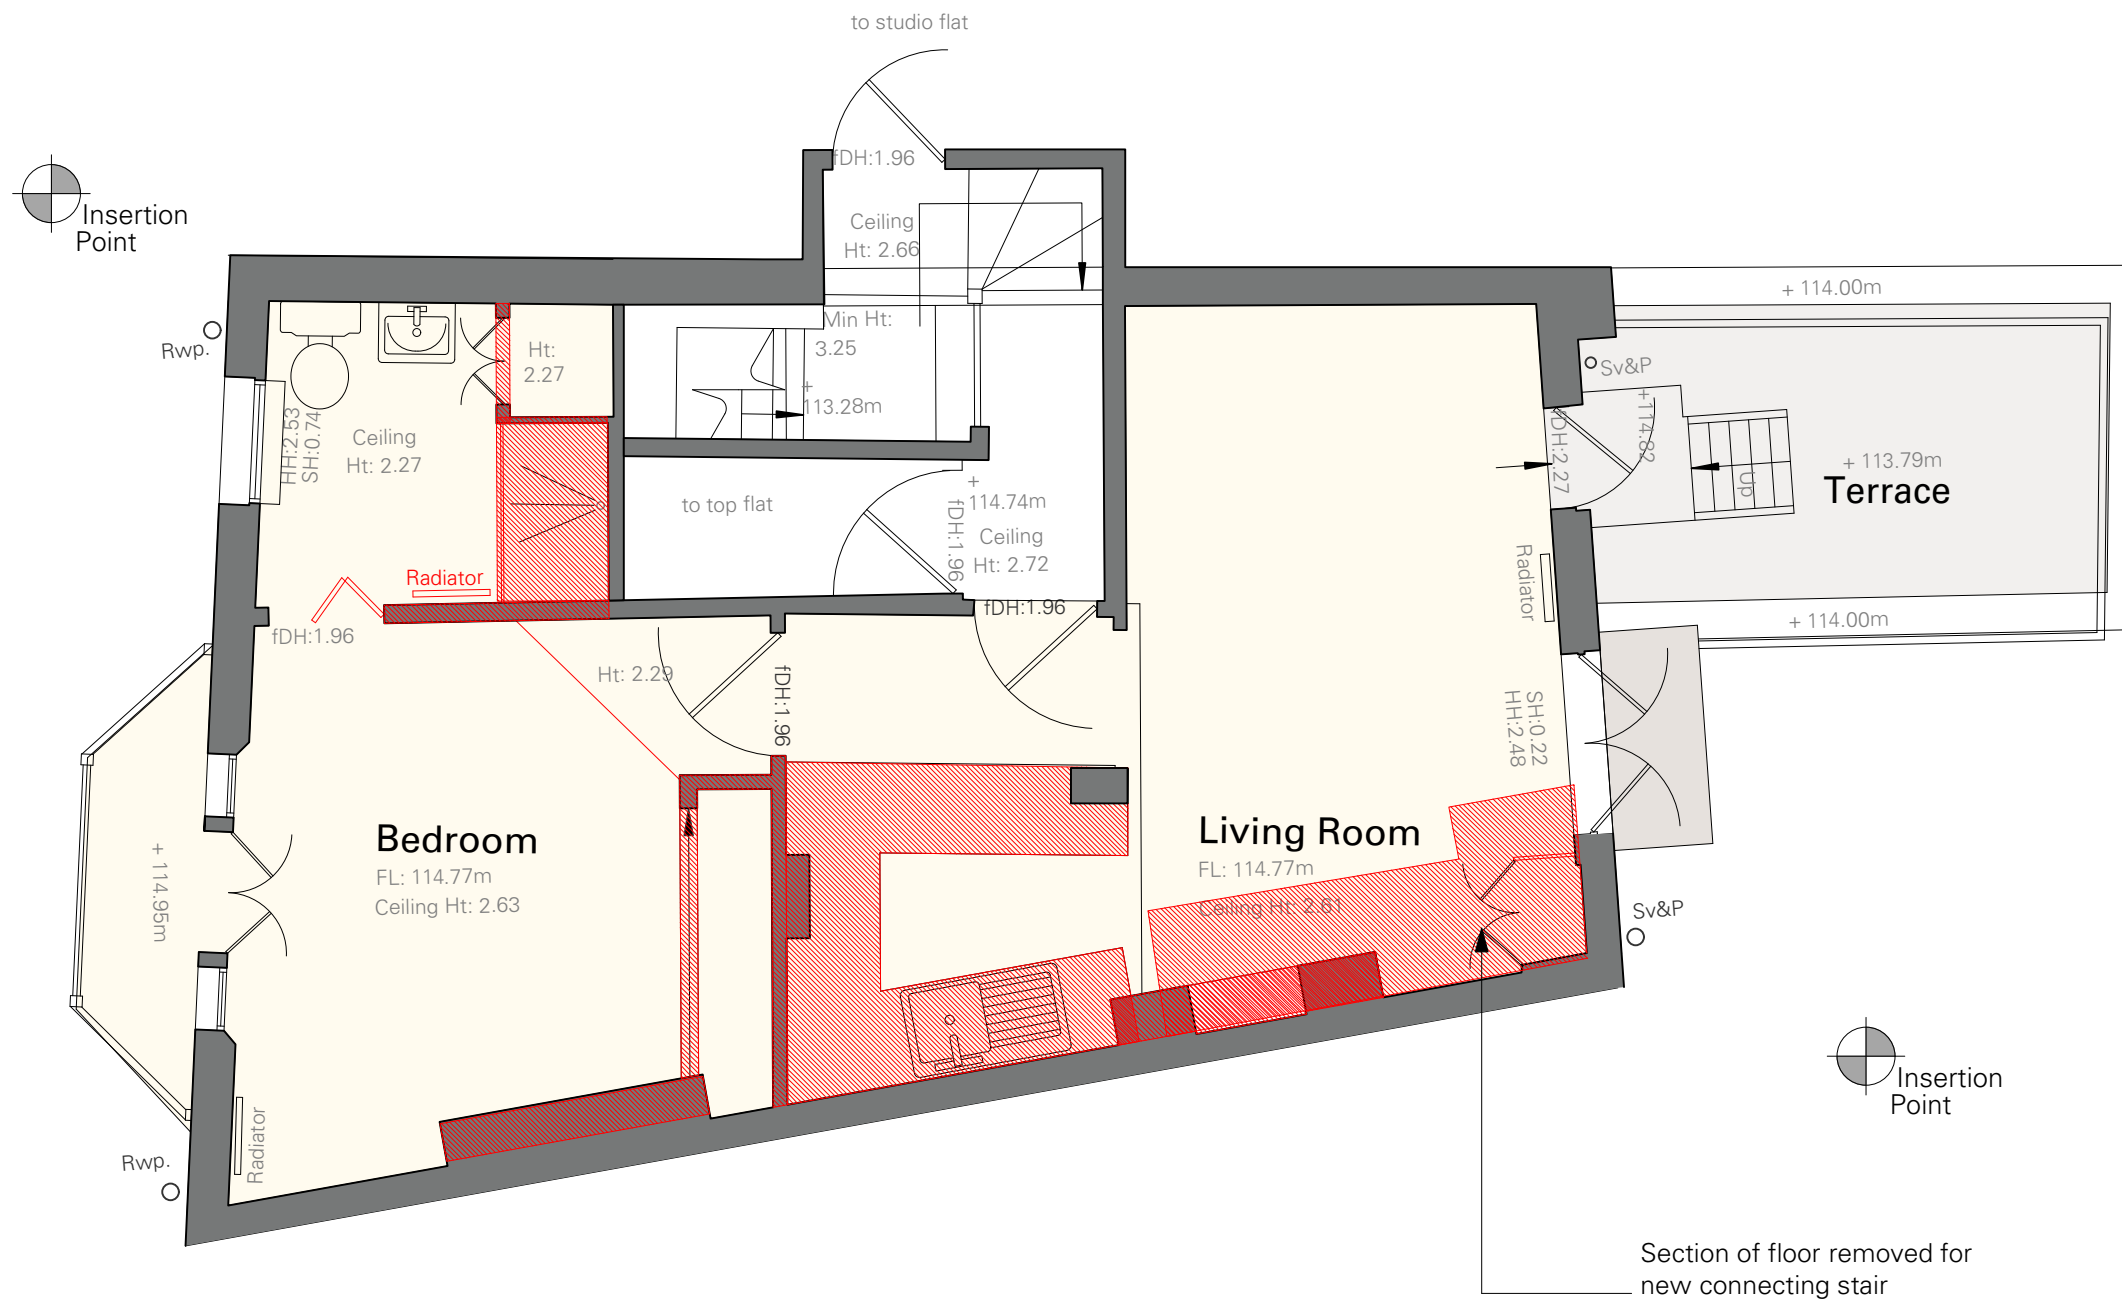


| Areas sq m | GIA |
|--------------|--------------|
| Lower G.F | 87.7 |
| Upper G.F | 46.3 |
| 1st Floor | 42.2 |
| Total | 176.2 |

Revisions:

1
004

First Floor
Scale: 1:50

Existing First Floor

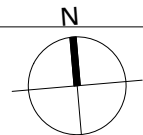

This drawing is the Copyright of Heat Architecture Ltd and may not be copied, altered or reproduced in any way or passed to a third party without their written authority.

Preliminary
 Planning
 Tender
 Construction

Project Address
 Upfleet
 Vale of Health
 London NW3 1AN

15/08/2019
 Scale 1:50 @A3
 DWG 195-004
 Rev:


Notes:
 Do not scale from this drawing. All dimensions to be checked on site and any discrepancy to be reported to HEAT Architecture prior to construction.
 This drawing is to be read in conjunction with all other drawings including those of other consultants.
 Samples of all materials are to be provided for comment/approval prior to fabrication/construction.

- Existing Walls
- Proposed Walls

Revisions:




1 Site Plan
 011 Scale: 1:100

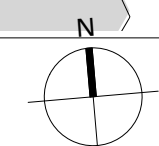

Proposed Site Plan

Notes:
 Do not scale from this drawing. All dimensions to be checked on site and any discrepancy to be reported to HEAT Architecture prior to construction.
 This drawing is to be read in conjunction with all other drawings including those of other consultants.
 Samples of all materials are to be provided for comment/approval prior to fabrication/construction.


Existing Walls
 Proposed Walls

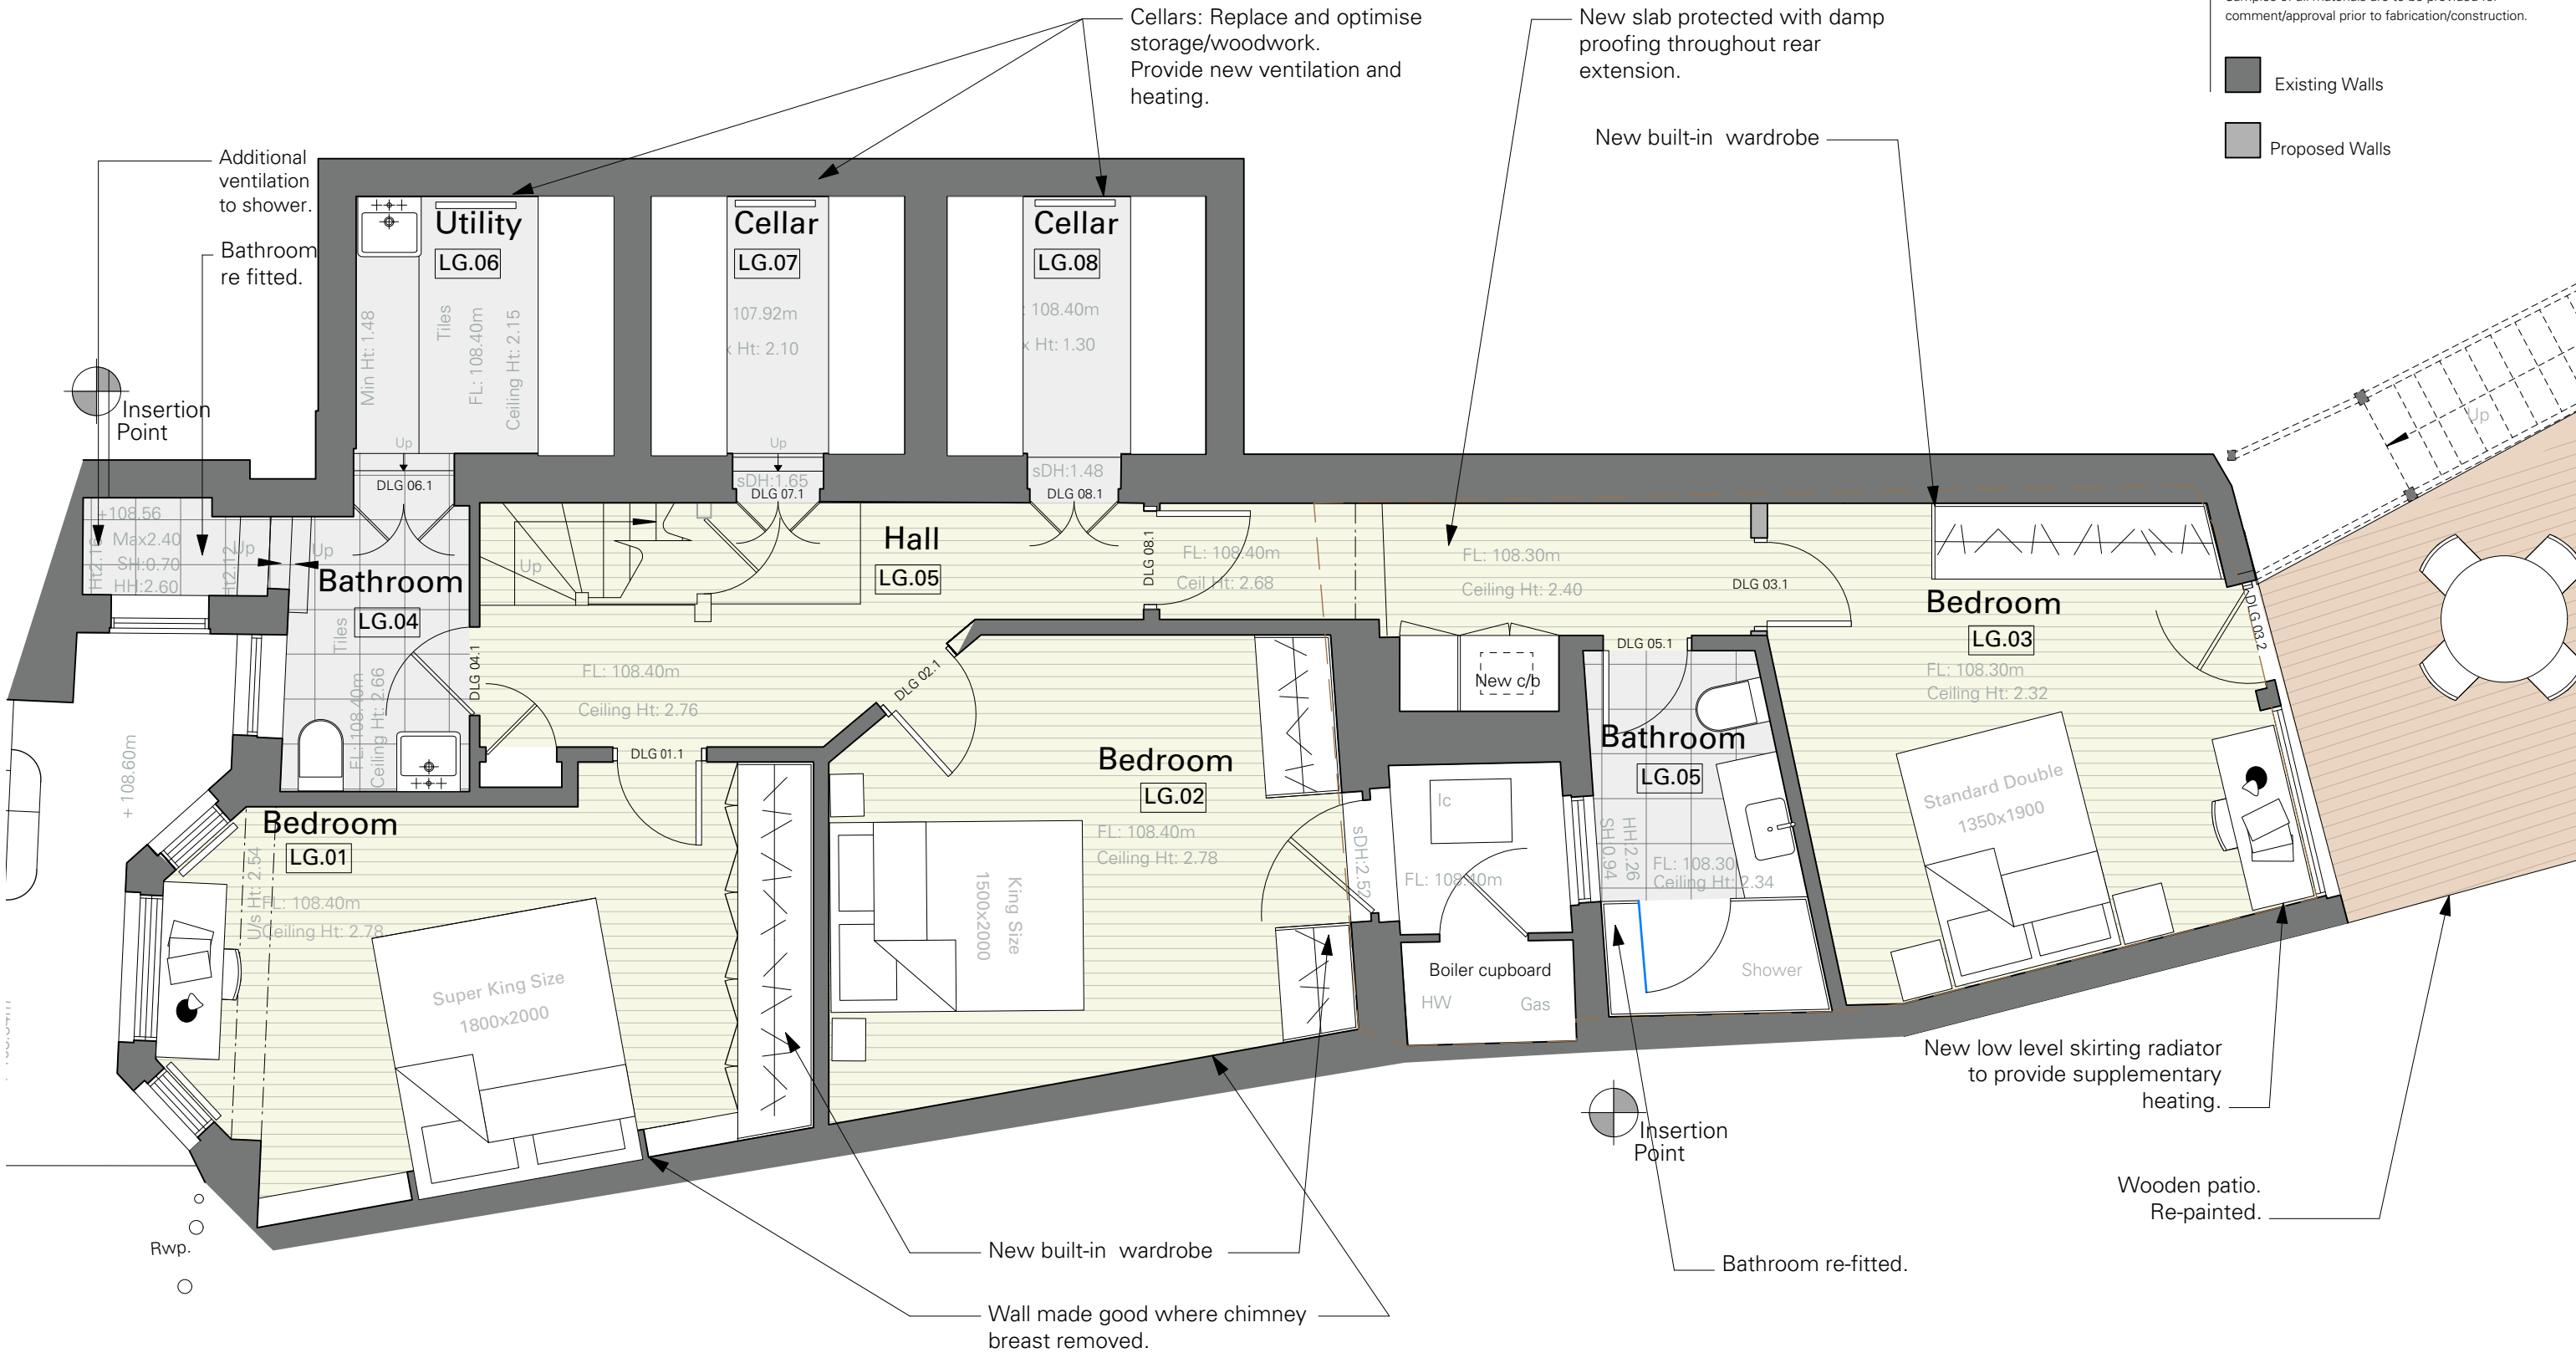

1
012
Lower Ground Floor
 Scale: 1:50

- Damp Treatment:**
1. New injection DPC throughout
 2. Hack-off existing wall plaster and provide tanking system
 3. New concrete slab to rear extension
 4. Whole house ventilation system with heat reclamation

Proposed Lower Ground Floor

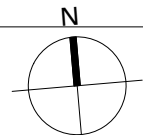


This drawing is the Copyright of Heat Architecture Ltd and may not be copied, altered or reproduced in any way or passed to a third party without their written authority.

| | | |
|--|-----------------|----------------|
| <input type="checkbox"/> Preliminary | Project Address | 15/08/2019 |
| <input checked="" type="checkbox"/> Planning | Upfleet | Scale 1:50 @A3 |
| <input type="checkbox"/> Tender | Vale of Health | DWG 195-012 |
| <input type="checkbox"/> Construction | London NW3 1AN | Rev: |

Notes:
 Do not scale from this drawing. All dimensions to be checked on site and any discrepancy to be reported to HEAT Architecture prior to construction.
 This drawing is to be read in conjunction with all other drawings including those of other consultants.
 Samples of all materials are to be provided for comment/approval prior to fabrication/construction.


- Existing Walls
- Proposed Walls

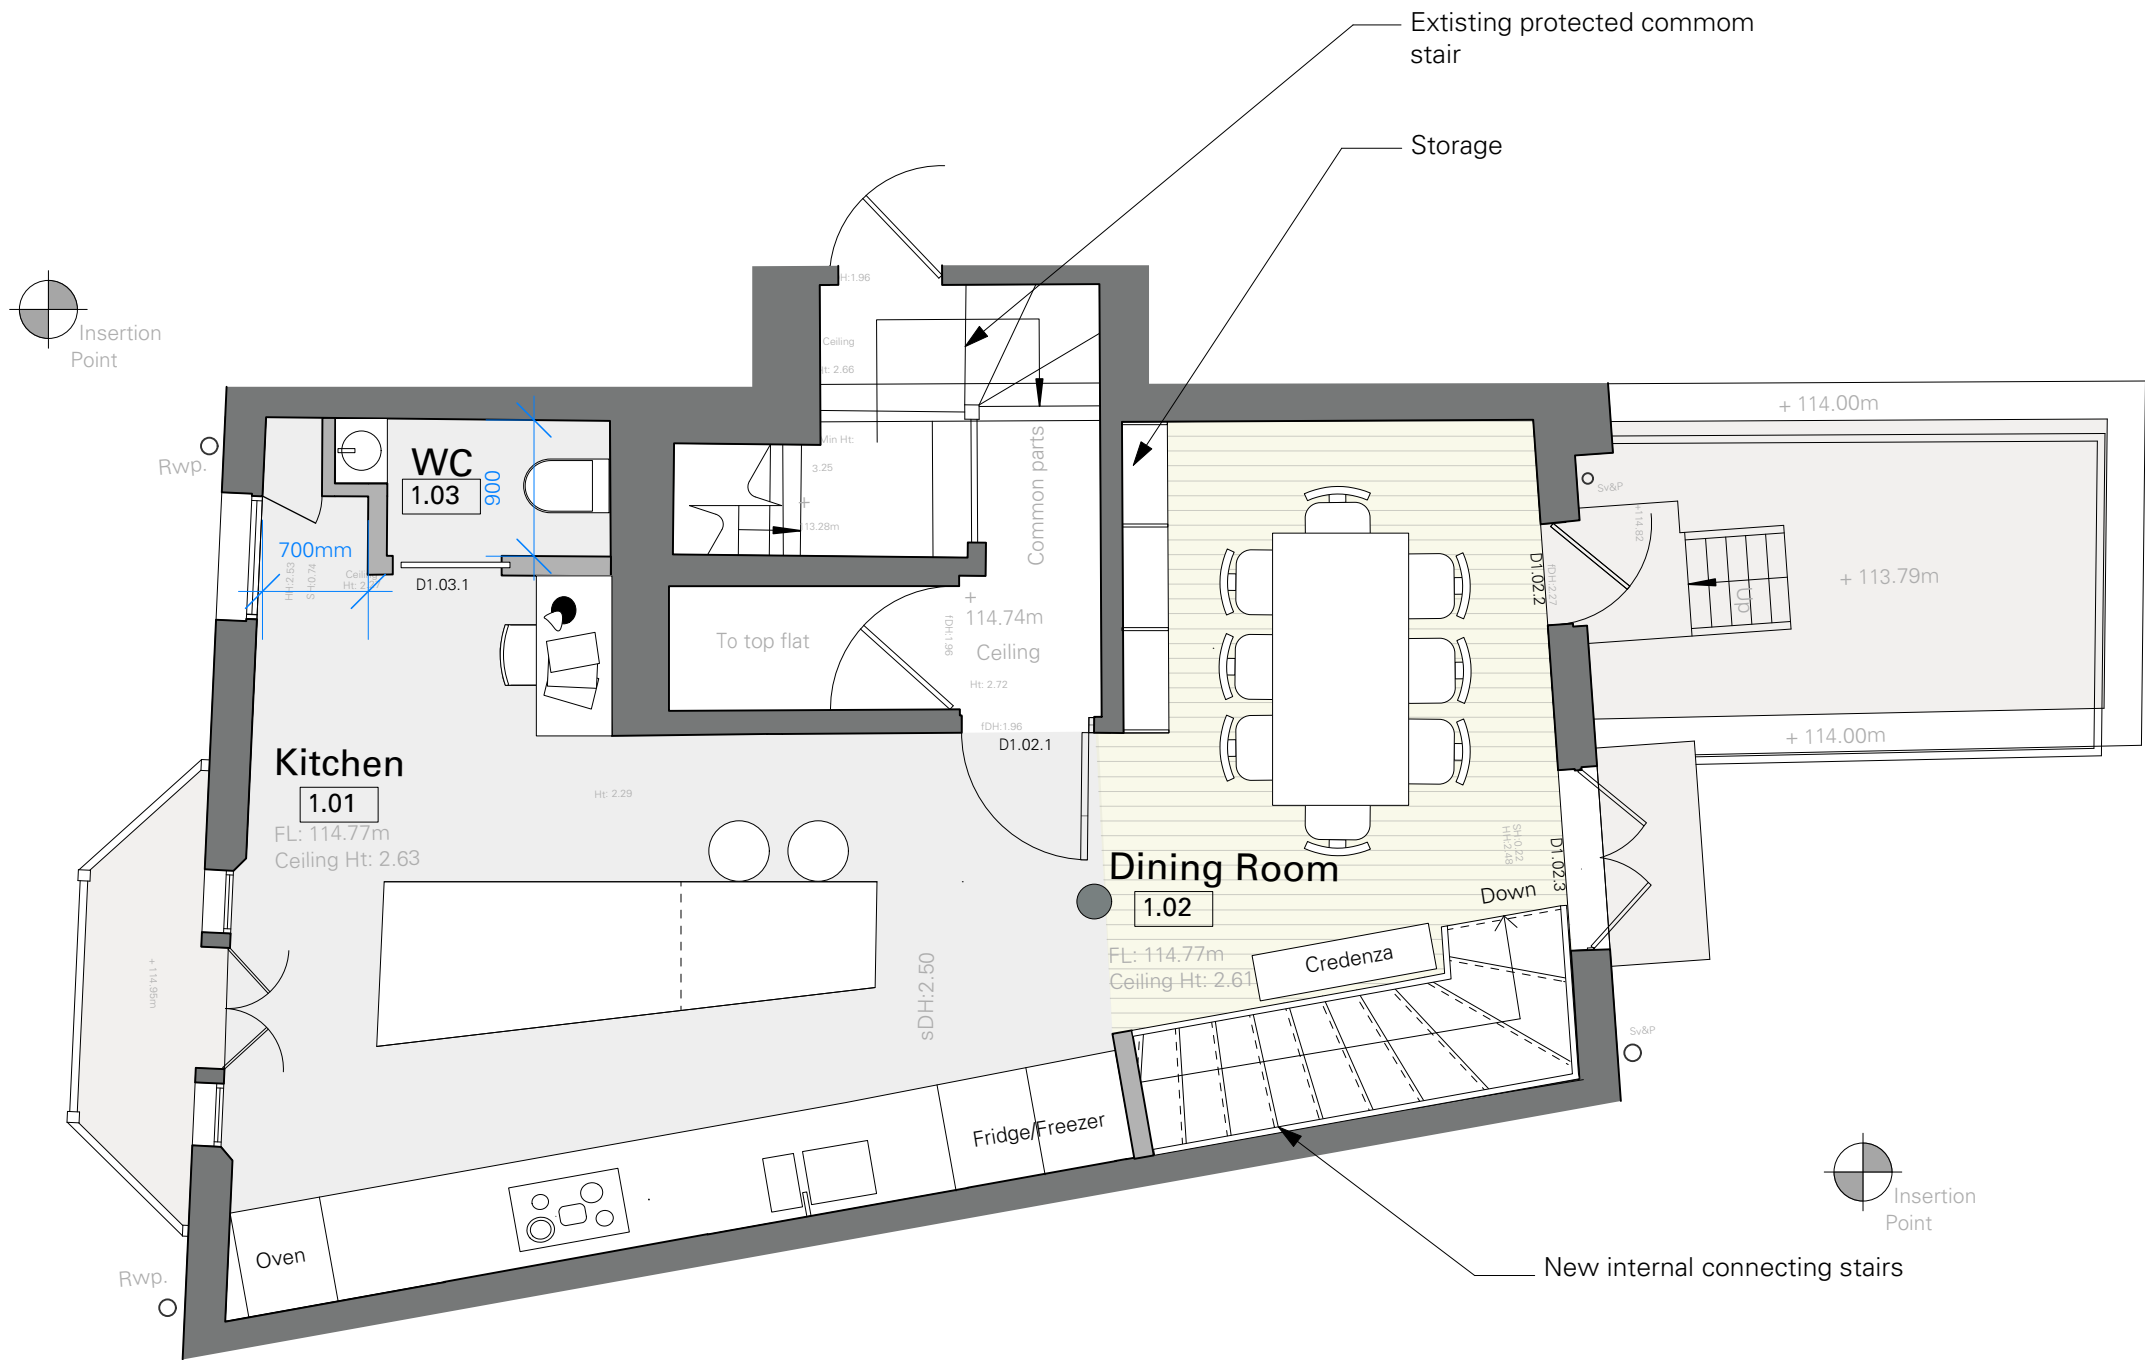

1
014

First Floor
Scale: 1:50

Proposed First Floor

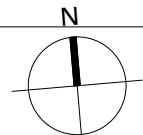

This drawing is the Copyright of Heat Architecture Ltd and may not be copied, altered or reproduced in any way or passed to a third party without their written authority.

| | | |
|--|-----------------|----------------|
| <input type="checkbox"/> Preliminary | Project Address | 11/02/2020 |
| <input checked="" type="checkbox"/> Planning | Upfleet | Scale 1:50 @A3 |
| <input type="checkbox"/> Tender | Vale of Health | DWG 195-014 |
| <input type="checkbox"/> Construction | London NW3 1AN | Rev: |

Revisions: