


**Existing Side Elevation**

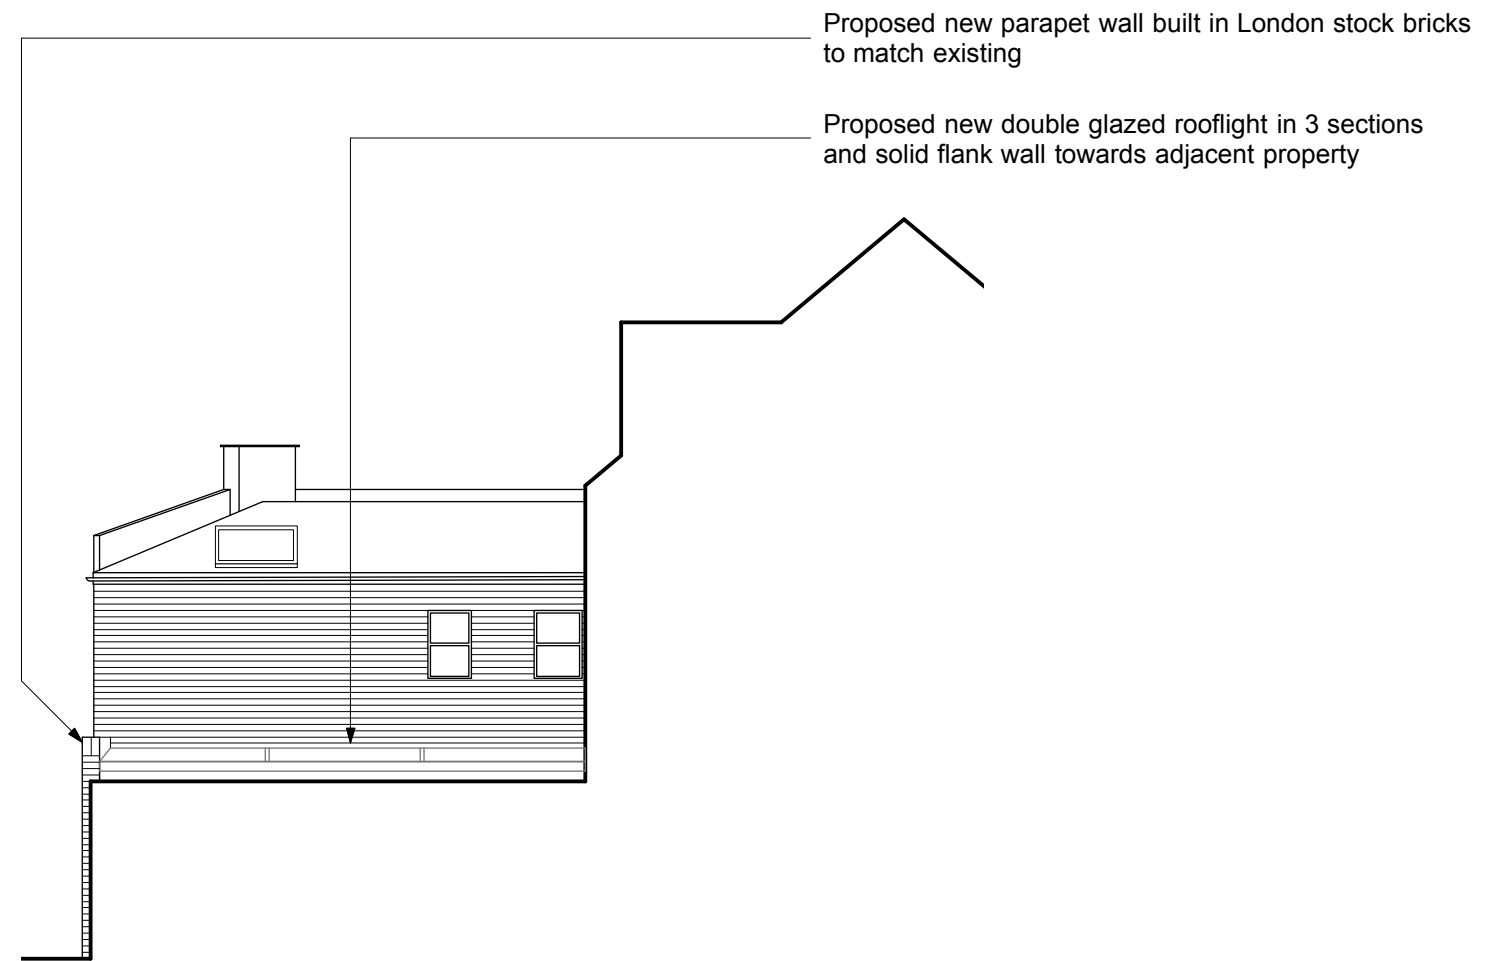

**Proposed Side Elevation**

**GENERAL NOTES**

Do not scale from this drawing - Unless for Local Authority Planning Purposes.  
 All dimensions to be checked on site.  
 Structural elements shown are for reference only and Structural Engineers drawings/information must be used and takes precedence over this drawing. If in doubt check ahead of proceeding.

George Evennett Limited is Incorporated in England and Wales. No: 09539825  
 Registered office: 158 Buckingham Palace Road, London, SW1W 9TR

Copyright of George Evennett Limited  
 DB/001/Rev.B/ 16.01.2019

**DRAWING NOTES**

**REVISION REGISTER**

REV	DATE	NOTES

PROJECT  
**5 Bisham Gardens, London. N6 6DJ**  
 DRAWING  
**Existing & Proposed Side Elevation**  
 DATE SCALE  
 27.01.20 1:100 @A3  
 JOB No. DRWG.No. REVISION  
**3138 Ex/P08 -**