


NOTES


JUB studio takes no responsibility for any dimensions obtained by scaling from this drawing. If no dimension is shown the recipient must ascertain the dimension specifically from the Architect or by site measurement. Supplying this drawing in digital form is solely for convenience and no reliance may be placed on digital data. All data must be checked against hard copy - dimensions must be checked on the A04 site specification sheet to the Architect immediately. This drawing is copyright of JUB studio.

JUB STUDIO architecture and design


2: 122 Church Walk, London, UK, N16 9JW
 e: info@jubstudio.com
 www.jubstudio.com

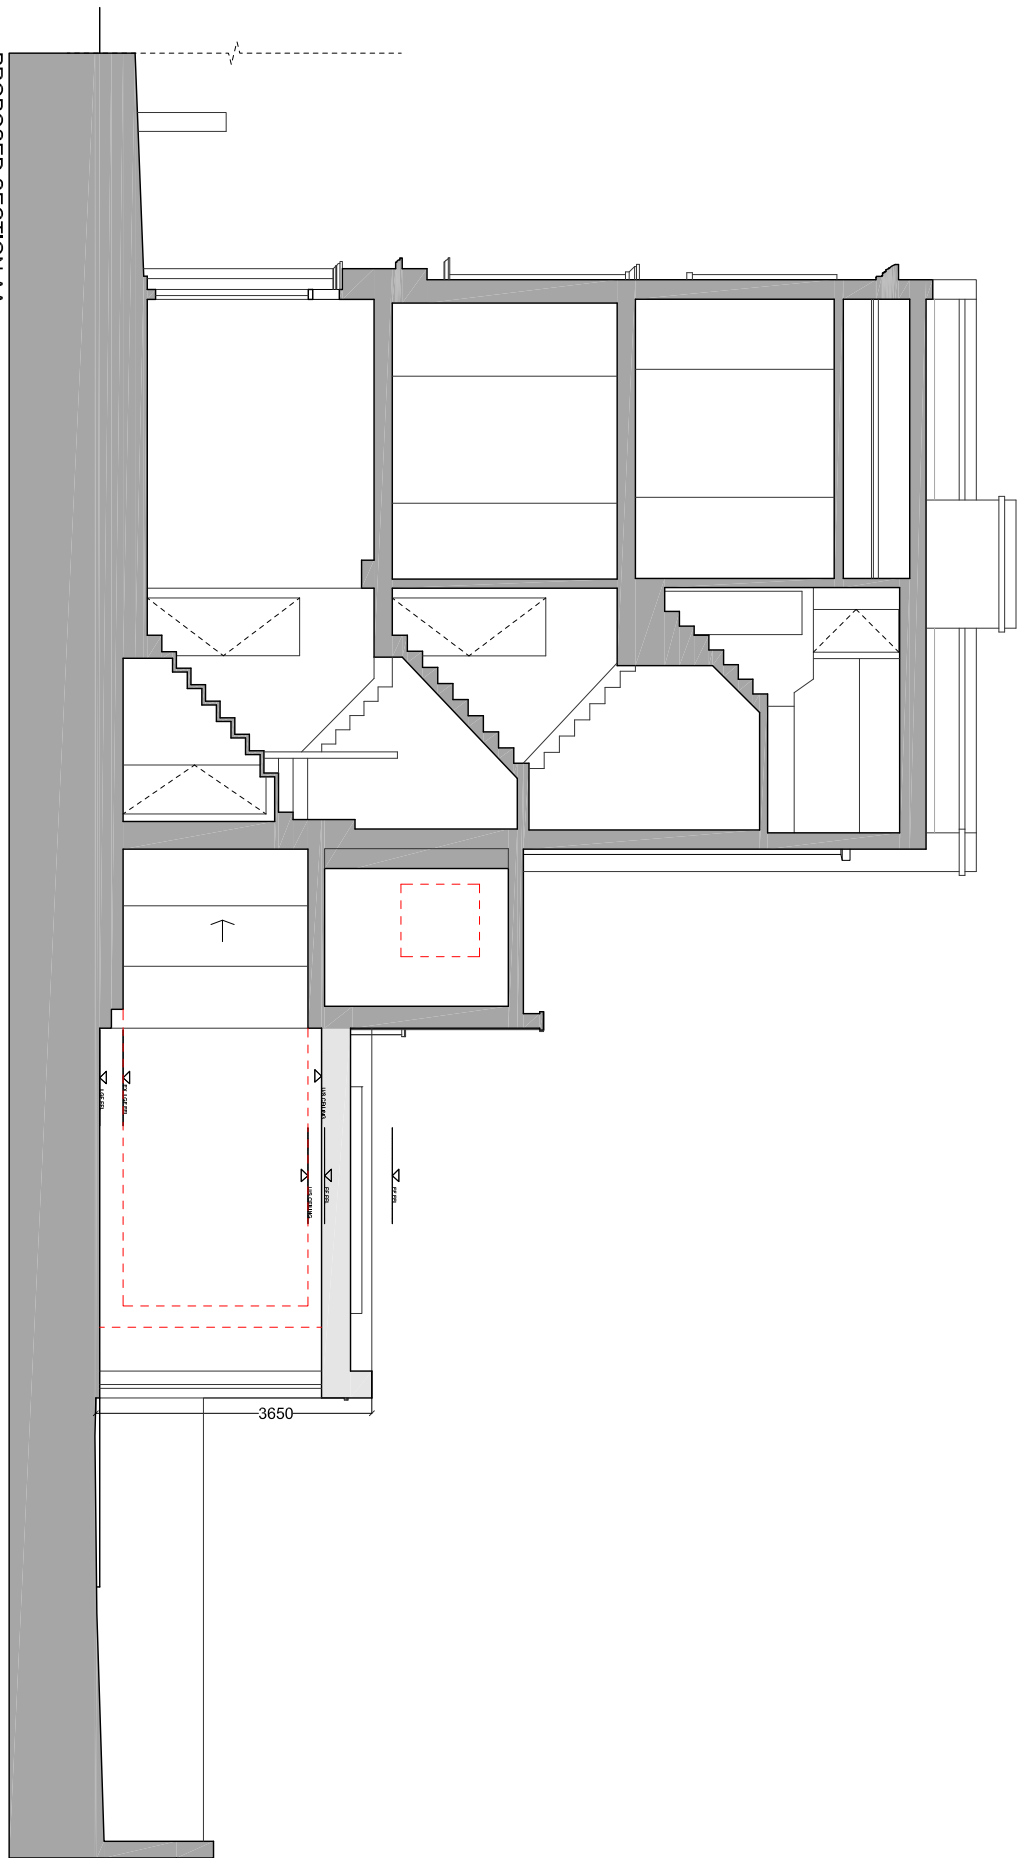

PROPOSED SECTION AA
 scale 1:100

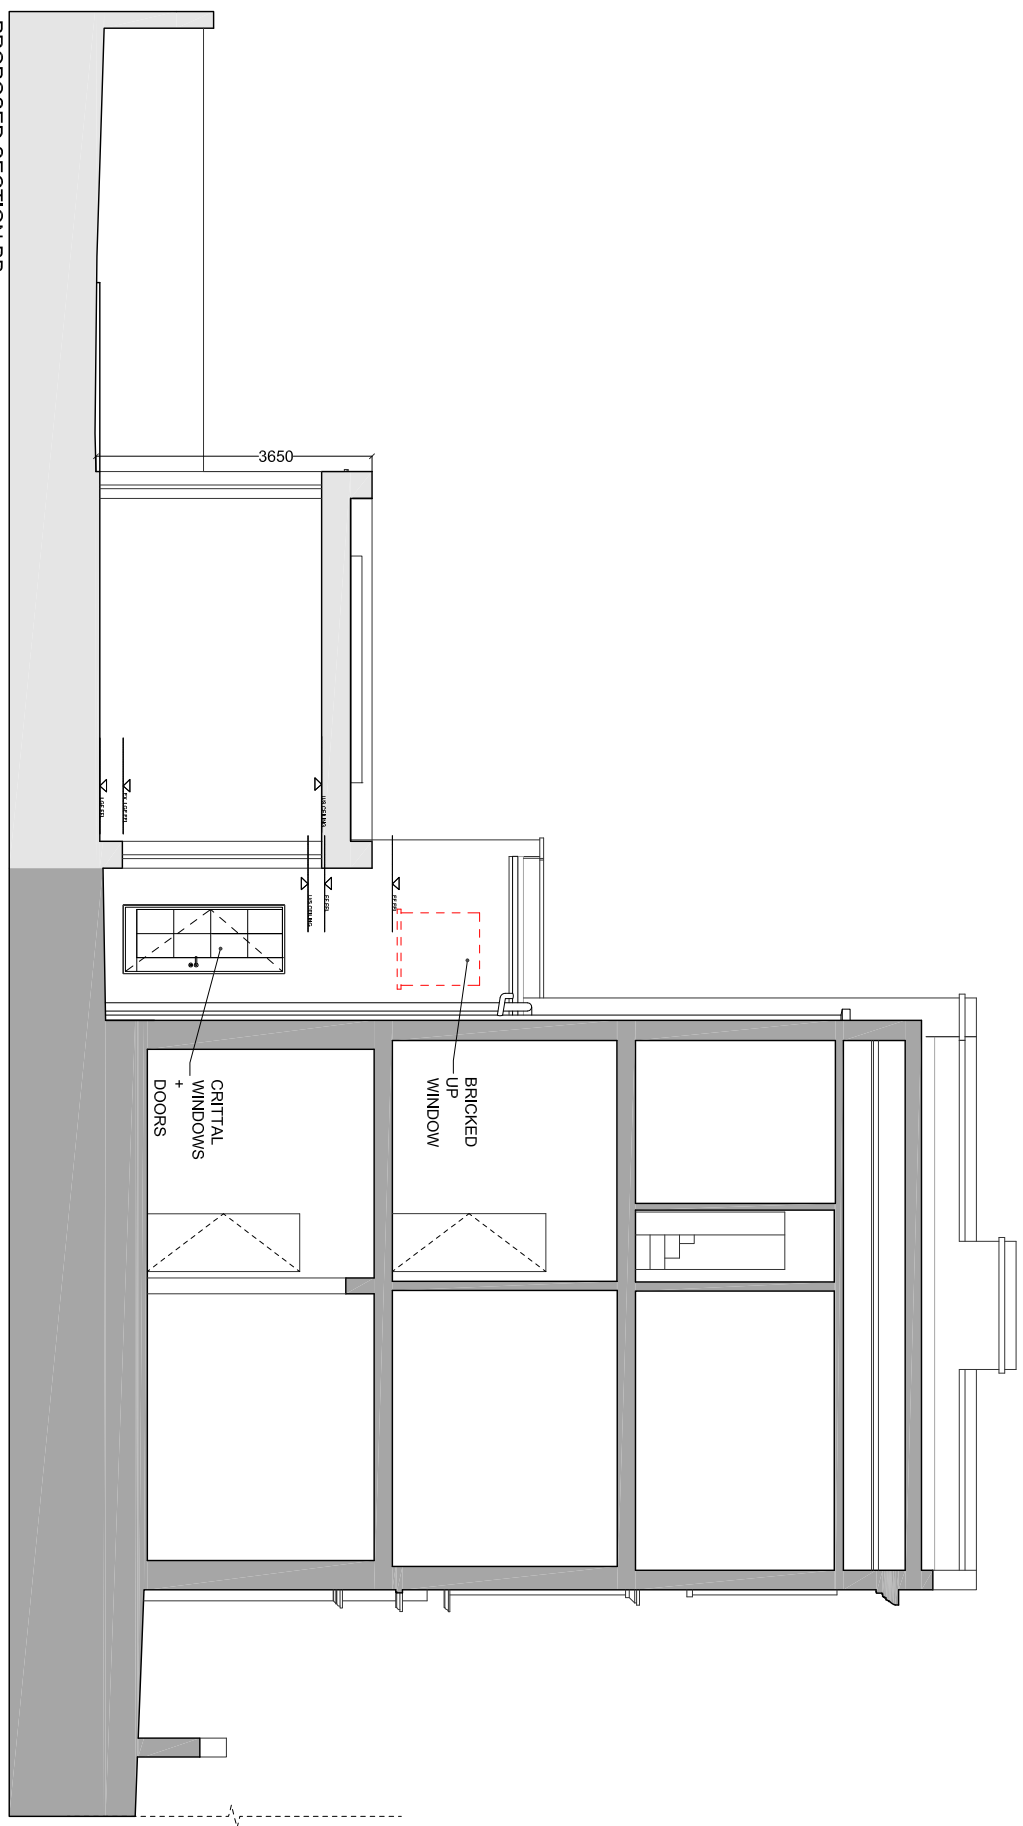

PROPOSED SECTION BB
 scale 1:100

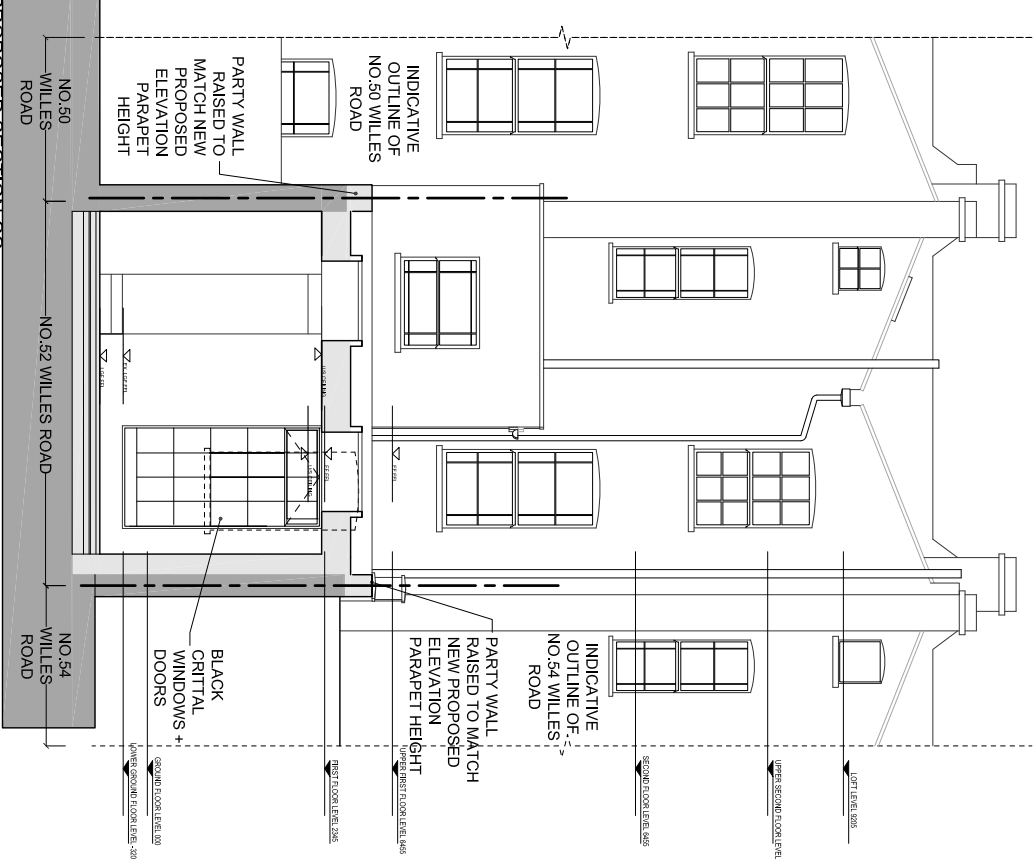

PROPOSED SECTION CC
 scale 1:100

PLANNING		13.02.2020	JH, JH
Rev	Description	Date	Dm CHK
Project			
52 WILLES ROAD LONDON NW5 3DL			
Drawing Title			
PROPOSED SECTIONS			
Scale	Drawn By		
1:100@A3	JH		
Project No.	Drawing No.	Revision	
0200	A-GA-23		