


NOTES


JUB studio take no responsibility for any dimensions obtained by scaling from this drawing. If no dimension is shown the recipient must ascertain the dimension specifically from the Architect or by site measurement. Supplying this drawing in digital form is solely for convenience and no reliance may be placed on digital data. All data must be checked against hard copy - dimensions must be checked on the A01 and spot-checked against the A02. Dimensions must be checked on the drawing is copyright of JUB studio.

JUB STUDIO architecture and design

2: 122 Church Walk, London, UK, N1 6 90W  
e: info@jubstudio.com  
www.jubstudio.com

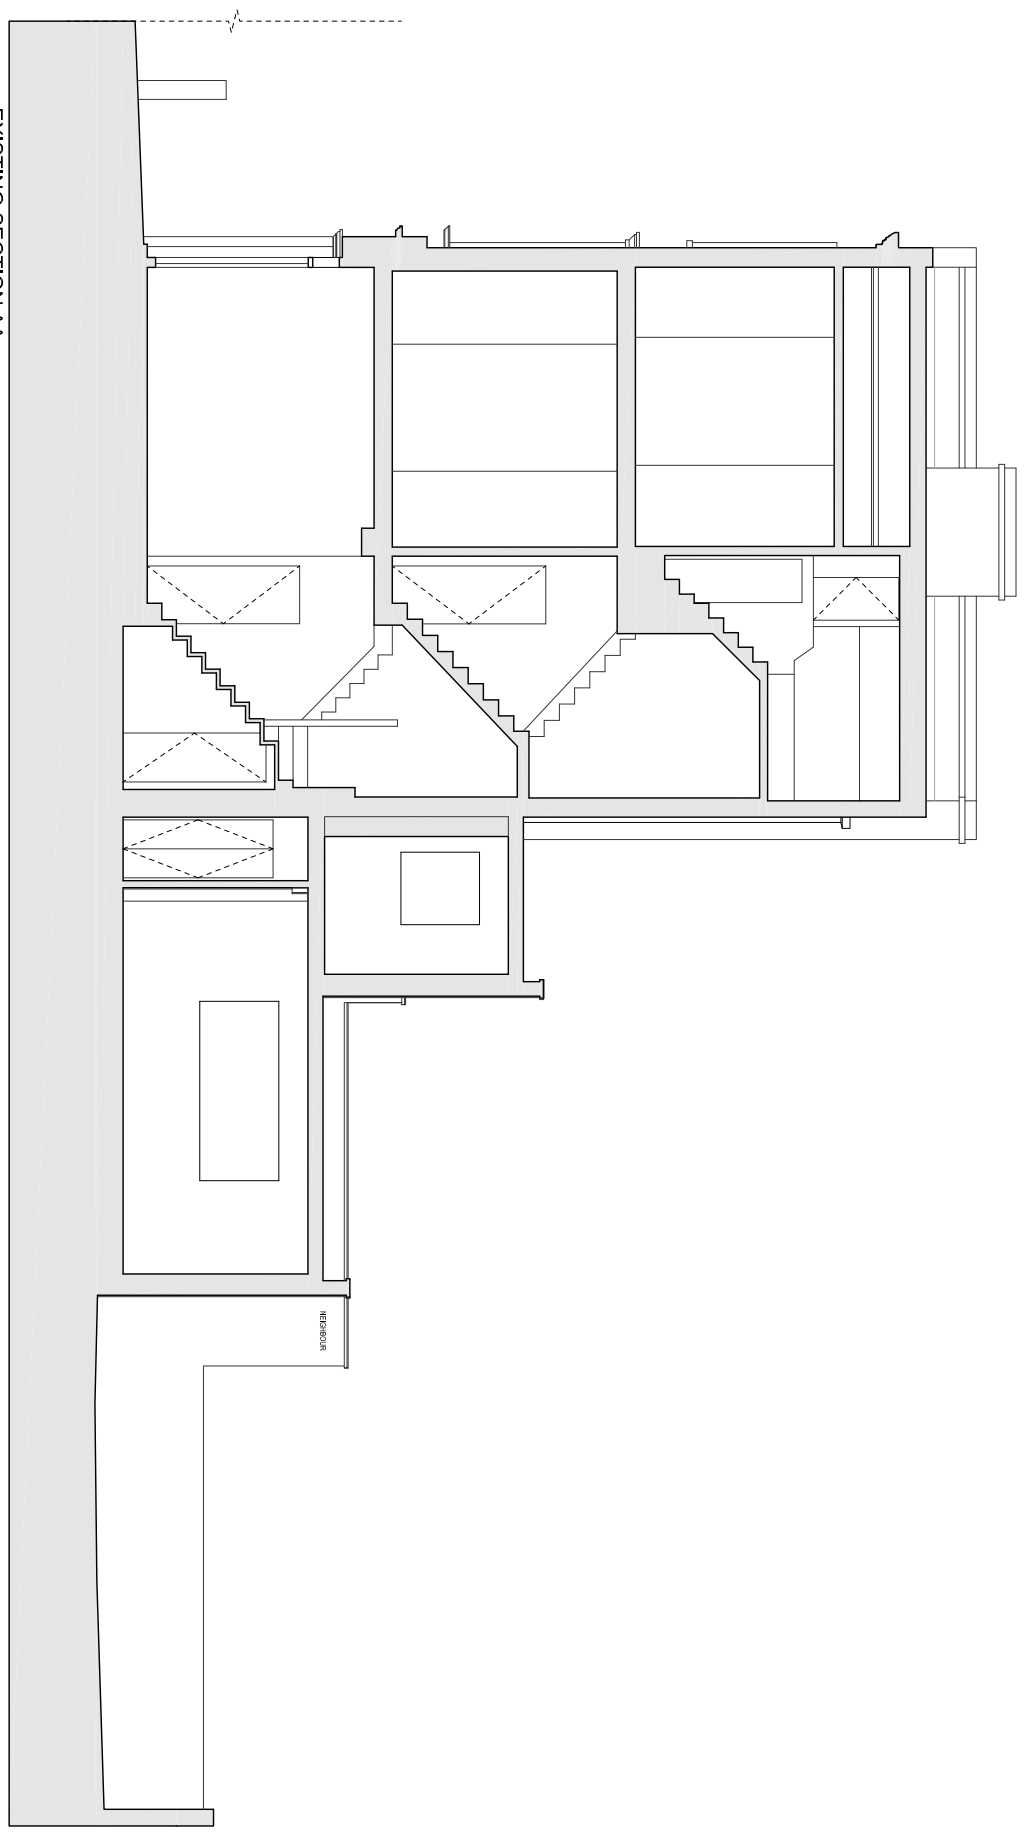

EXISTING SECTION AA  
scale 1:100

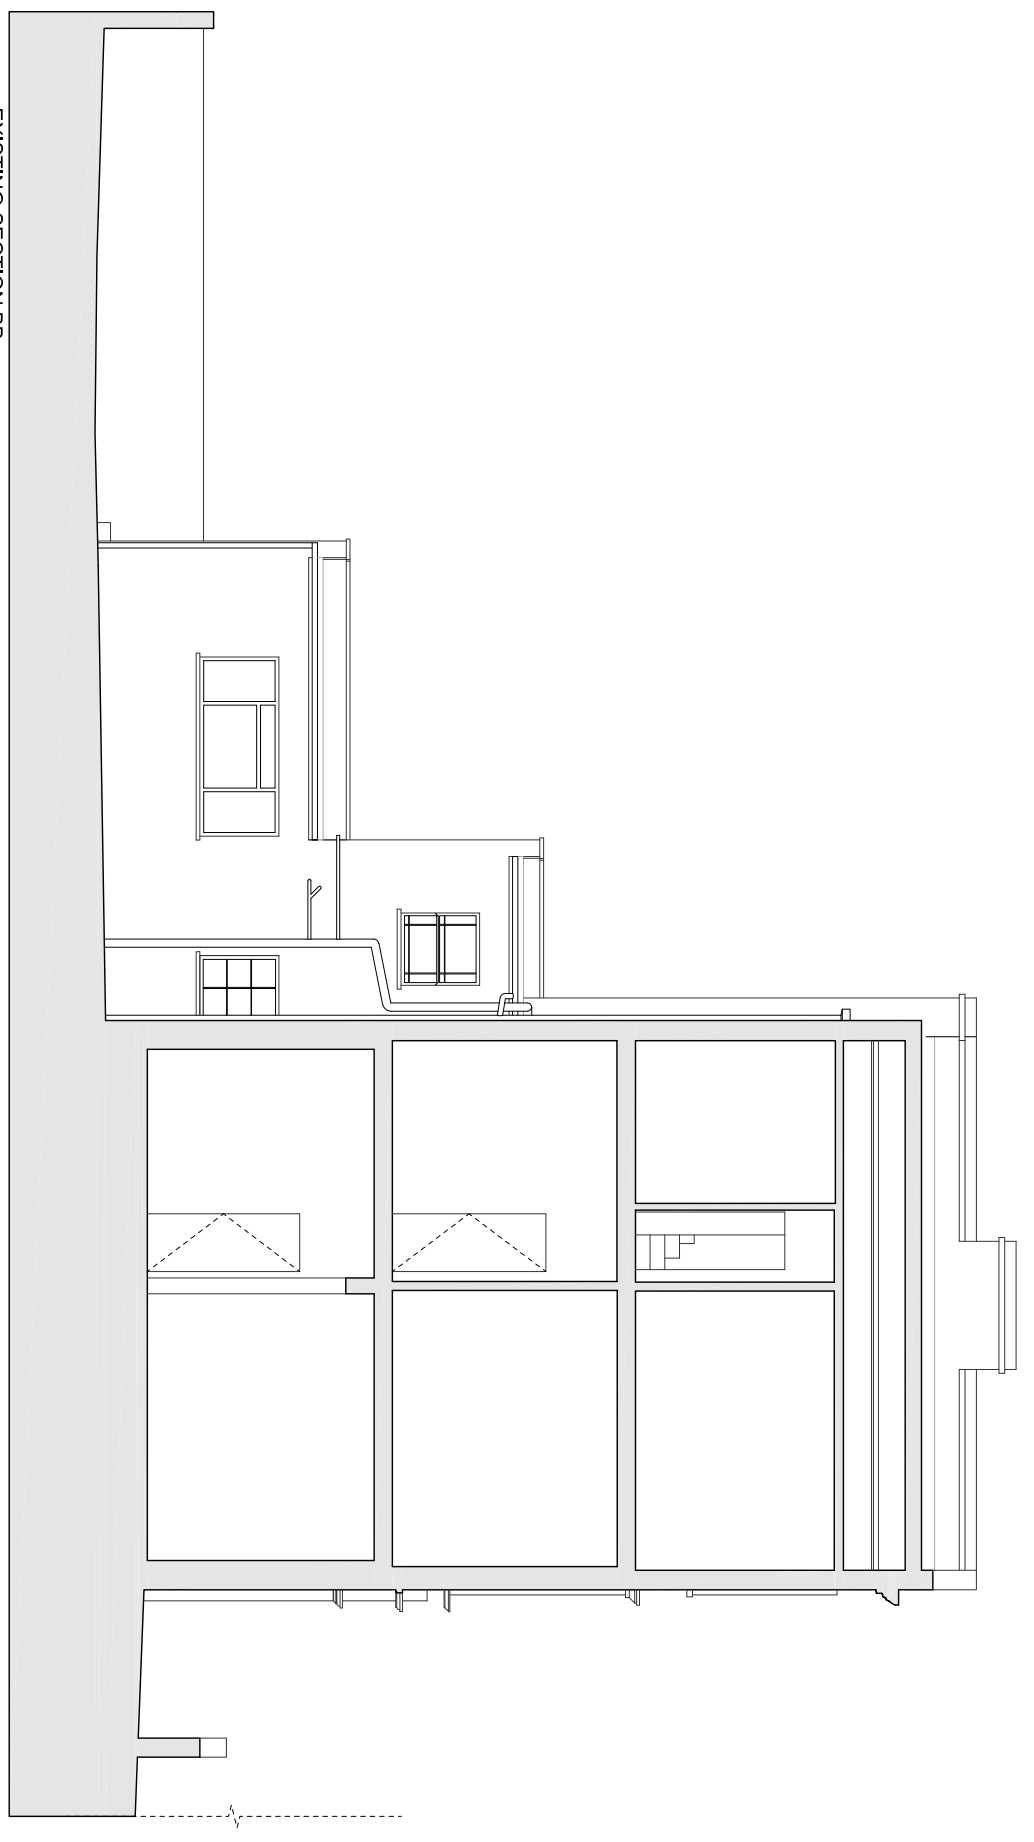

EXISTING SECTION BB  
scale 1:100



PLANNING	13/02/2020	JH	JH	
Rev	Description	Date	Drn	CHK
Purpose of Issue PLANNING				
Project 52 WILLES ROAD LONDON NW5 3DL				
Drawing Title EXISTING SECTIONS				
Scale 1:100@A3				
Drawn By JH				
Project No. 0200				
Drawing No. A-GA-13				
Revision				