
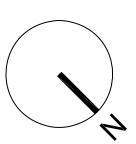
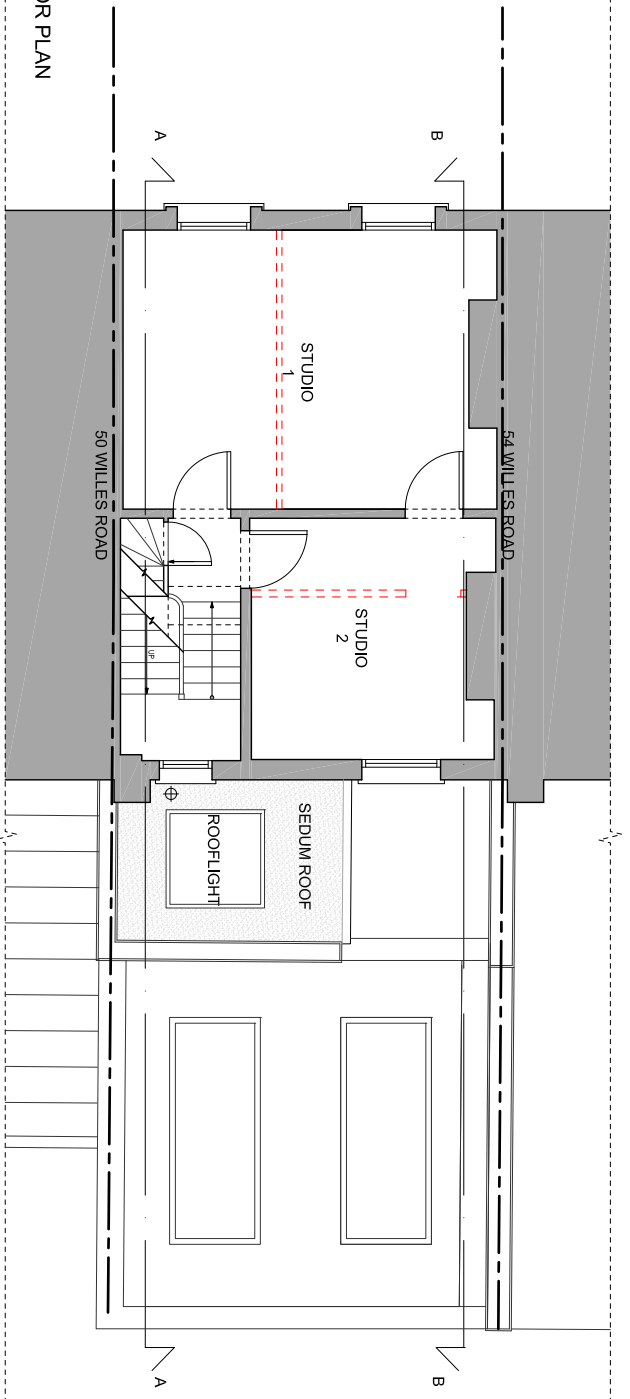
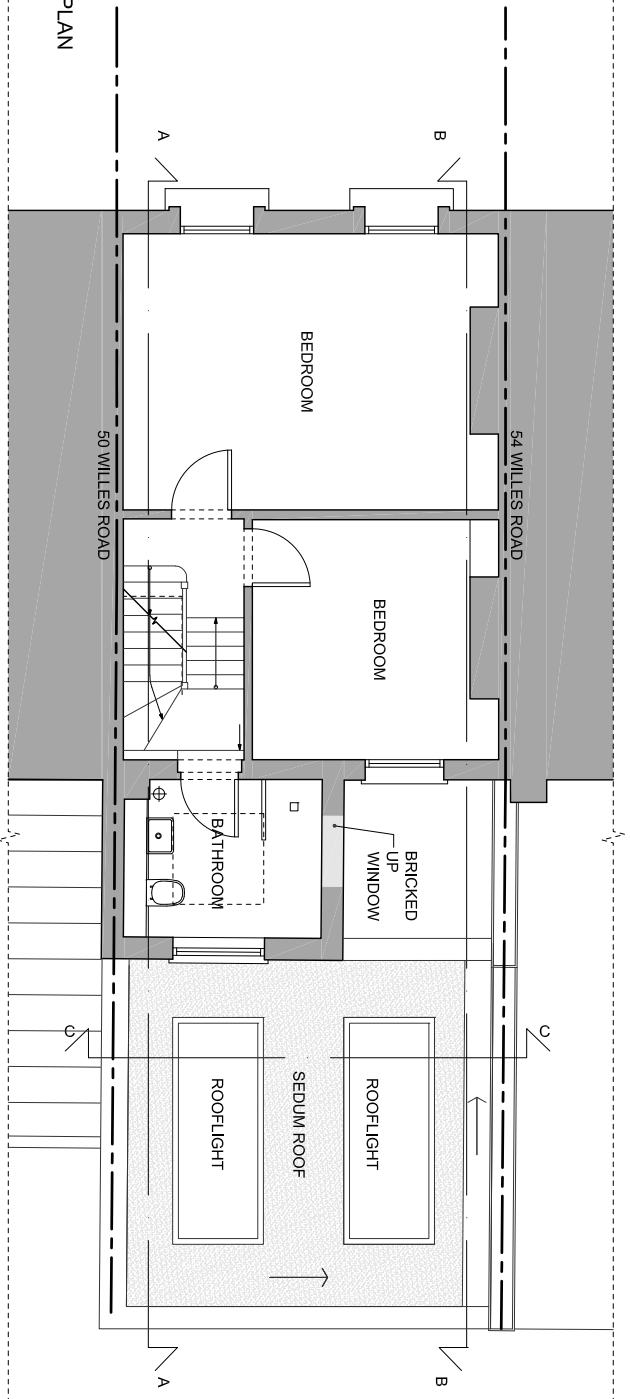


NOTES

JUB studio take no responsibility for any dimensions obtained by scaling from this drawing. If no dimension is shown the recipient must ascertain the dimension specifically from the Architect or by site measurement. Supplying this drawing in digital form is solely for convenience and no reliance may be placed on digital data. All data must be checked against hard copy - dimensions must be checked on the drawing is copyright of JUB studio.

JUB STUDIO architecture and design

22 Church Walk, London, UK, N16 9JW
 e: info@jubstudio.com
 www.jubstudio.com

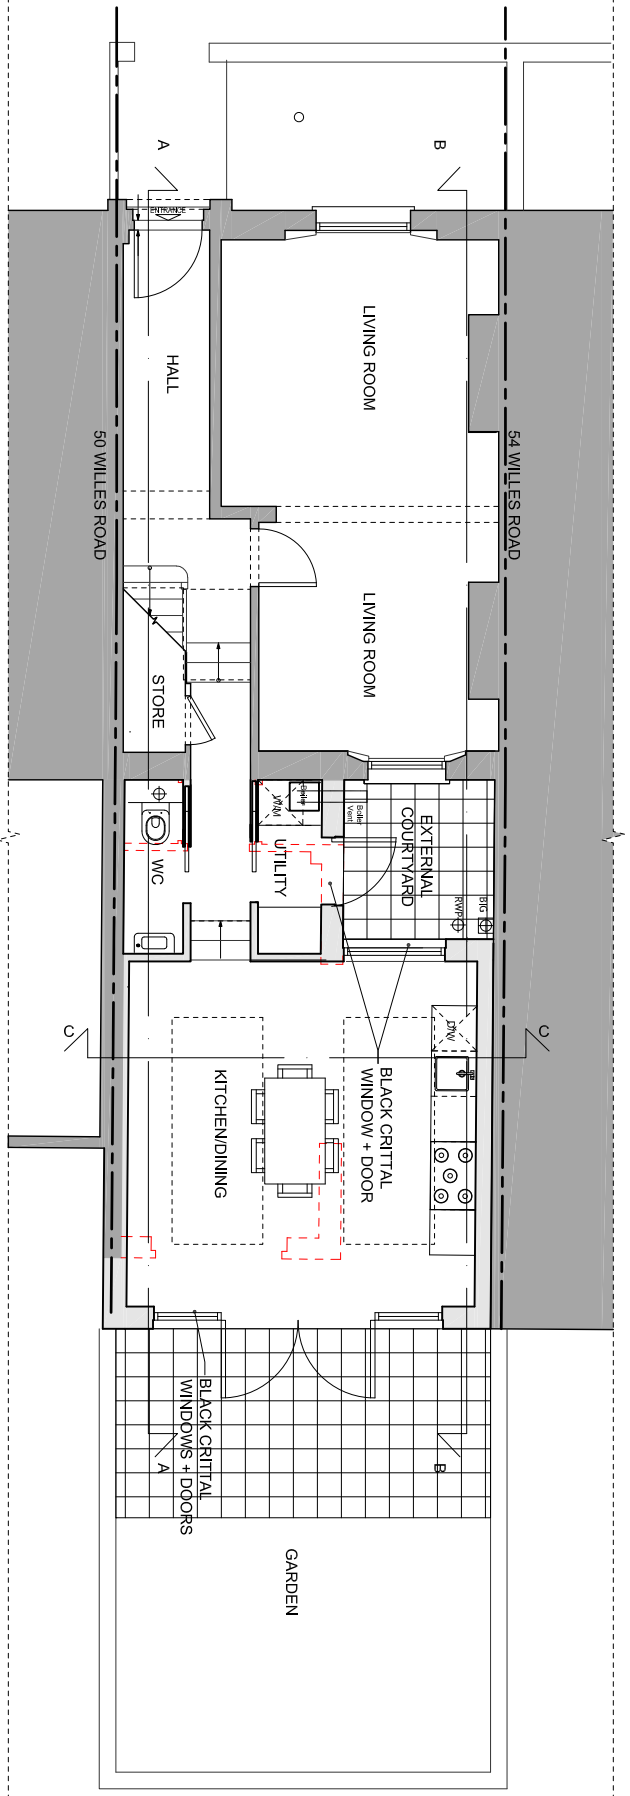

Rev	Description	Date	Drn	CHK
	PLANNING	13/02/2020	JH	JH
Purpose of Issue PLANNING				
Project 52 WILLES ROAD LONDON NW5 3DL				
Drawing Title PROPOSED PLANS				
Scale		Drawn By		
1:100@A3		JH		
Project No.		Drawing No.		
0200		A-GA-20		
		Revision		

