
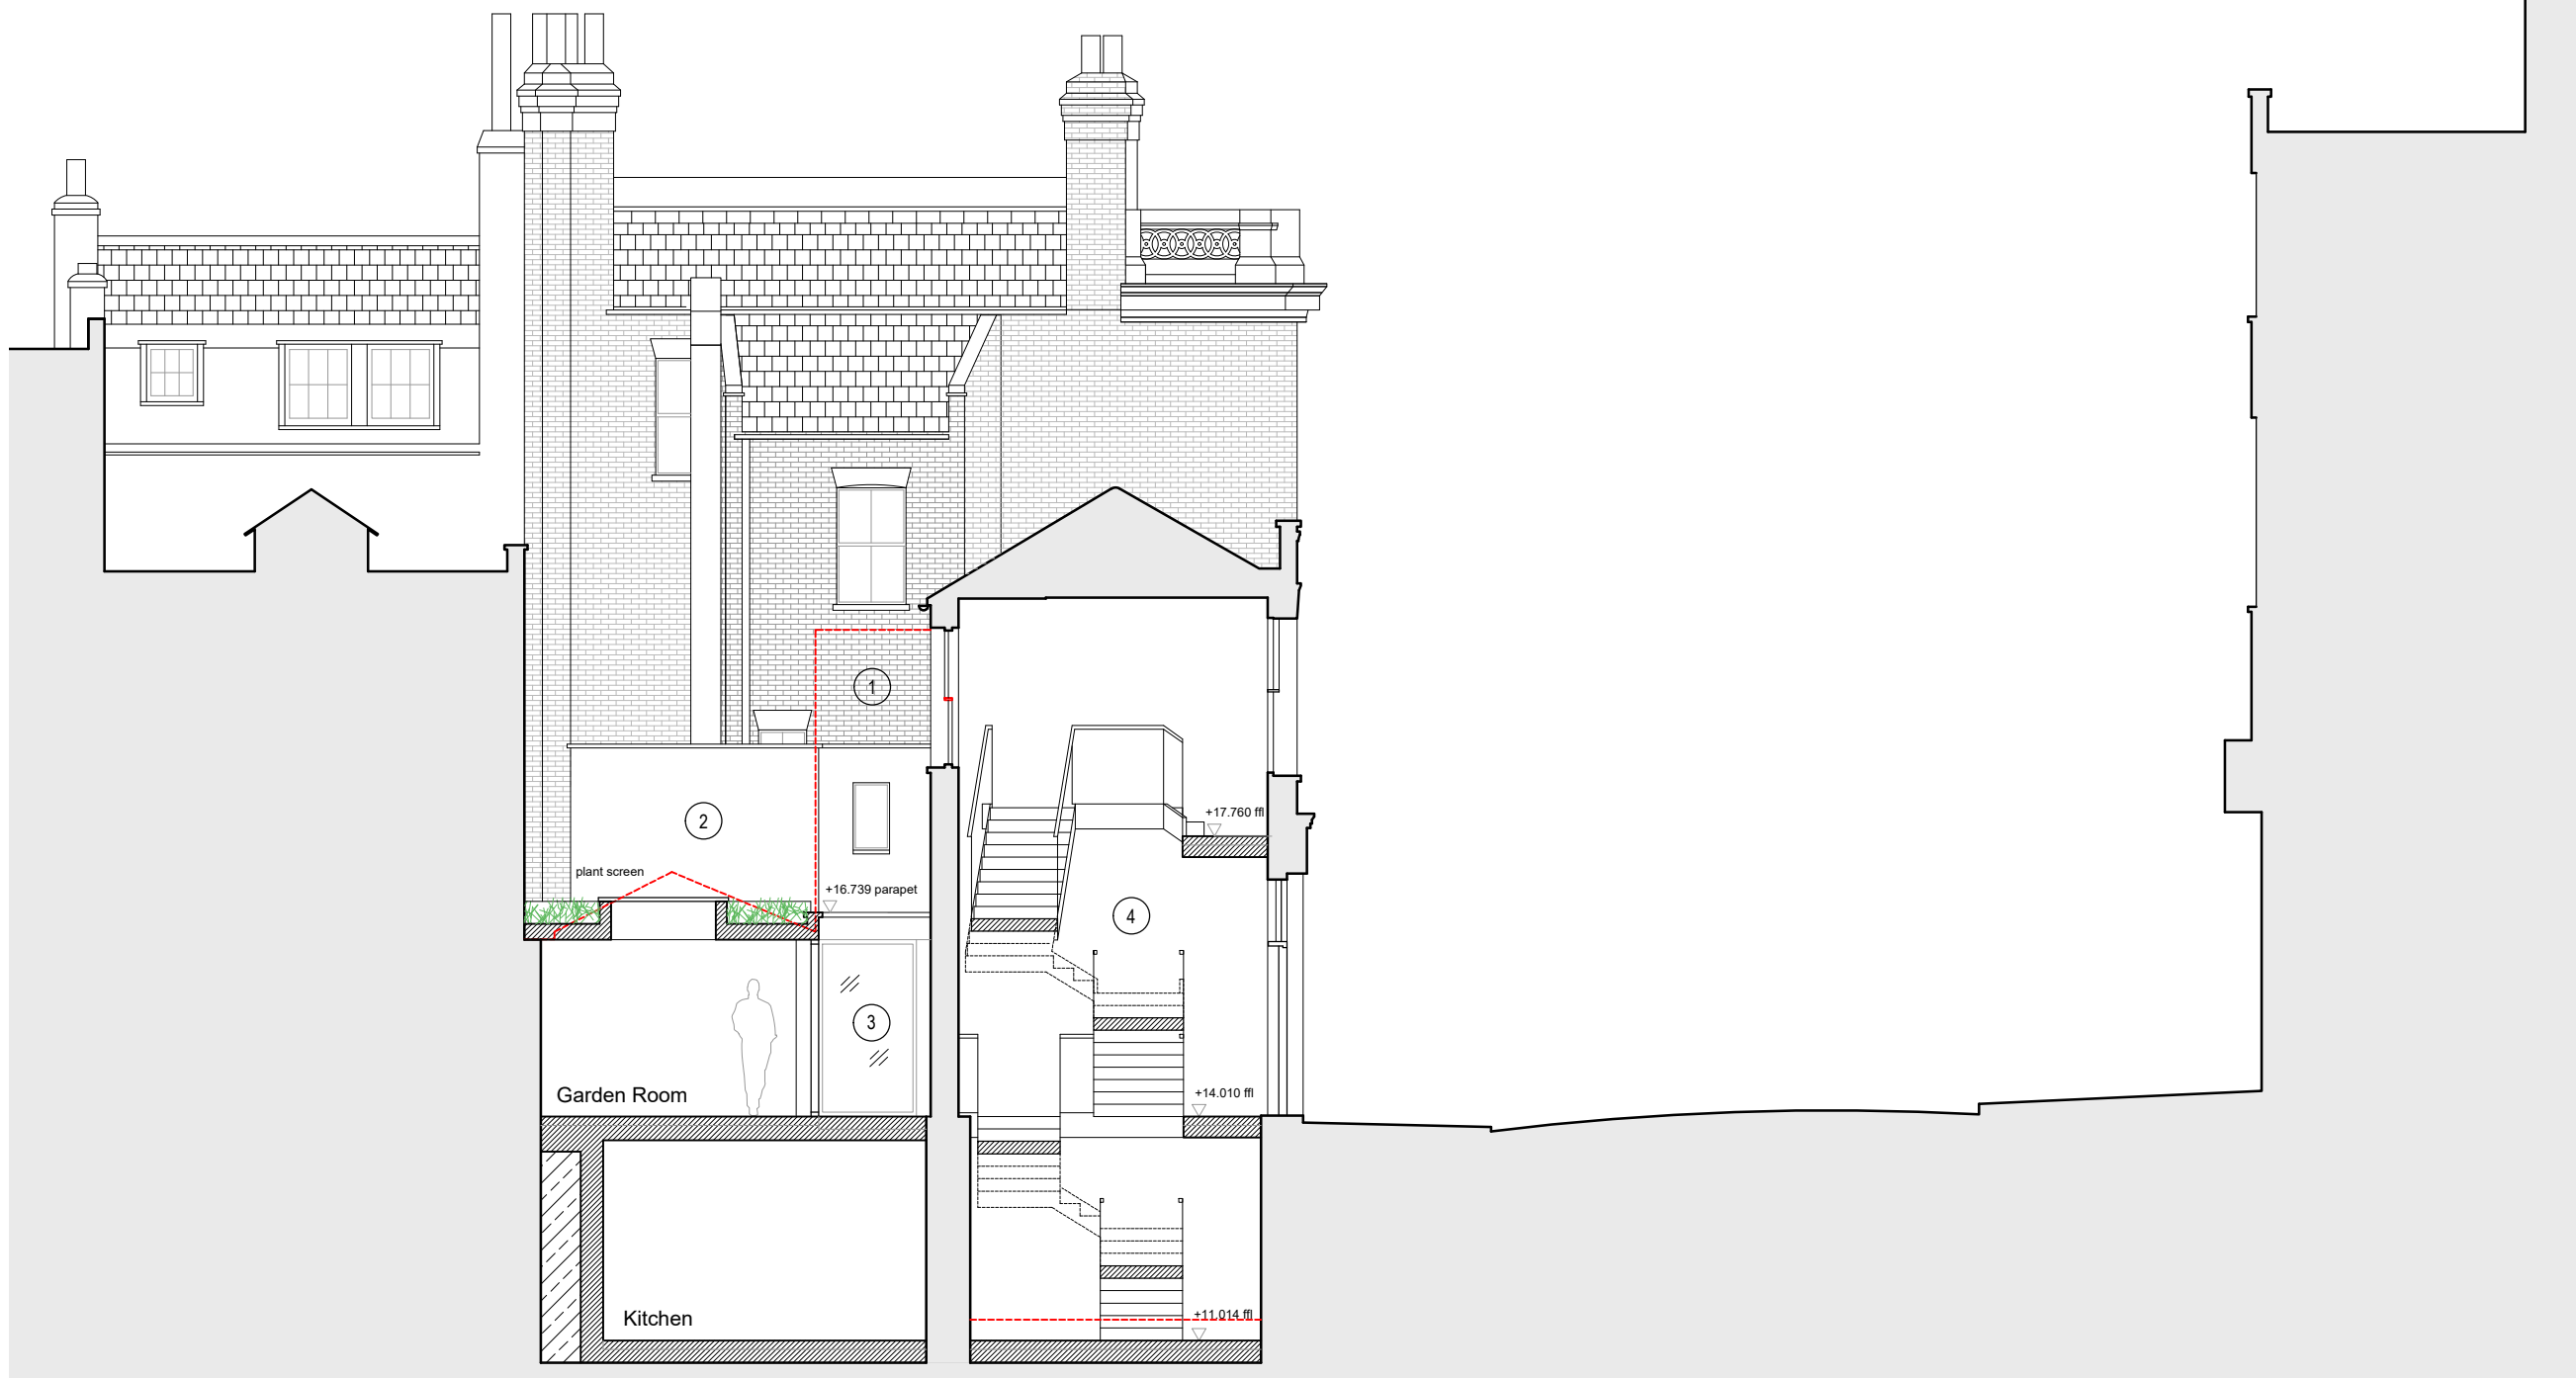


The use of this data by the recipient acts as an agreement of the following statements. Do not use this data if you do not agree with any of the following statements:-

All drawings are based upon site information supplied by third parties and as such their accuracy cannot be guaranteed. All features are approximate and subject to clarification by a detailed topographical survey, statutory service enquiries and confirmation of the legal boundaries.

Do not scale the drawing. Use figured dimensions in all cases. Check all dimensions on site.

Report any discrepancies in writing to Palmer Lunn Architects before proceeding.

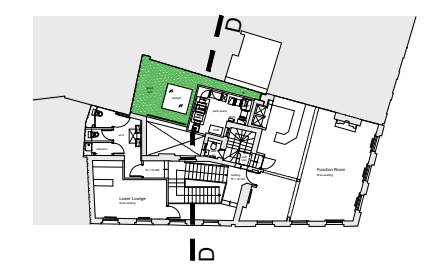

Proposed new solid wall, stair and floor construction

outline of existing fabric removed

- ① brick infill with salvaged matching stock brickwork
- ② sustainably sourced, black stained timber cladding
- ③ framed and glazed sliding screen onto courtyard
- ④ new accommodation staircase

P01 Issued for Planning 03.02.20 AMe APa

Rev	Description	Date	Drn	Chk
-----	-------------	------	-----	-----

Status  
**PLANNING**

Client  
Bohemia Club

Project  
The Apple Tree Public House  
45 Mount Pleasant  
London WC1X 0AE

Drawing  
Section D  
As Proposed

Project No.	Drawing No.	Revision
18003	BHM-A-P-043	P01
Scale @ A3	Drawn By	
1:100	AMe	

