


8D
2D F3

LEVEL 3



LONDON BOROUGH OF CAMDEN
TOWN AND COUNTRY PLANNING ACT
6 APR 1982
PLANS ~~NOT APPROVED~~ APPROVED
ON BEHALF OF THE COUNCIL

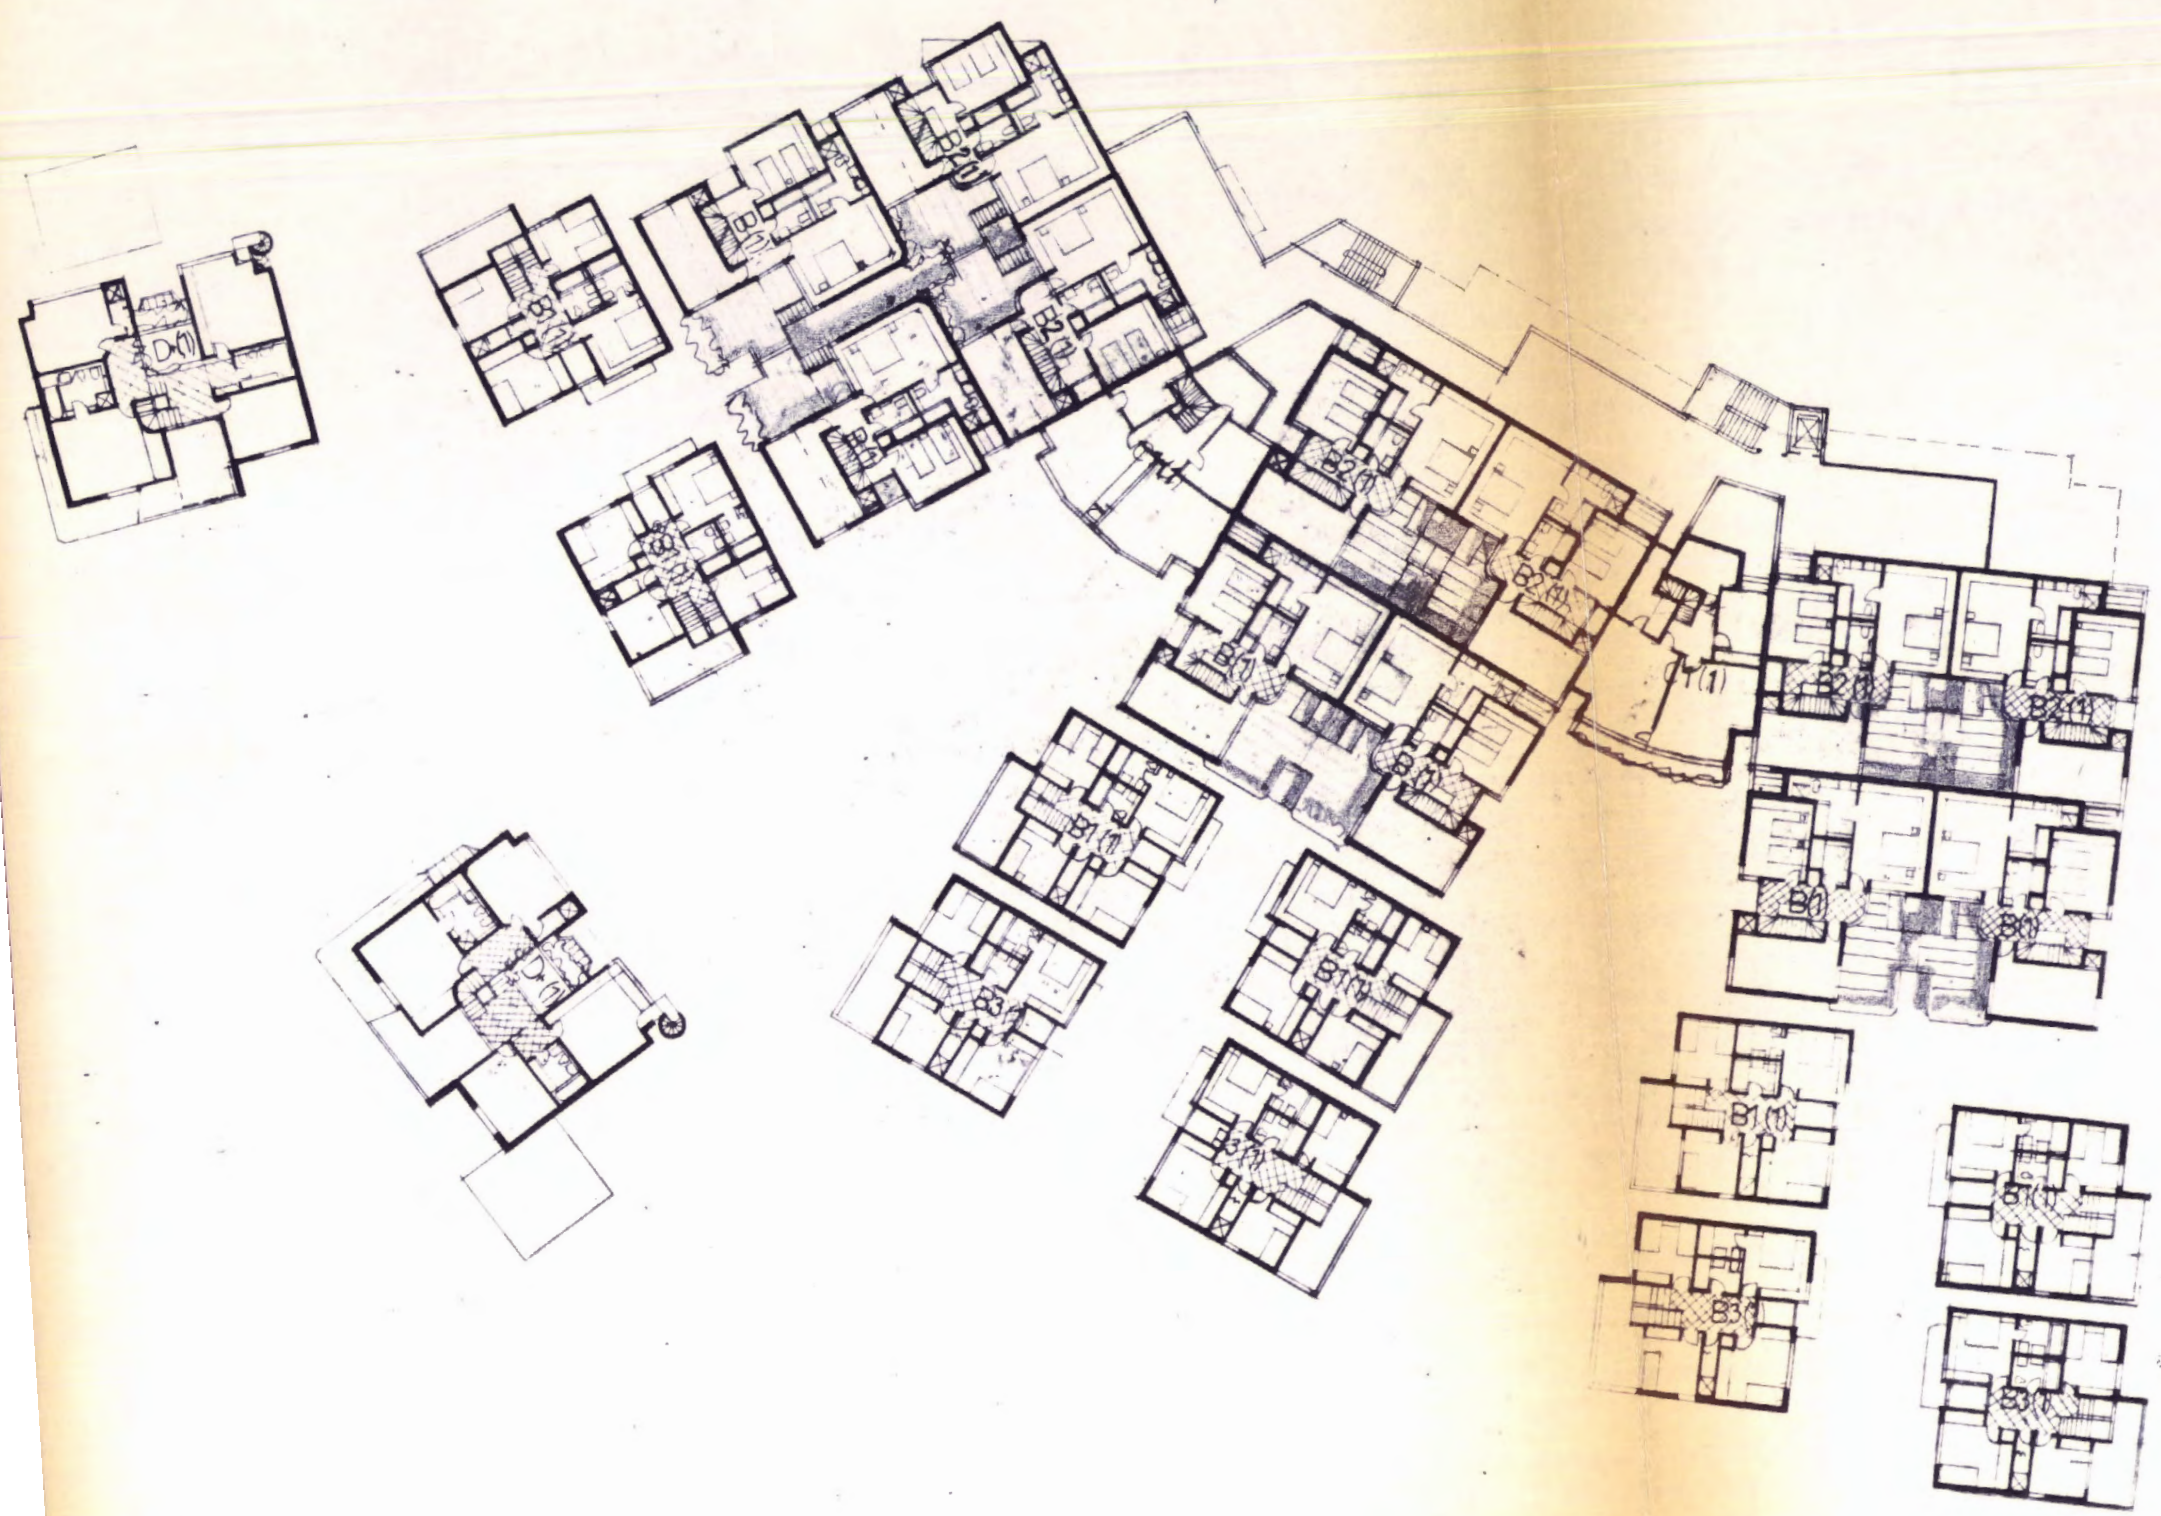

* LEVEL 3 THIS PLAN IS ILLUSTRATING A
LINKED LAYOUT AT A PARTICULAR
LEVEL AND IS BASED GENERALLY
ON THE REFERENCE LAYOUT PLAN
NO. 001/1, WHICH IS THE
MASTER LAYOUT FOR THE
PURPOSES OF THE APPLICATION.

CTP/05 / 4 / A / 33510 (R3)

SPEDAN TOWER
BUKHATIR INVESTMENTS LTD
BICKERDIKE ALLEN SIMOVIC ARCHITECTS
(C) 1982 1:400
IVAN SIMOVIC RIBA DIP PLANNING
Chartered Architect
12 The Chase London N10 2PX 01-883 5555