
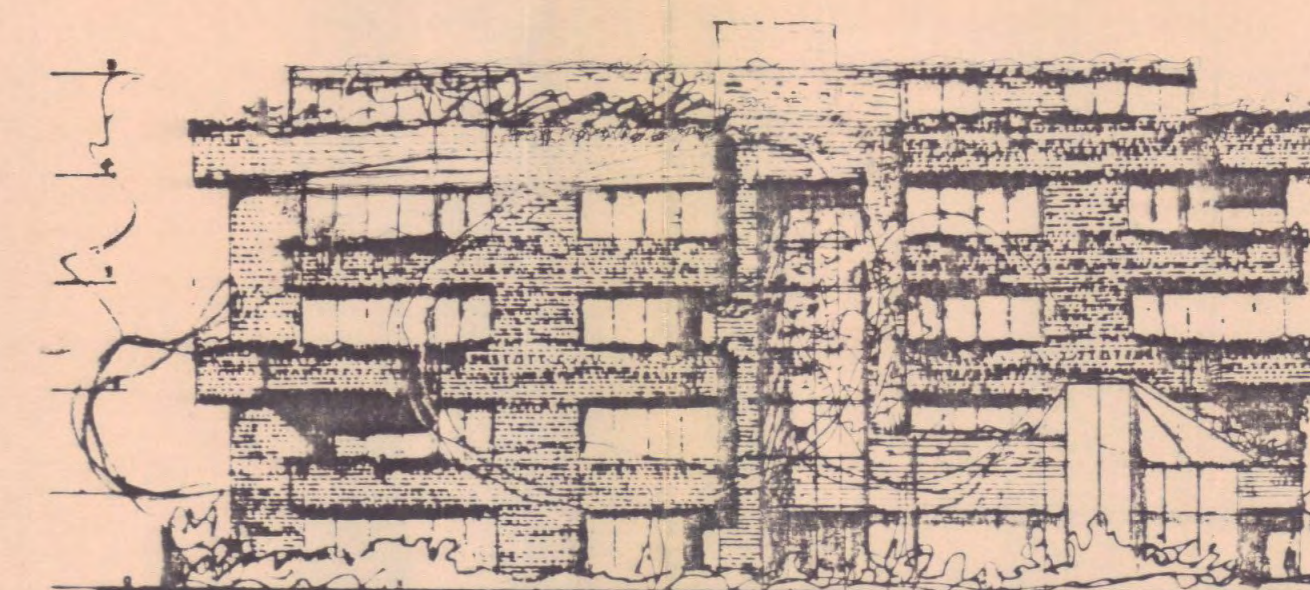


SP9F7

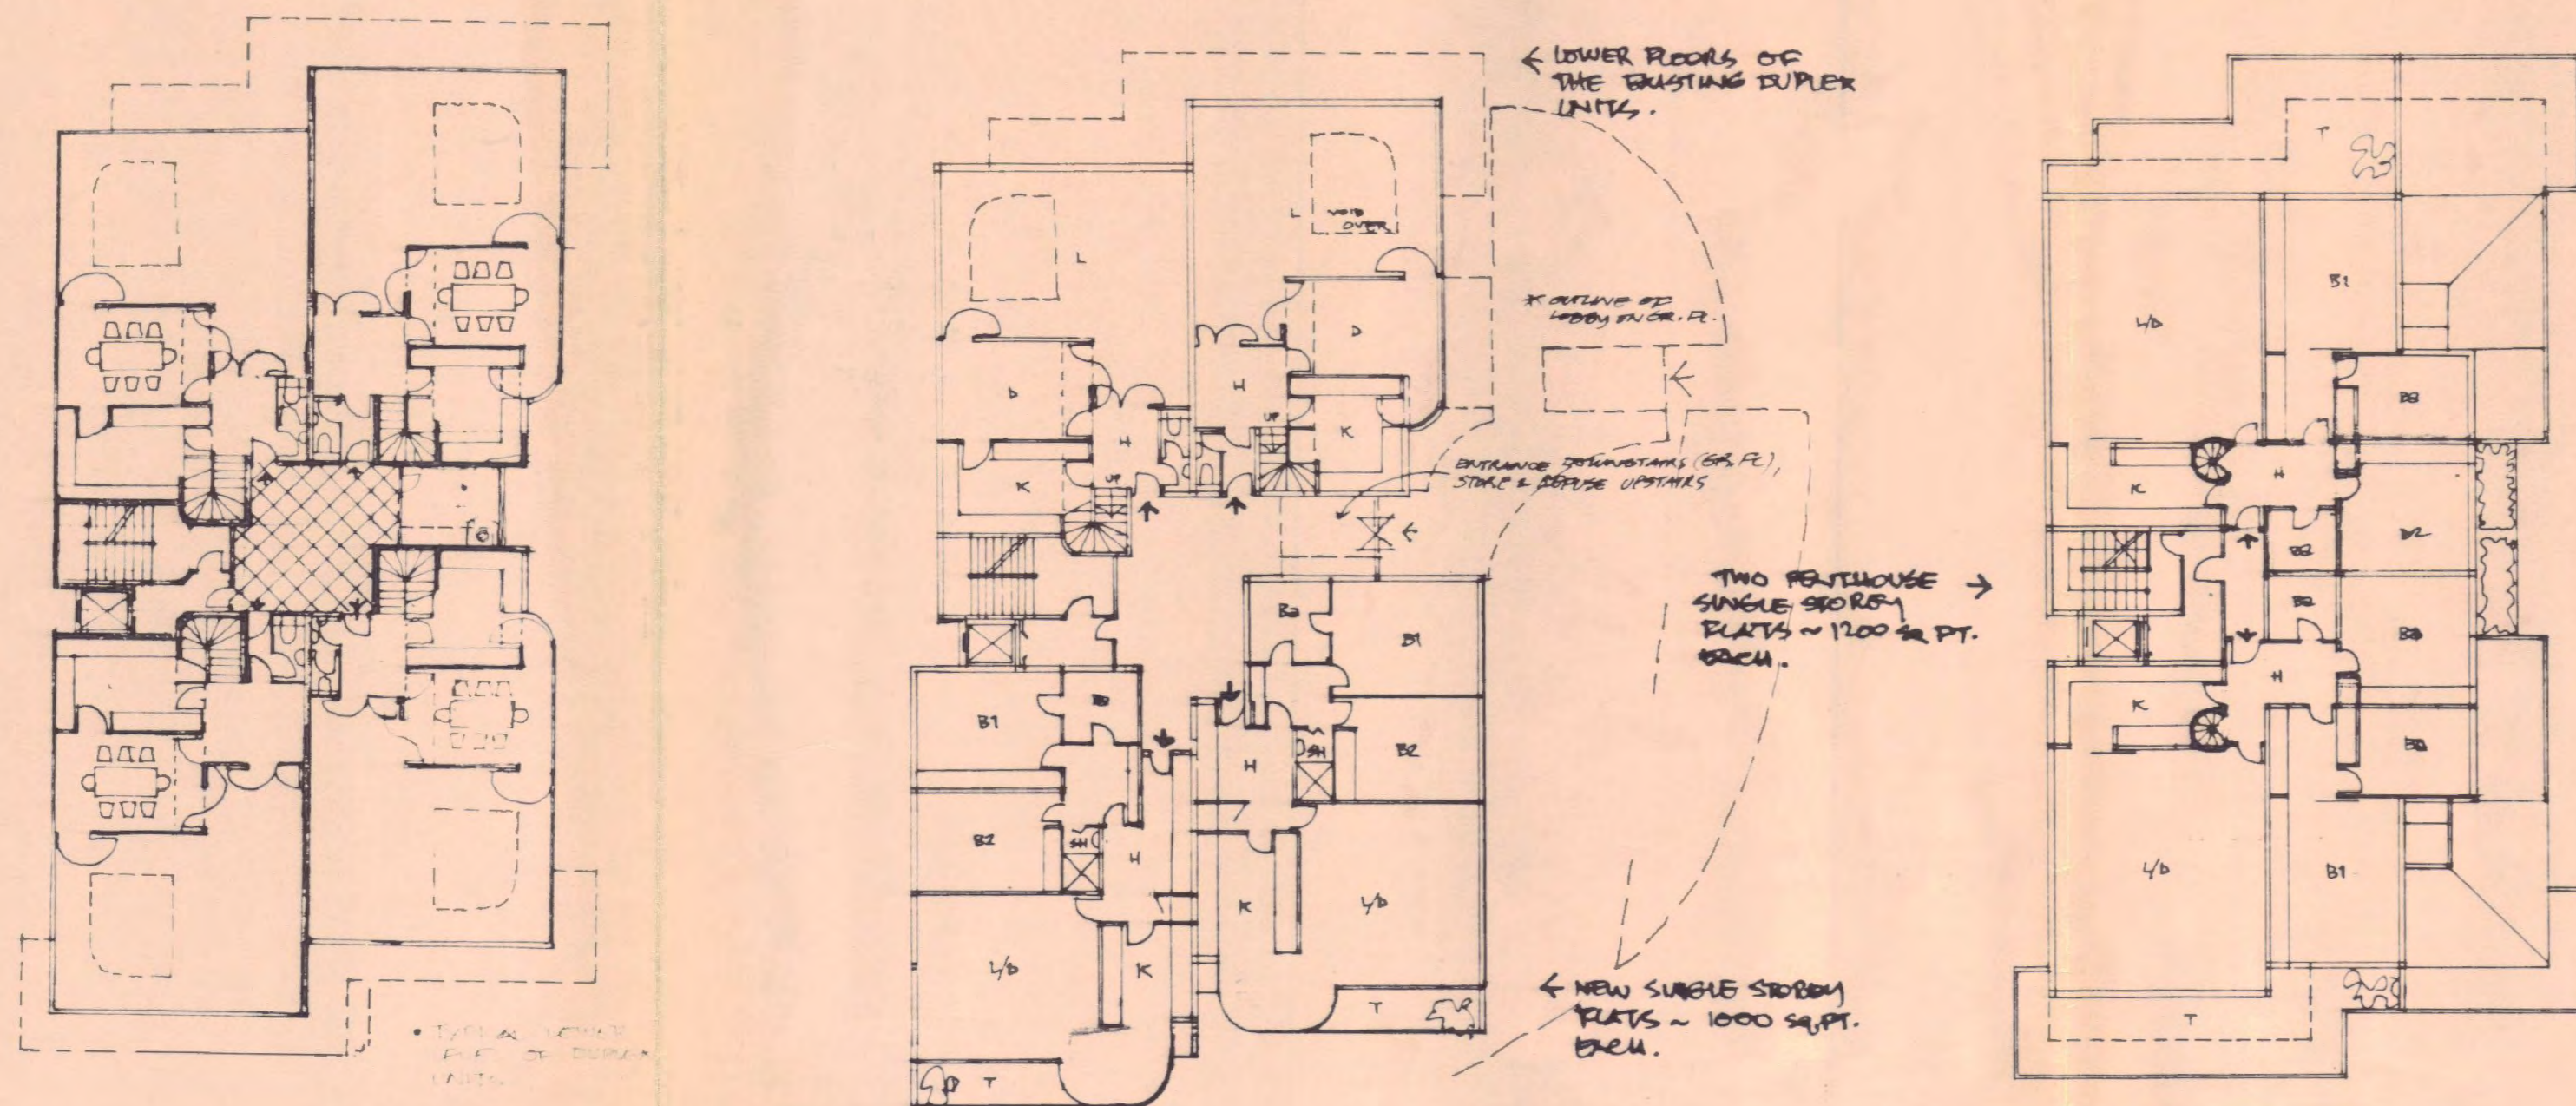

• NORTH ELEVATION 1:200

STRUCTURAL 2  
 FINISHES  
 MATERIALS  
 PLANTS  
 LIGHTING  
 MECHANICAL  
 ELECTRICAL


• NORTH ELEVATION 1:200

- BUKHAR INVESTMENTS LTD
- SPEDAN TOWER
- BURKERTHE, ALLEN, SIMOVIC ARCHITECTS

© 1982

IVAN SIMOVIC - RIBA - DIP PLAN (AA)  
 Chartered Architect  
 13 The Chine London N10 3PX 01 883 3568

SP9F6

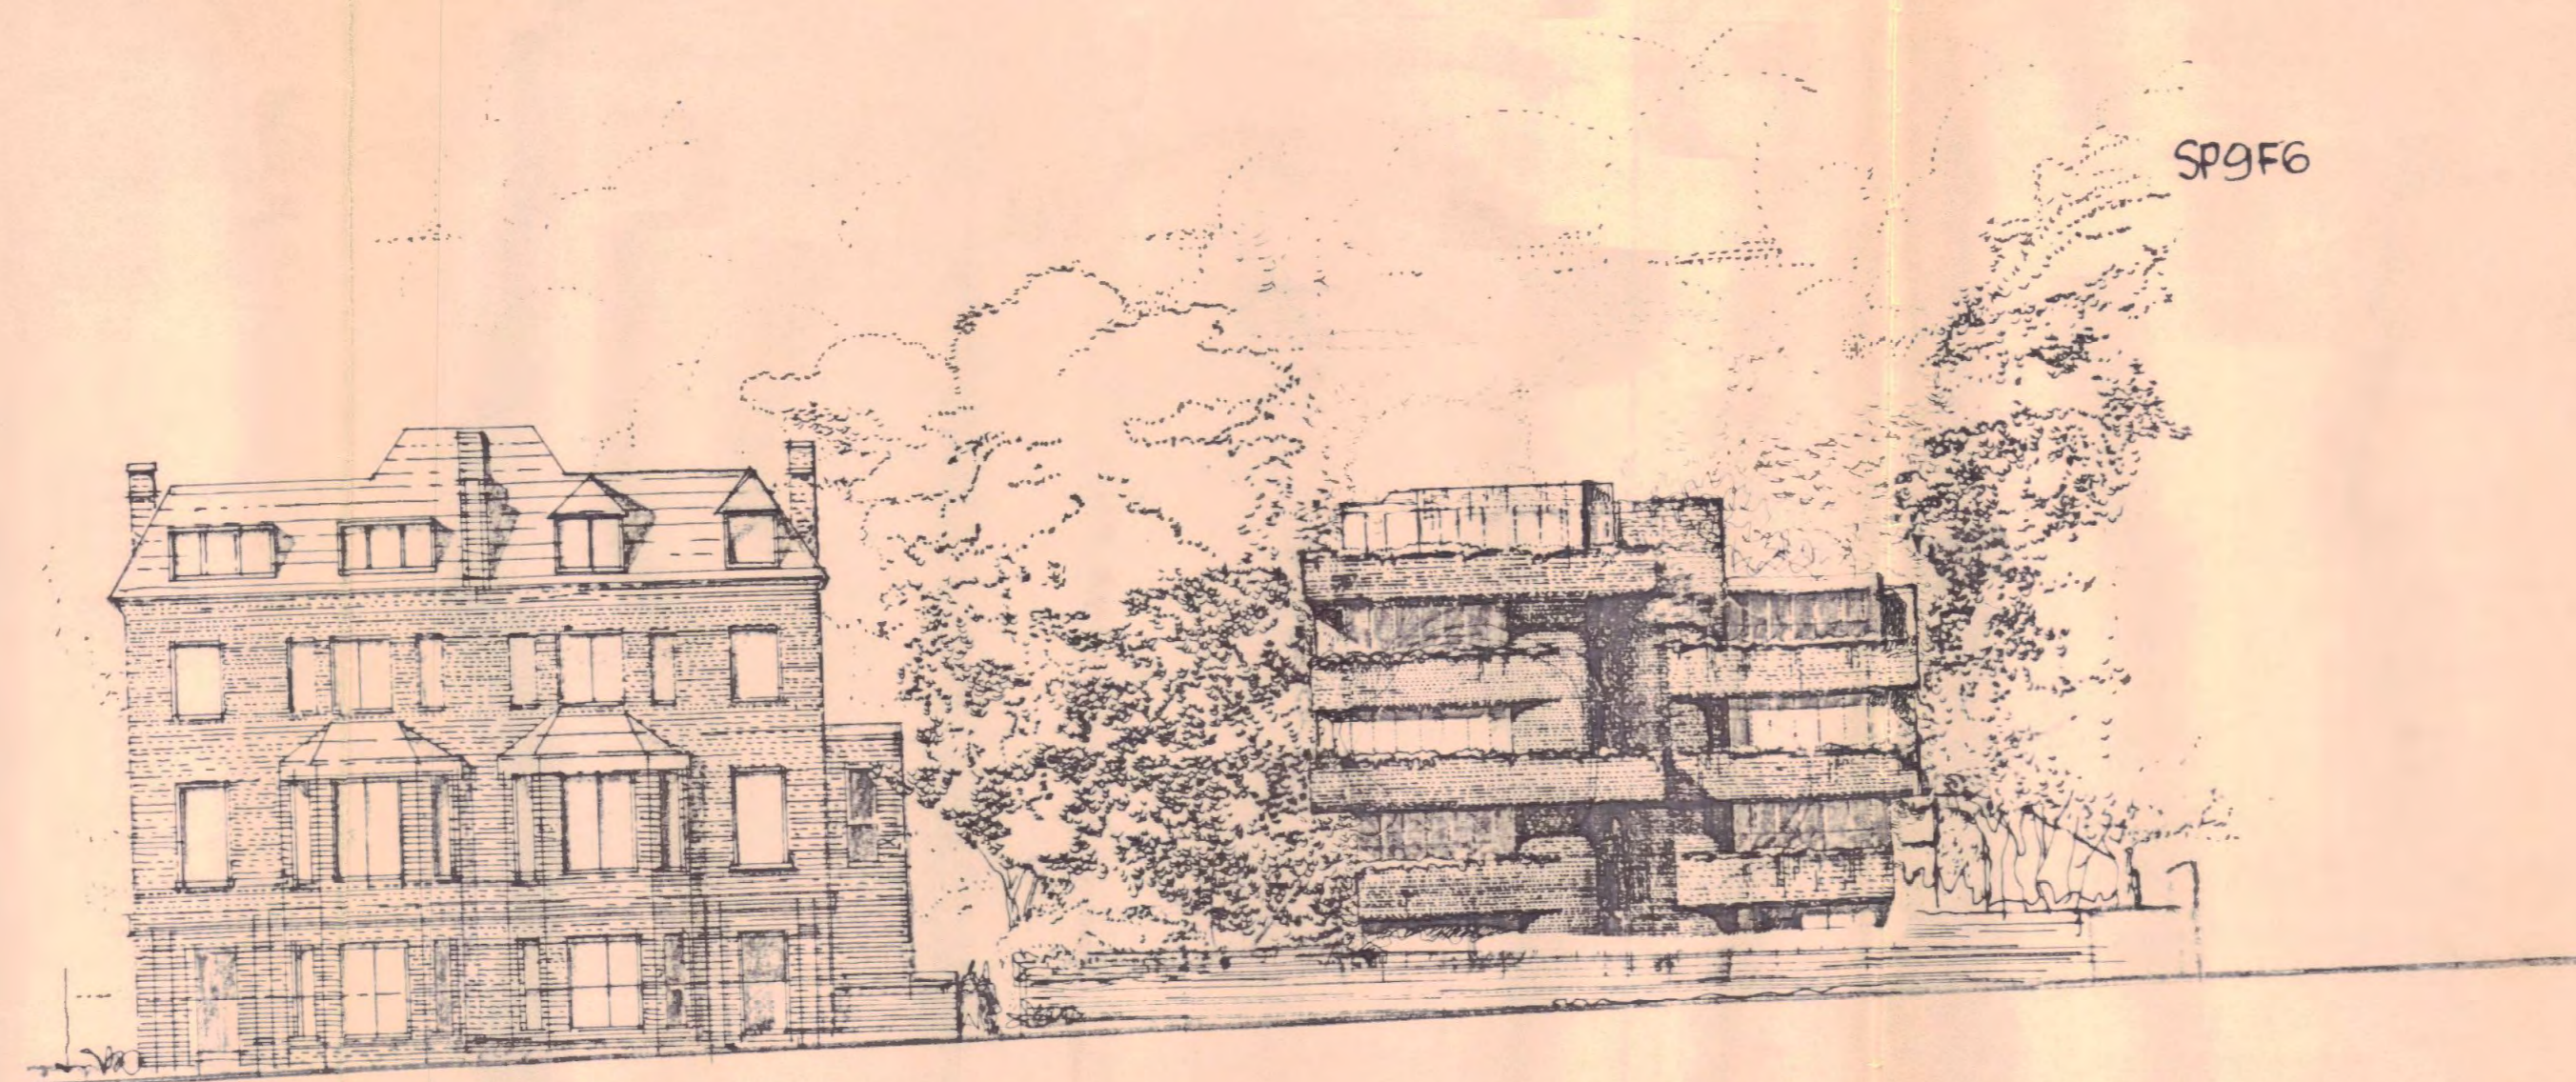

• EAST ELEVATION / WEST HEATH ROAD 1:200

- BUKHAR INVESTMENTS LTD
- SPEDAN TOWER
- BURKERTHE, ALLEN, SIMOVIC ARCHITECTS

© 1982

IVAN SIMOVIC - RIBA - DIP PLAN (AA)  
 Chartered Architect  
 13 The Chine London N10 3PX 01 883 3568

CTP/DS/4/A/33510(R3)