


As amended by S5+6F

# S5

BRICK ARCH AROUND  
LAMINATED WOOD  
FACE OF BARREL VAULT,  
LEAD COVERED  
GLAZED FRONT SCREEN

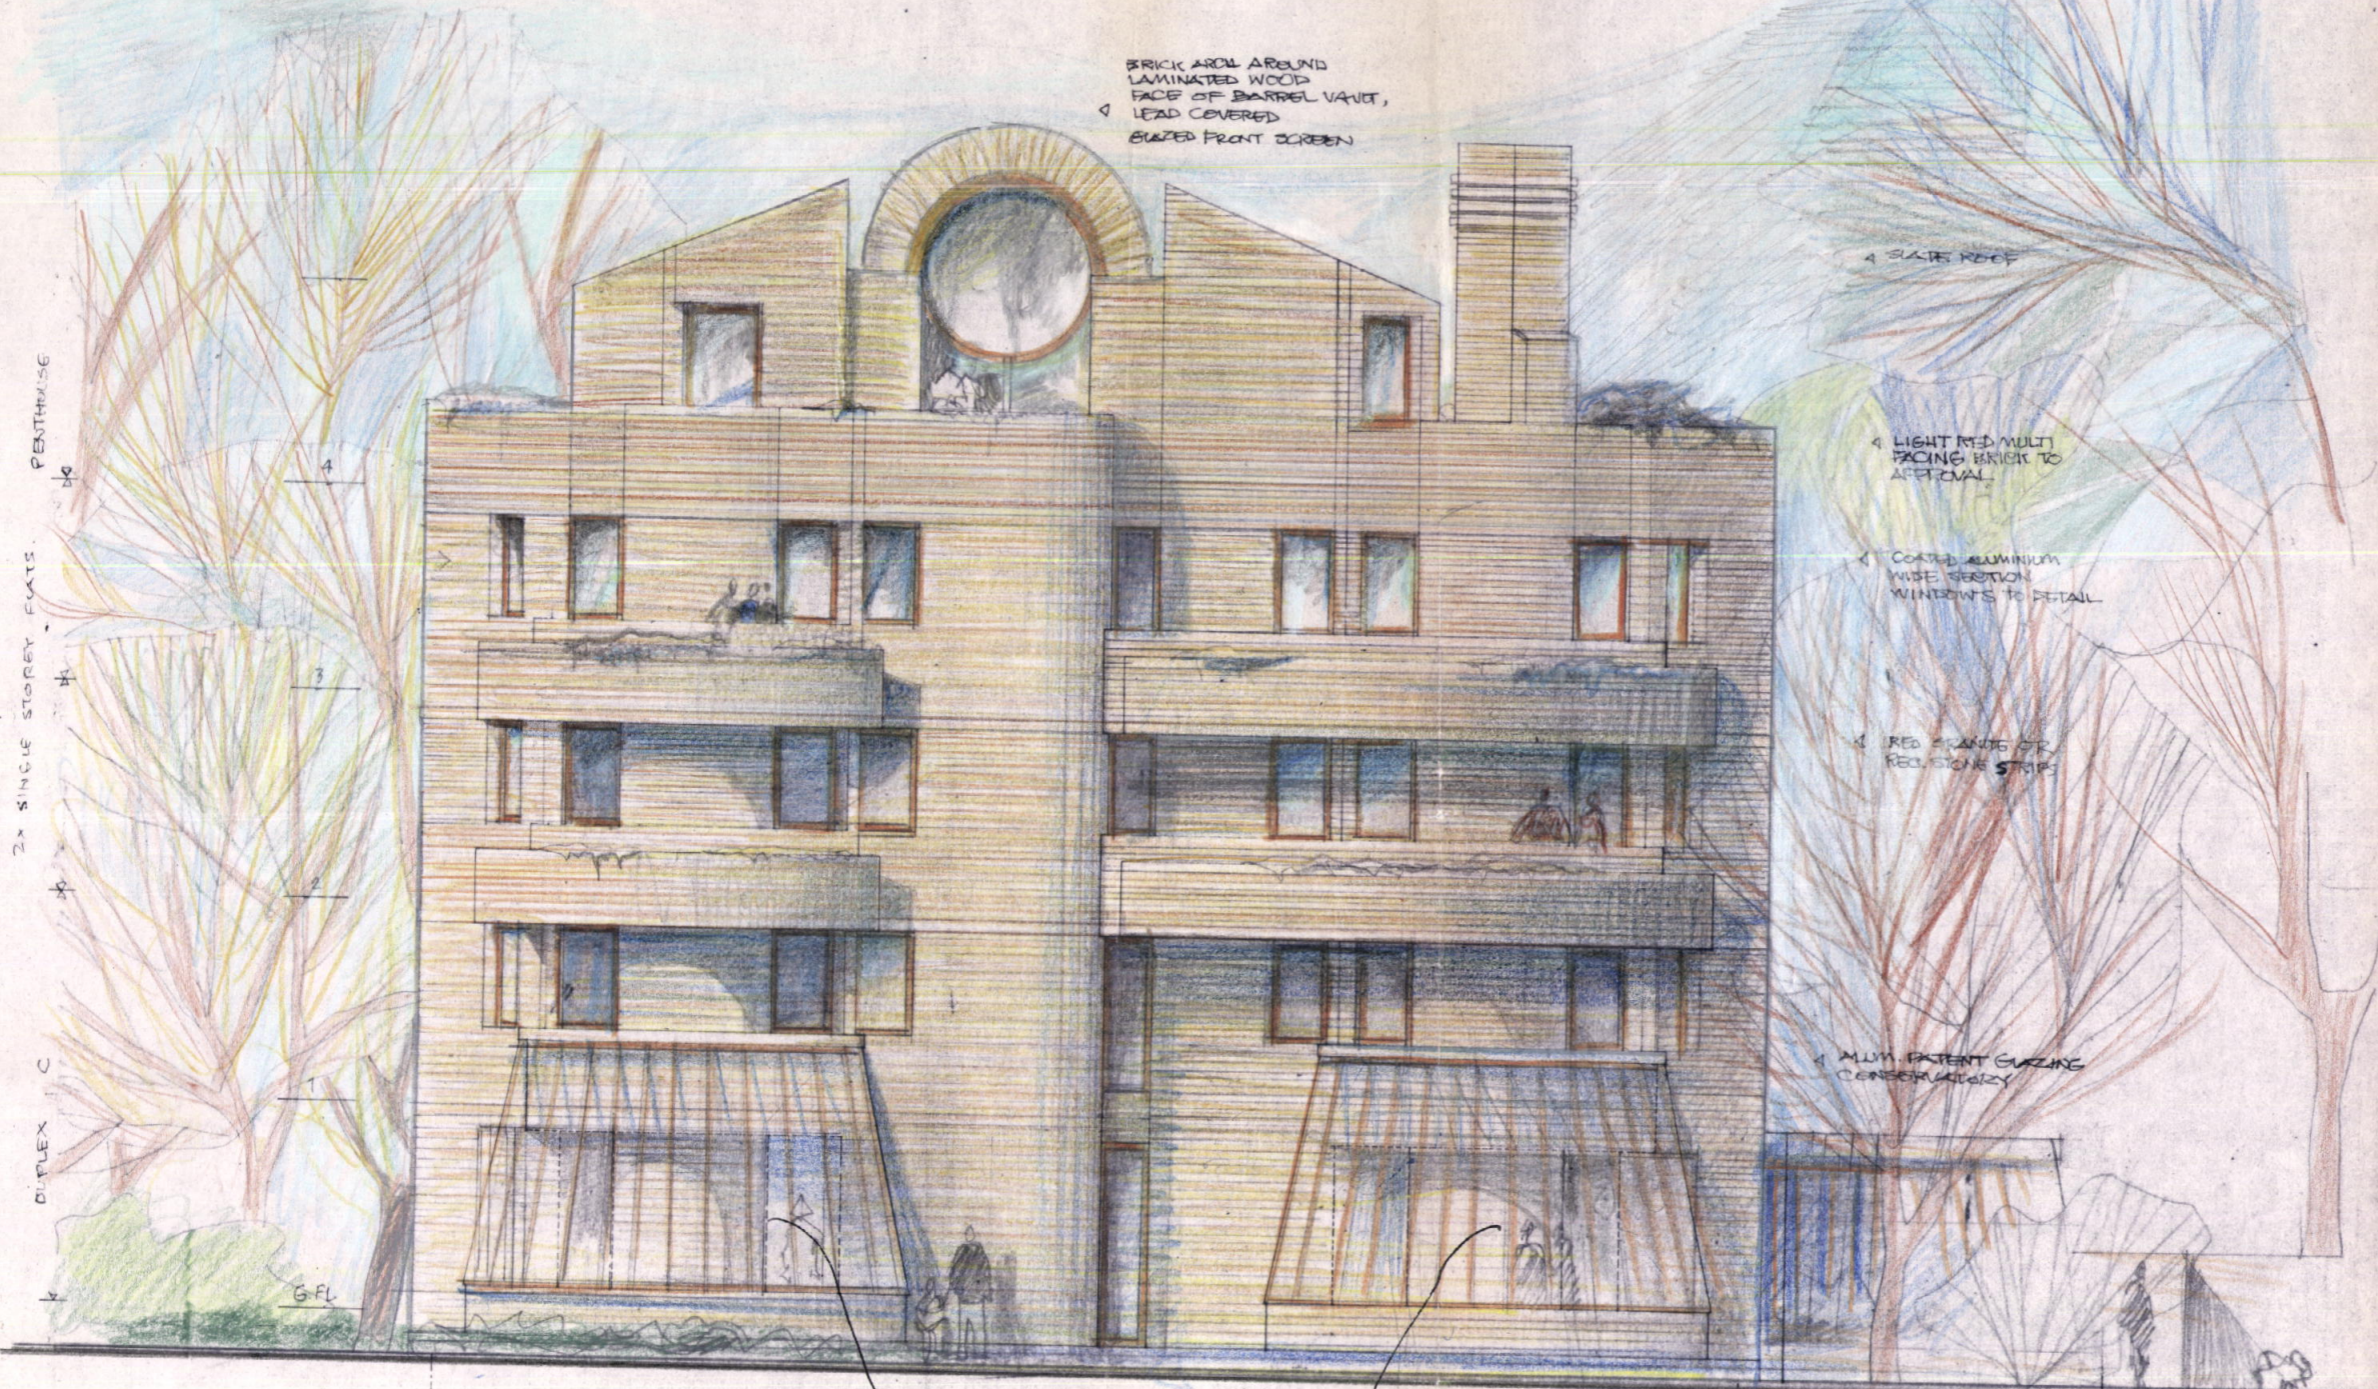

LONDON BOROUGH OF CAMDEN  
TOWN AND COUNTRY PLANNING ACTS  
7 SEP 1982  
PLANS ~~NOT APPROVED~~ APPROVED  
ON BEHALF OF THE COUNCIL

Omitted by S5+6F

(\* MATERIALS LEGEND AS ON DRAWG. NO. 56)

## CTP/DS/4/A/36456(R3)

EAST/WEST ELEVATION

1100

'THE SAVOY'

Bickardike Allen Simovic  
121 Salisbury Road  
London NW6 6HG  
Tel 01625 4411