


R4

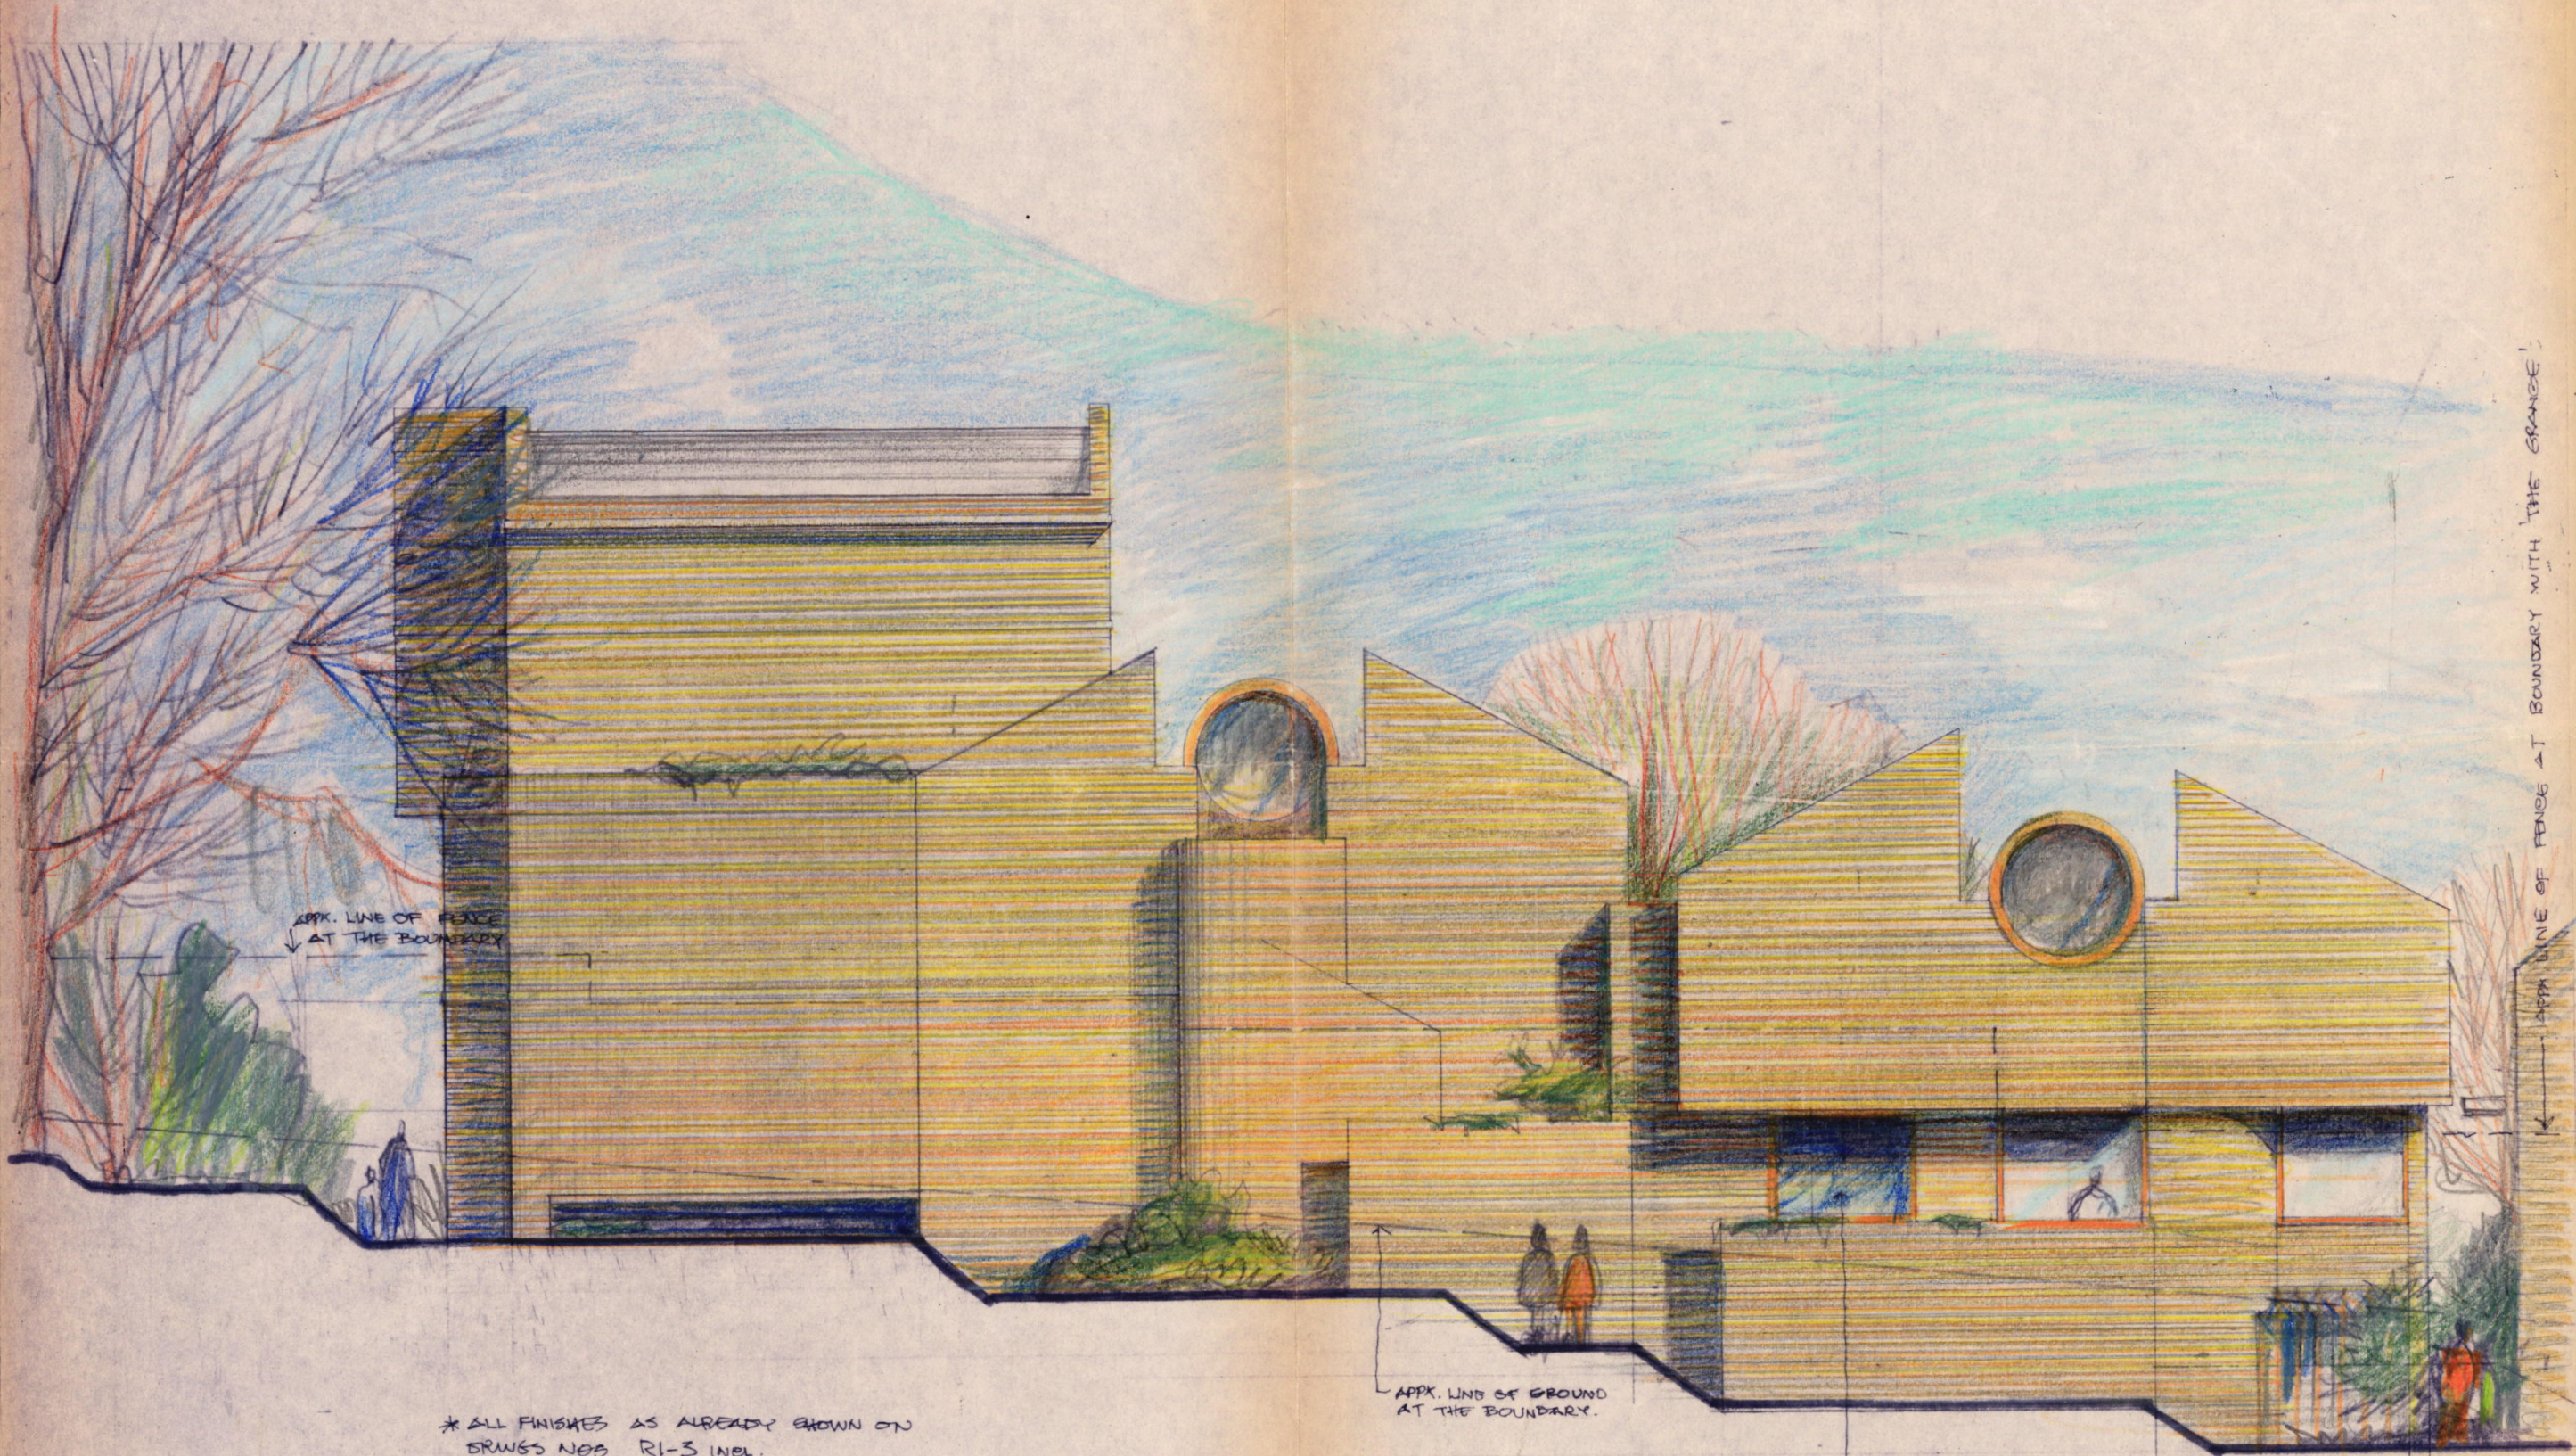

LONDON BOROUGH OF CAMDEN
TOWN AND COUNTRY PLANNING ACTS

7 SEP 1982

ST. REGIS - WEST ELEVATION (TOWARDS 'THE GRANGE')

APPROVED
PLANS ~~NOT APPROVED~~
ON BEHALF OF THE COUNCIL

1 100

CTP/DS/4 / A / 34456 (R3)

Bickerdike Allen Simovic

121 Salusbury Road
London NW6 6RG
Tel 01-625 4411