

BOROUGH OF CAMDEN

SAG Cook OBE ARIBA Director of Architecture





Old Town Hall High Holborn WC1V 7BG 01-405 3411

Drg No HC / 767 / A
Date 22/6/73
Drawn by [Signature]
Scale 1:100
PROJECT THE COTTAGE
BRANCH HILL N.W. 3.

PROPOSED CONVERSION

1 No. 3 Bedroom 4 Person
Maisonette A.

1 No. 3 Bedroom 5 Person
Maisonette B.

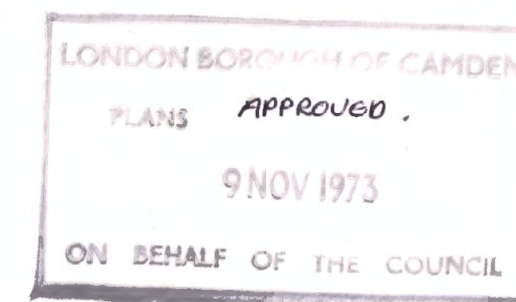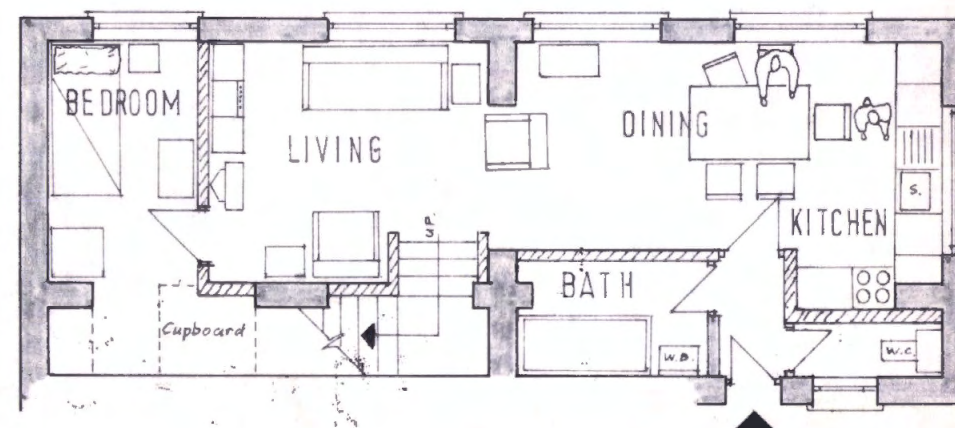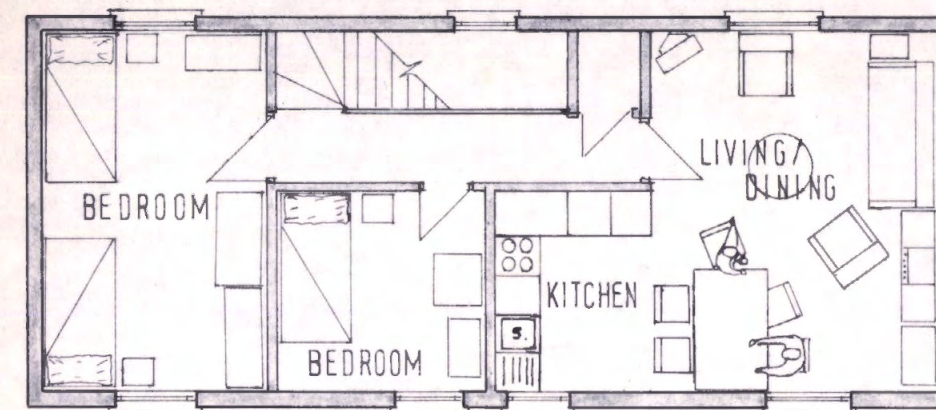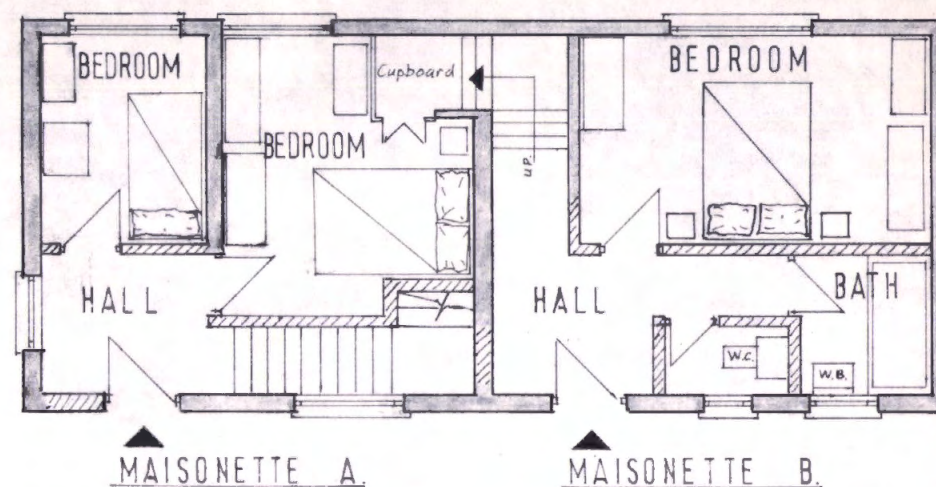

CTP/D5 /4 /A/16881