



All dimensions to be checked on site
No dimension to be scaled from this drawing unless otherwise indicated

23785


4p Two storey house Area 78.75 m²
P.M. 79 m²

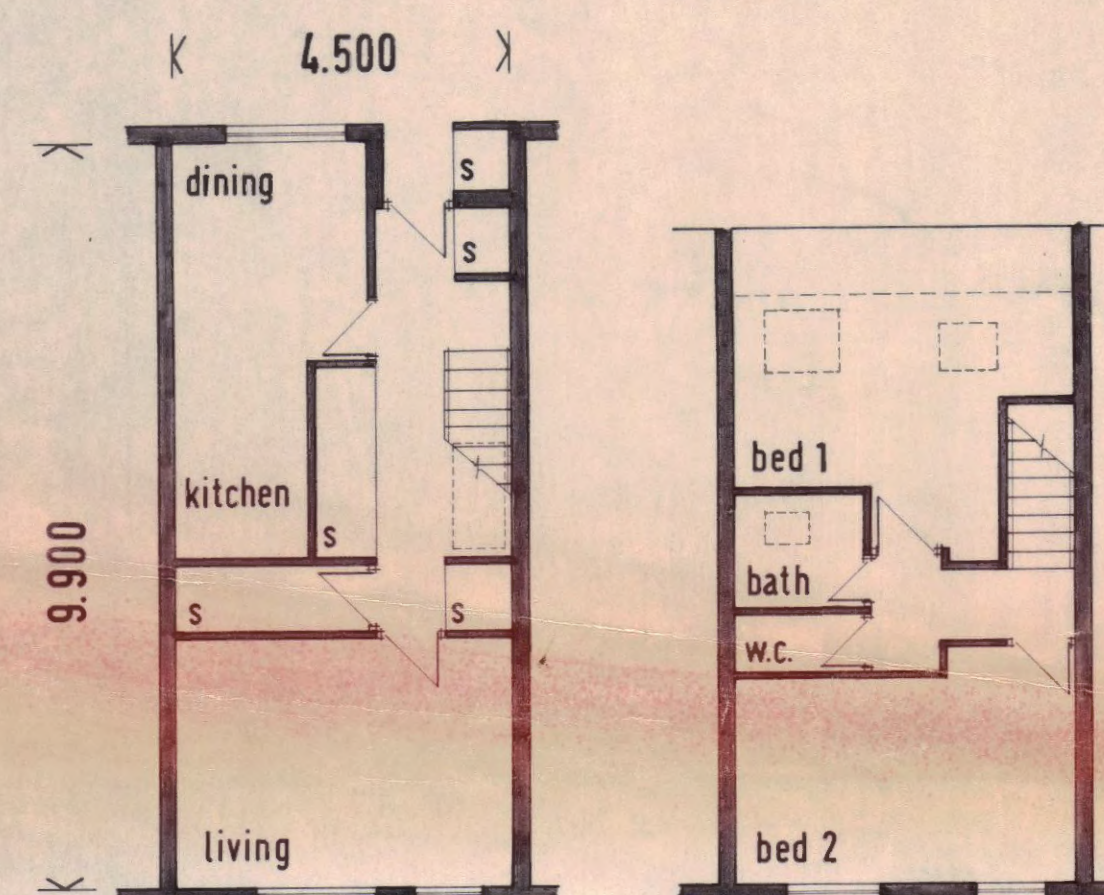

5p Three storey house Area 97.1 m²
P.M. 98.5 m²

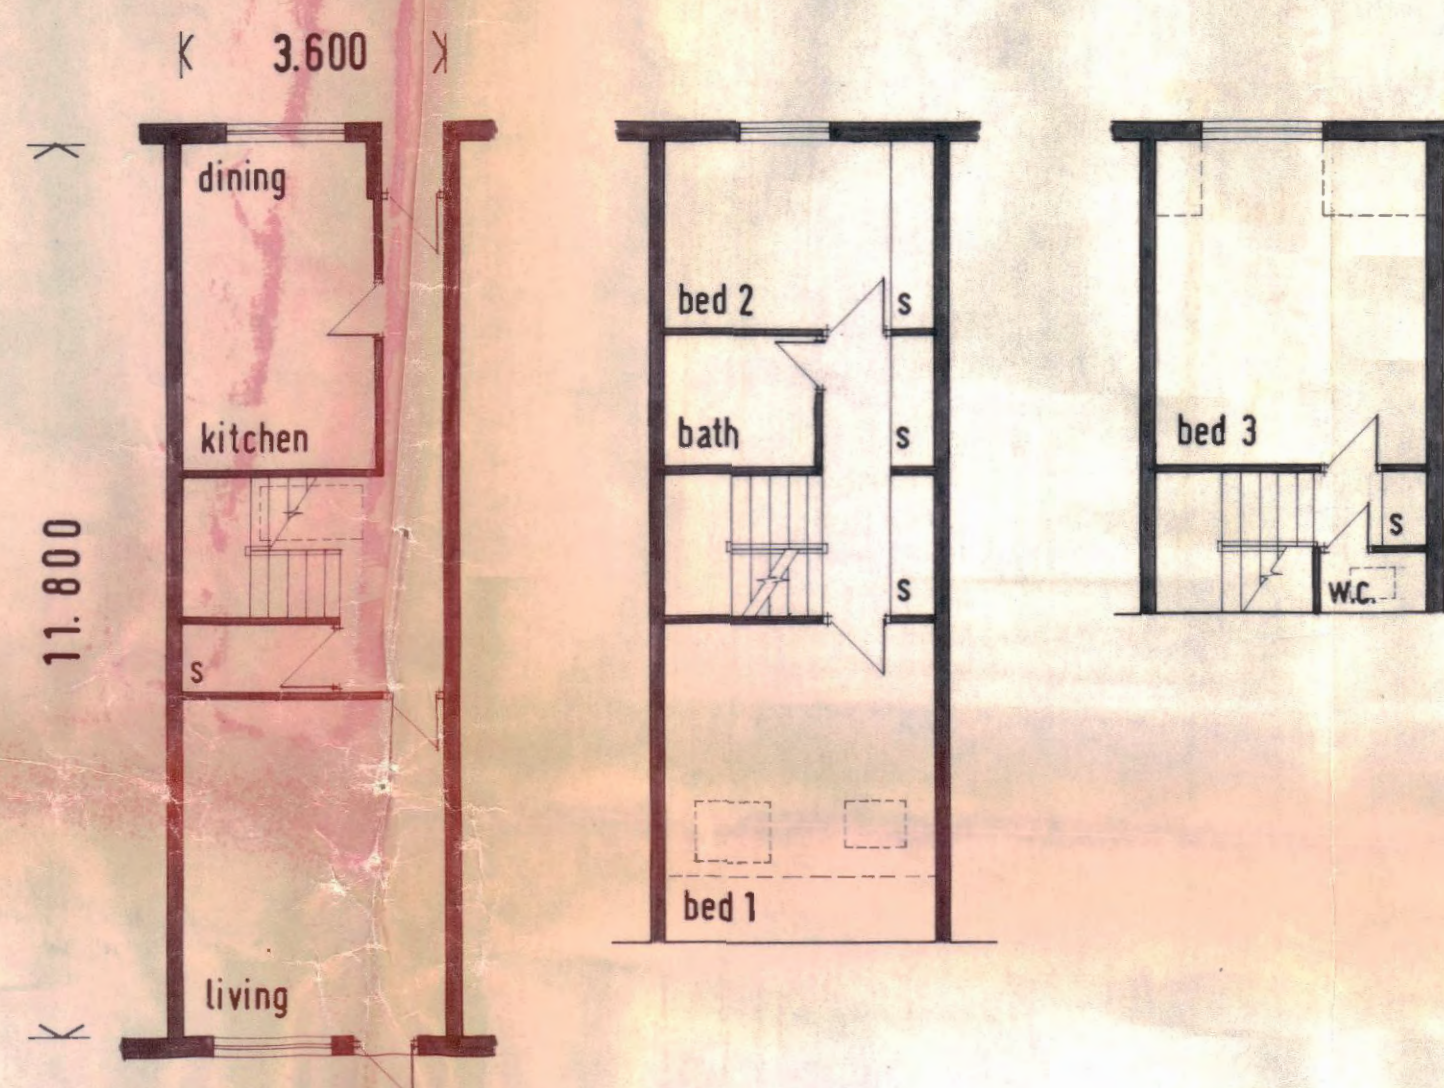

6p Three storey house Area 101.6 m²
P.M. 102.5 m²

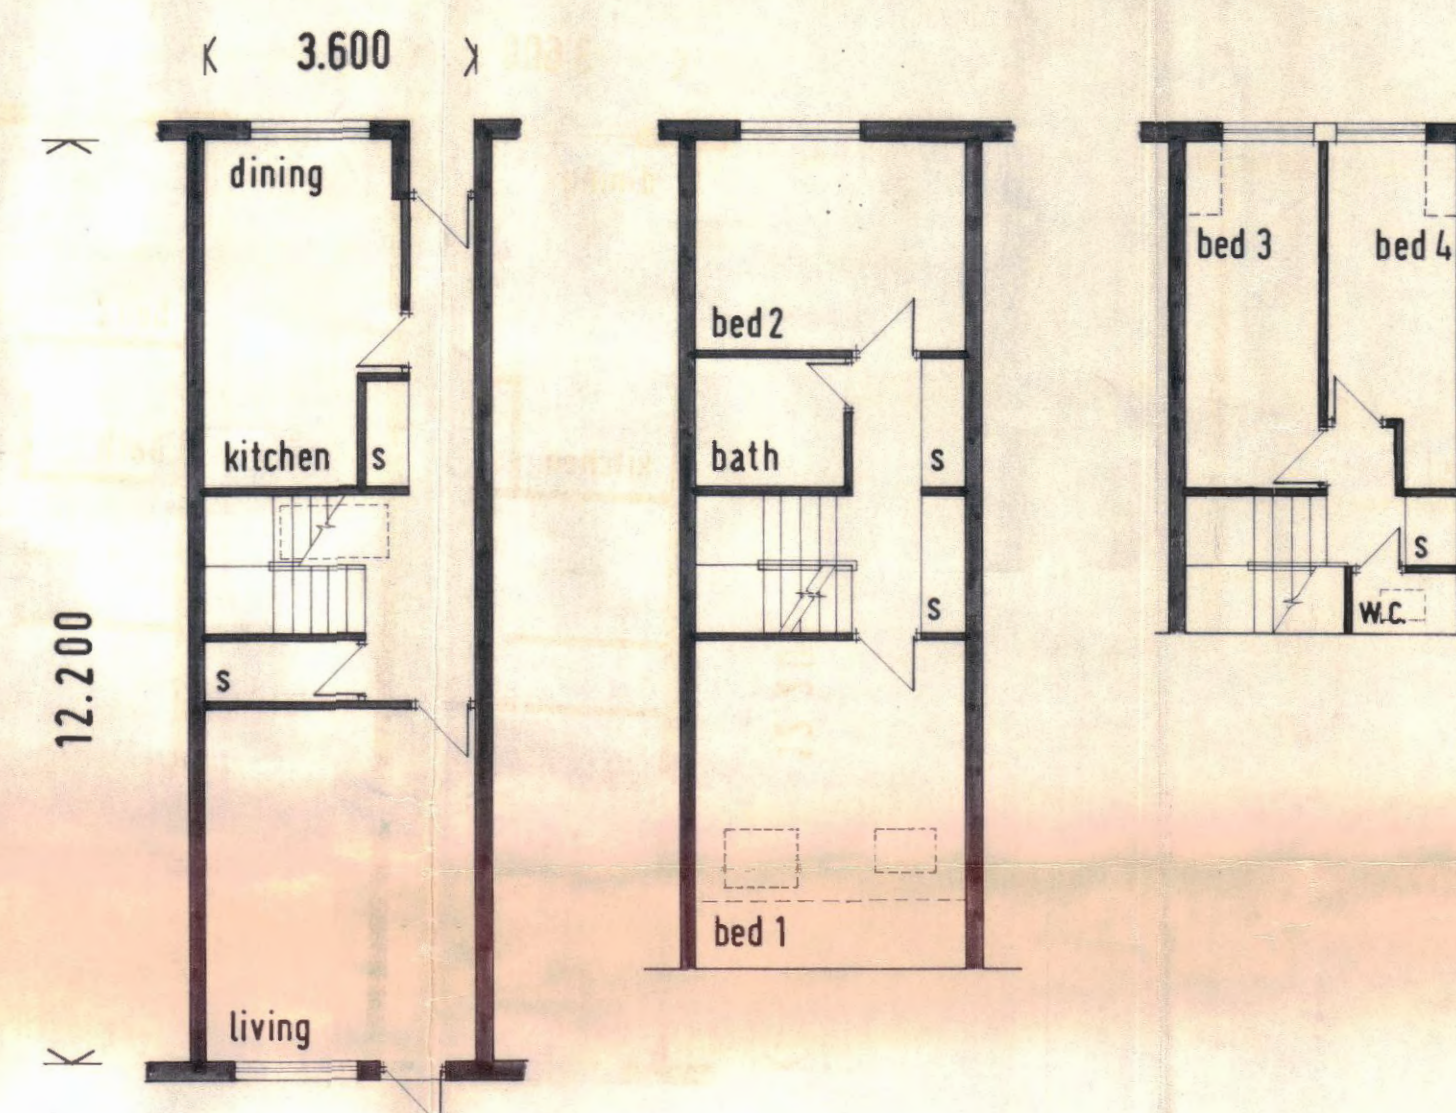

SECTION A-A

SECTION B-B

SPEDAN TOWER
WEST HEATH ROAD N.

Consultant

CTP/D5/4/A/23785

LONDON BOROUGH OF CAMDEN
TOWN AND COUNTRY PLANNING ACT'S

19 APR 1977

APPROVED
PLANS NOT APPROVED
ON BEHALF OF THE COUNCIL

LONDON BOROUGH OF CAMDEN
A Rigby RS MA DipTP (London) RIBA
Director of Architecture
Old Town Hall, High Holborn WC1 7BG
Telephone 01-405 3411

**HOUSE TYPES &
SECTIONS**

Scale	1:100 & 1:200	Date	1.11.76	Drawn	JAB	Checked	
Job no	301		10				