

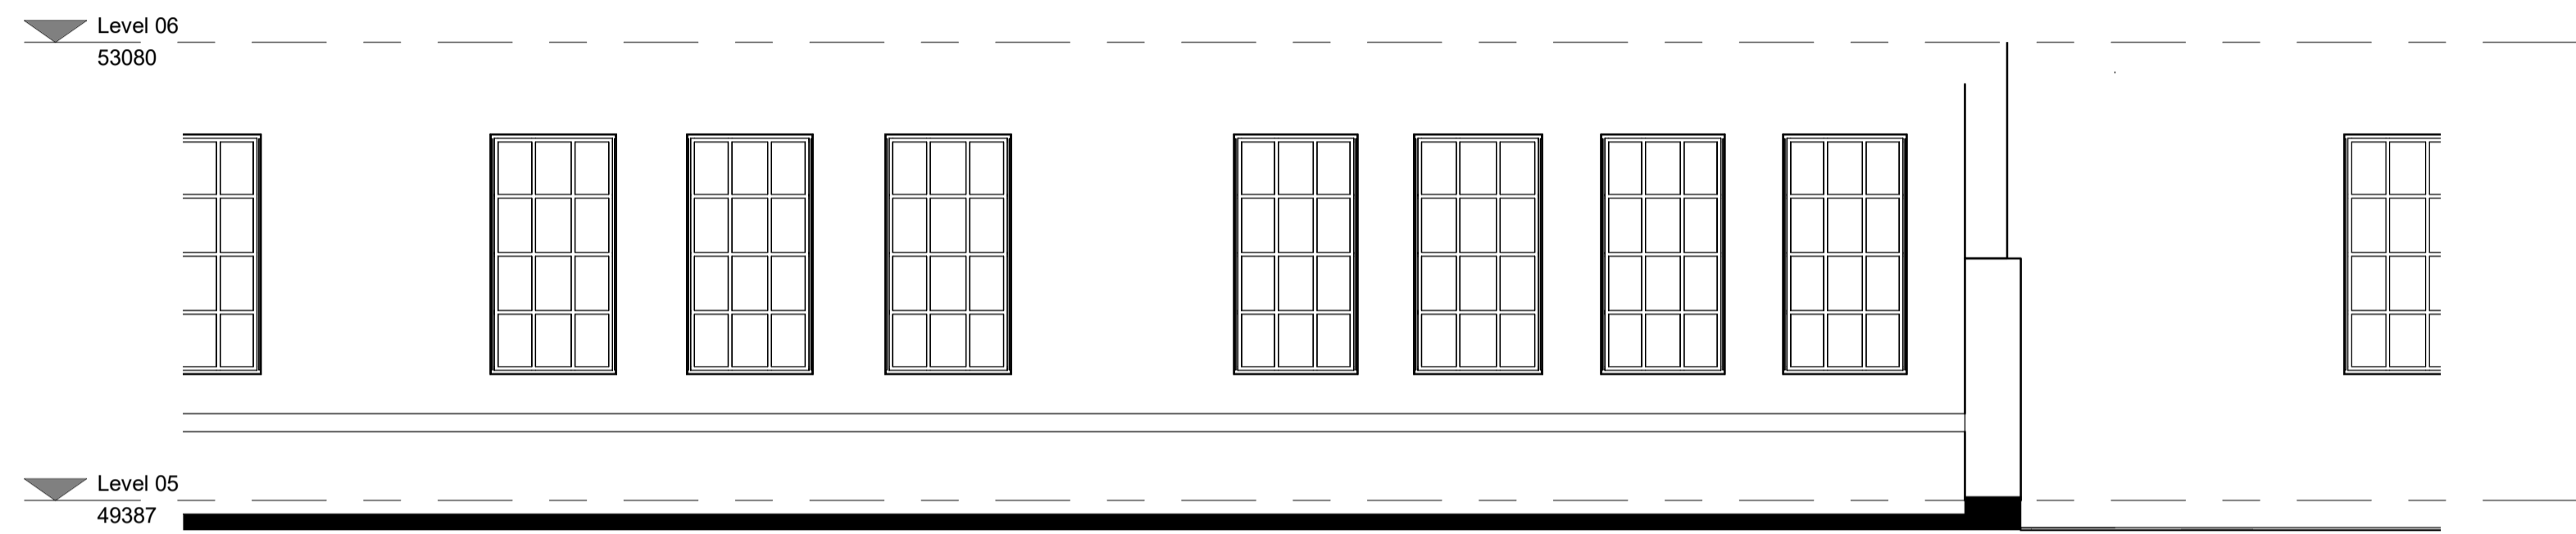


All dimensions are in mm unless otherwise stated
 All dimensions to be verified on site before proceeding with the work
 Any discrepancies to be notified in writing to Architect immediately
 All boundaries indicative only and to be confirmed by others

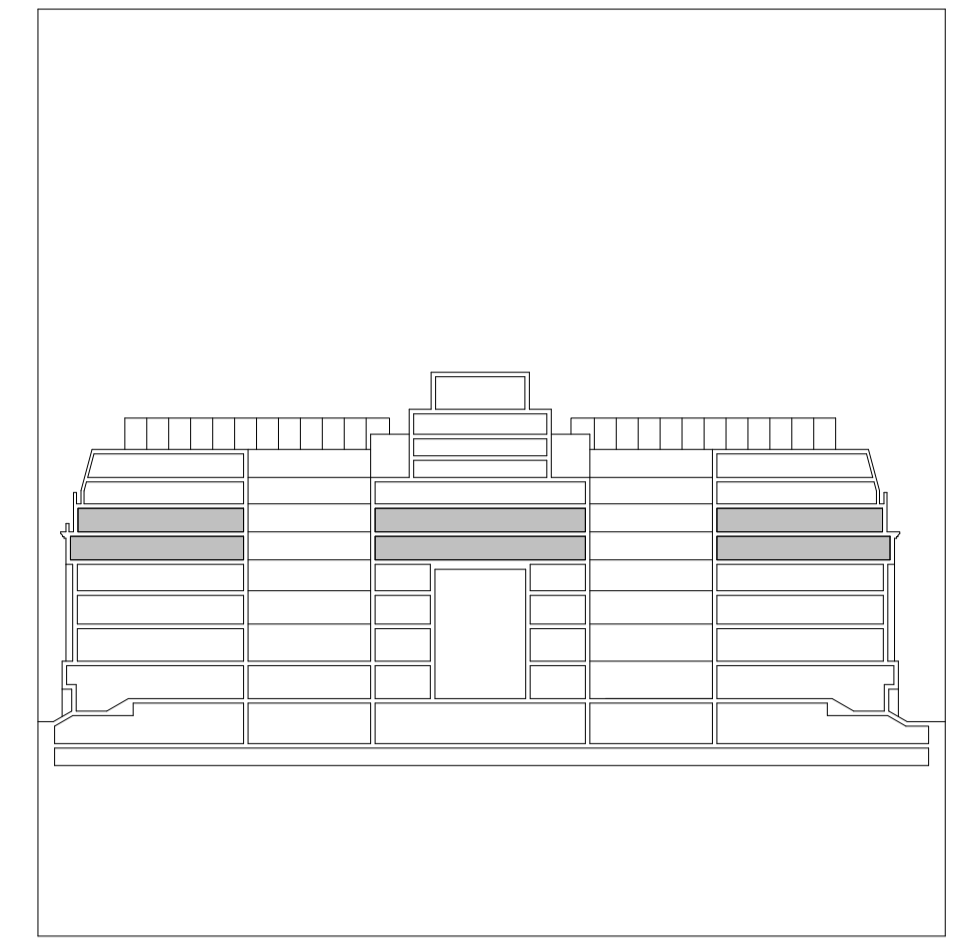

1 Existing Level 05 External Elevation behind Parapet at Bloomsbury Square
 1 : 50

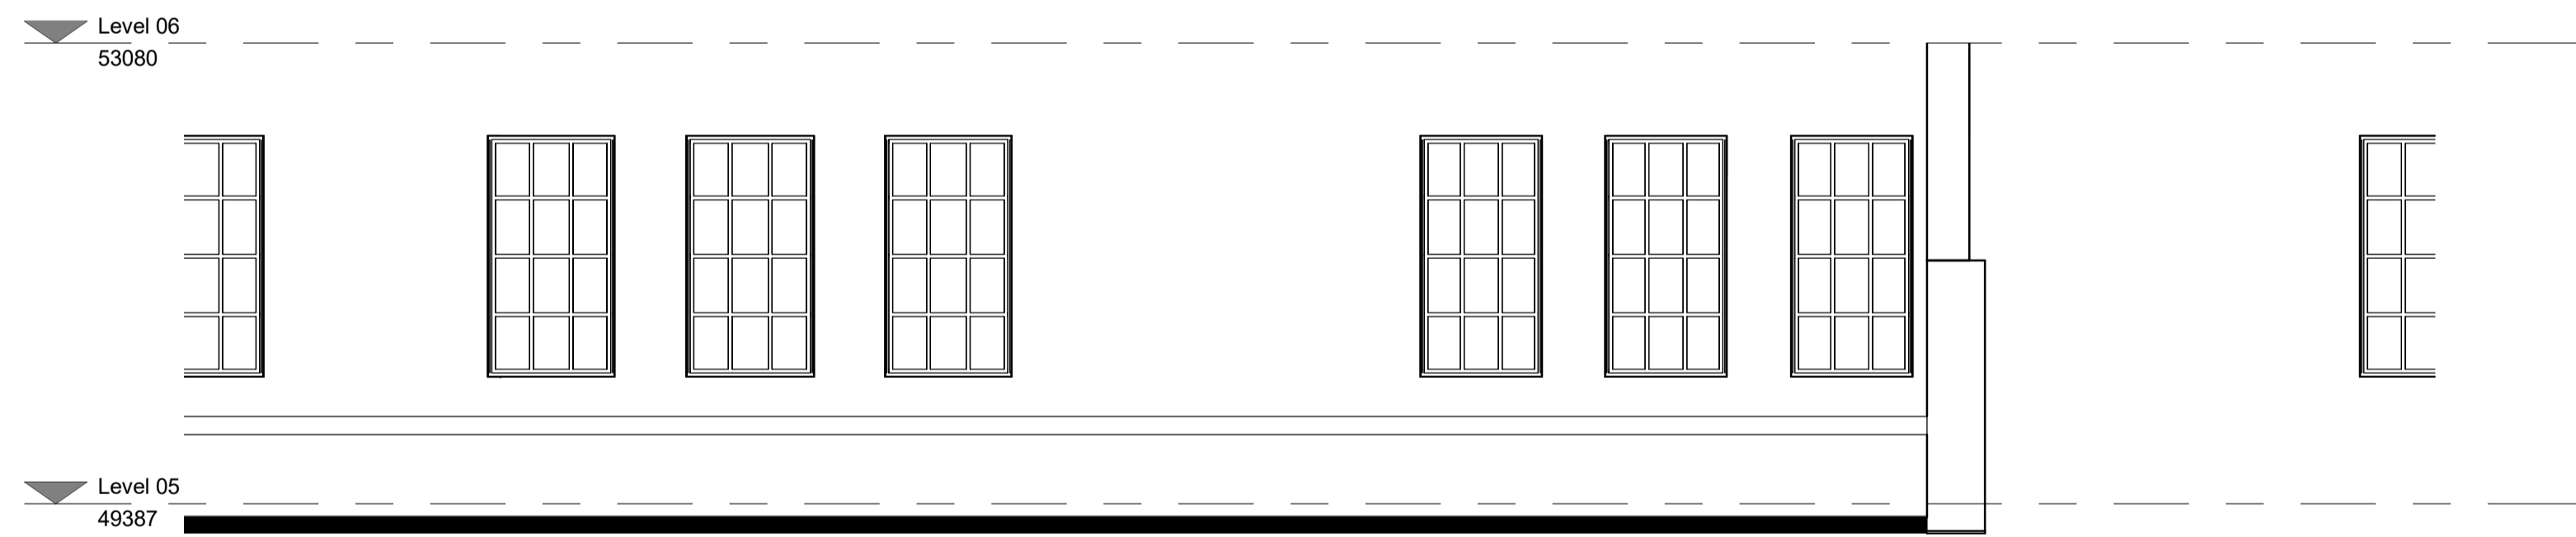

2 Existing Level 05 External Elevation behind Parapet at Southampton Row
 1 : 50

REV	29.11.19	Issued for Planning	WP
	DATE	NOTES	INT

PLANNING

HUTCHINSON & PARTNERS

3.14 The Record Hall, 16-16A Baldwin's Garden, London, EC1N 7RJ
 t. 020 3176 8196 e. info@hutchinsonandpartners.com w. www.hutchinsonandpartners.com

JOB TITLE
LABS, Victoria House, Camden

DRAWING TITLE / LOCATION
Existing External Elevations behind Parapet facing External Wall

DRAWN BY	CHECKED	SCALE @ A1	STATUS
WP	JB	1:50	PLANNING

PROJECT	DRAWING NO	REVISION
19023	01 AP 5700 311	-

CLIENT

