
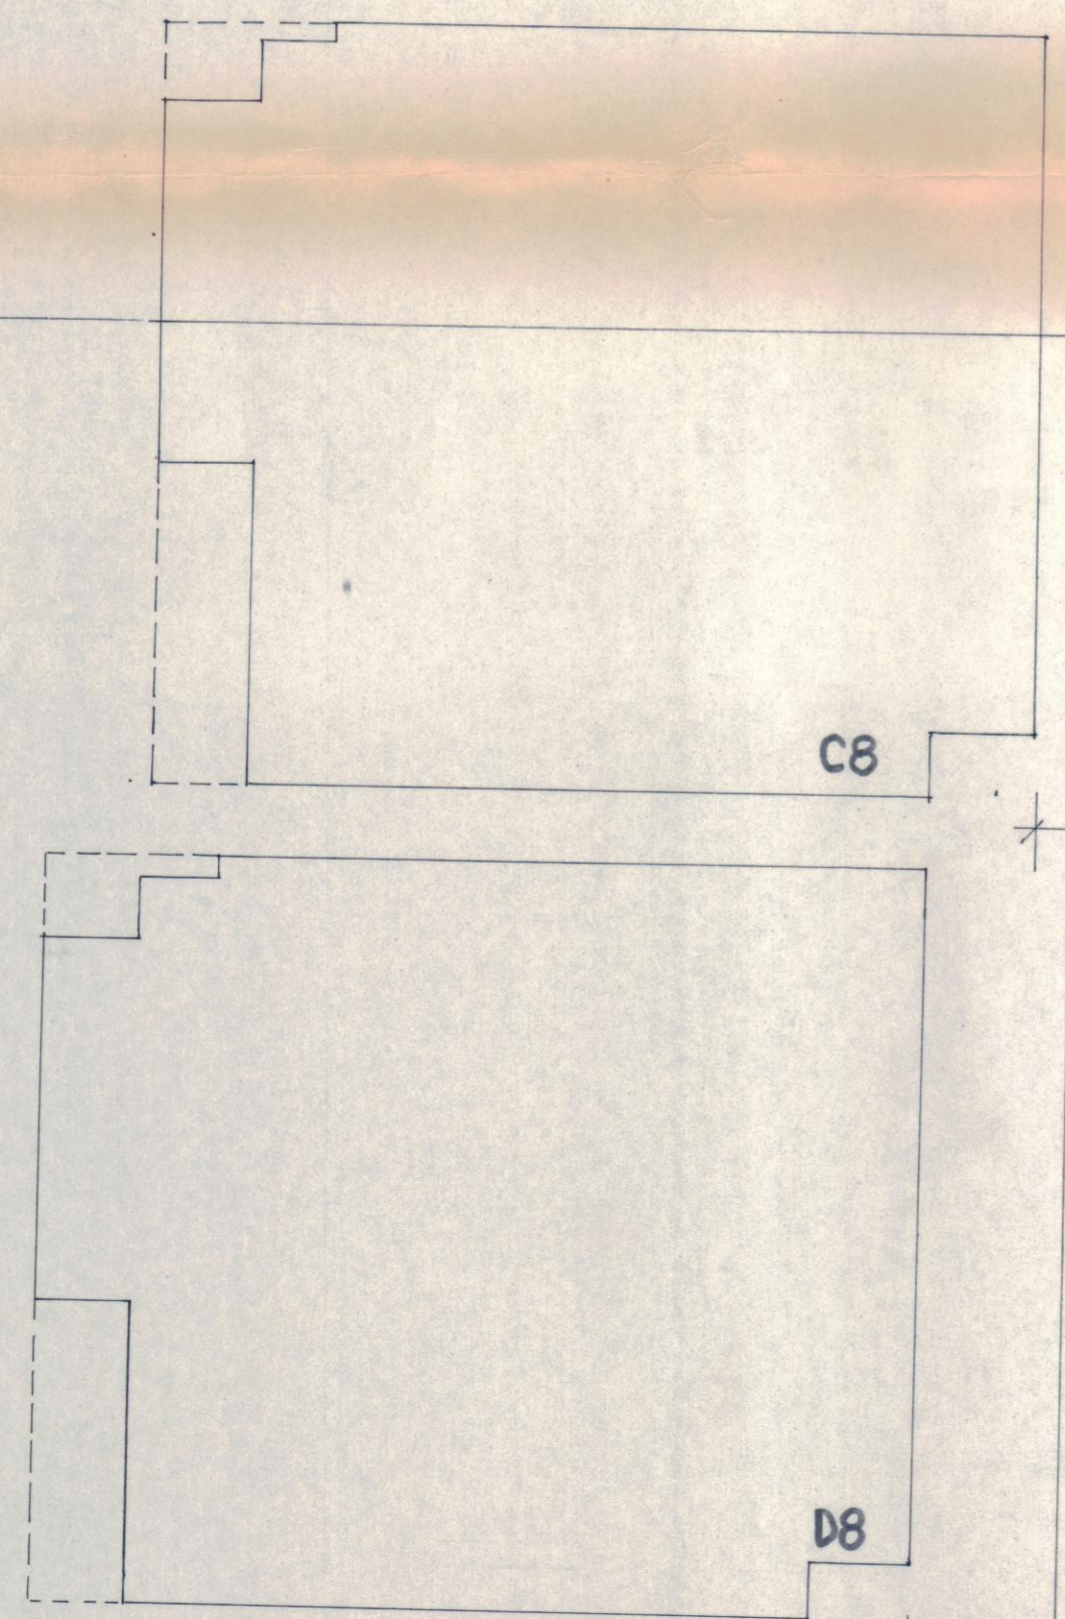


C1D1

80N

60N

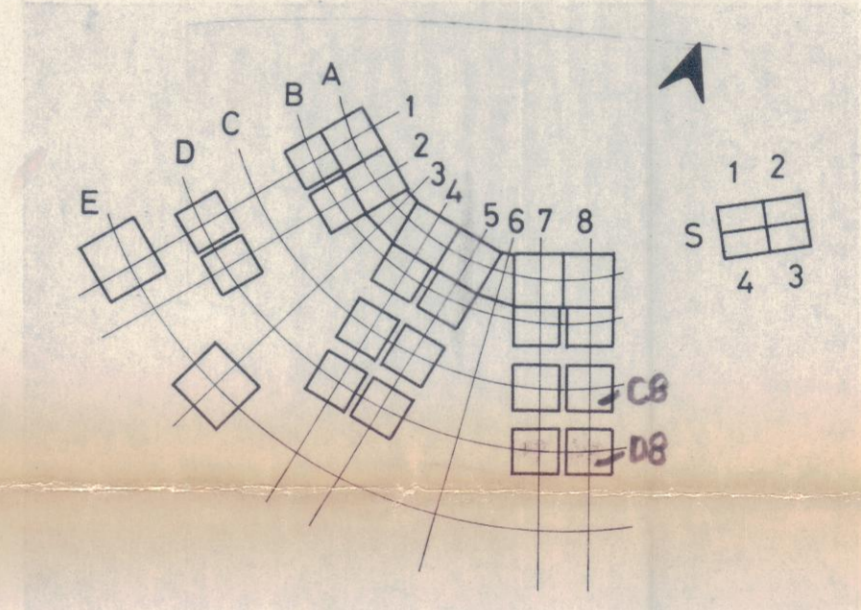

BOUNDARY

C8

D8

7.5m

90m

1:100

OCT 02

D5/4/A/34453 (R3) as amended.

READJUSTMENT OF POSITION OF HOUSES D7 & D8

**Bickerdike Allen Simovic**  
 121 Salusbury Road  
 London NW6 6RG  
 Tel 01-625 4411

120E

140E