


S5+6F

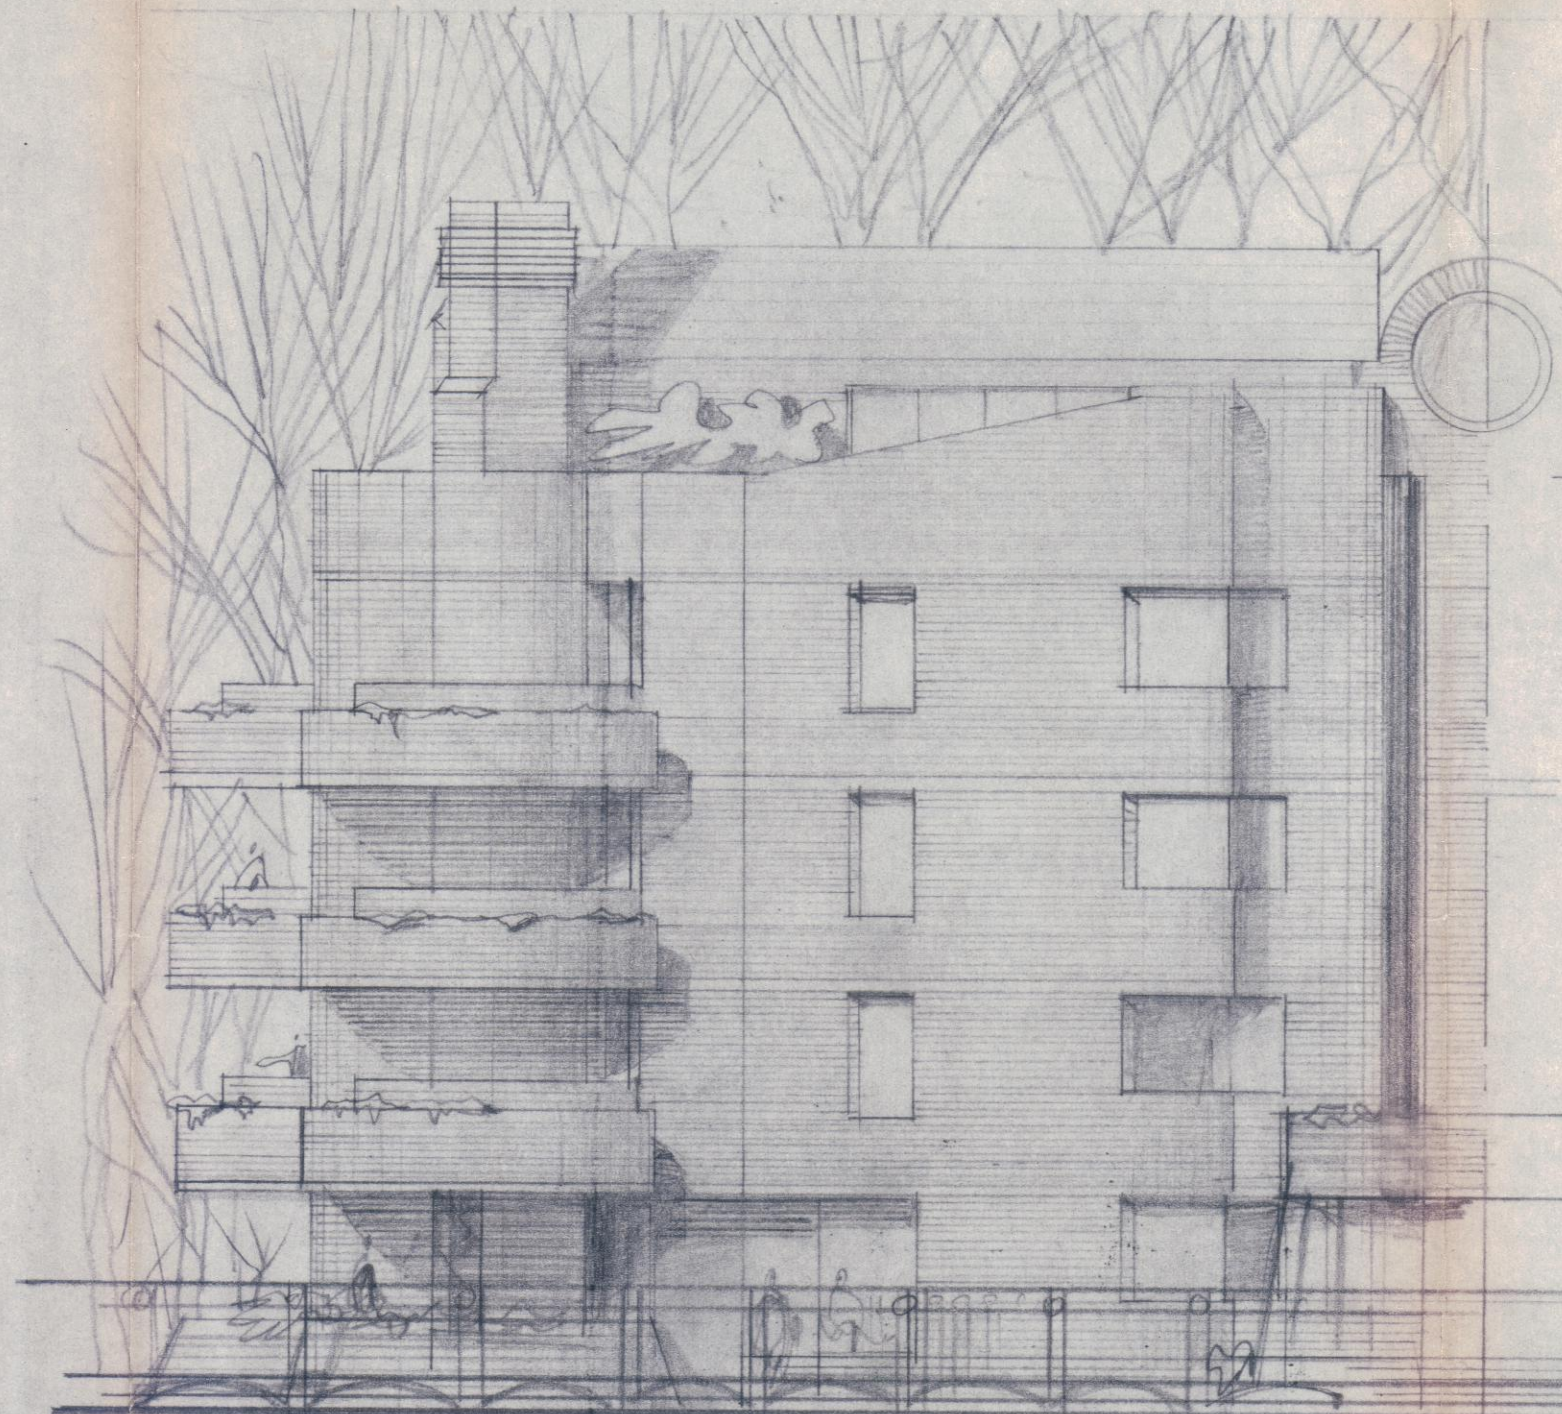

• EAST ELEVATION



• NORTH ELEVATION

→ FROM HERE AS ON S6
(WEST & SOUTH ELEVATIONS
OF THE WEST HALF OF BLOCK
AS BEFORE).

* FINISHES AS BEFORE (S6.5)
TO APPROVAL

1:100 OCT 82

Bickerdike Allen Simovic
121 Salusbury Road
London NW6 6RG
Tel 01-625 4411