


Savoy

'C'

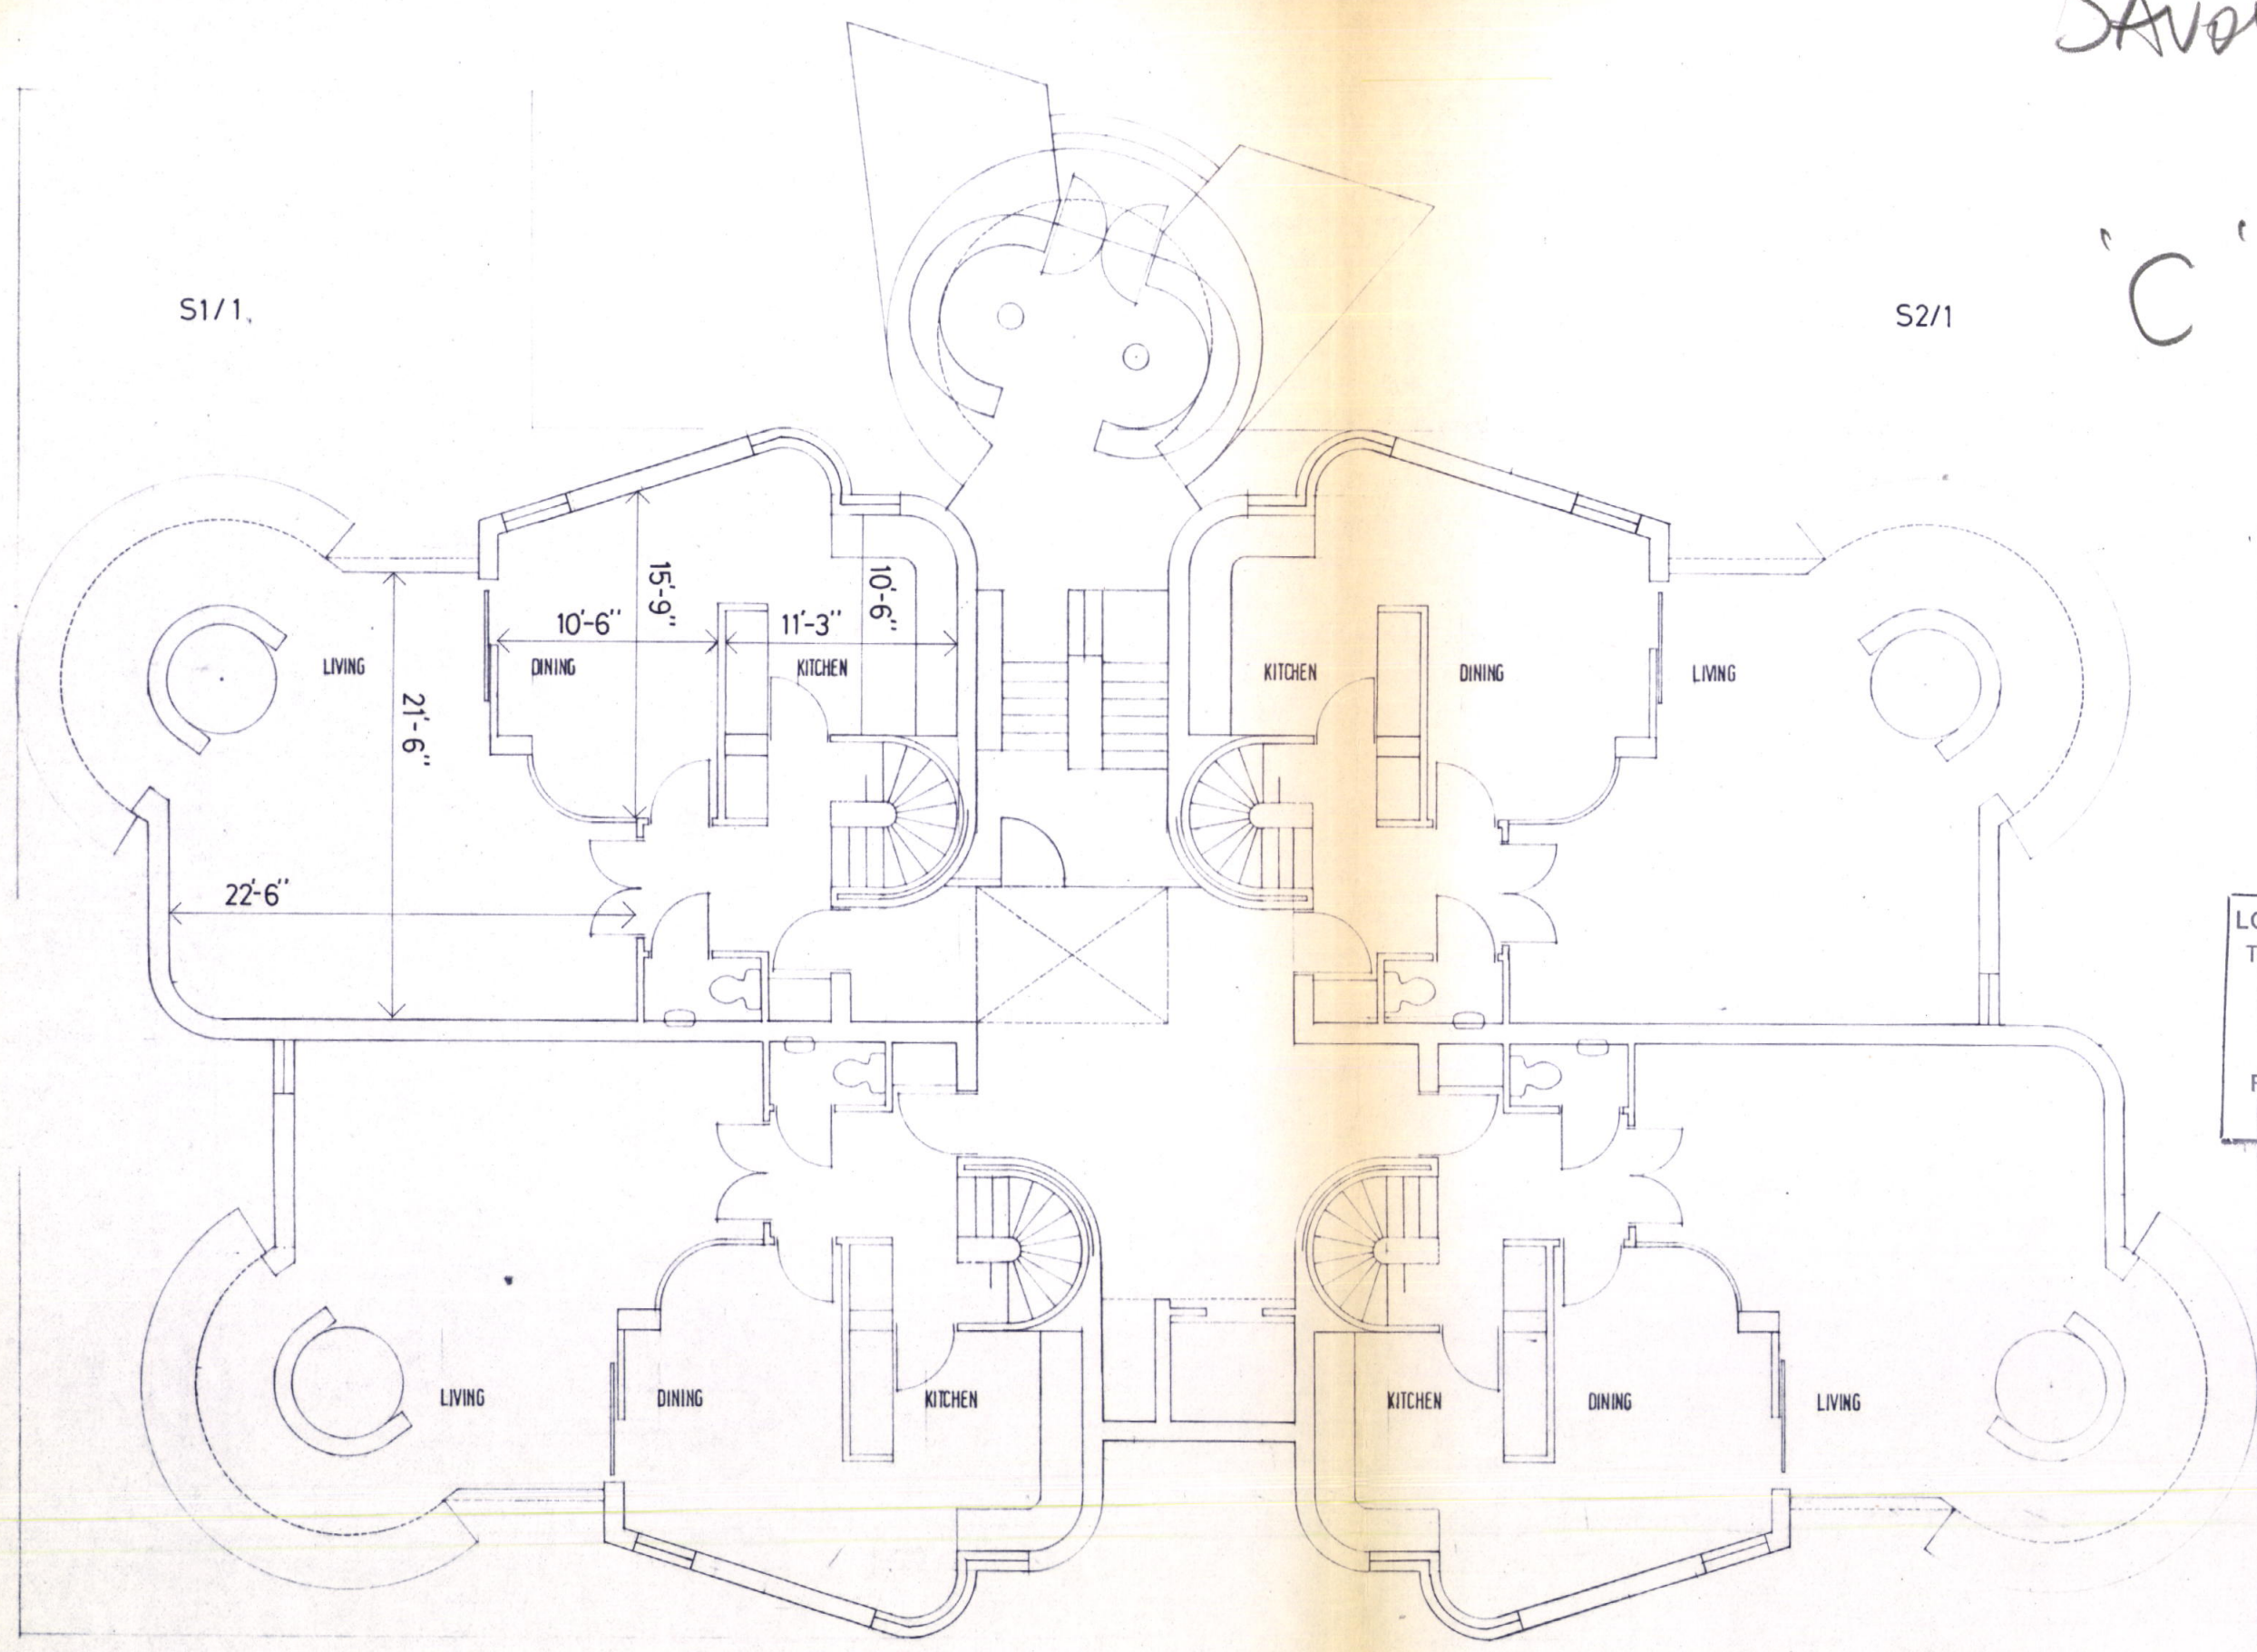

LONDON BOROUGH OF CAMDEN
TOWN AND COUNTRY PLANNING ACTS
7 SEP 1982
PLANS ~~NOT APPROVED~~ APPROVED
ON BEHALF OF THE COUNCIL


Savoy (ORIGINAL RECORD) 1/100
MAY 1982

S1-4/1

Bickerdike Allen Simovic
121 Salusbury Road
London NW6 6RG
Tel 01-825 4411

CTP/05/H/A/34456(R3)

CP

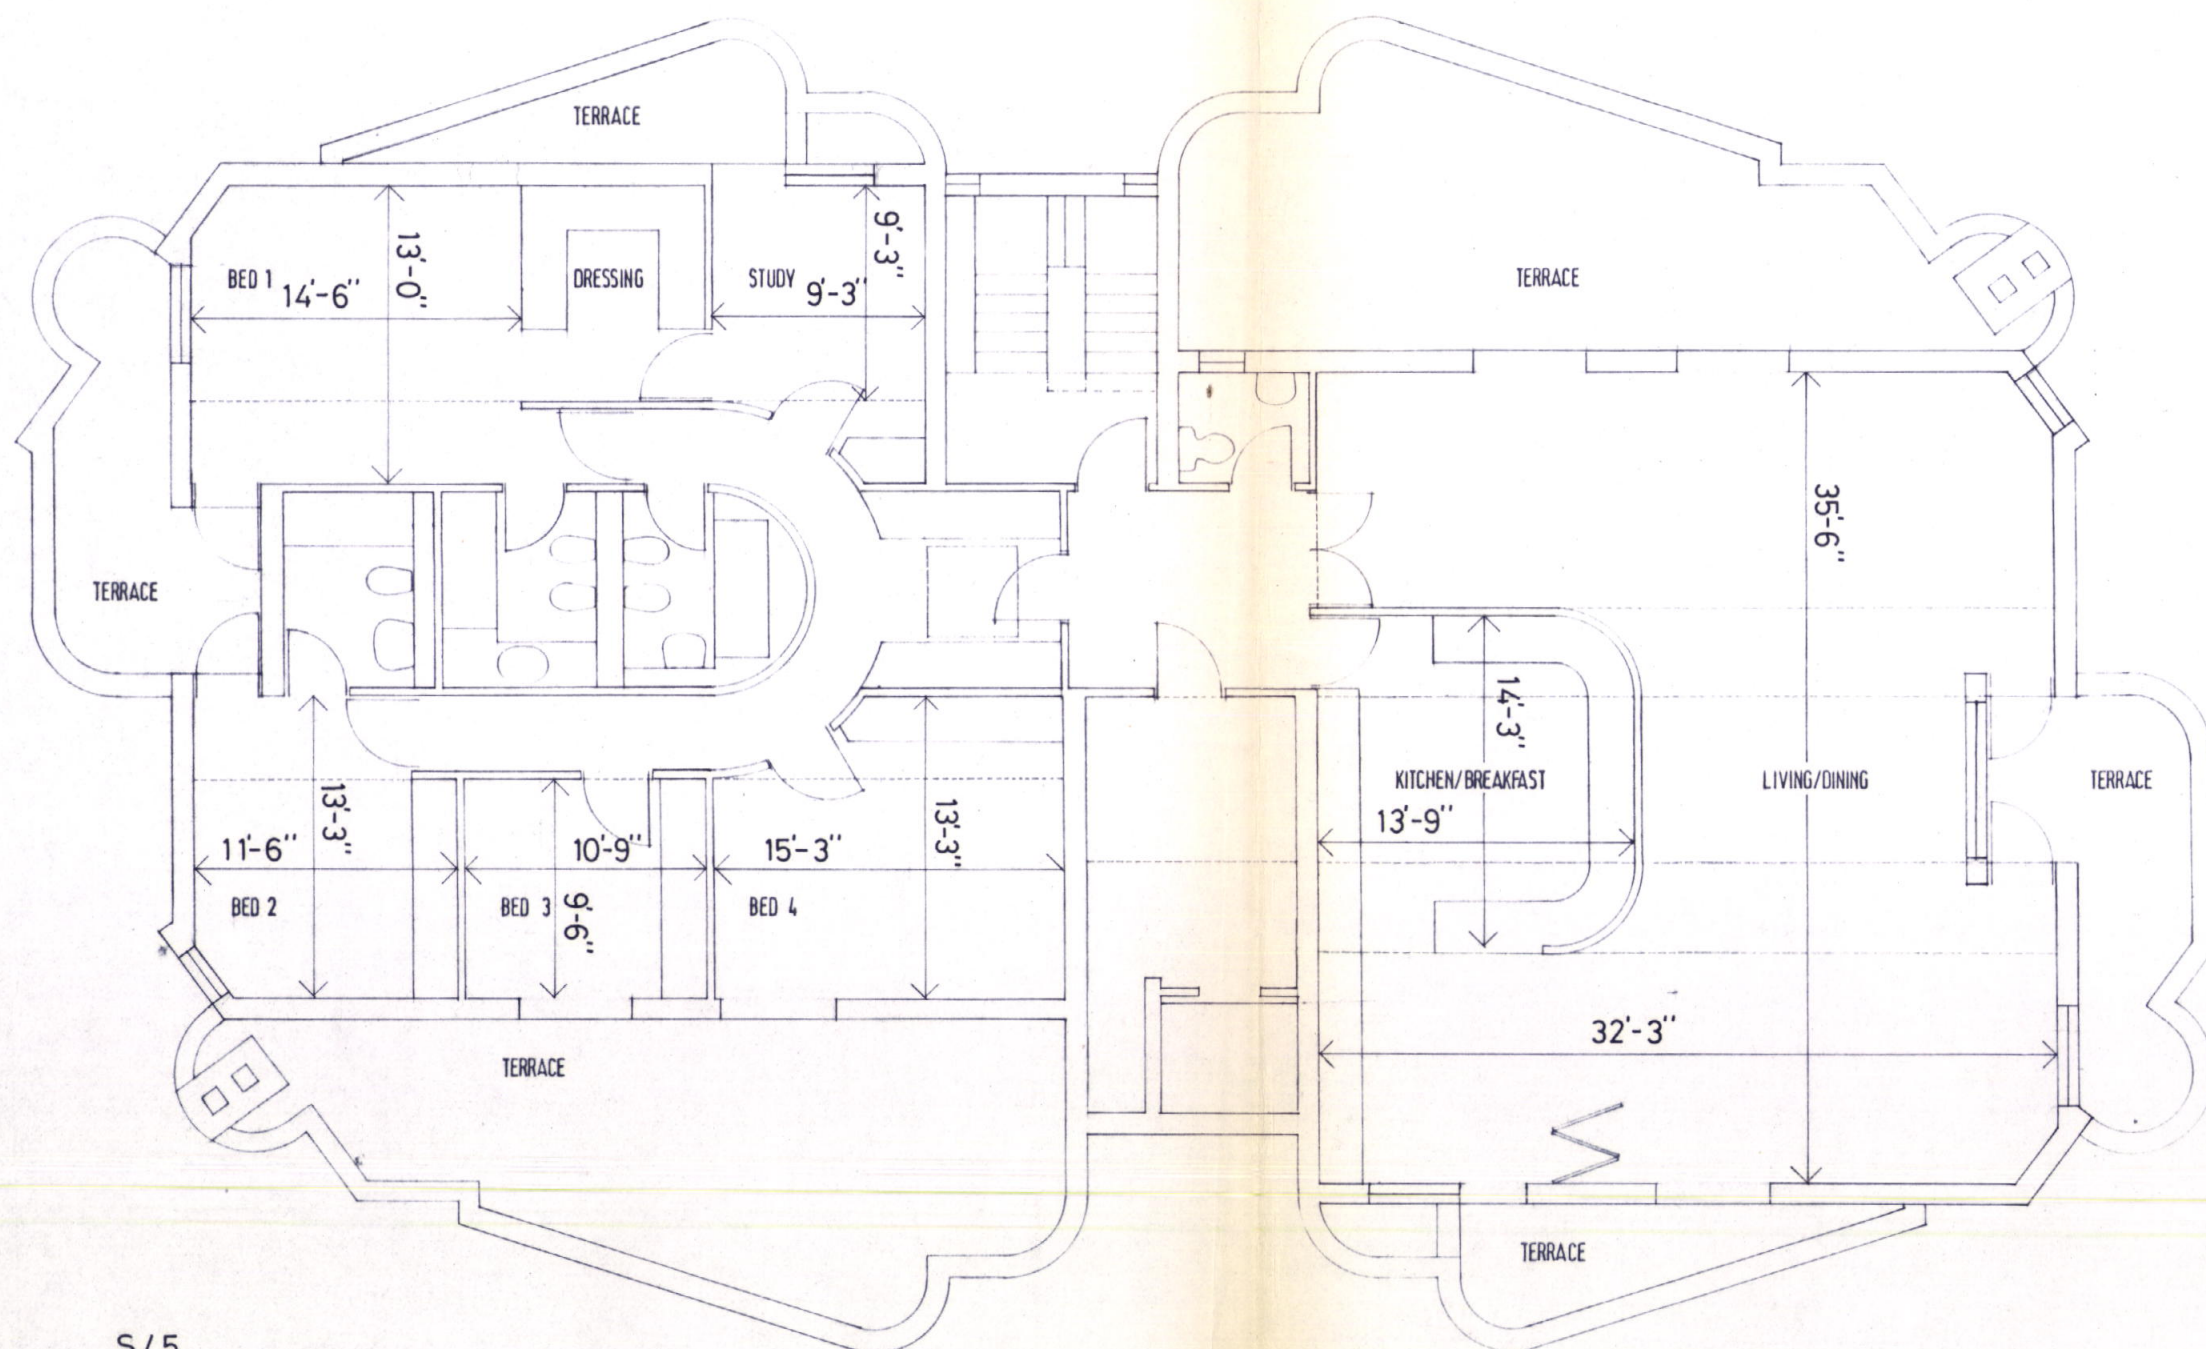

LONDON BOROUGH OF CAMDEN
TOWN AND COUNTRY PLANNING ACTS
7 SEP 1982
PLANS ~~NOT APPROVED~~ APPROVED
ON BEHALF OF THE COUNCIL

S/5

S/5


CTP/15/4/A/34456(R3)

1/100 (FOURTH FLOOR)
BICKERDIKE ALLEN SIMOVIC
121 SALUSURY ROAD
LONDON NW6 6RG
Tel 01-625 4411

CS

S1/3 S1/4

S2/3 S2/4

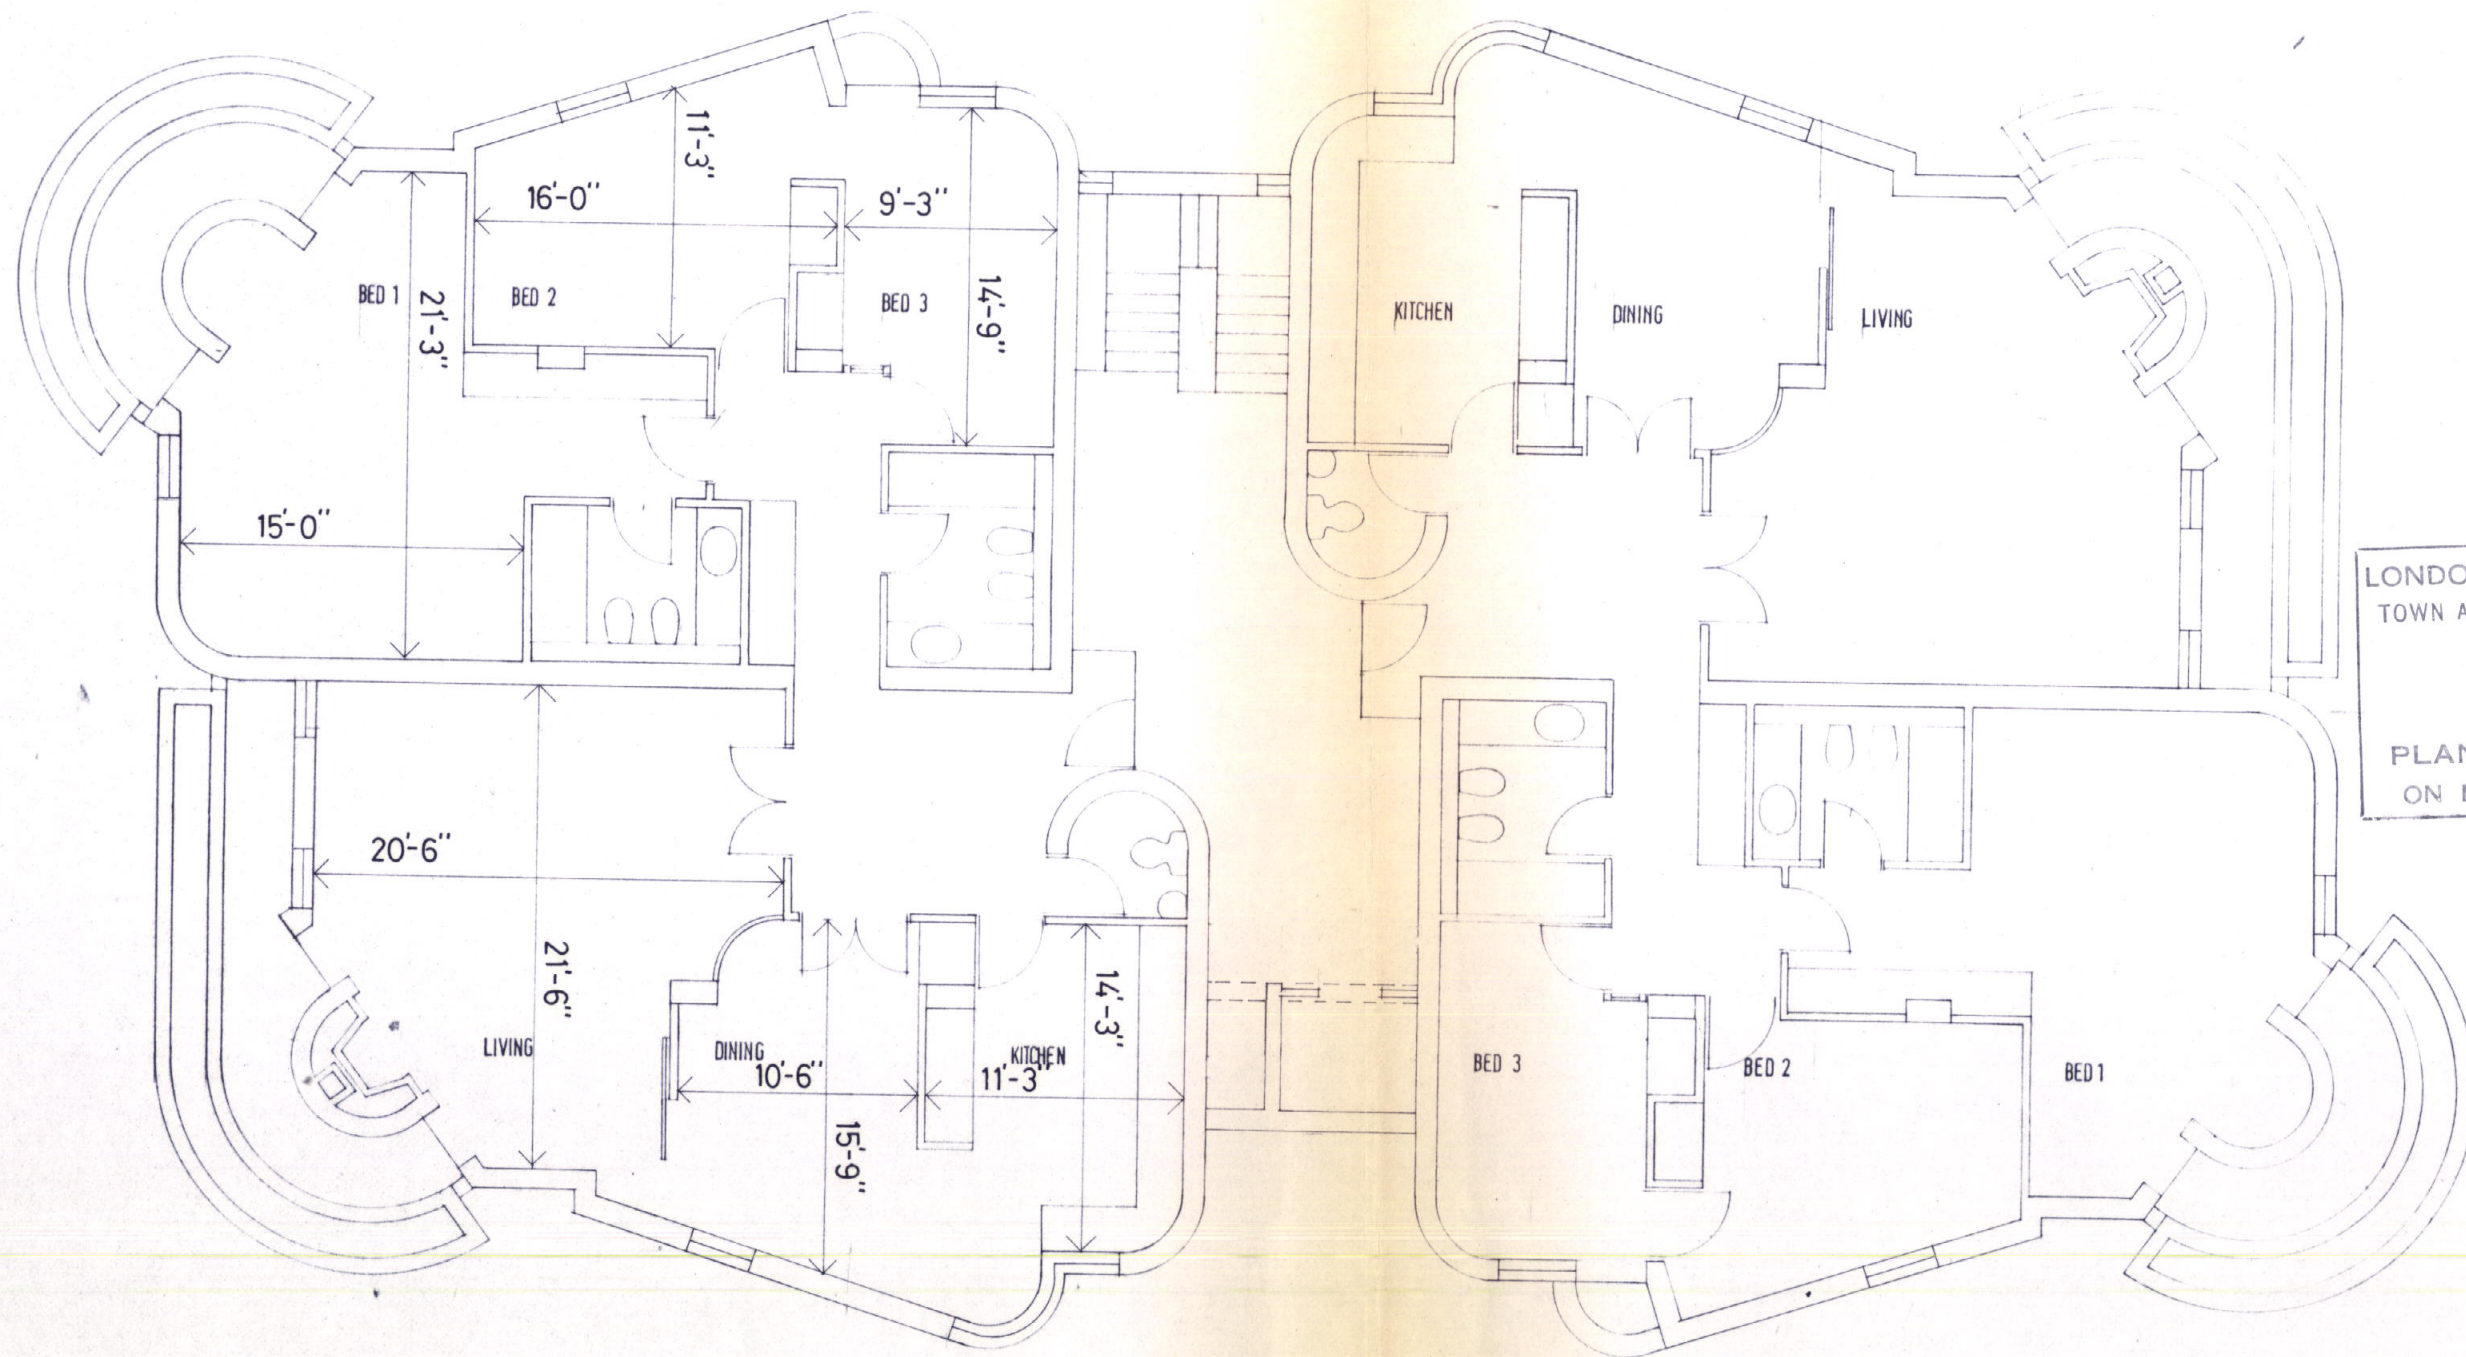

LONDON BOROUGH OF CAMDEN
TOWN AND COUNTRY PLANNING ACTS
7 SEP 1982
PLANS ~~NOT APPROVED~~ APPROVED
ON BEHALF OF THE COUNCIL

S4/3 S4/4

S3/3 S3/4

S1-4/3,4

SAID (SECOND & THIRD FLOORS) 1:100
FLATS

CTP/15/4/A/34456
(R3).

Bickerdike Allen Simovic
121 Salisbury Road
London NW6 6RG
Tel 01-828 4411