




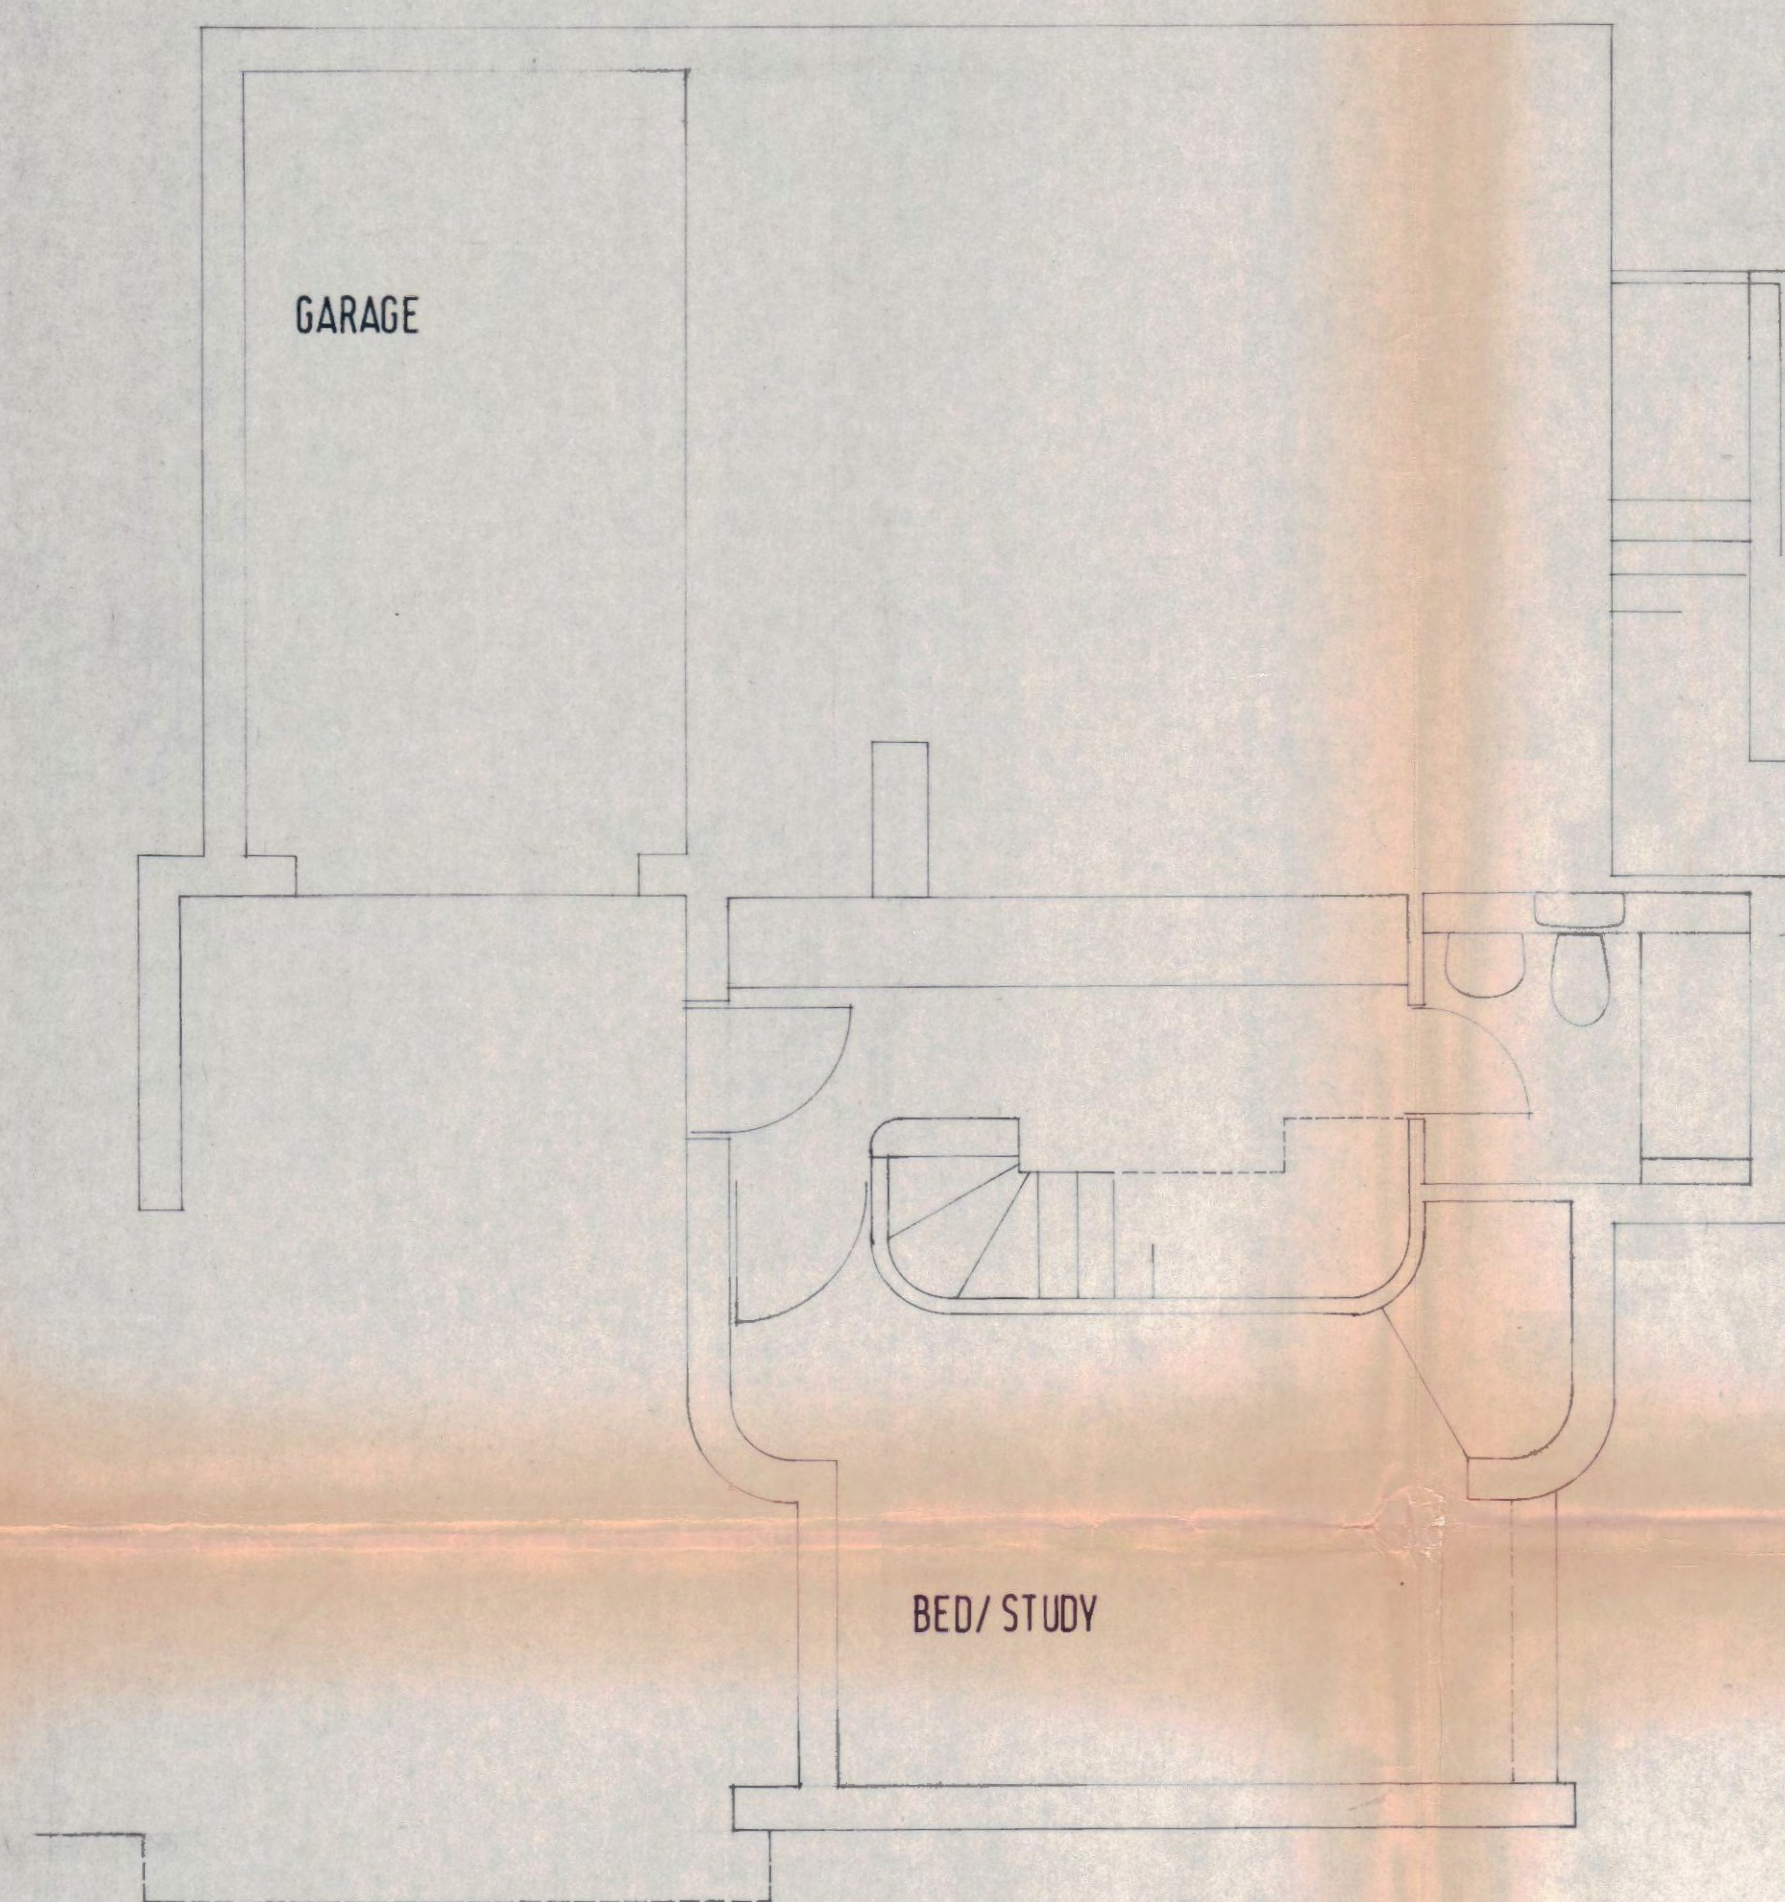

LOWER GROUND FLOOR

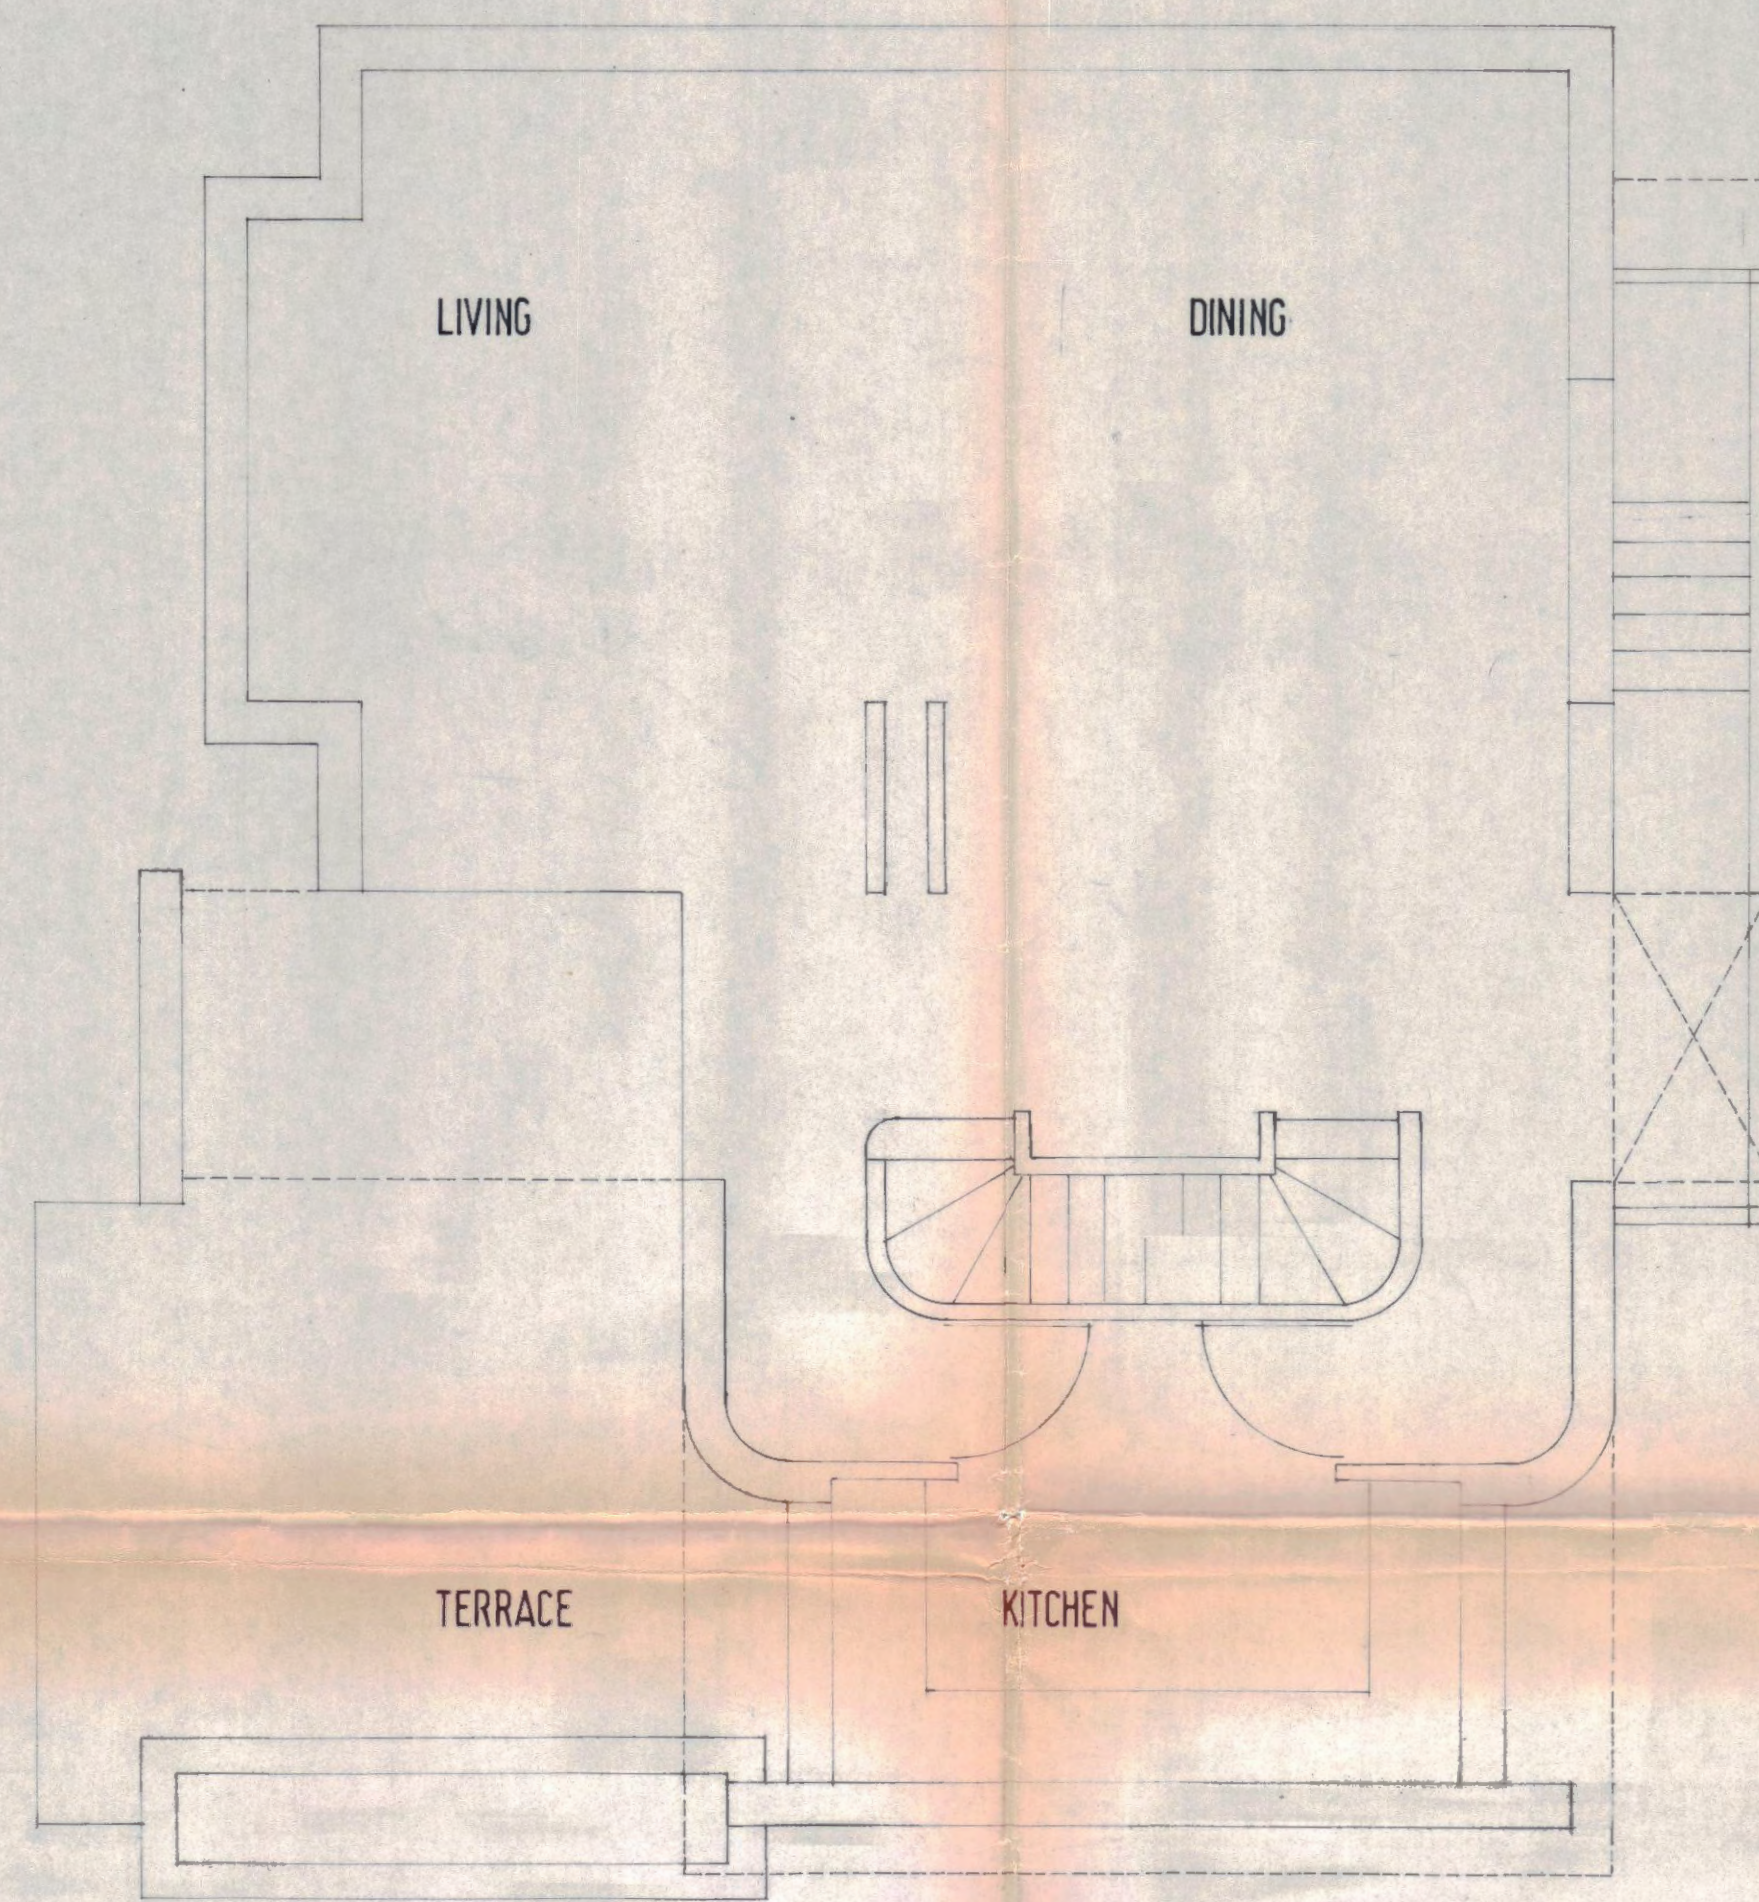

GROUND FLOOR

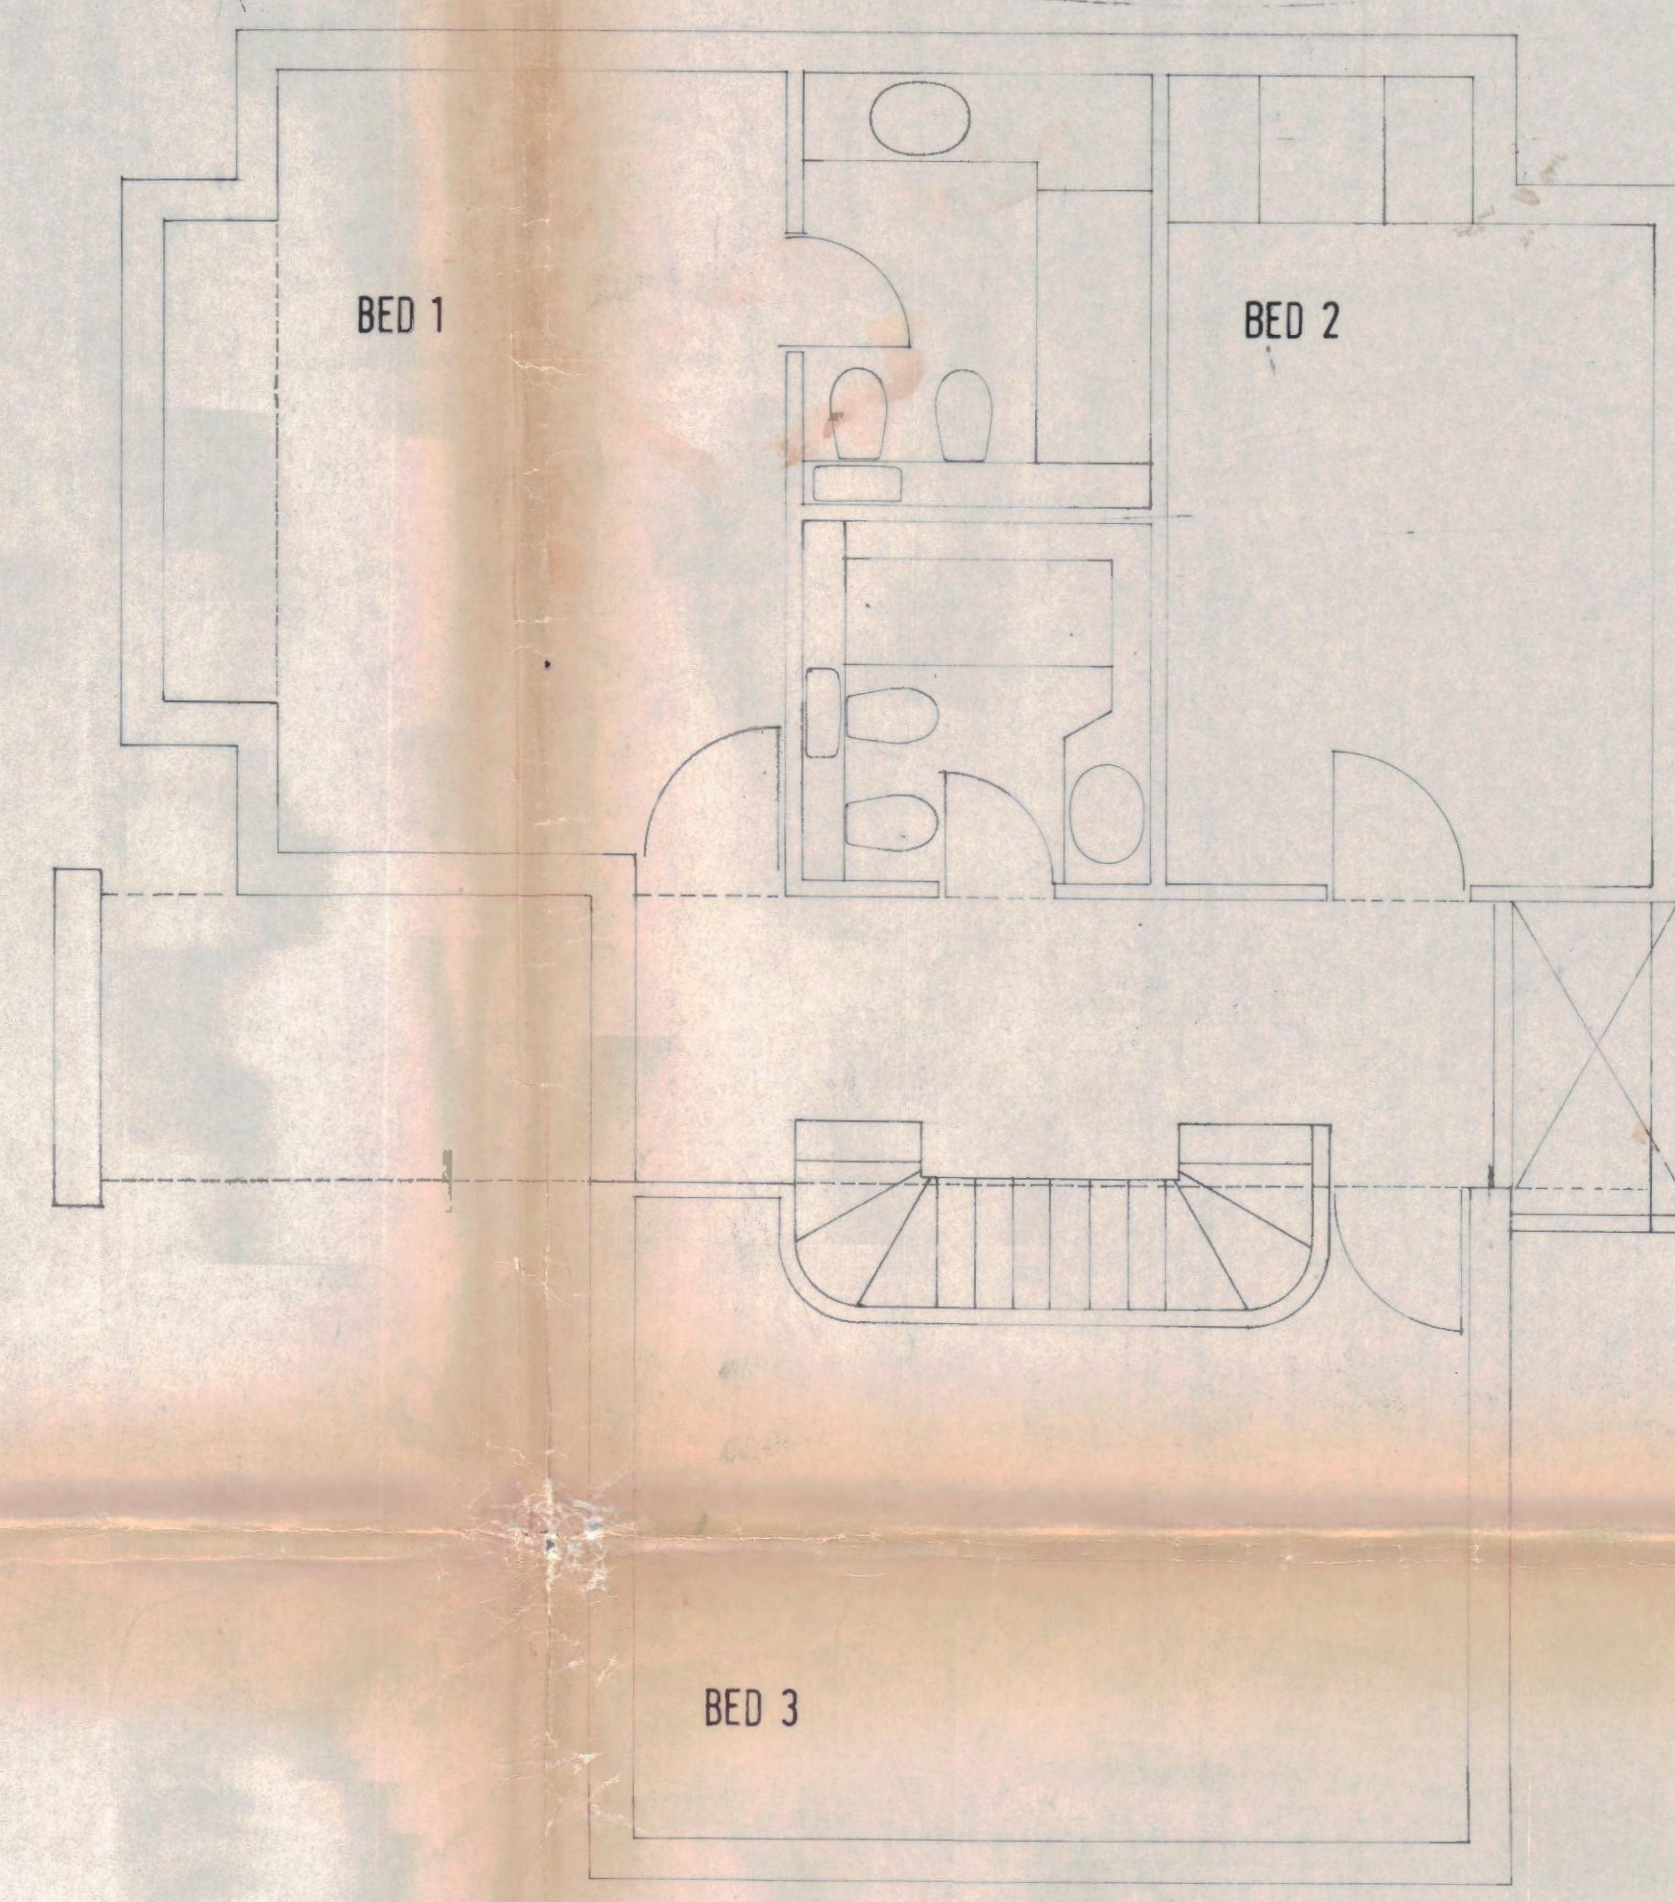

FIRST FLOOR

CTP/15/4/A/34456 (R3)

*ATS, Architects*  
**SPEDAN TOWER**

drawing

**PLANS**  
**B**

|                                                                |          |
|----------------------------------------------------------------|----------|
| LONDON BOROUGH OF CAMDEN<br>TOWN AND COUNTRY PLANNING ACT 1990 |          |
| 7 SEP 1982                                                     | APPROVED |
| PLANS NOTED ON BEHALF OF THE COUNCIL                           |          |

|            |           |
|------------|-----------|
| no.        | revision  |
| scale 1:50 | date 1982 |

**SP11Y**