
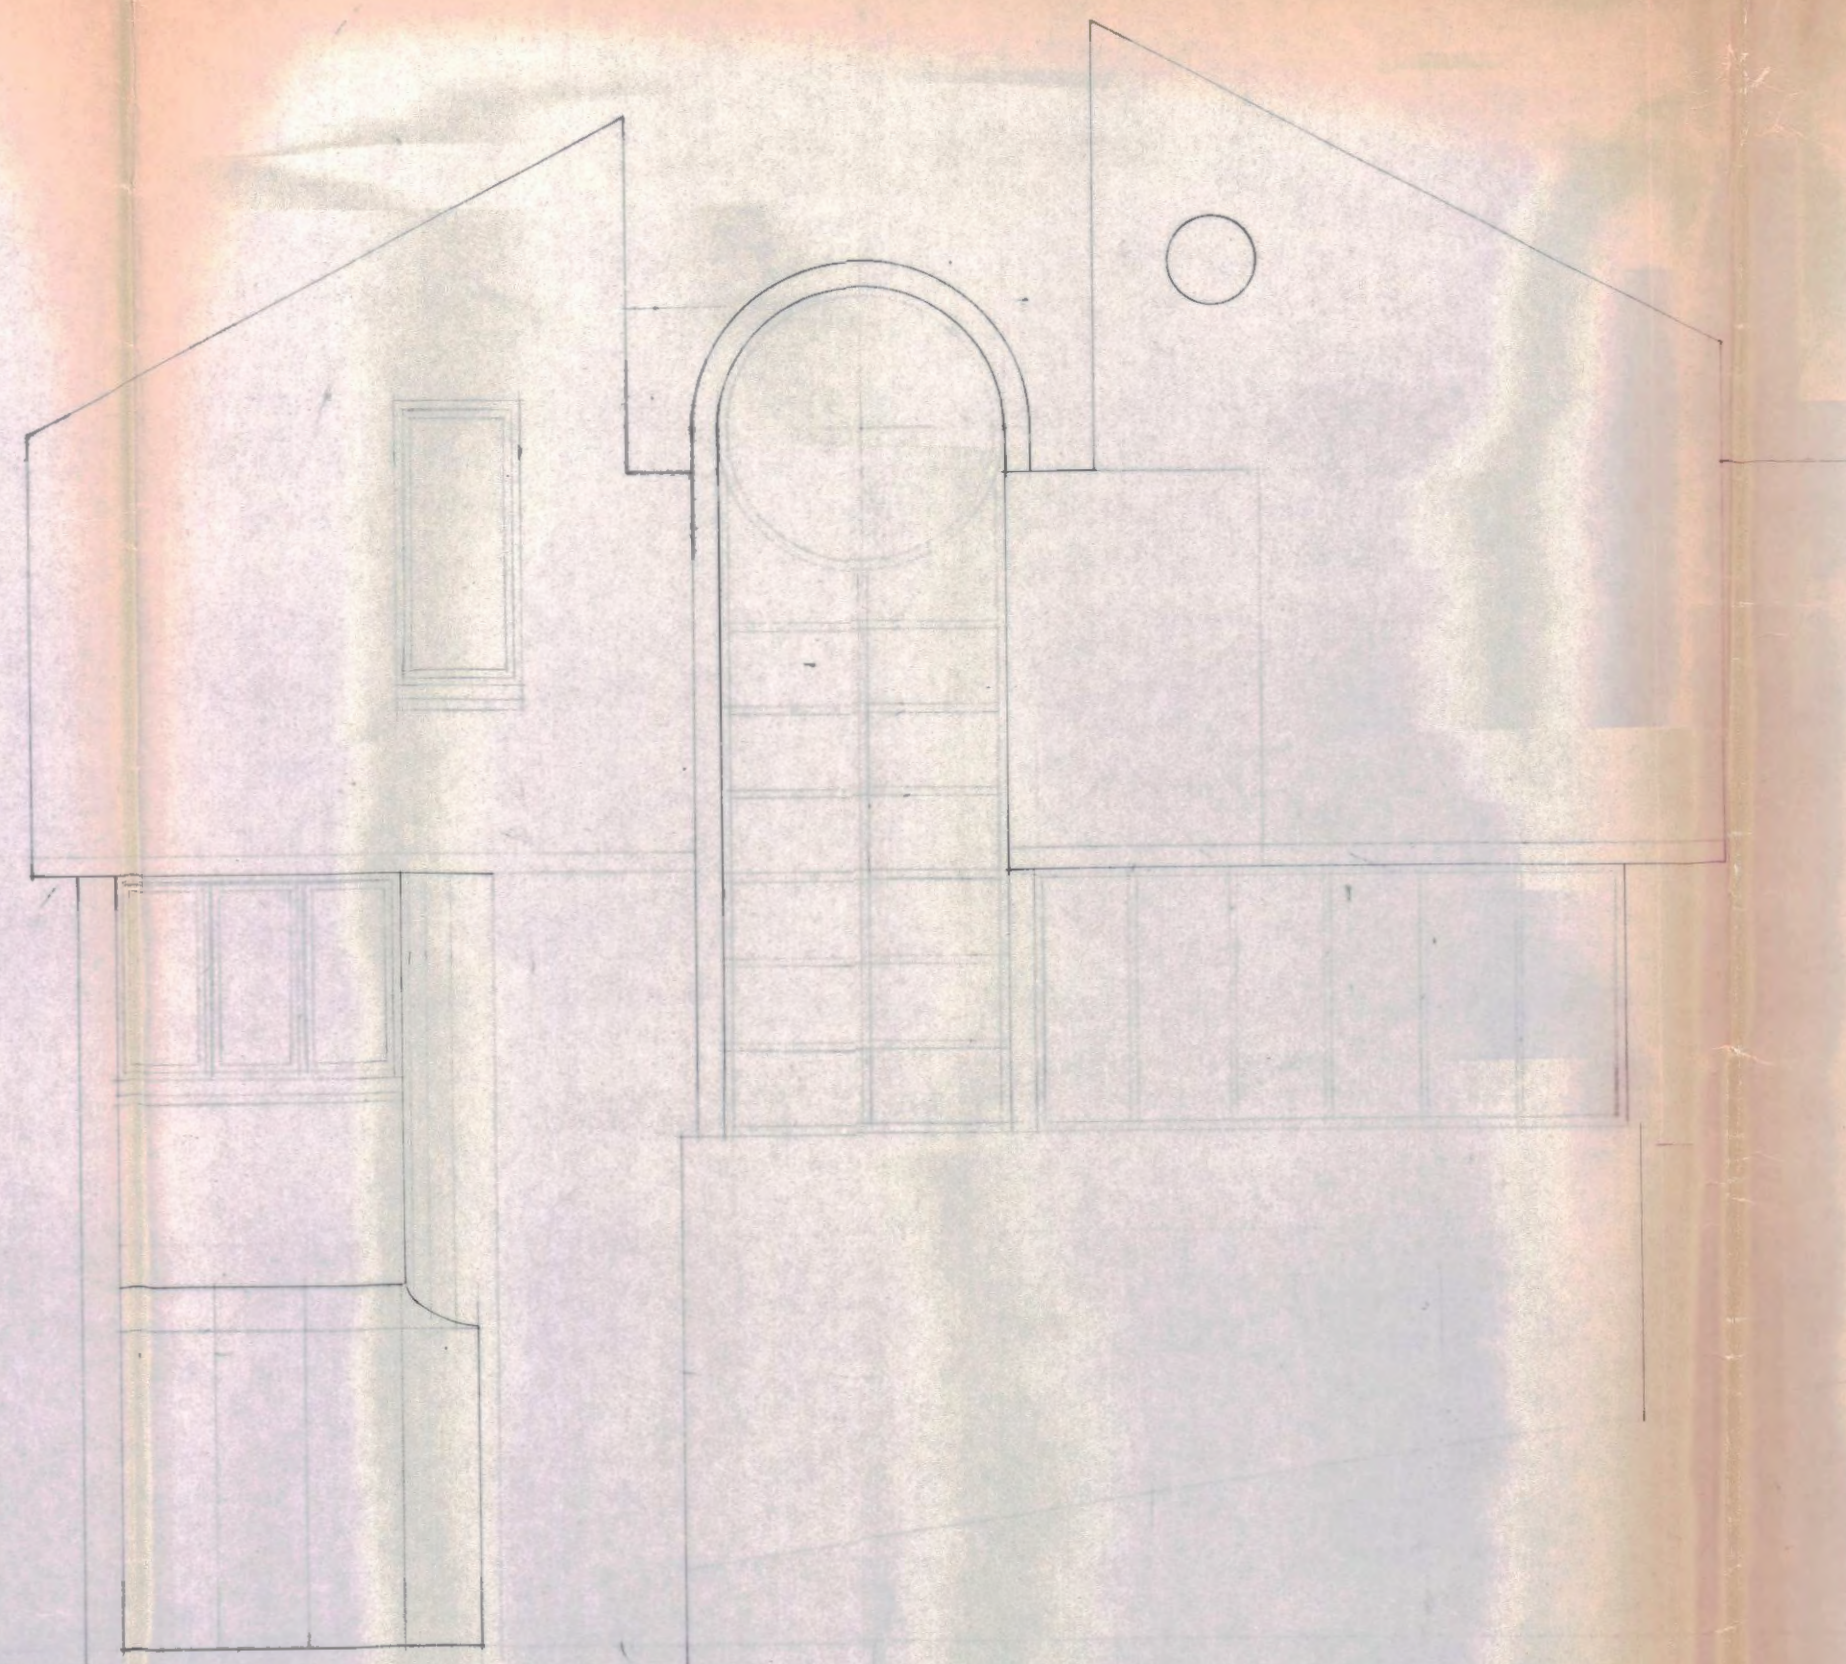
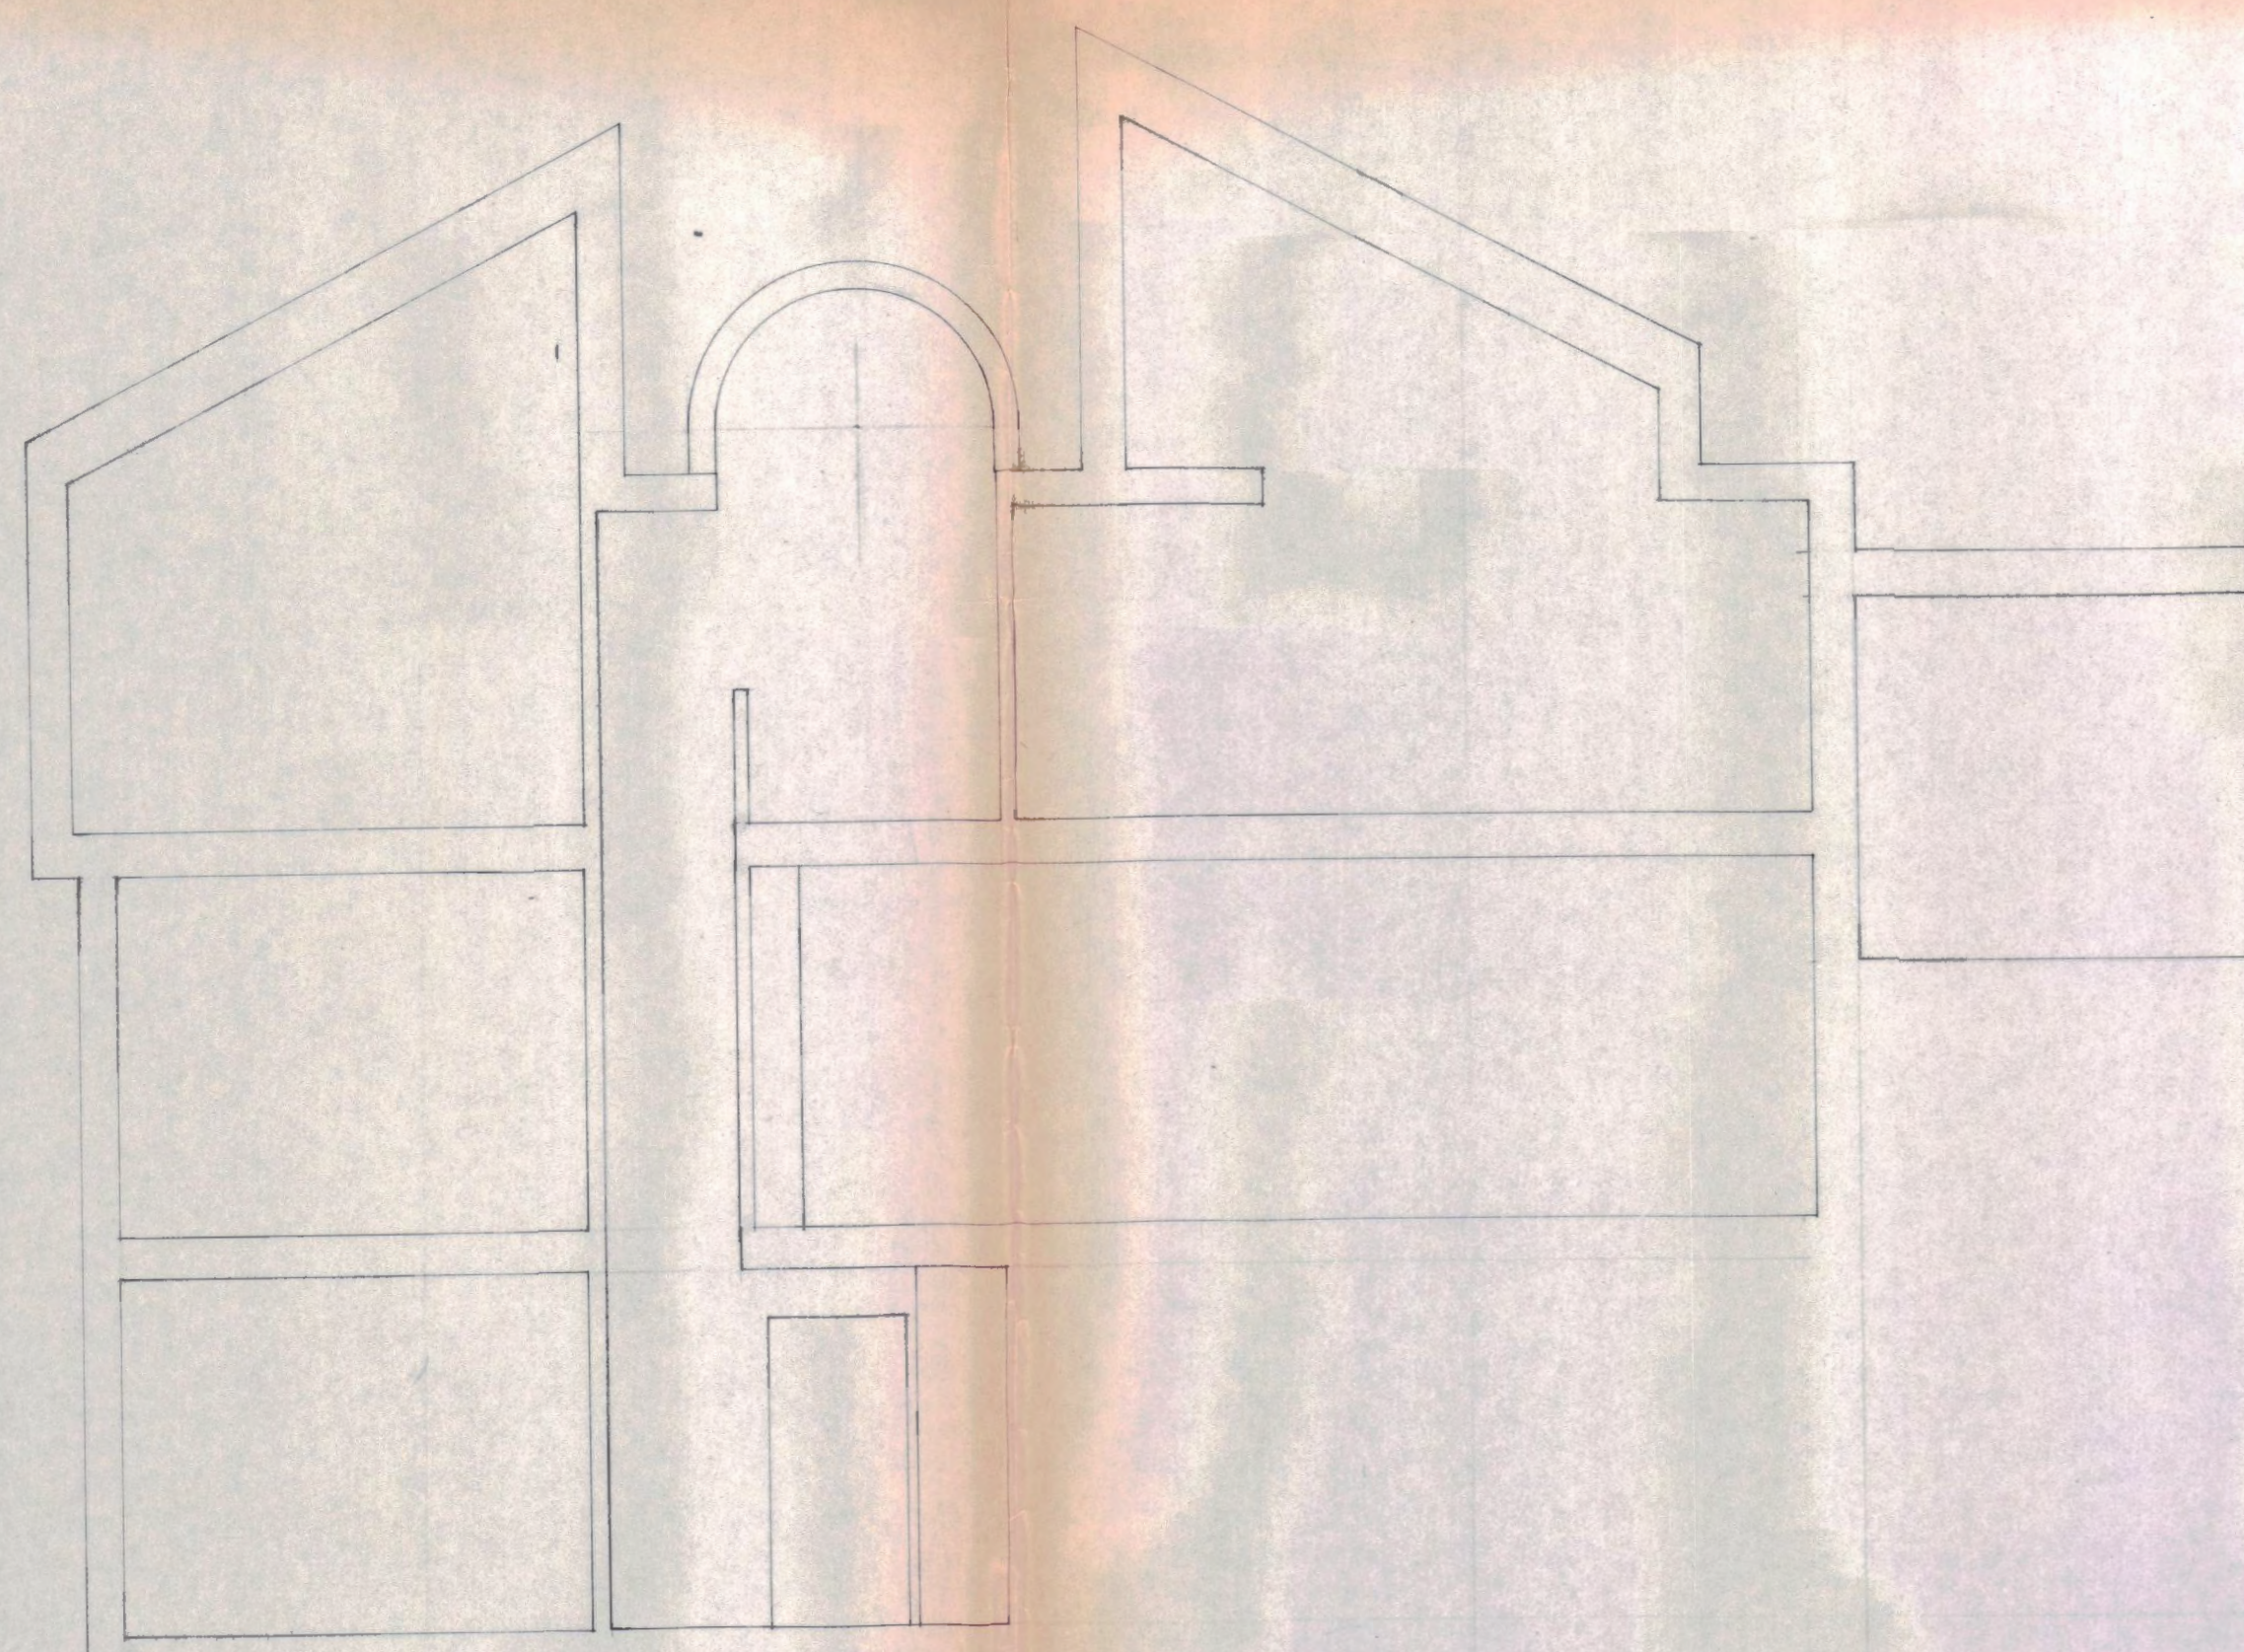
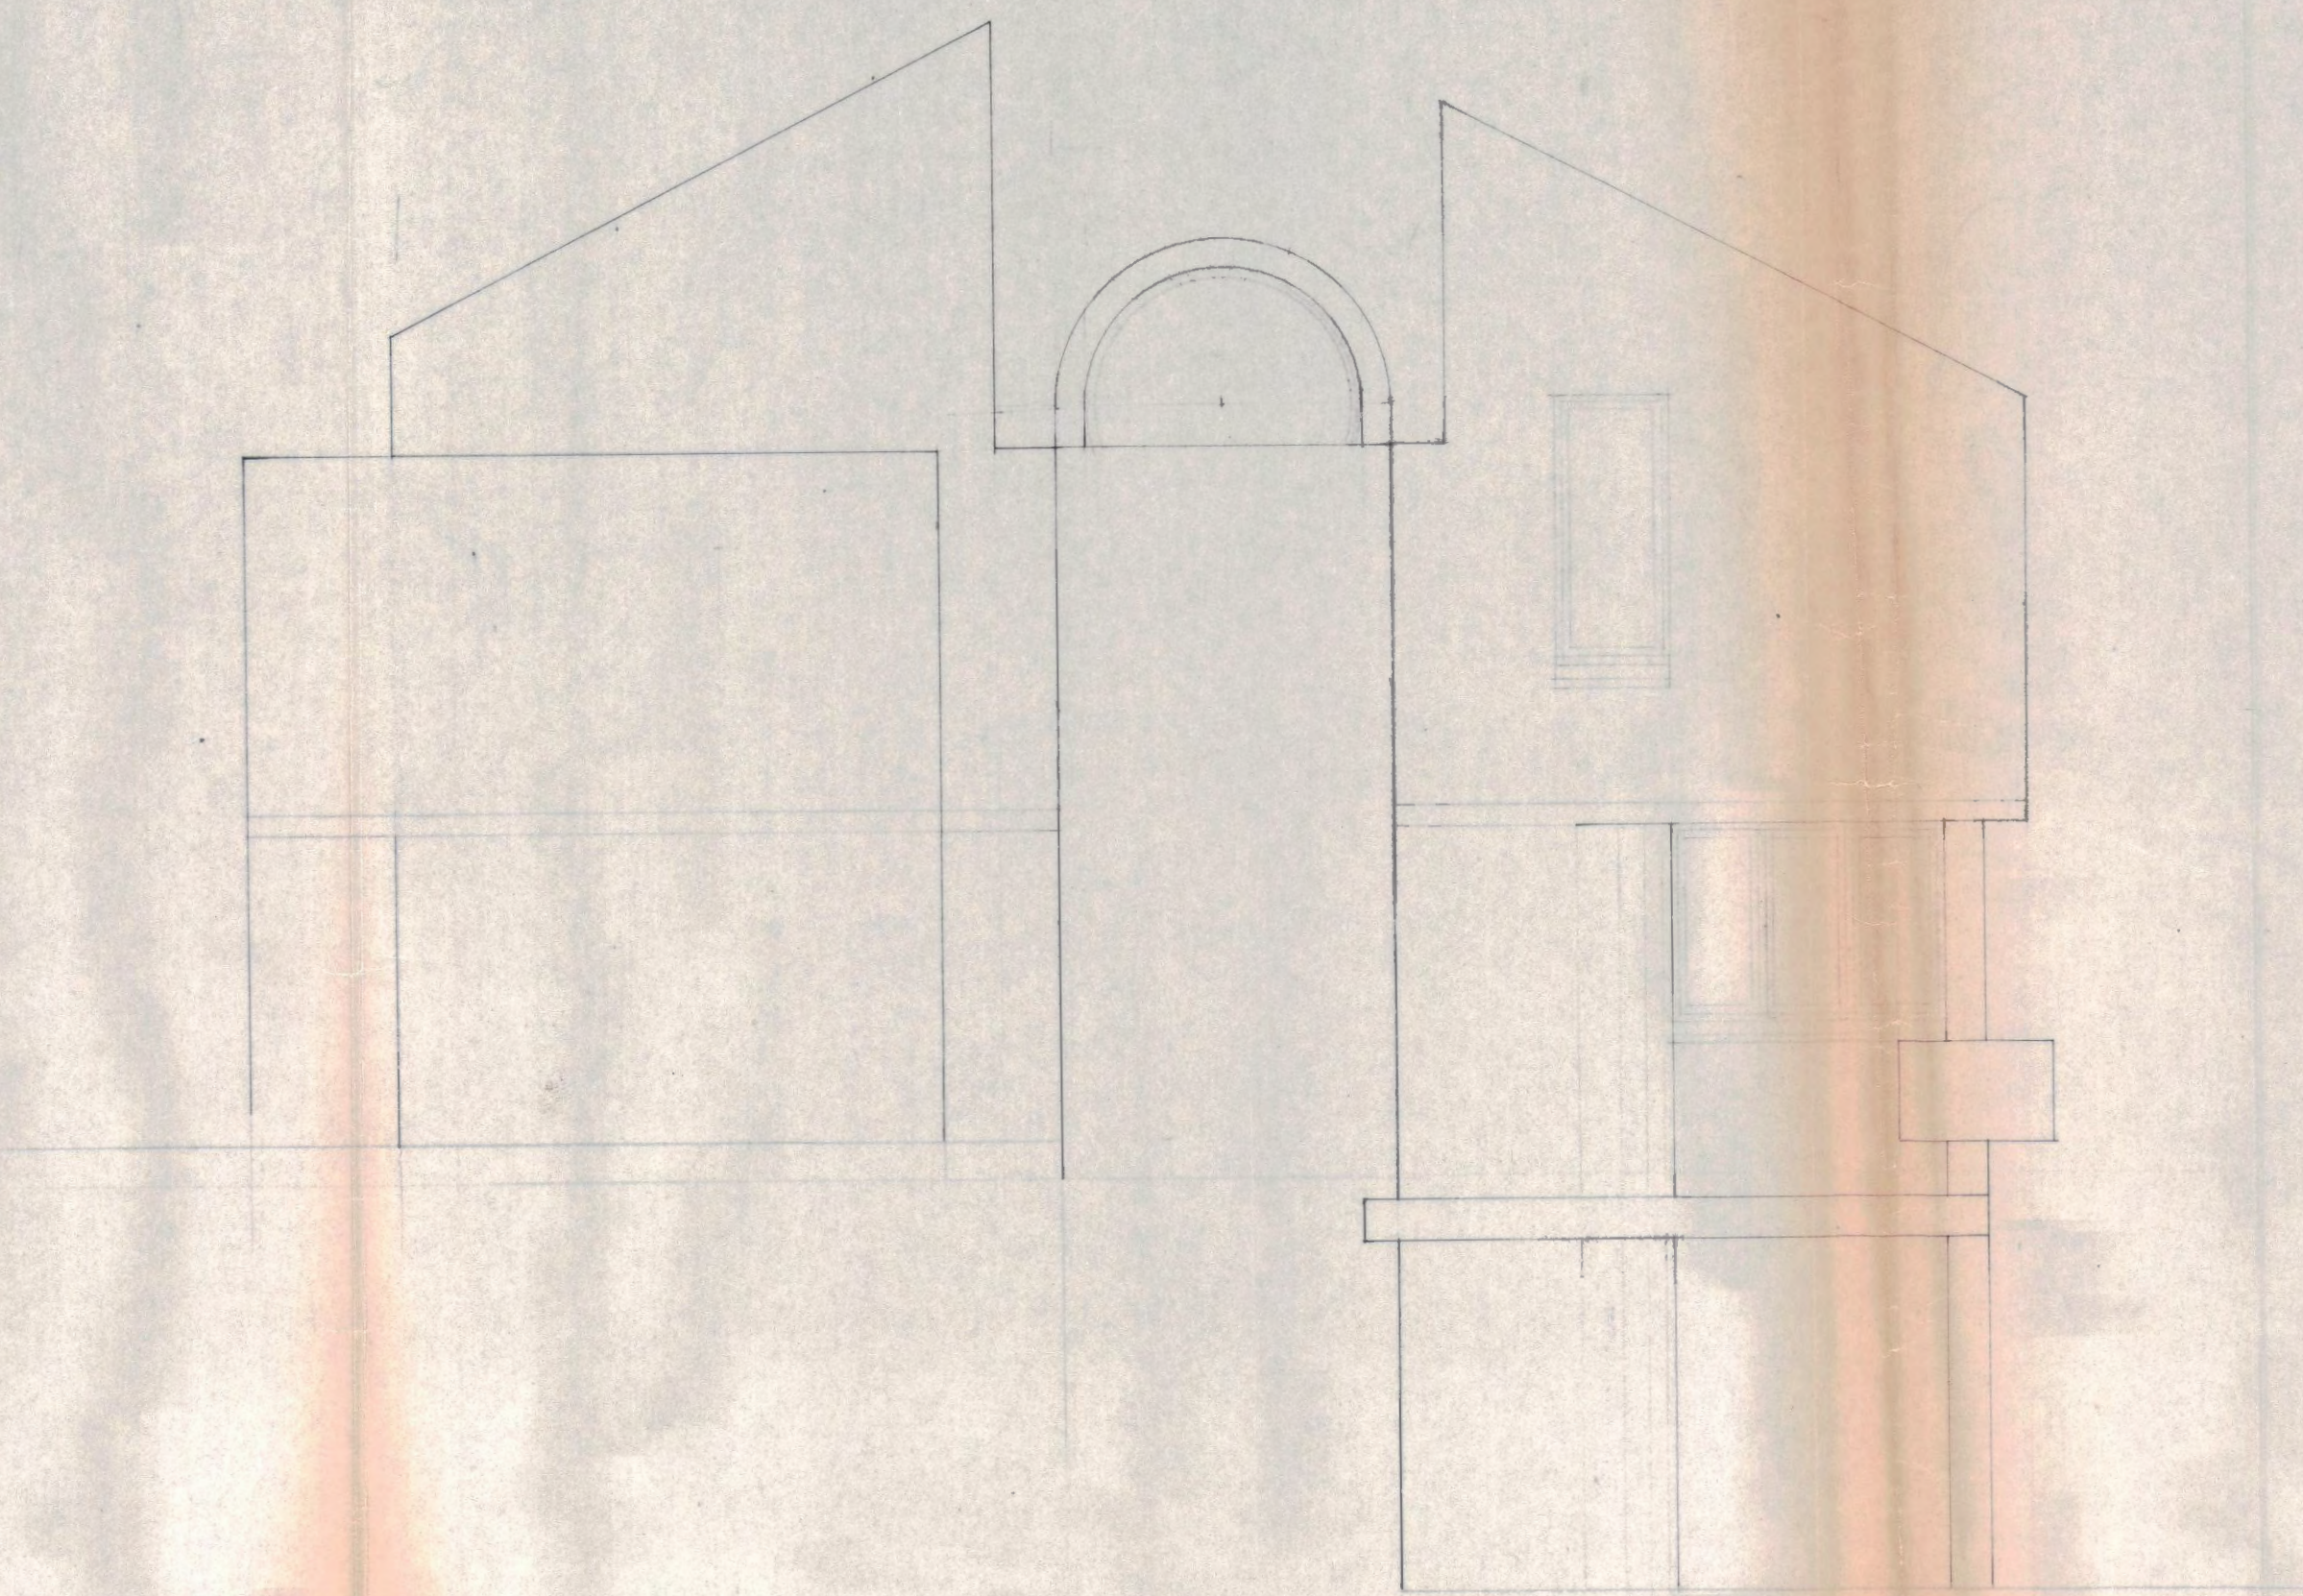


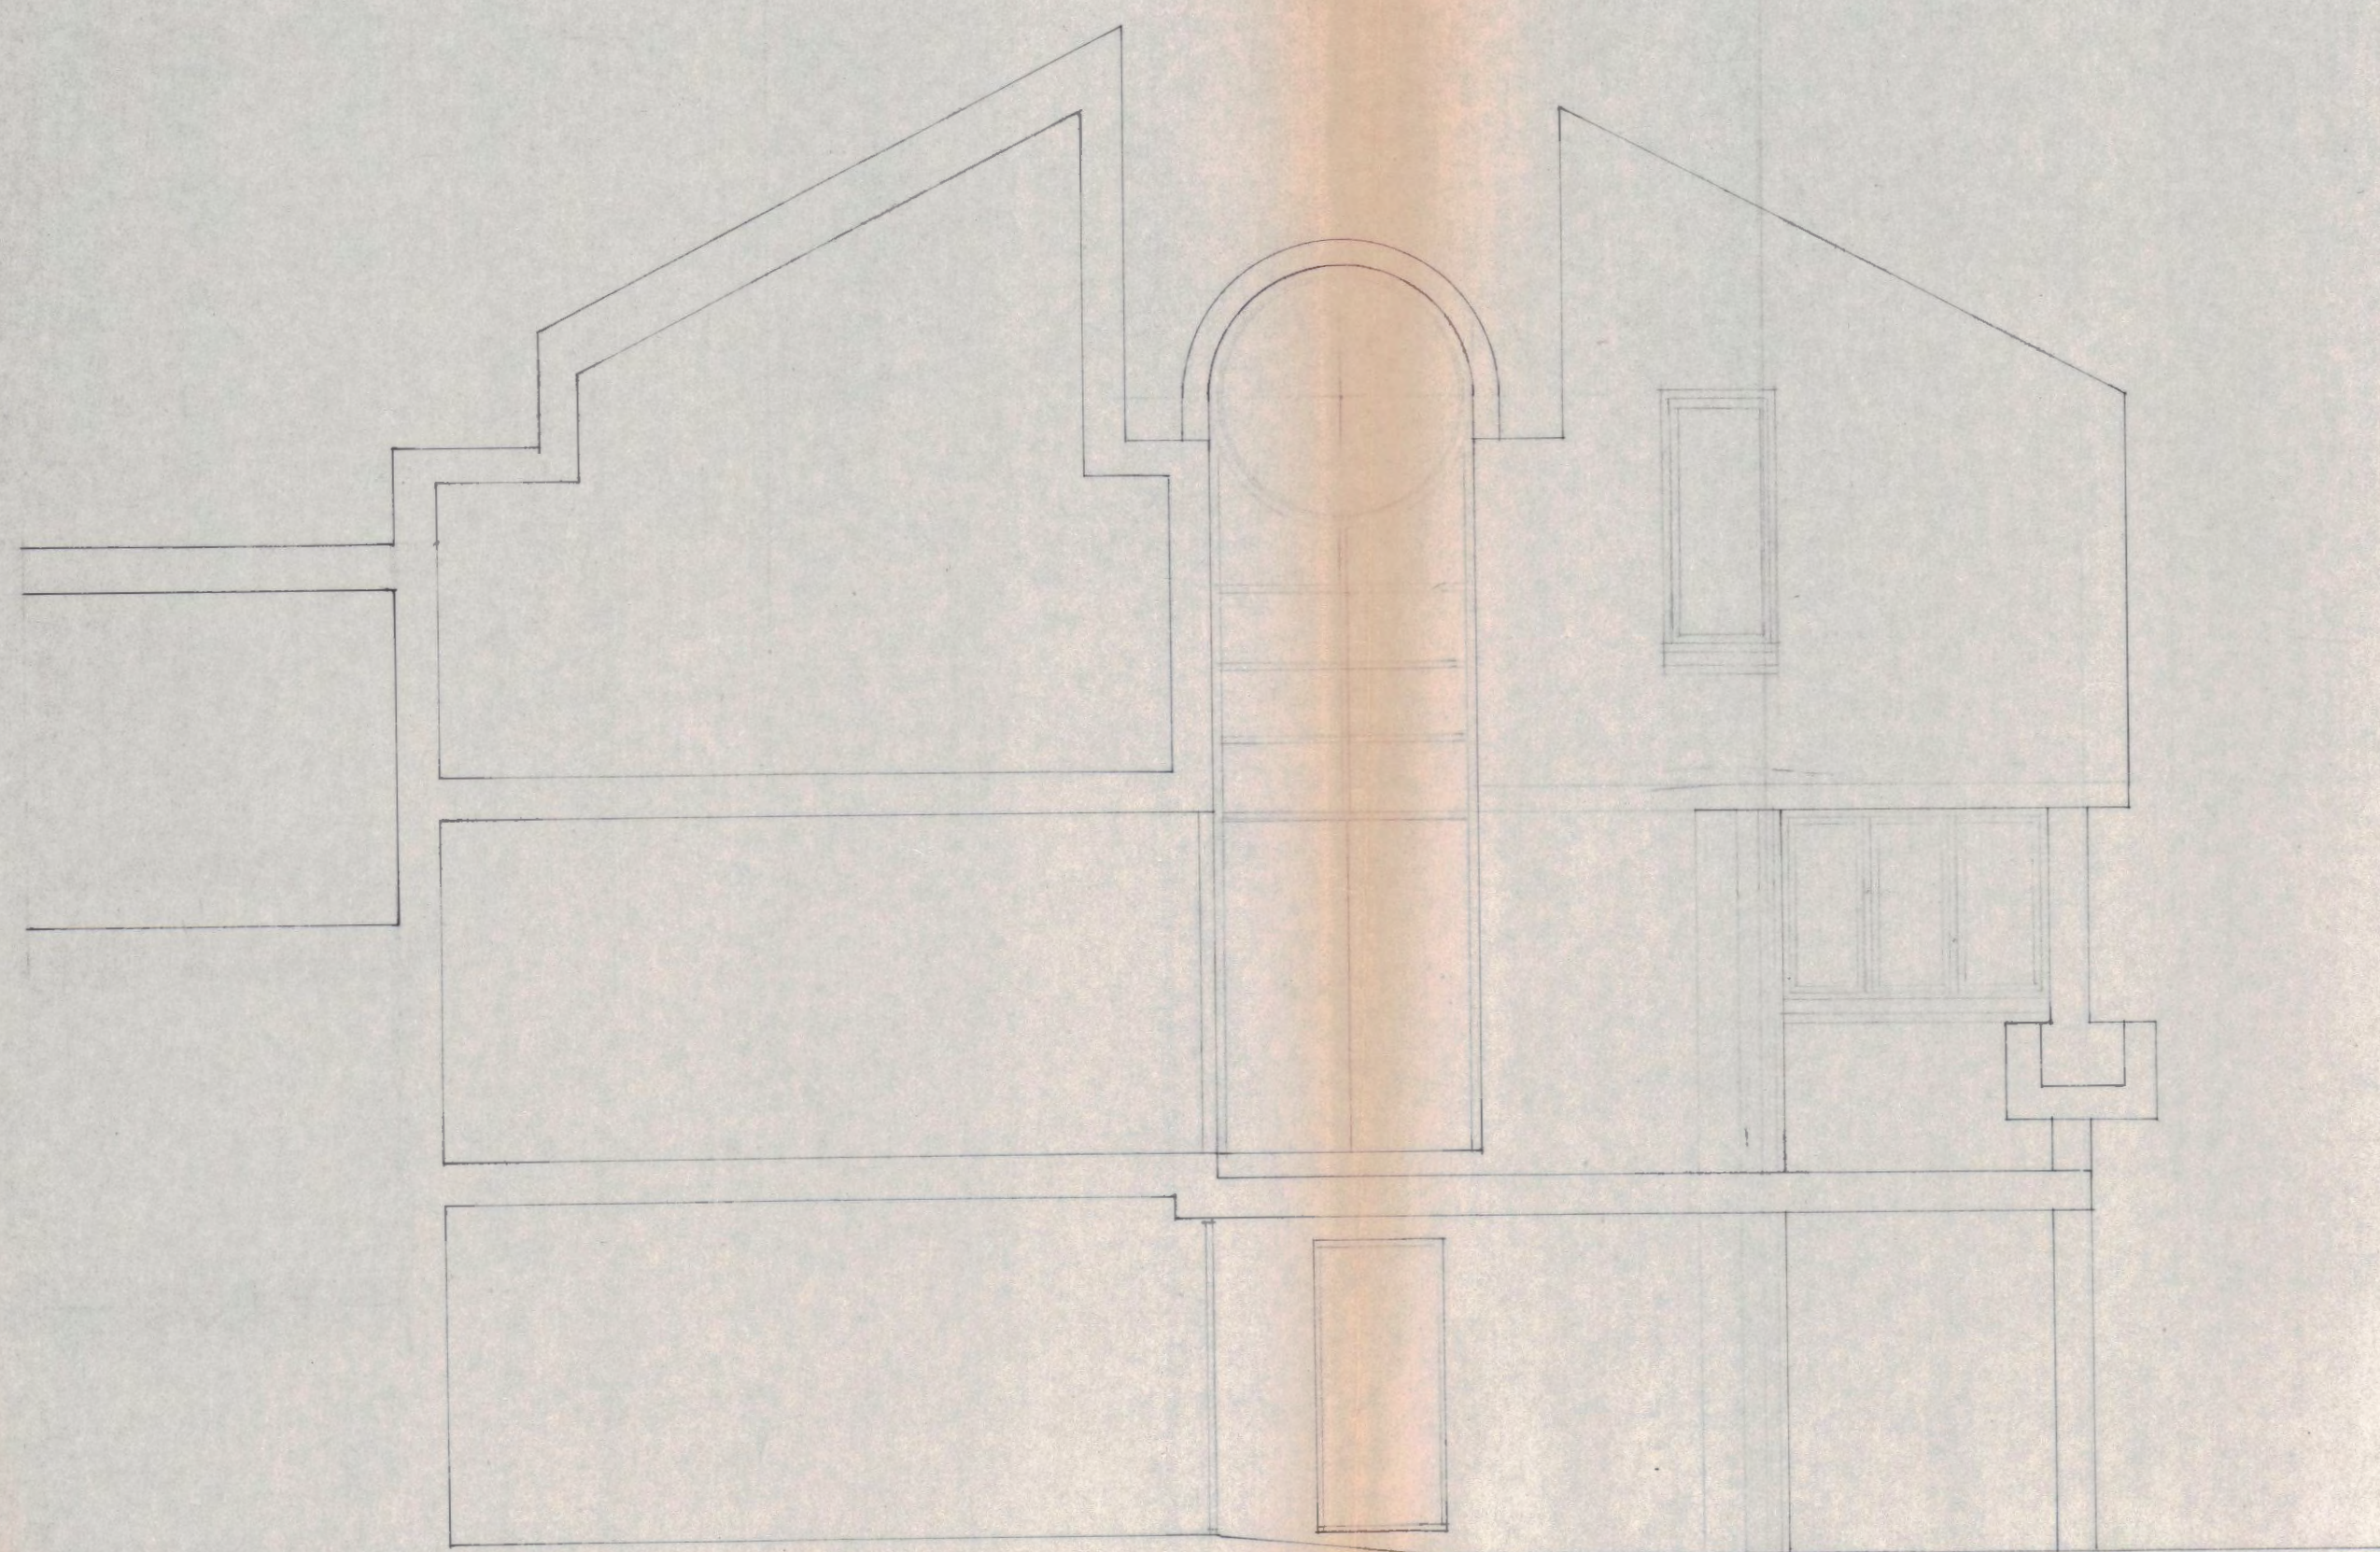

notes

PLANNING AND COMMUNICATIONS
DEPARTMENT
CAMDEN
- 5 JUL 1982
VOL.....NO.....
ACK.....
REFERRED TO.....

CTP/15/4/A/34456.
(R3).

BAS, Architects
STEDAN TOWER

drawing

SCANS + QUAYS
B

LONDON BOROUGH OF CAMDEN
TOWN AND COUNTRY PLANNING ACTS
7 SEP 1982
PLANS APPROVED
ON BEHALF OF THE COUNCIL

no.	revision
scale 1:50	date 1982

SP 12Y