
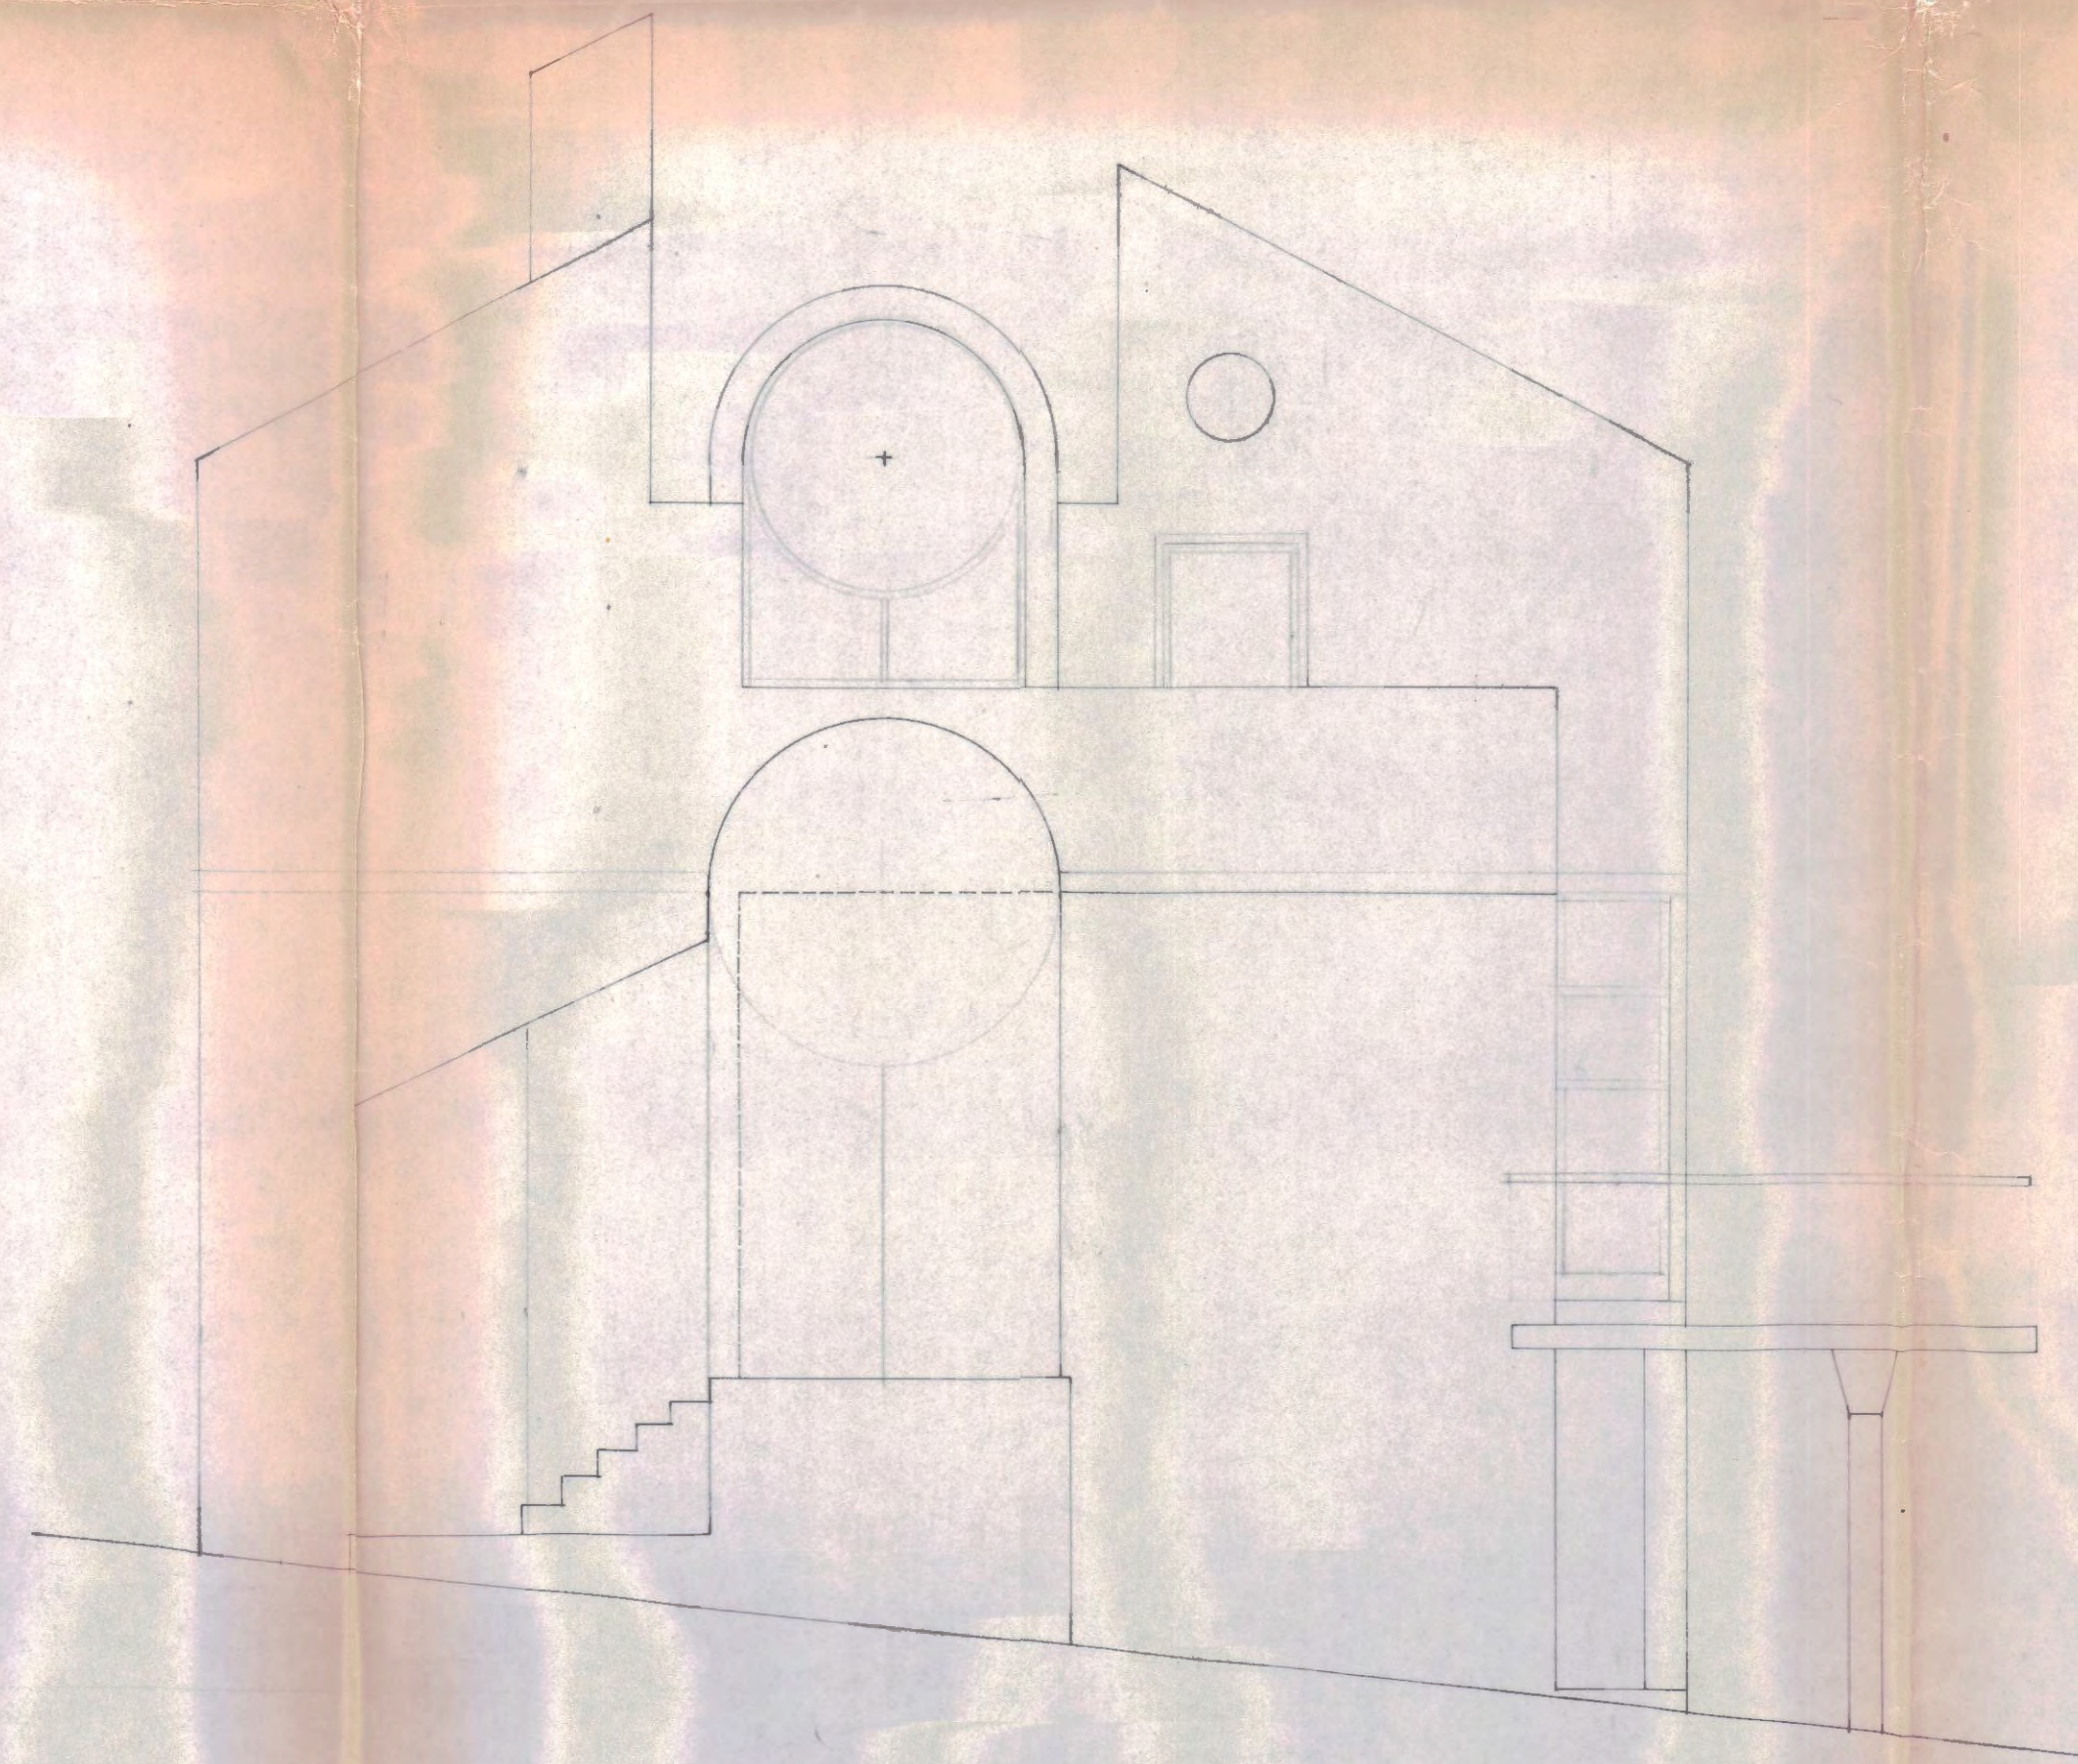
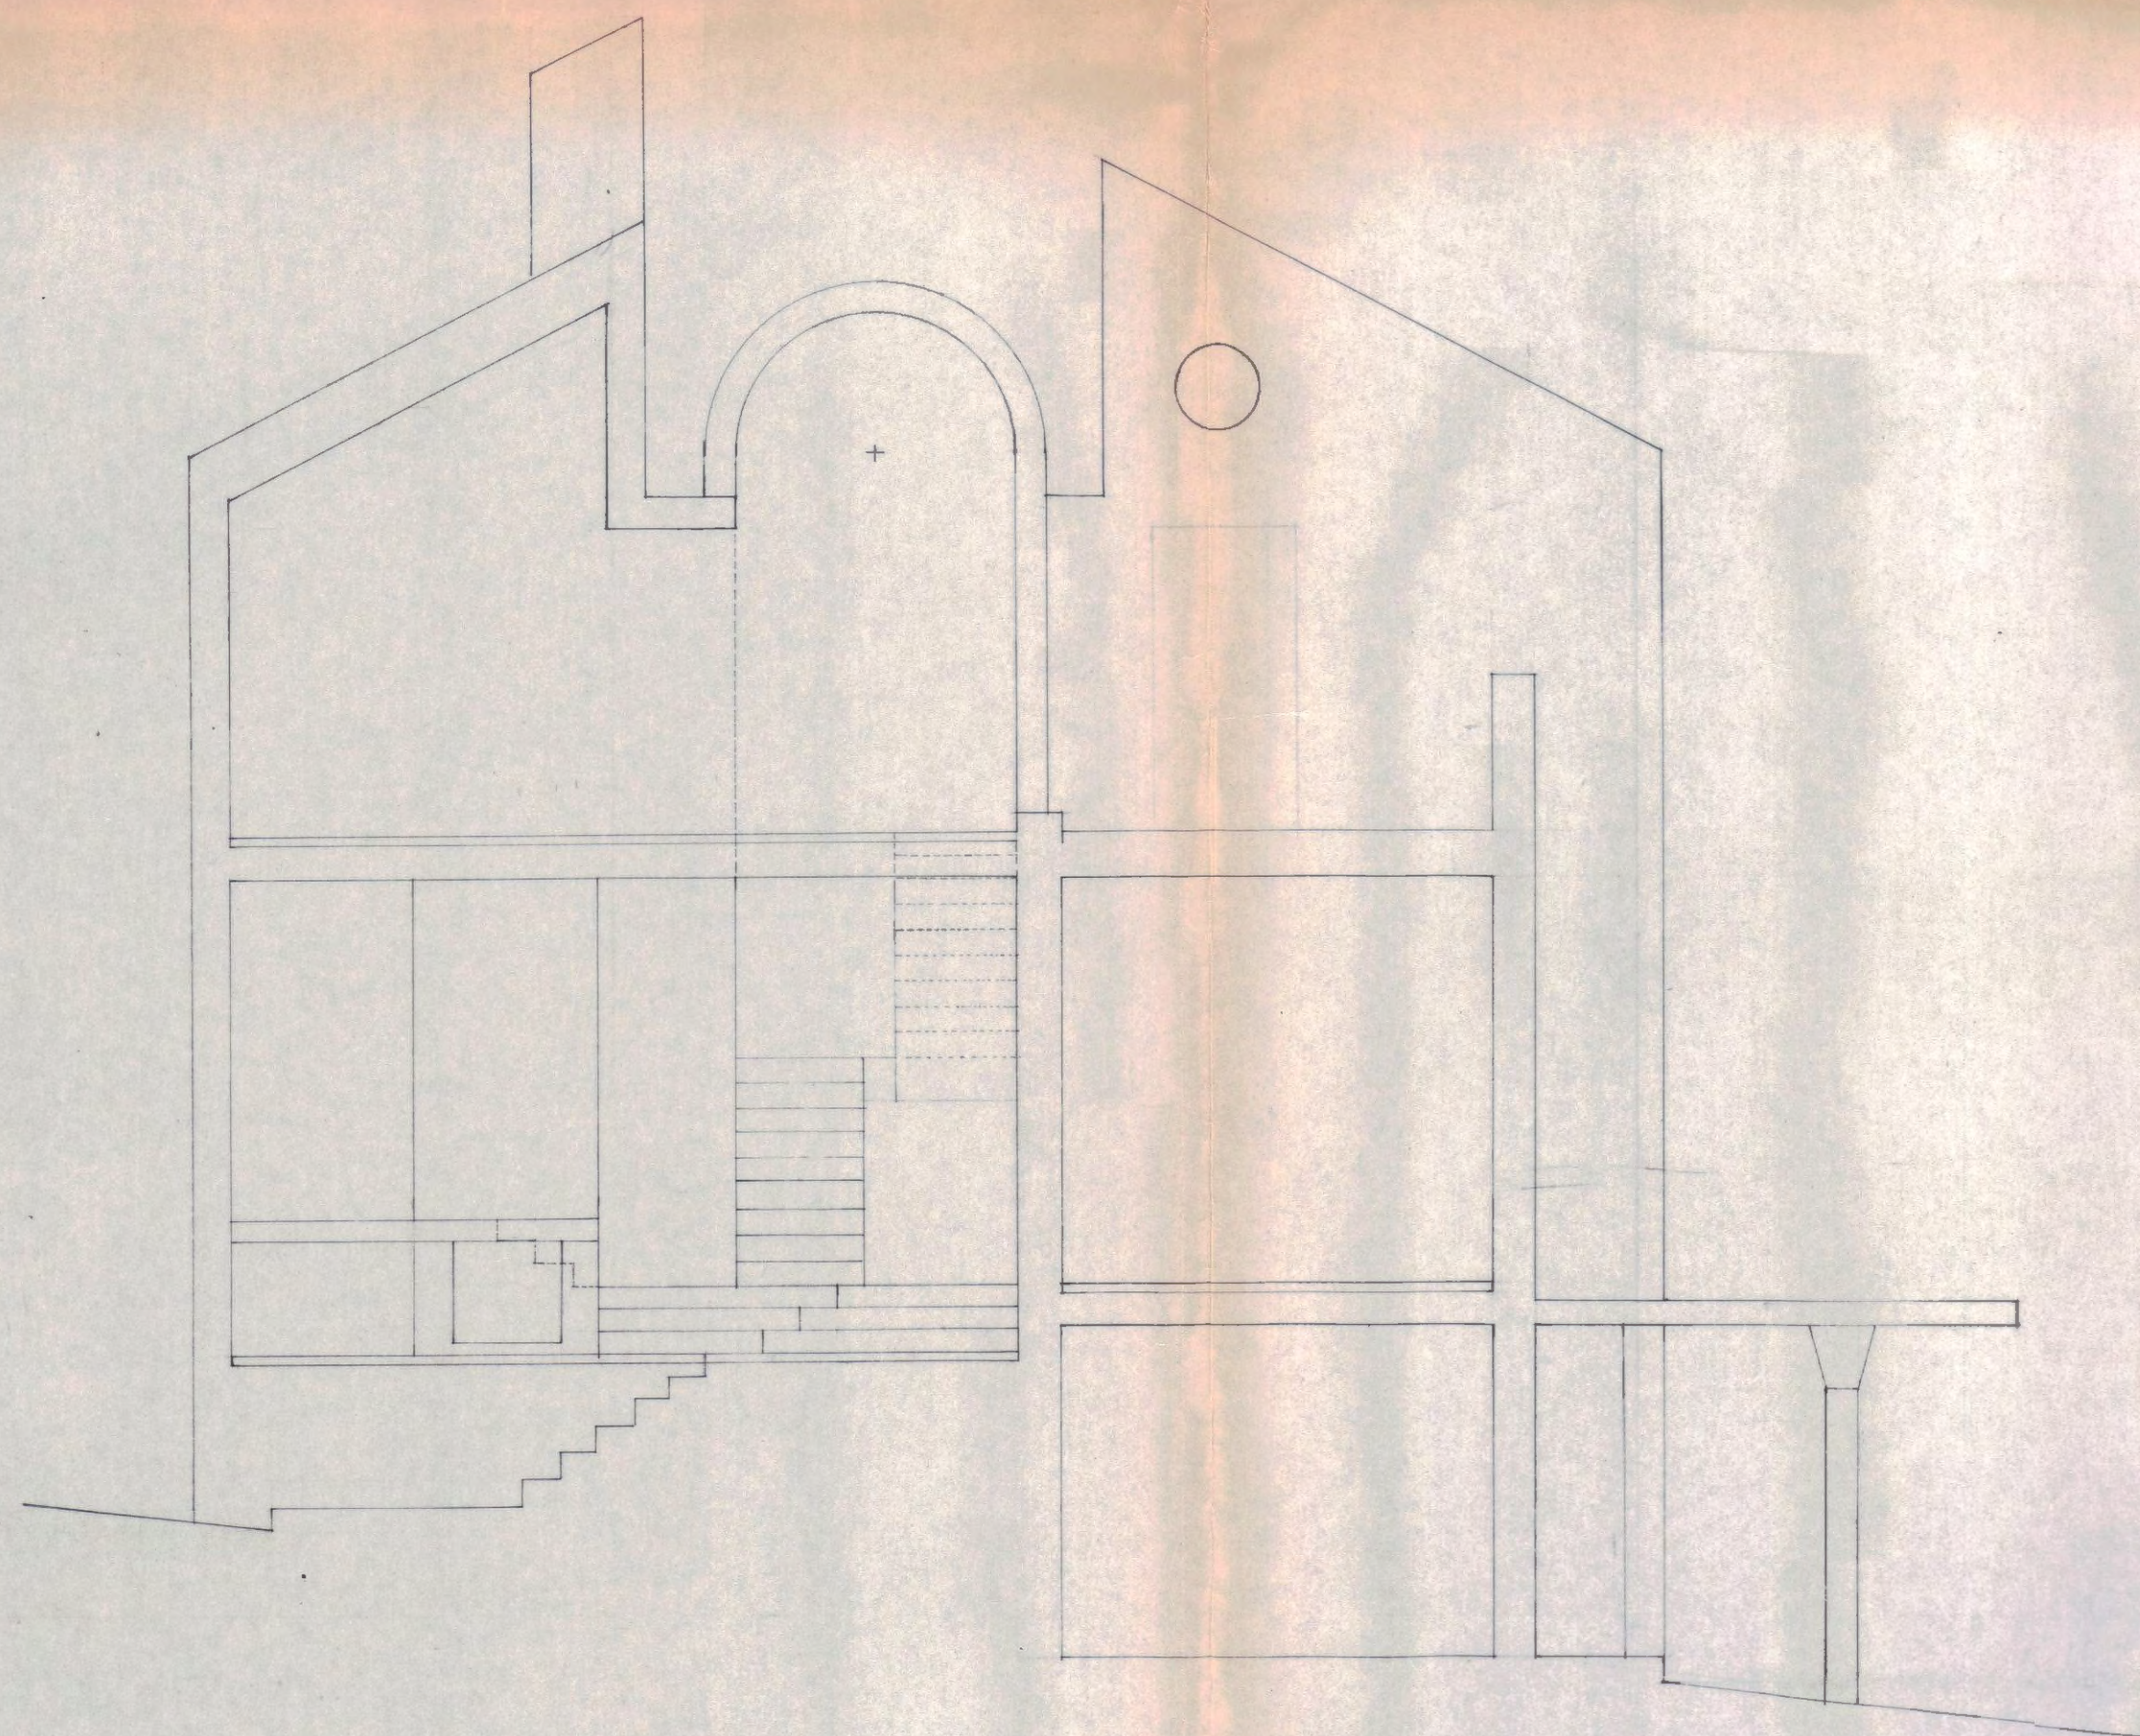
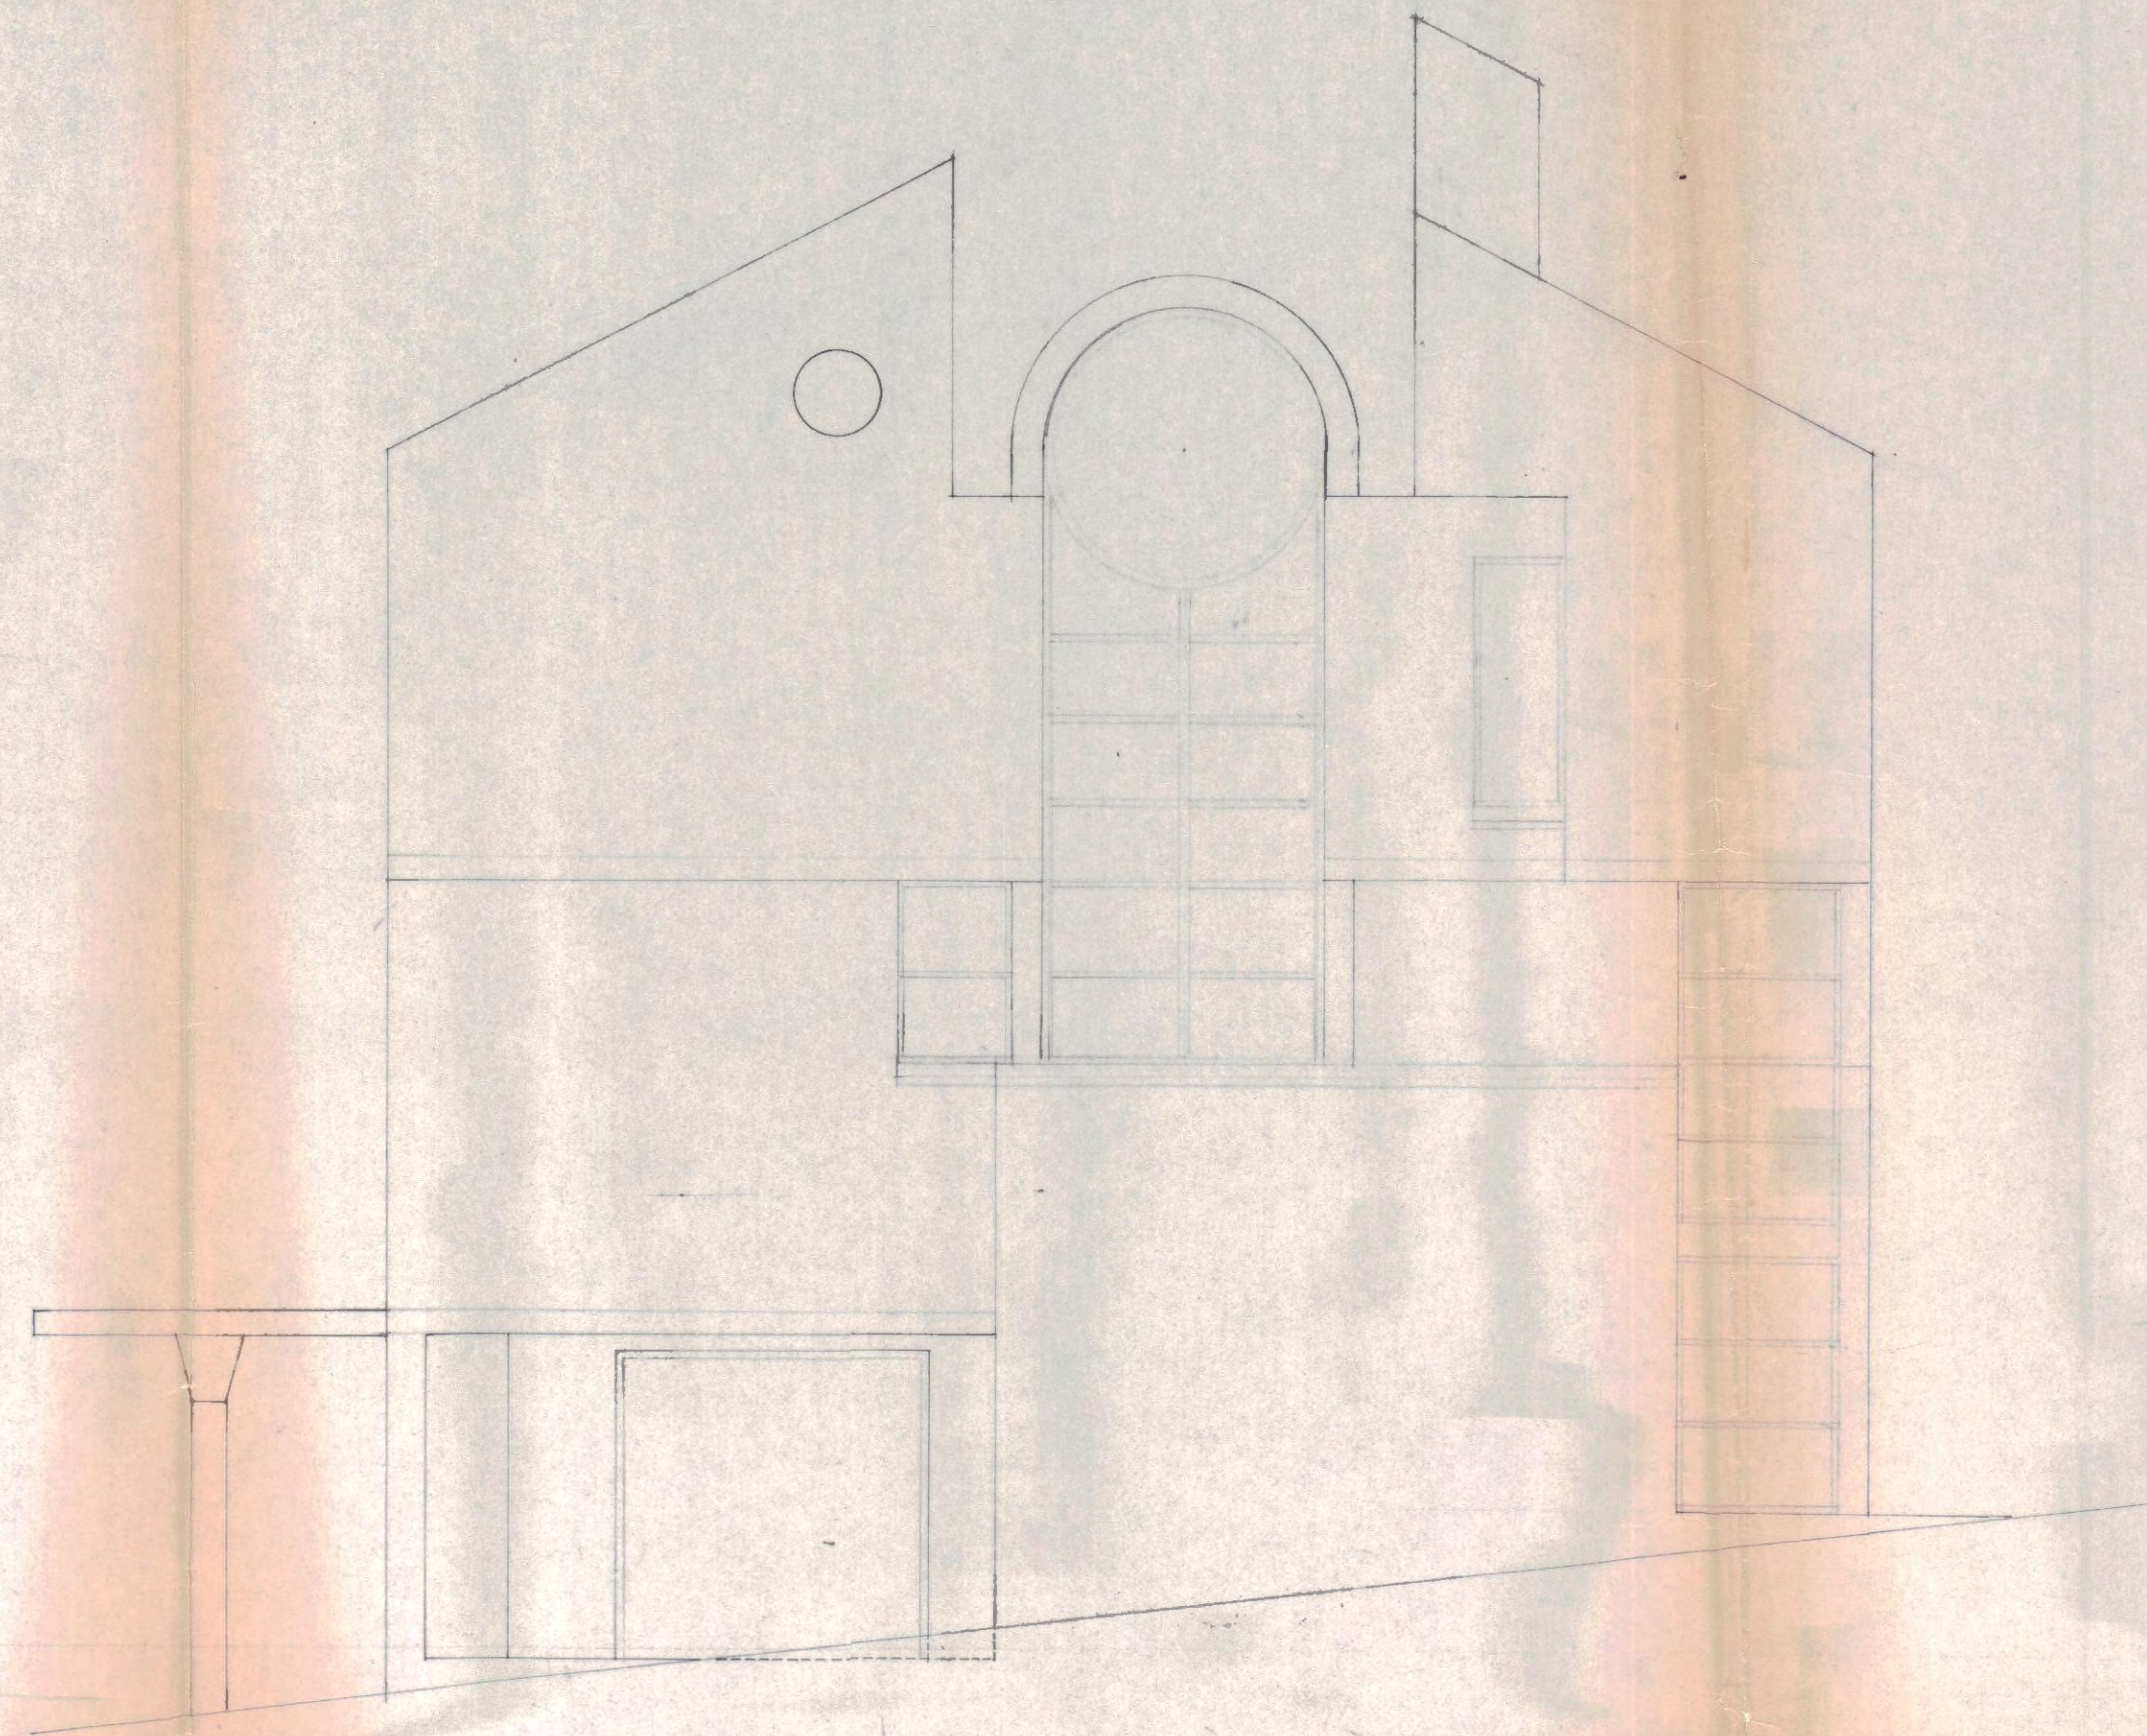


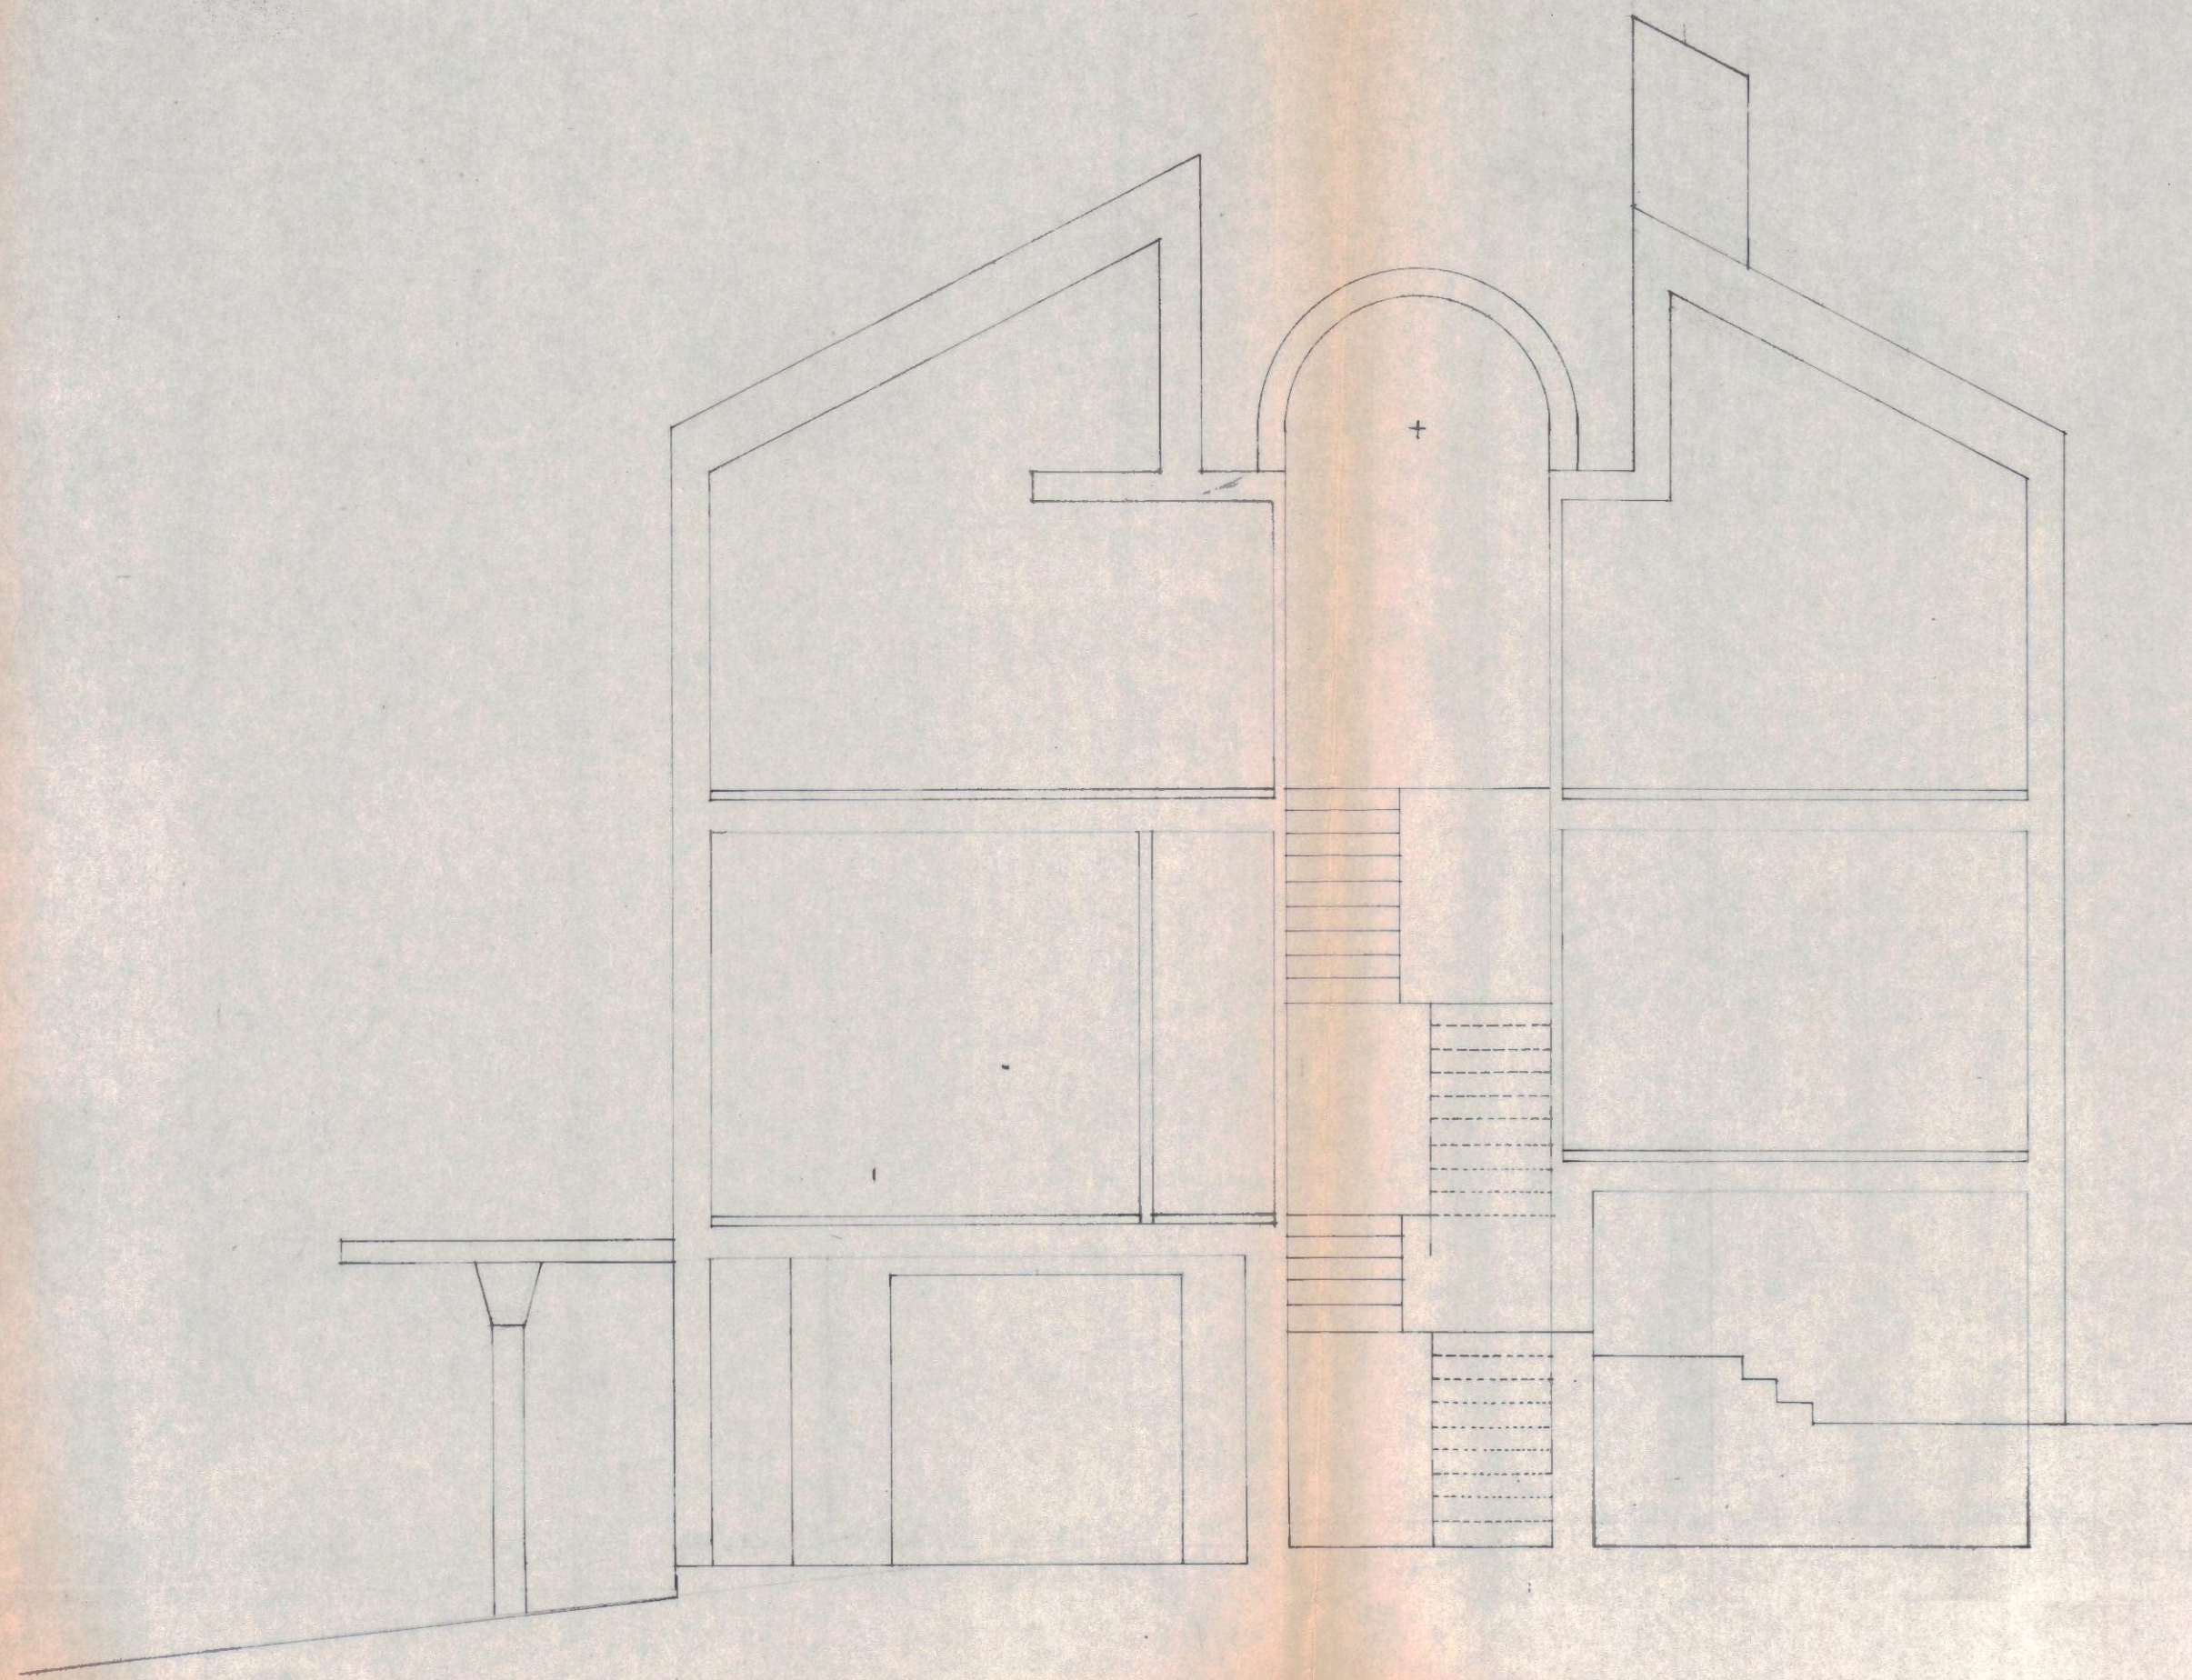

notes

PLANNING AND COMMUNICATIONS
DEPARTMENT
CAMDEN
- 5 JUL 1982
VOL. _____ NO. _____
ACK. _____
REFERRED TO. _____

CTP/15/4/A/34456.
(R3)

BAS. Architects
SPEDAN TOWER

drawing
SCNS+GUBS

B1

LONDON BOROUGH OF CAMDEN
TOWN AND COUNTRY PLANNING ACTS
7 SEP 1982
PLANS APPROVED
ON BEHALF OF THE COUNCIL

no.	revision
scale 1:50	date 1982

SP13Y