
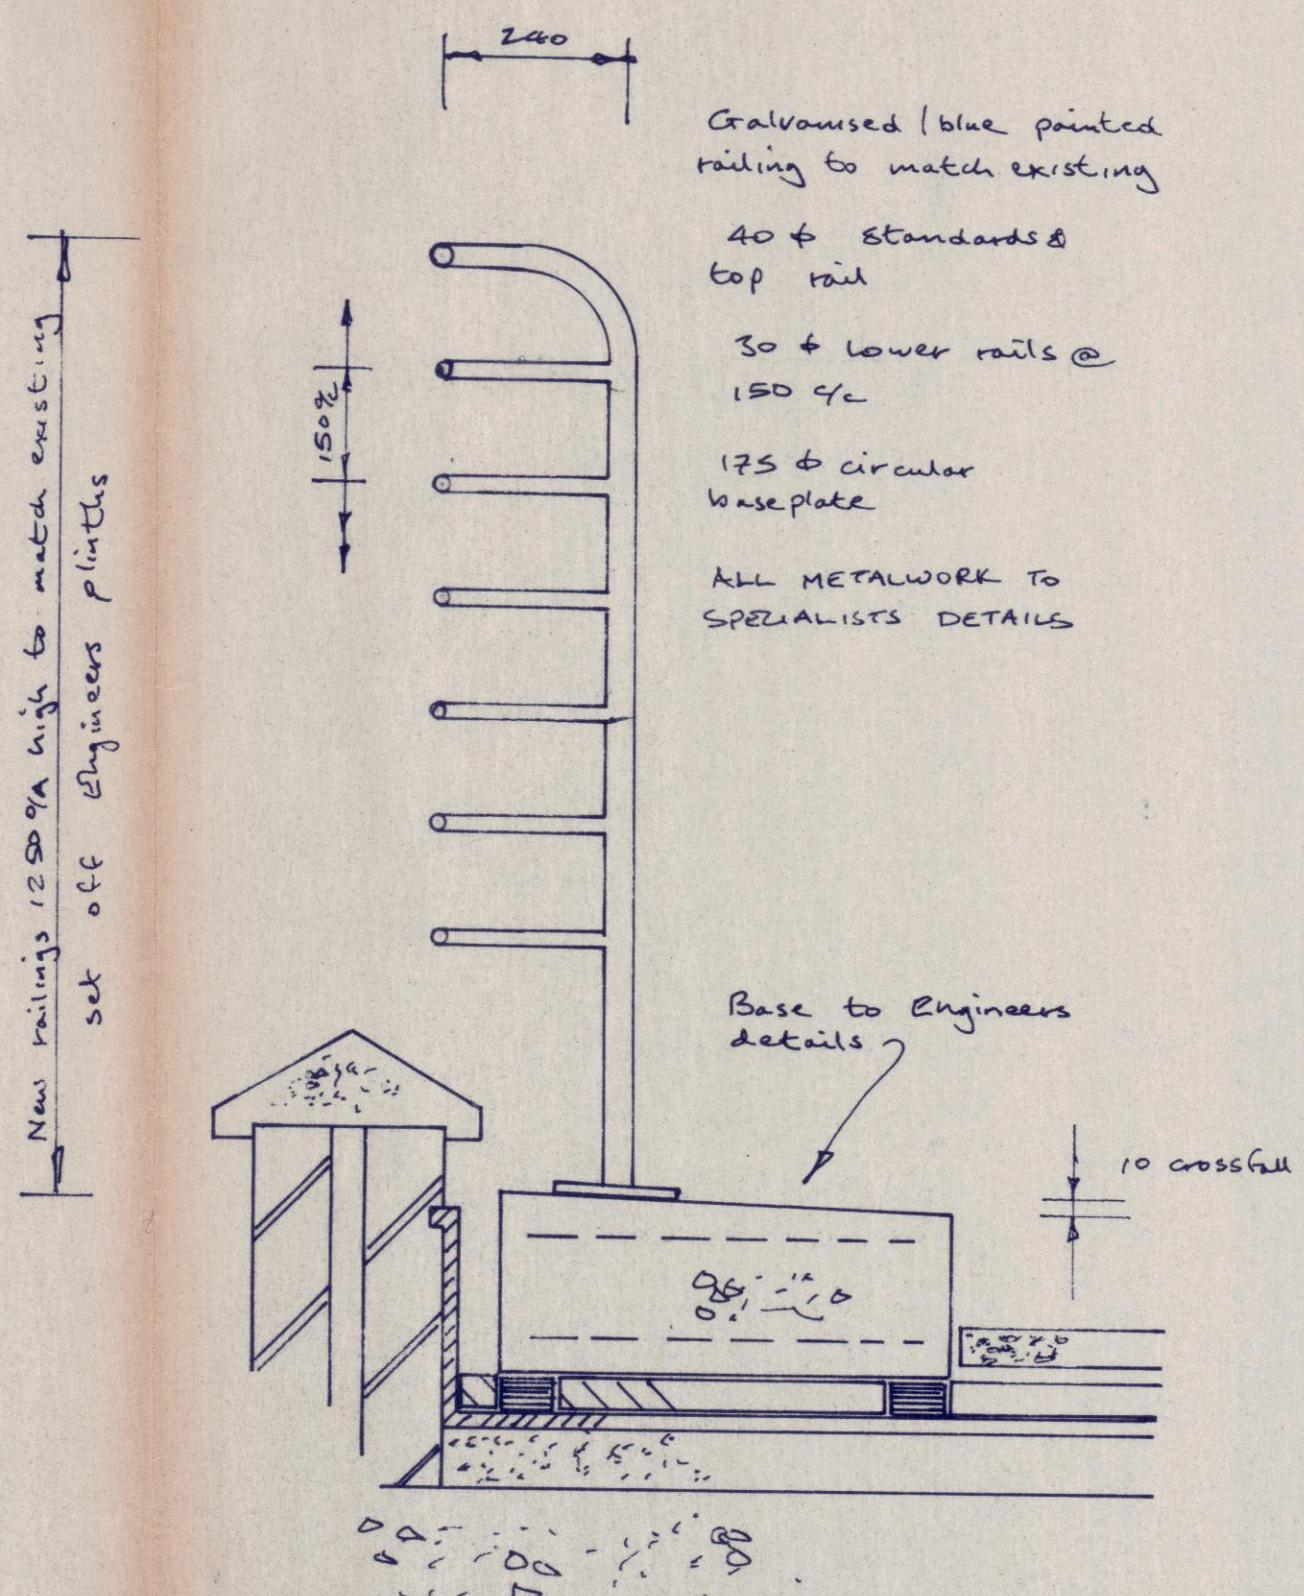


9501810

Additional roof access + enlargement of existing roof terracing & safety balustrade above #7 & #9 St Regis Heights NW3 7NE

General detailing

Scale 1/50 1/50 1/50	R J Constructional Design
Drawing No 01010 / 1	01327 BS7570

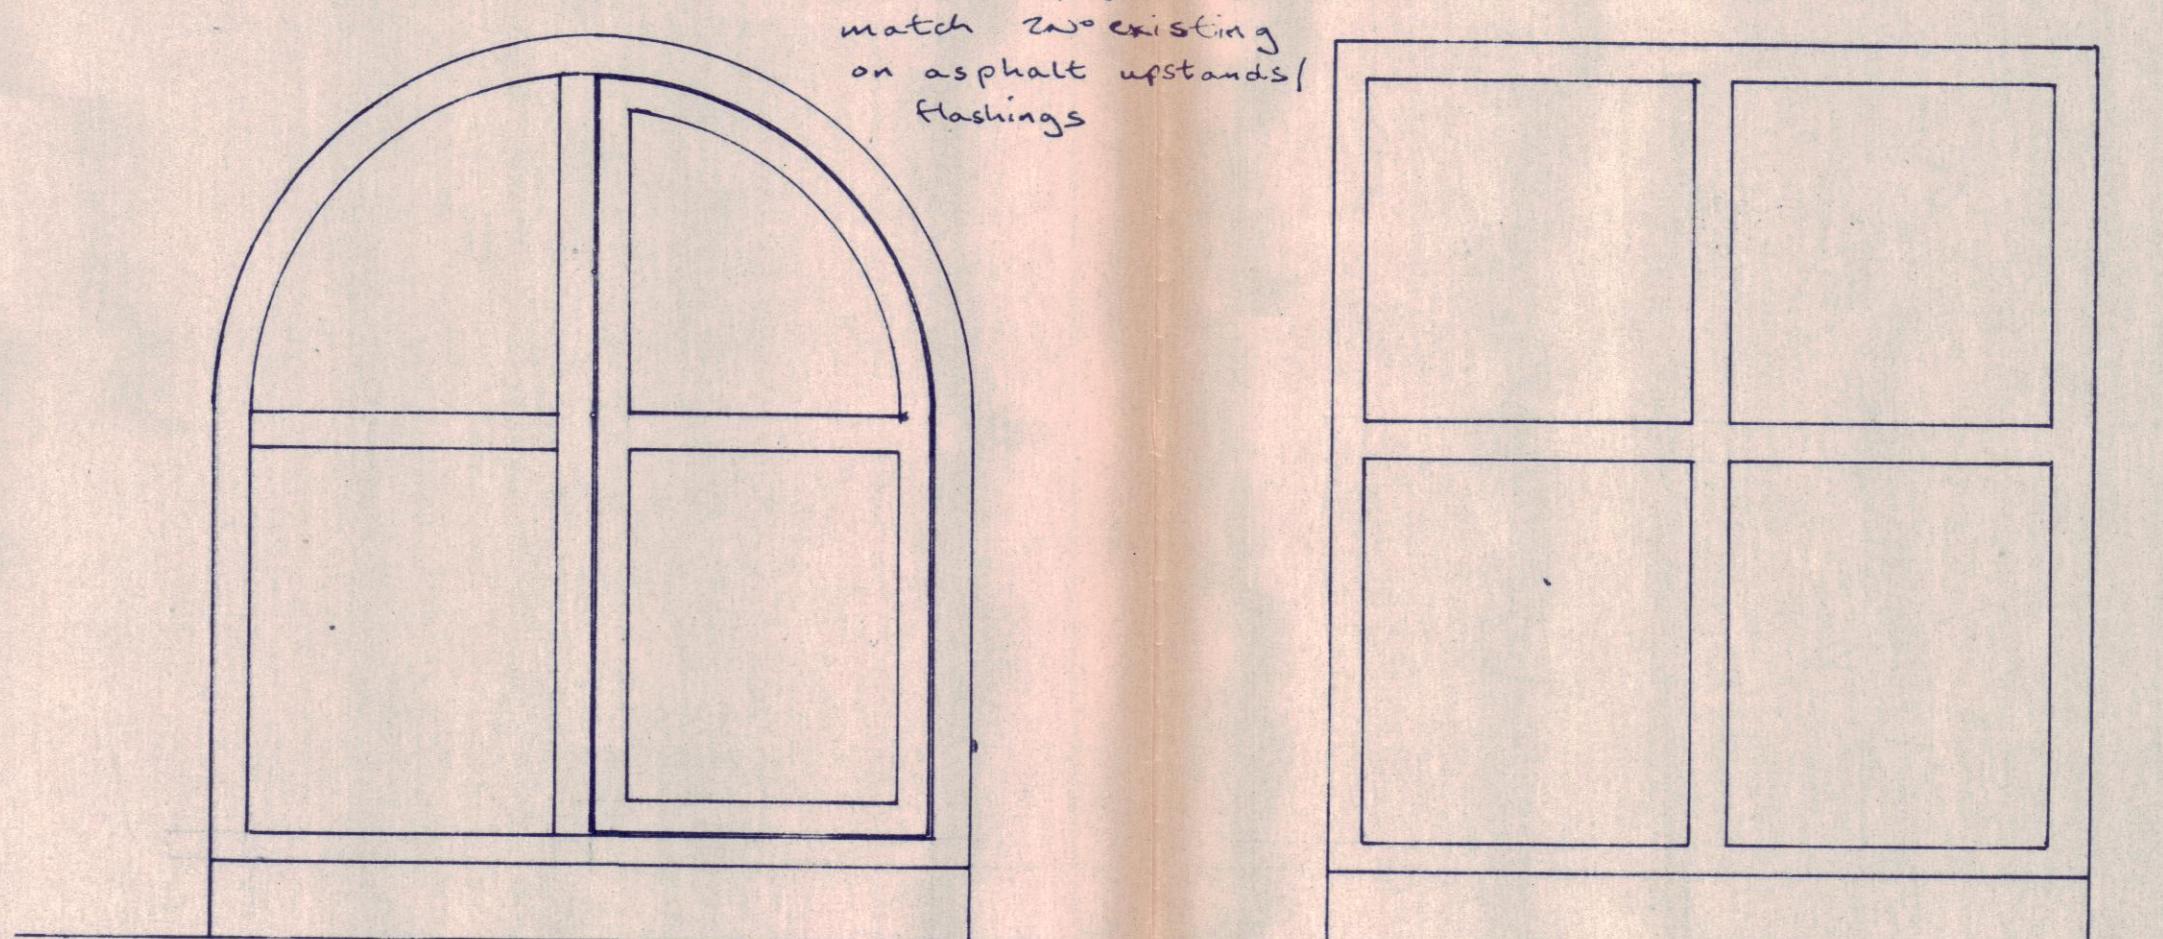

Typical balustrading detail