

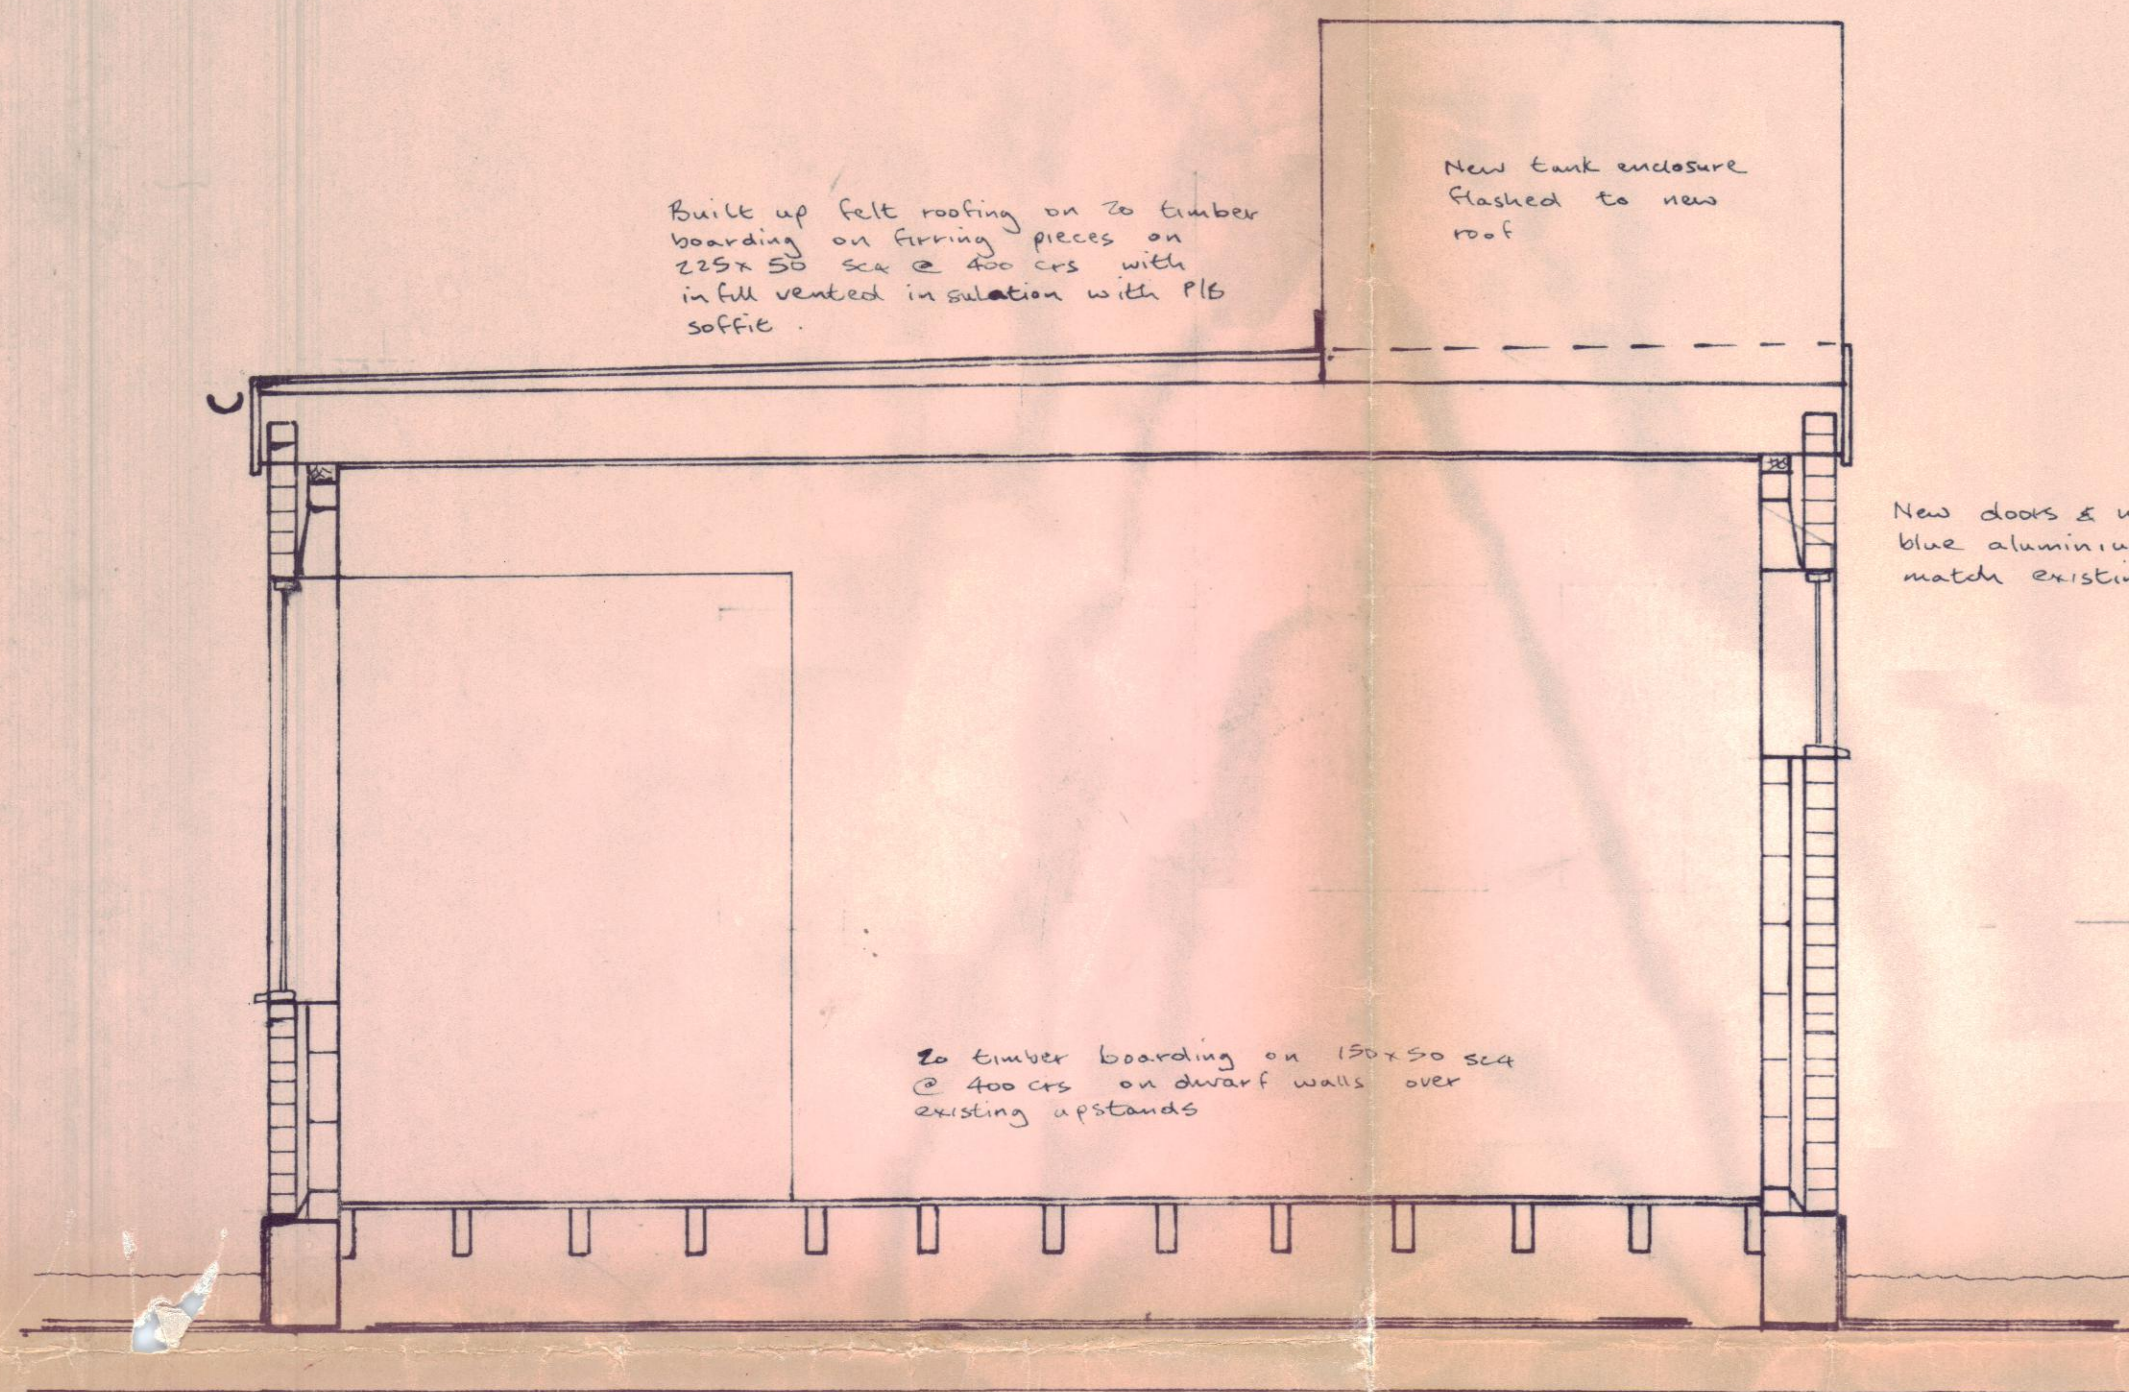
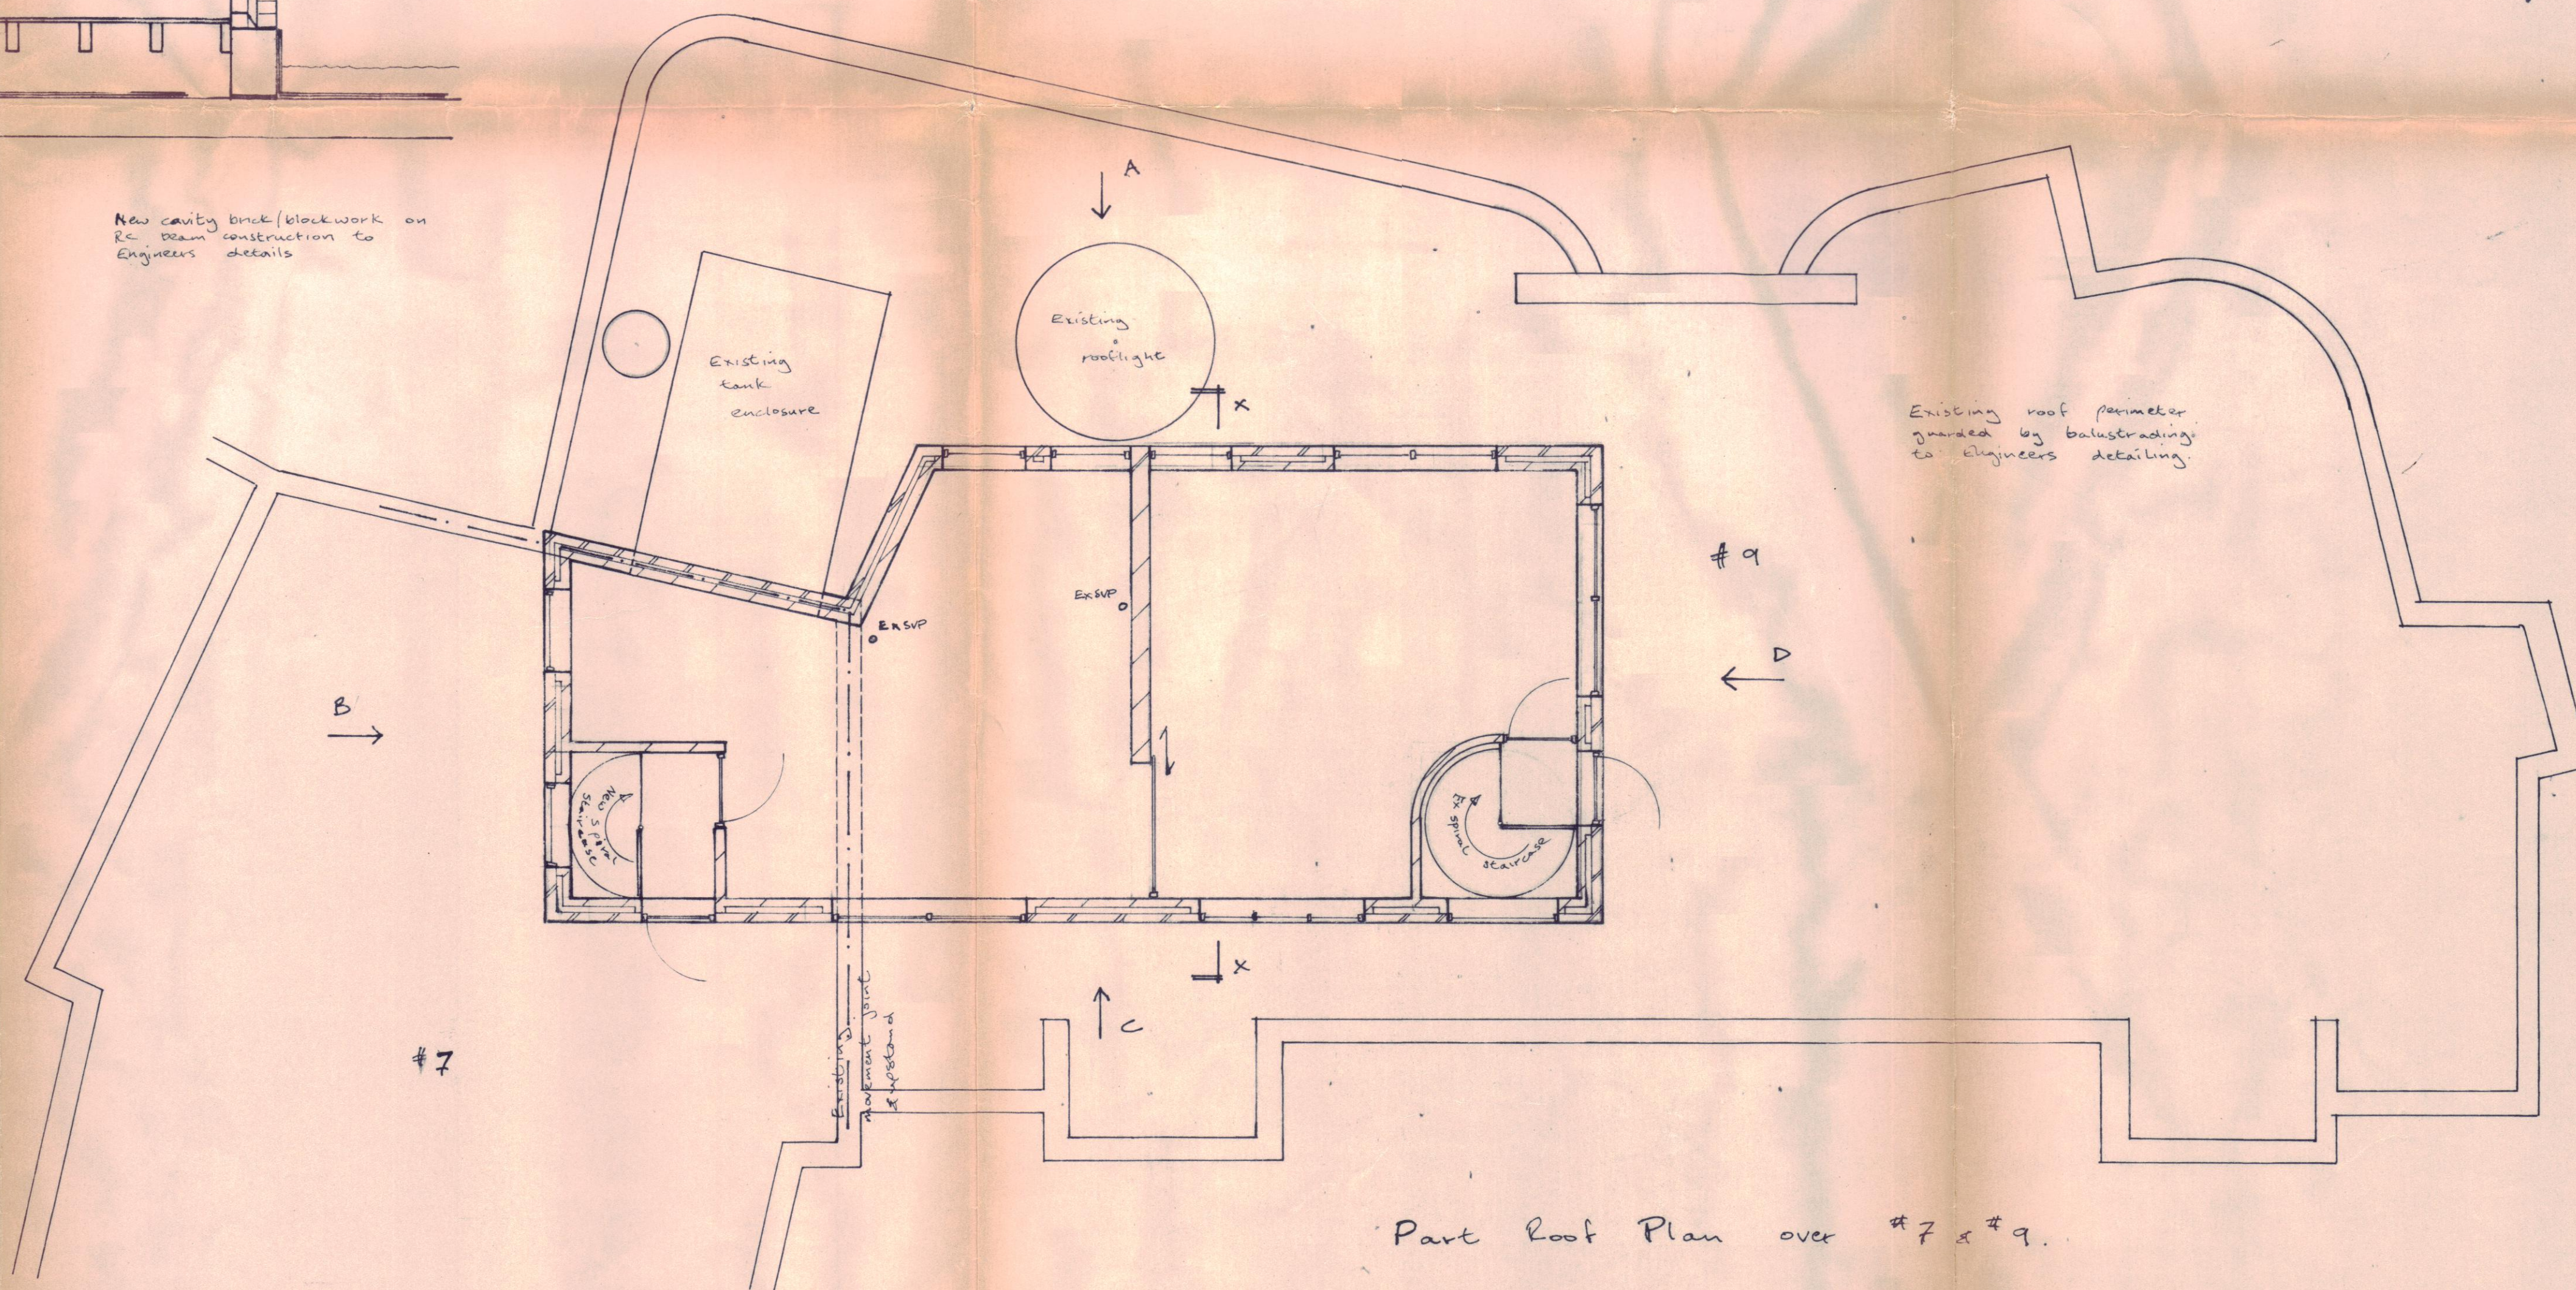
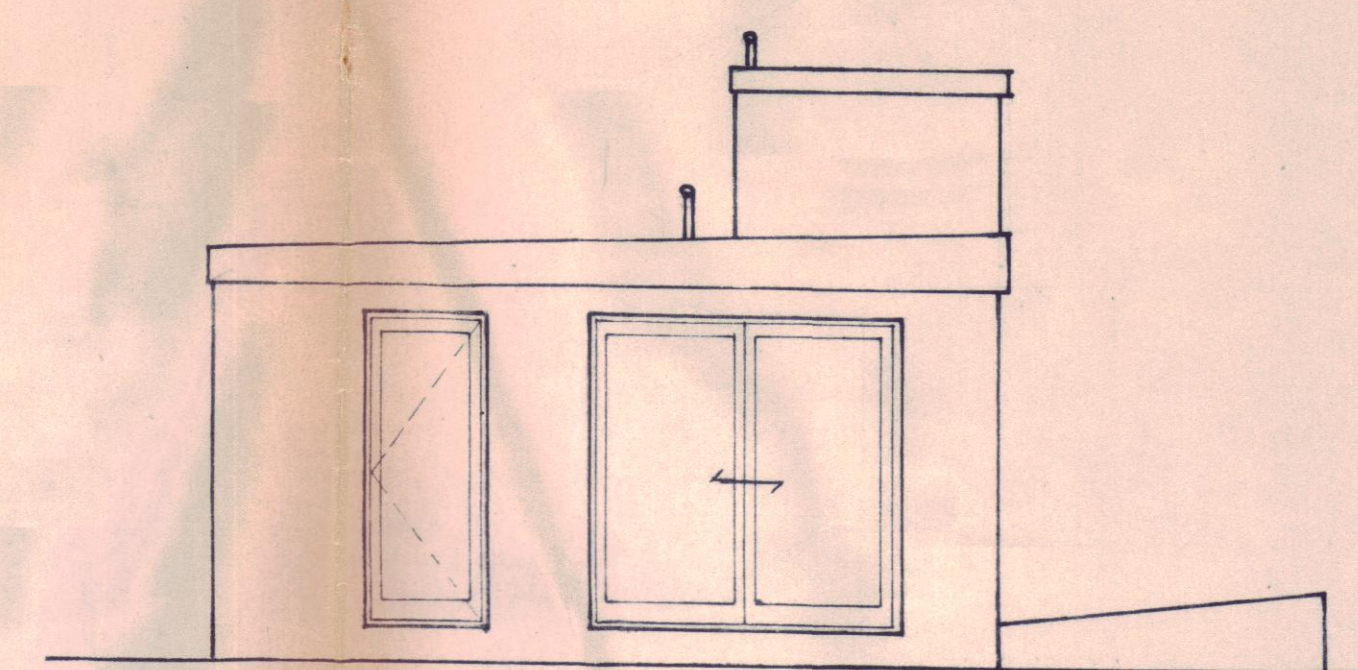


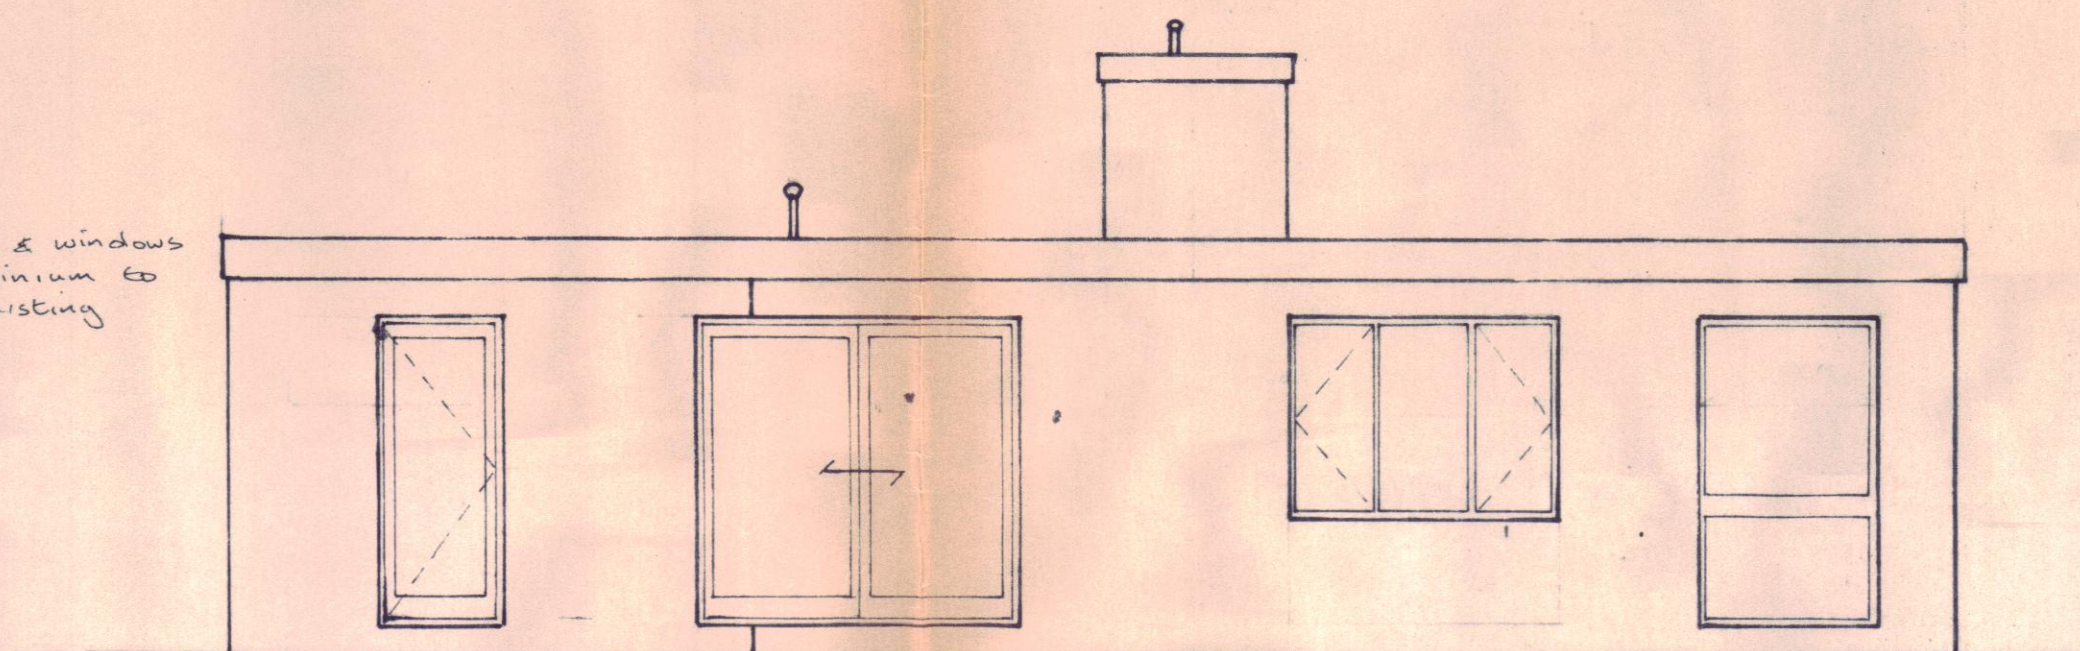

Existing asphalt waterproofing cut back for new construction with new asphalt to weather linked to DPC tray

Section X X

New cavity brick/blockwork on RC beam construction to Engineers details

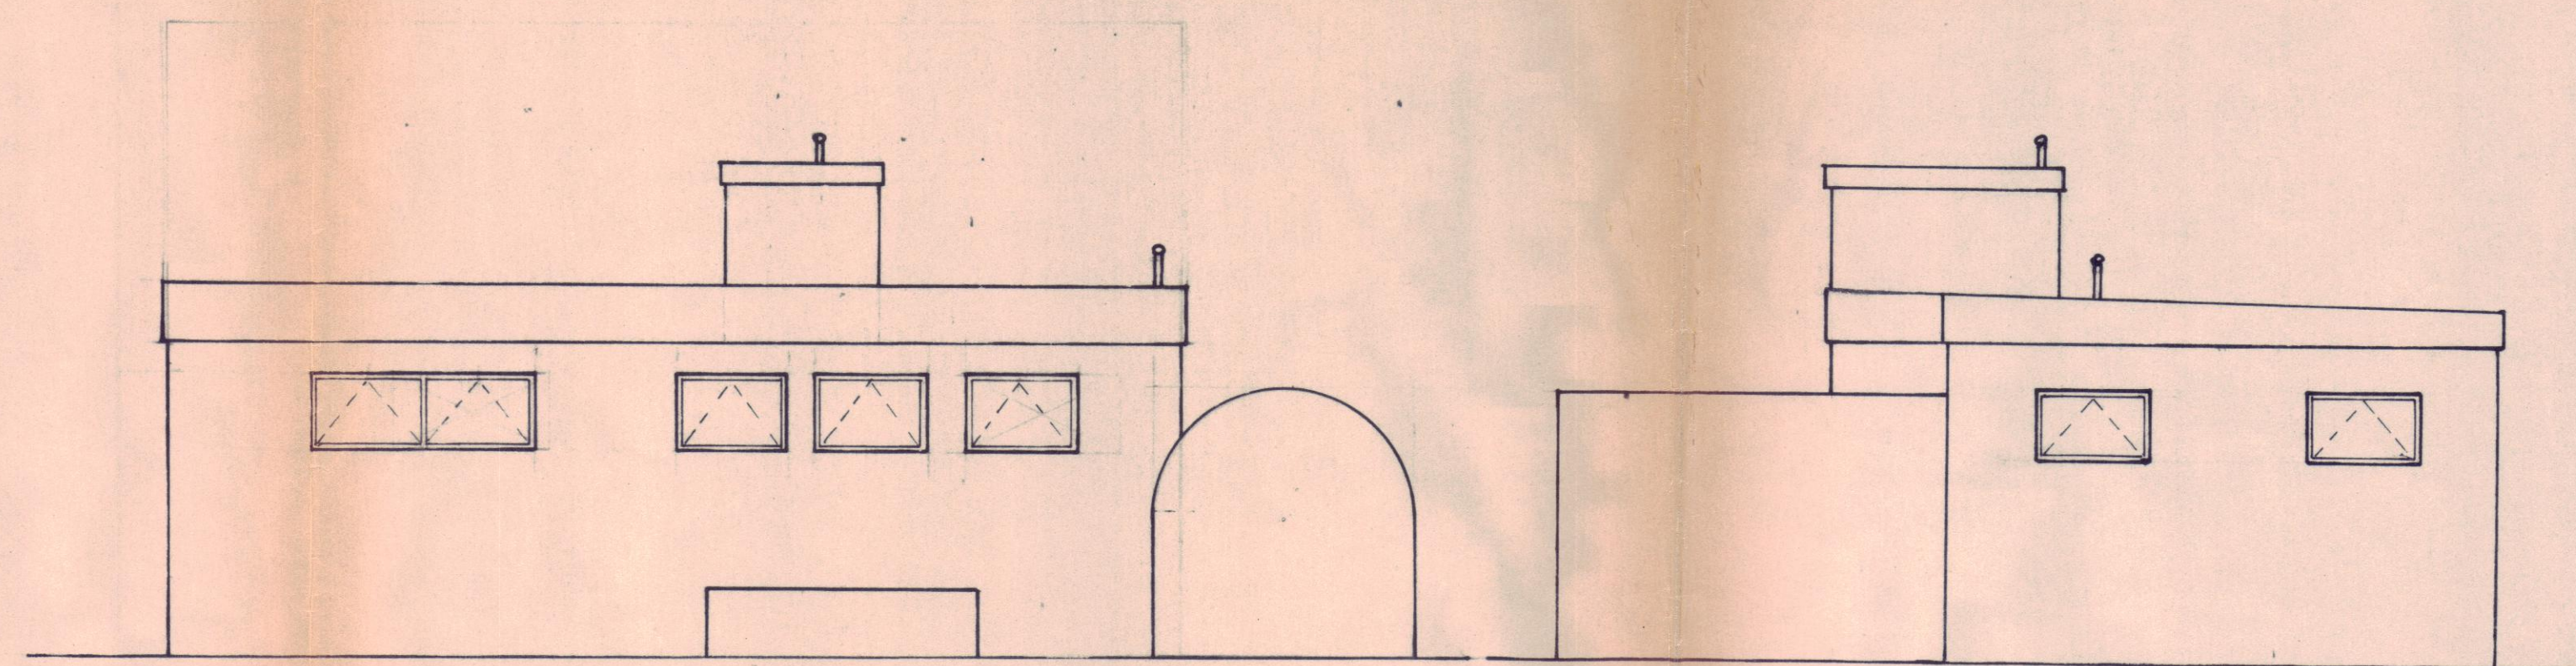

CARE COPY
LONDON BOROUGH OF CAMDEN
TOWN AND COUNTRY PLANNING ACTS
11 AUG 1995
PLANS NOT APPROVED
ON BEHALF OF THE COUNCIL

Family Rooms on existing roof
above #7 & #9 St Regis Heights
NW3 7NE for A. Choy/Goodman Inv Ltd

Plan Elevations & Section.

Scale
1/50 & 1/25
Drawing No
1010/1

RJ Construction Design
0327 857570