


TREE SURVEY LOCATION PLAN

SITE: 24 OPPIDANS ROAD, NW3 3AG

DATE: 18.2.20

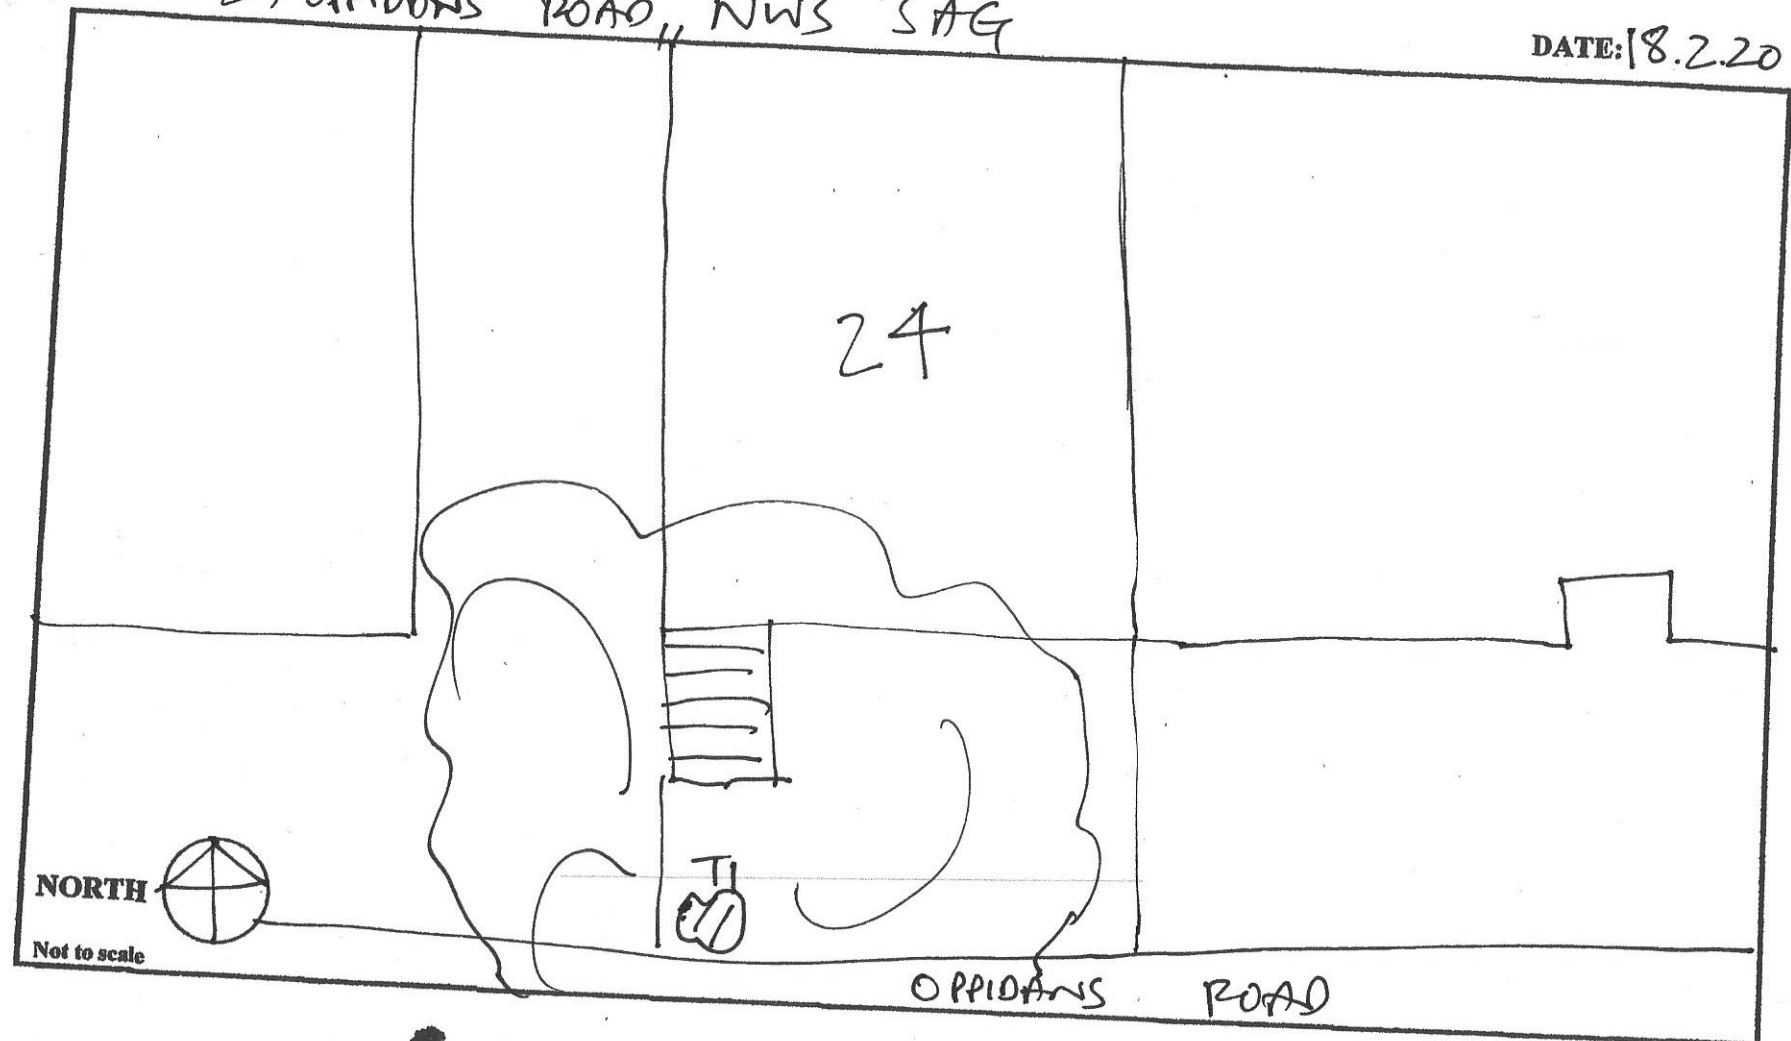

Wassells


**Arboricultural
ASSOCIATION**
Professional Member

www.wassells.co.uk