


86 Grafton Road, NW5 3EJ

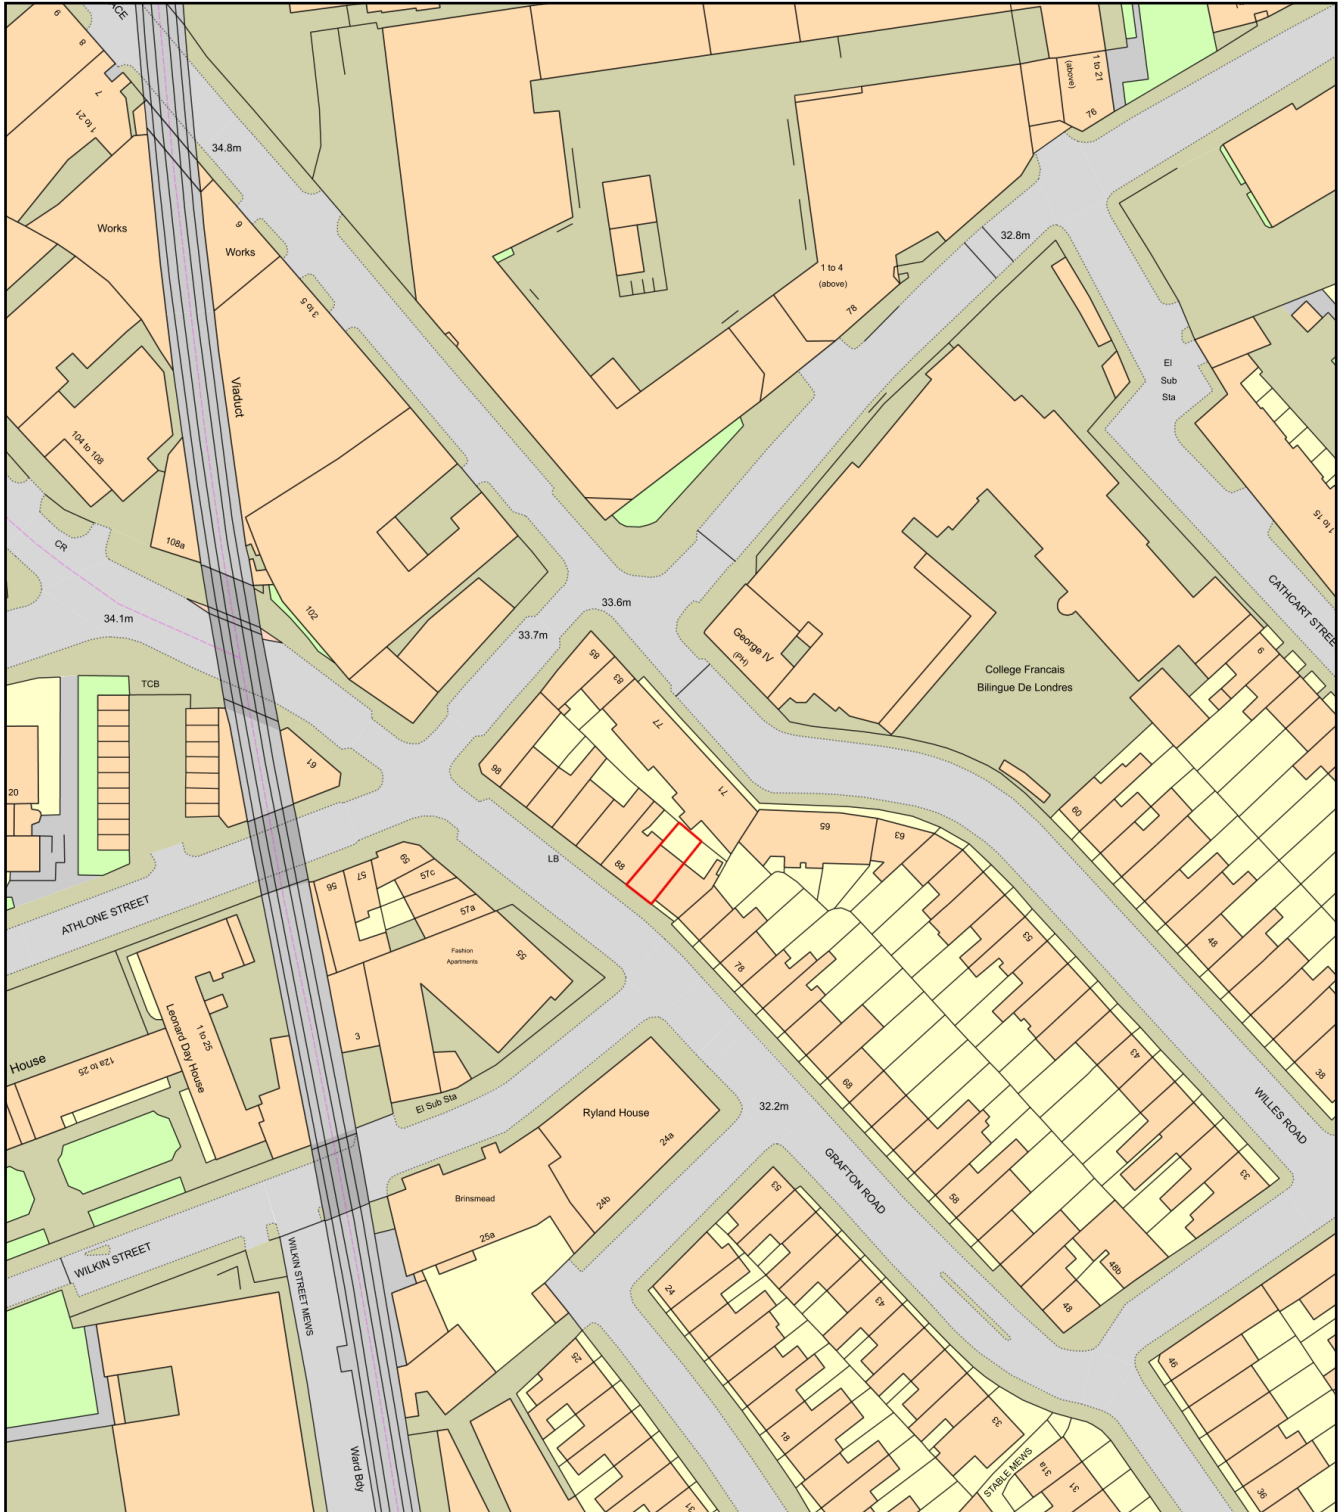

0 50
Metres



Plan Produced for: TS
Date Produced: 19 Feb 2020
Plan Reference Number: TQRQM20050084004878
Scale: 1:1250 @ A4