




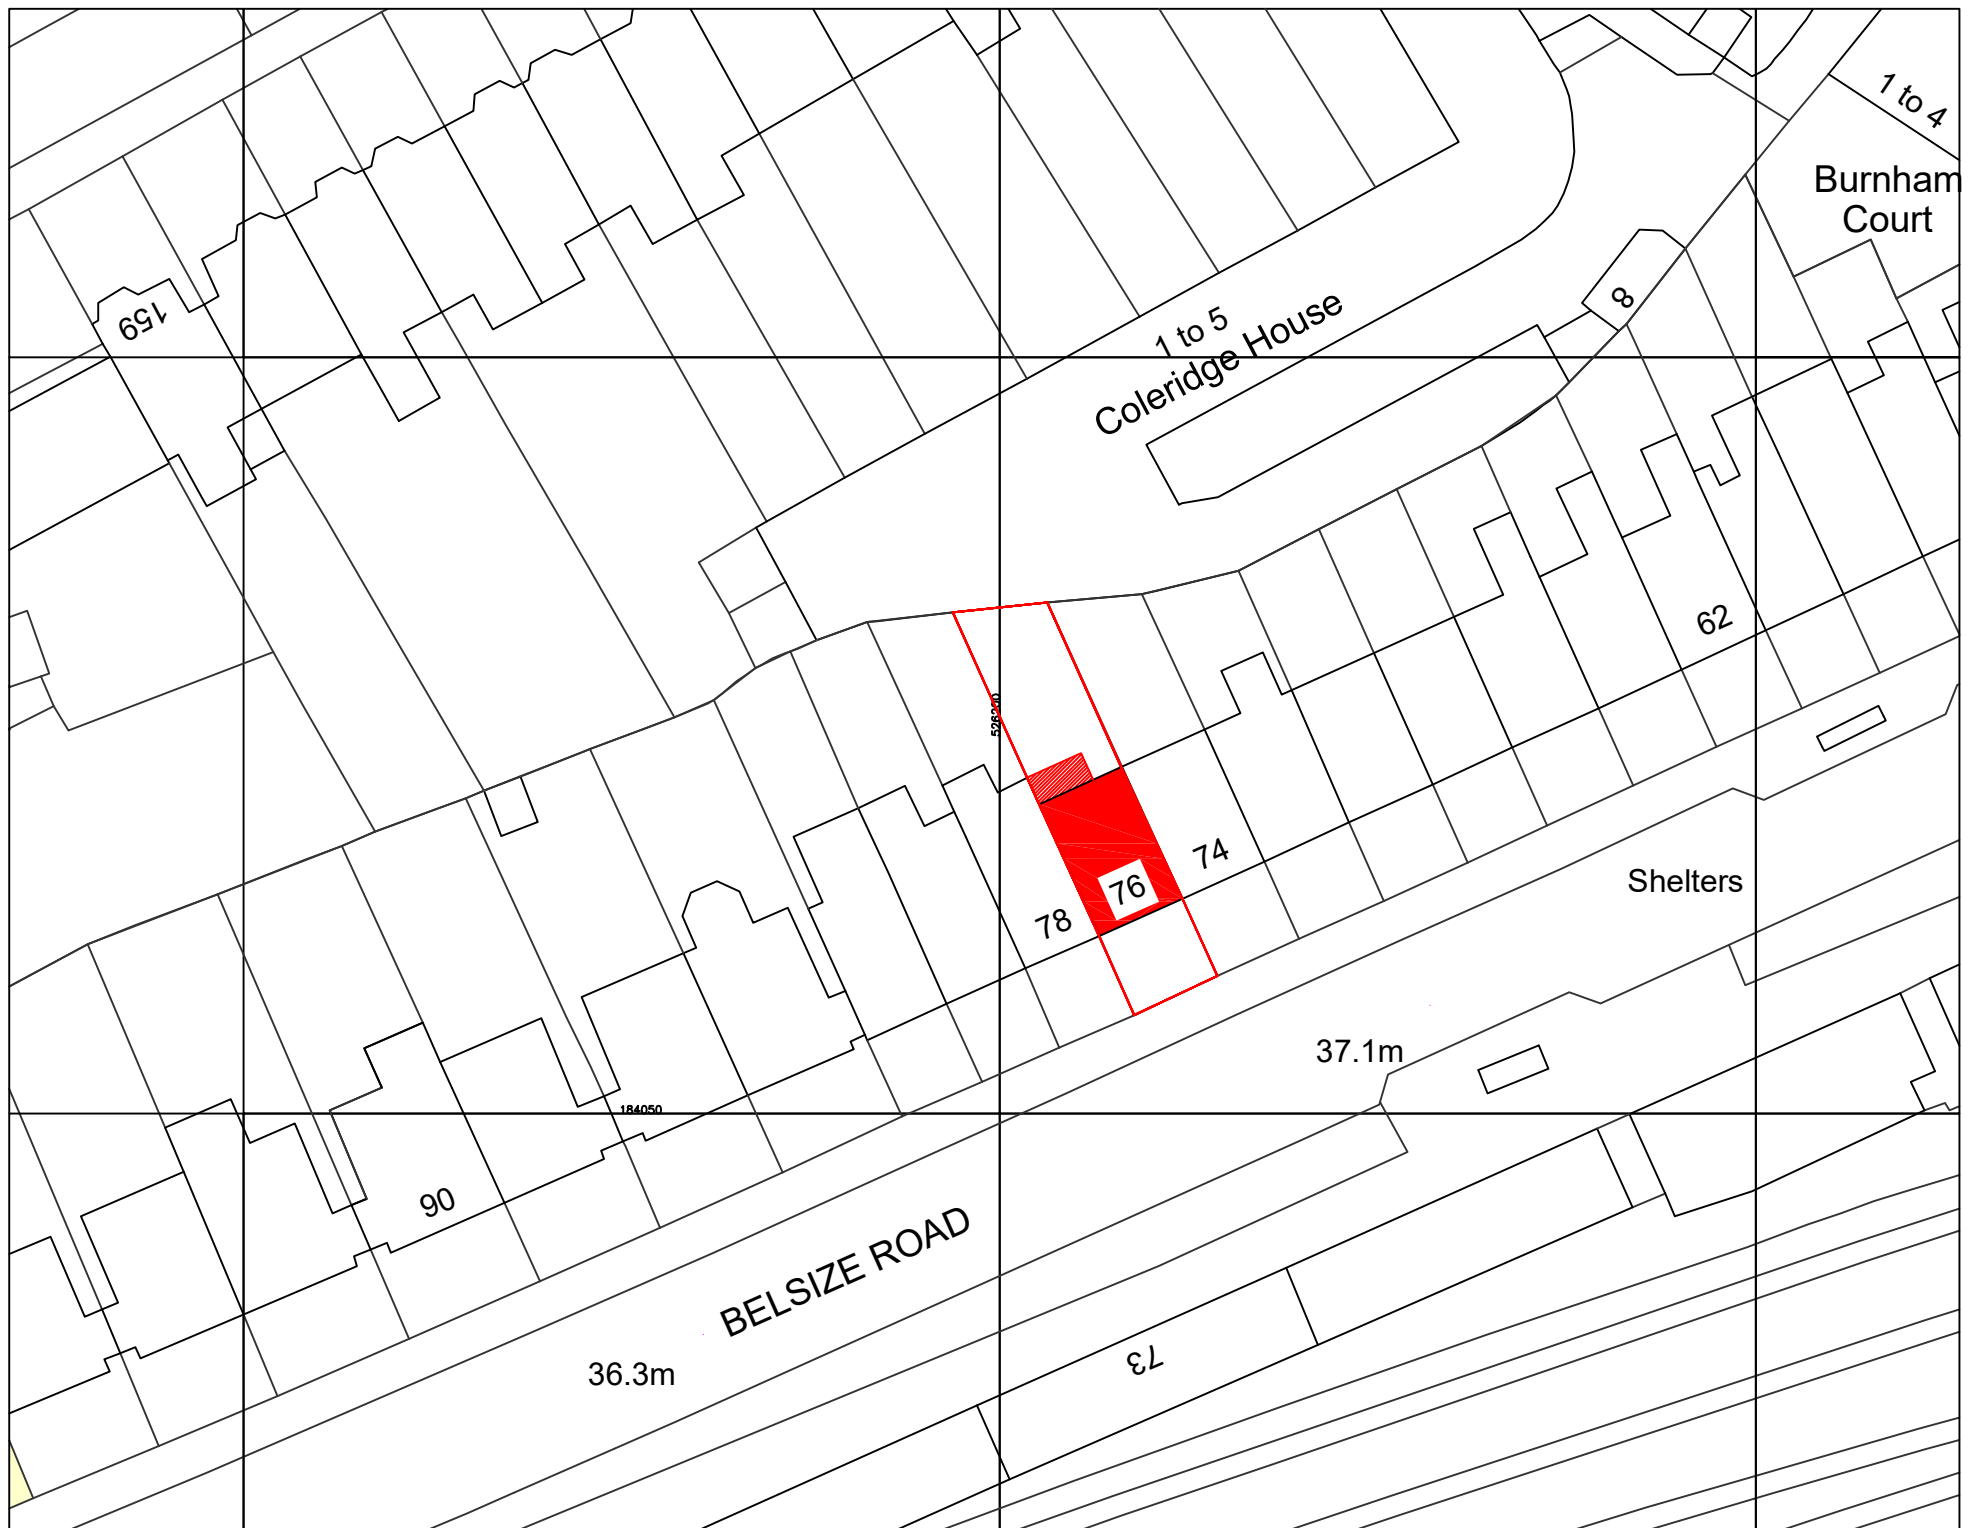


Ordnance Survey, (c) Crown Copyright 2020. All rights reserved. Licence number 100022432

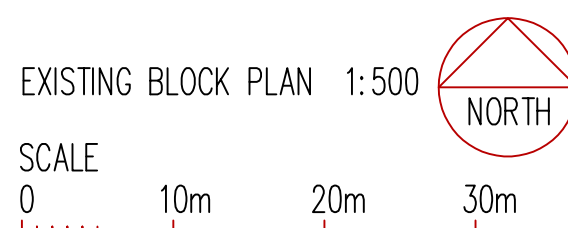

76A BELSIZE ROAD LONDON NW6 4TG	
EXISTING BLOCK PLAN	
SCALE @ A3 1:500	DRG No. 933-02

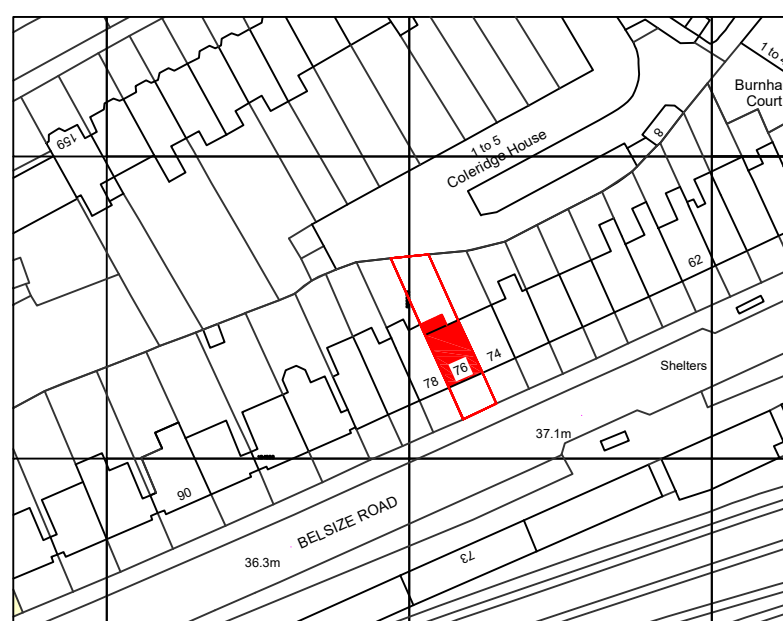

Ordnance Survey, (c) Crown Copyright 2020. All rights reserved. Licence number 100022432

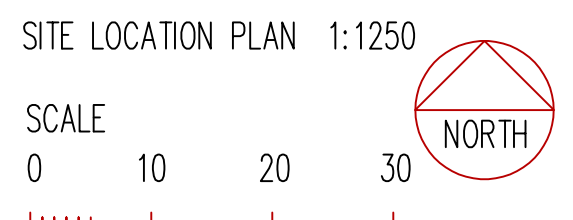

76A BELSIZE ROAD LONDON NW6 4TG	
SITE LOCATION PLAN	
SCALE @ A3 1:1250	DRG No. 933-01