
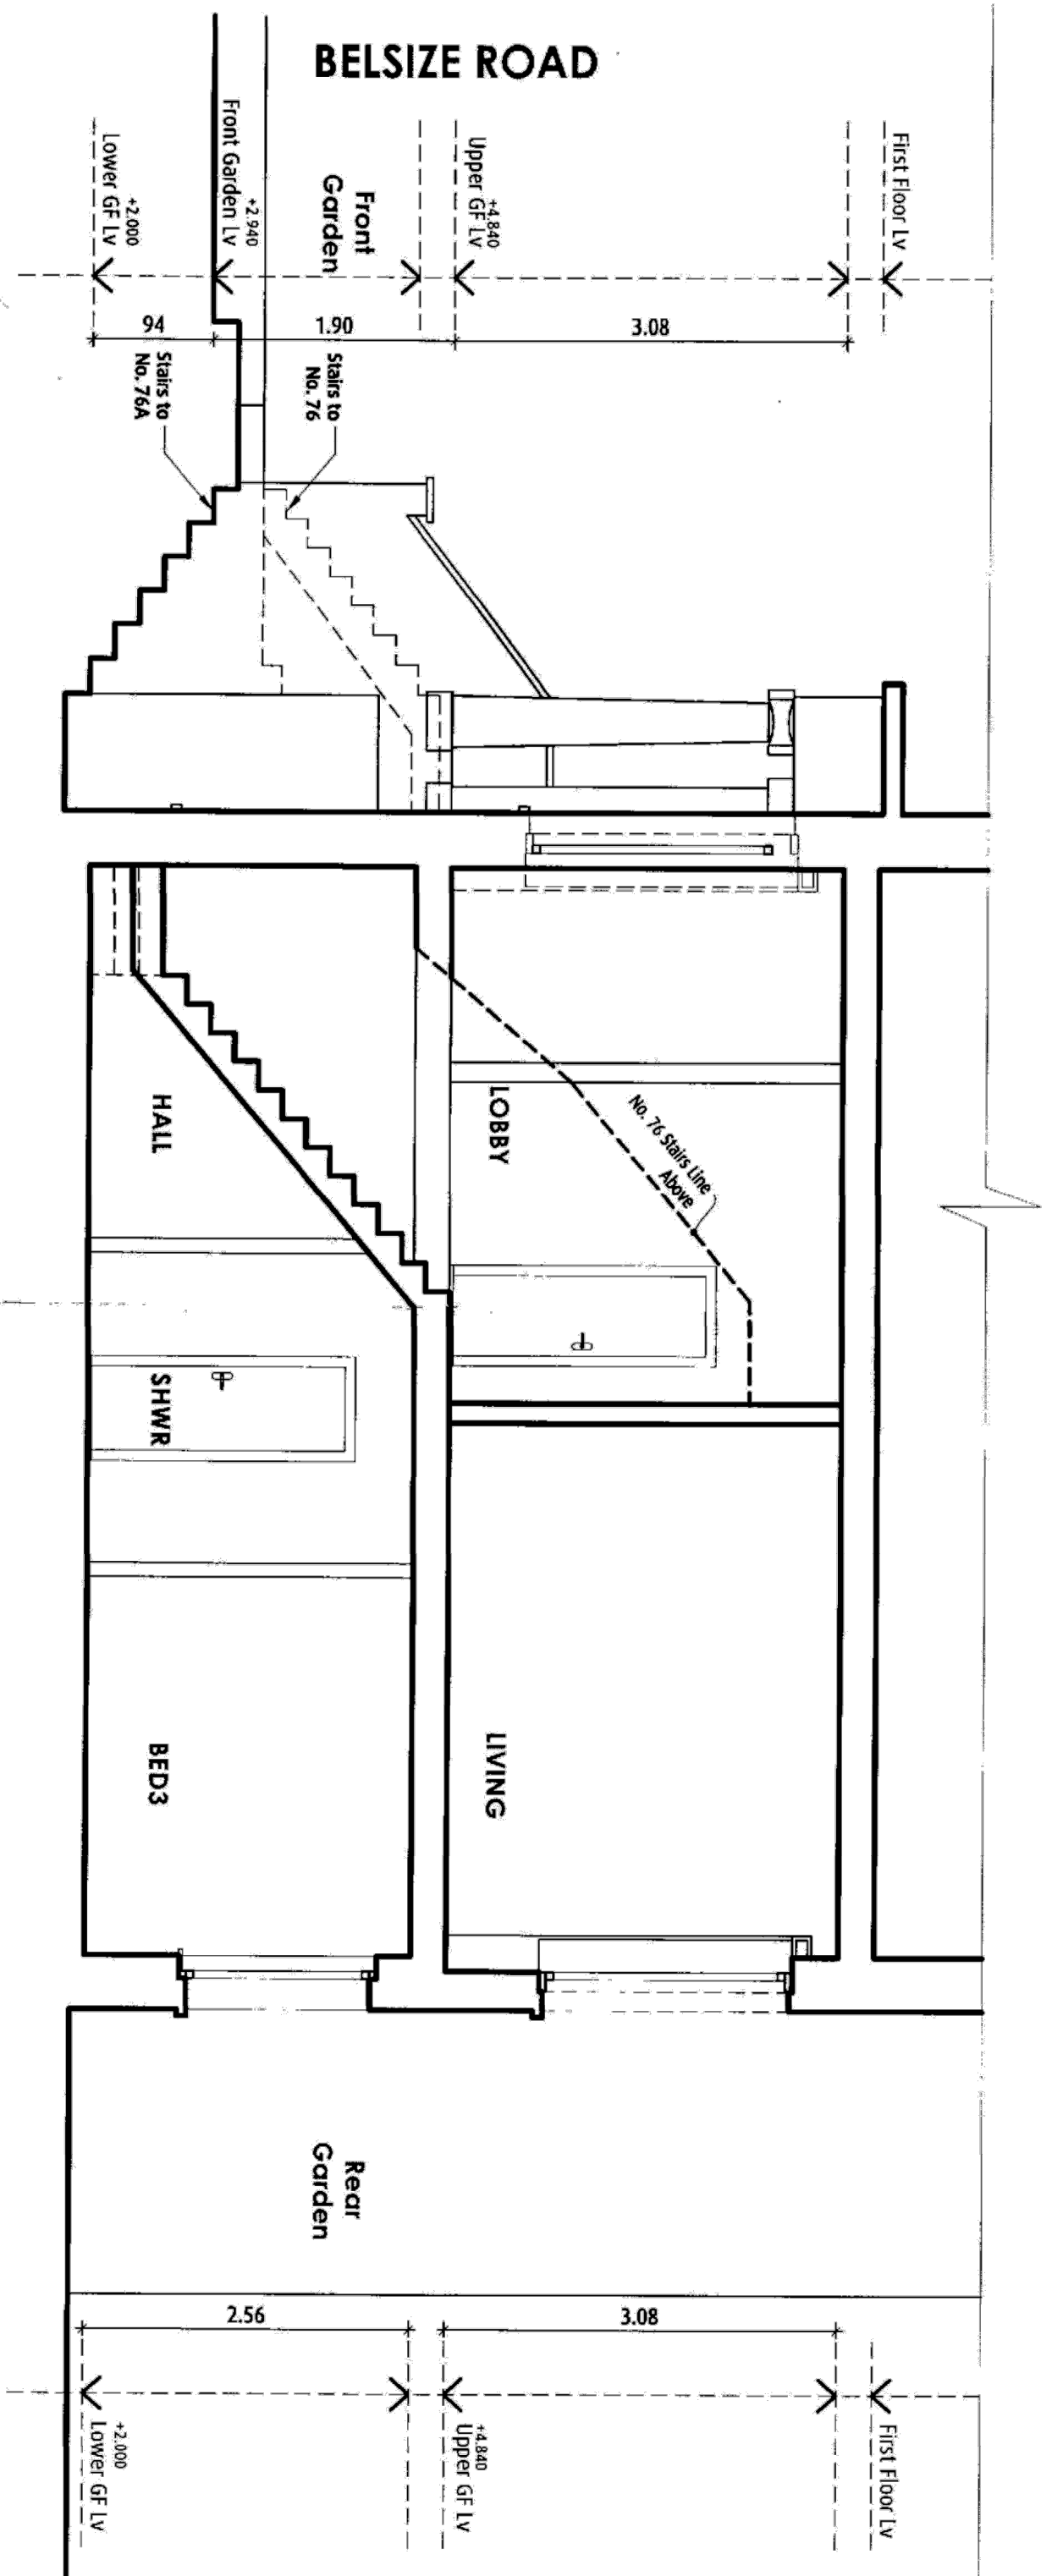


Basic		CH	FC	INV	EX	RWP	GM
HH	Ceiling Height	CL	Window Floor to Sill Height	LV	MH	SVP	B
	Head Height		Window sill to Linet Height				
					Existing	Rain Water Pipe	Gas Meter
				Level	Manhole	Soil Vent Pipe	Boiler

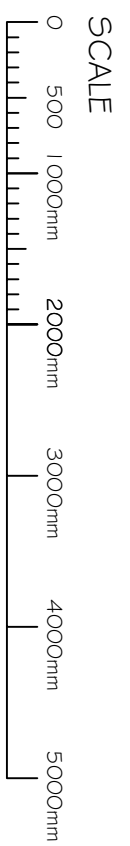

76A BELSIZE ROAD		DRG No.
LONDON NW6 4TG		933-05
EXISTING SECTION		
SCALE @ A3 1:50		
SCALE @ A4 1:100		