


Basic Symbols	CH	Ceiling Height	FC	Window Floor to Sill Height	INV	Invert Level	EX	Existing	RWP	Rain Water Pipe	GM	Gas Meter
	MH	Head Height	CL	Window sill to Linel Height	LV	Level	MH	Manhole	SVP	Soil Vent Pipe	B	Boiler

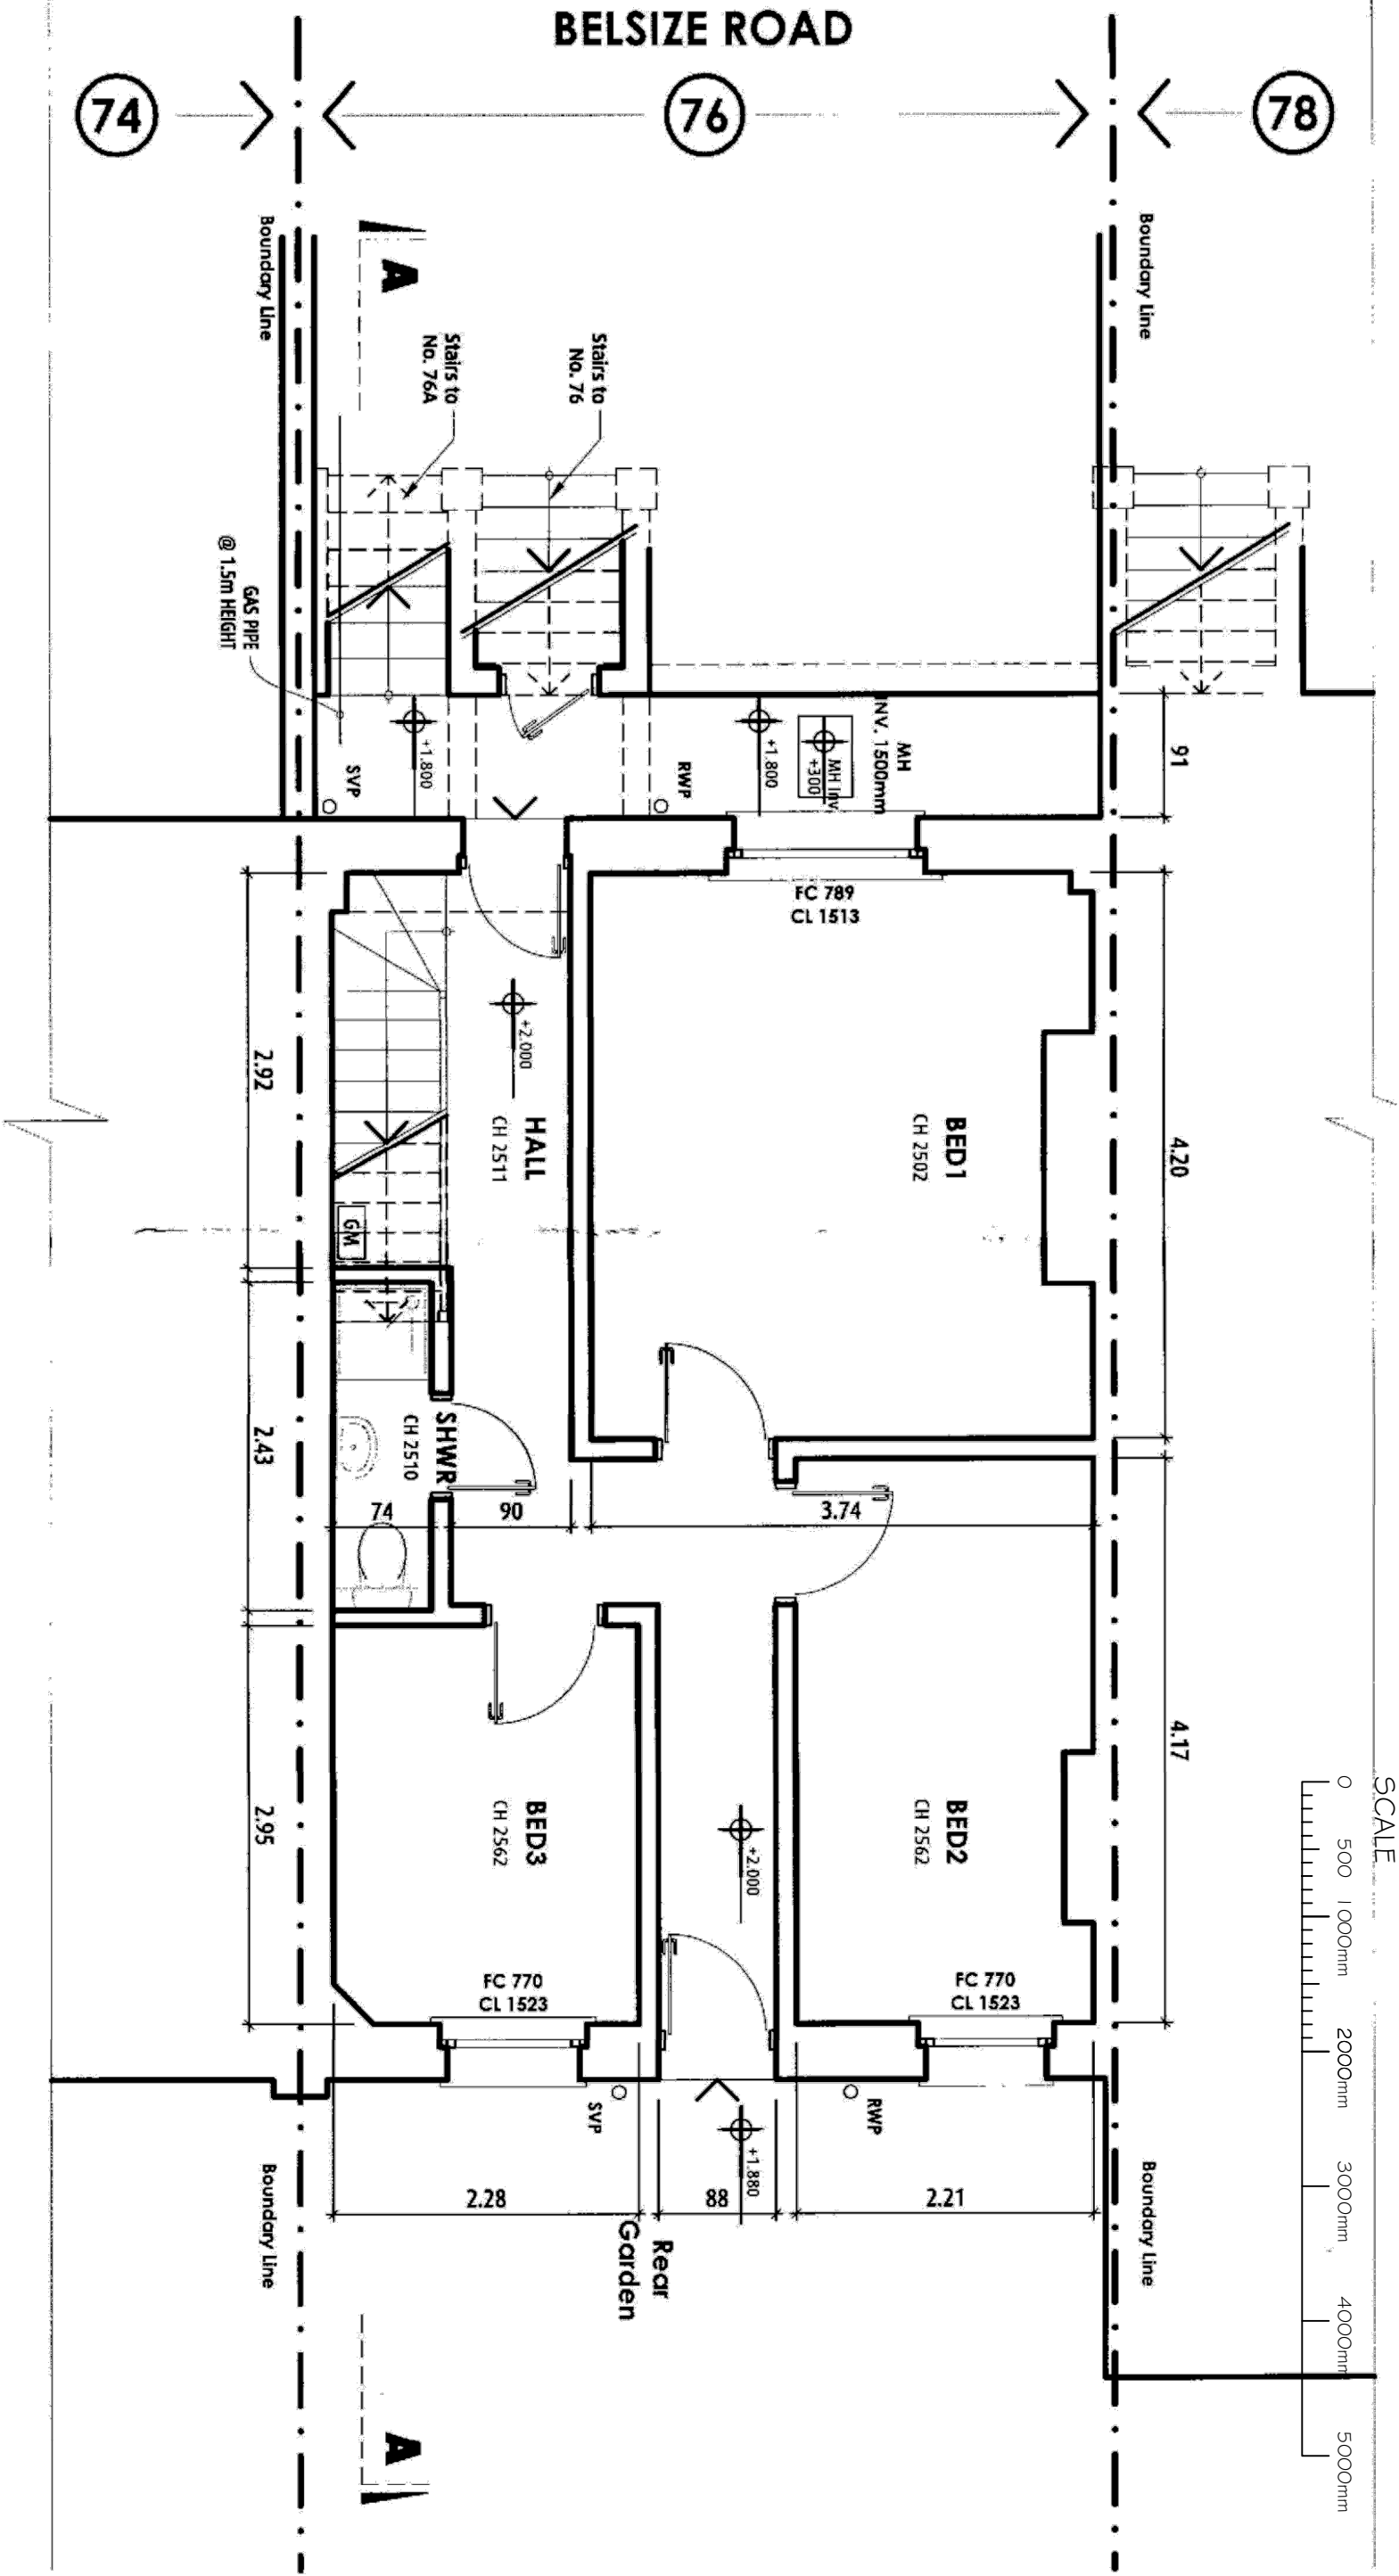

76A BELSIZE ROAD	DRG No.
LONDON NW6 4TG	933-03
EXISTING LOWER GROUND FLOOR	
SCALE @ A3 1:50	
SCALE @ A4 1:100	