
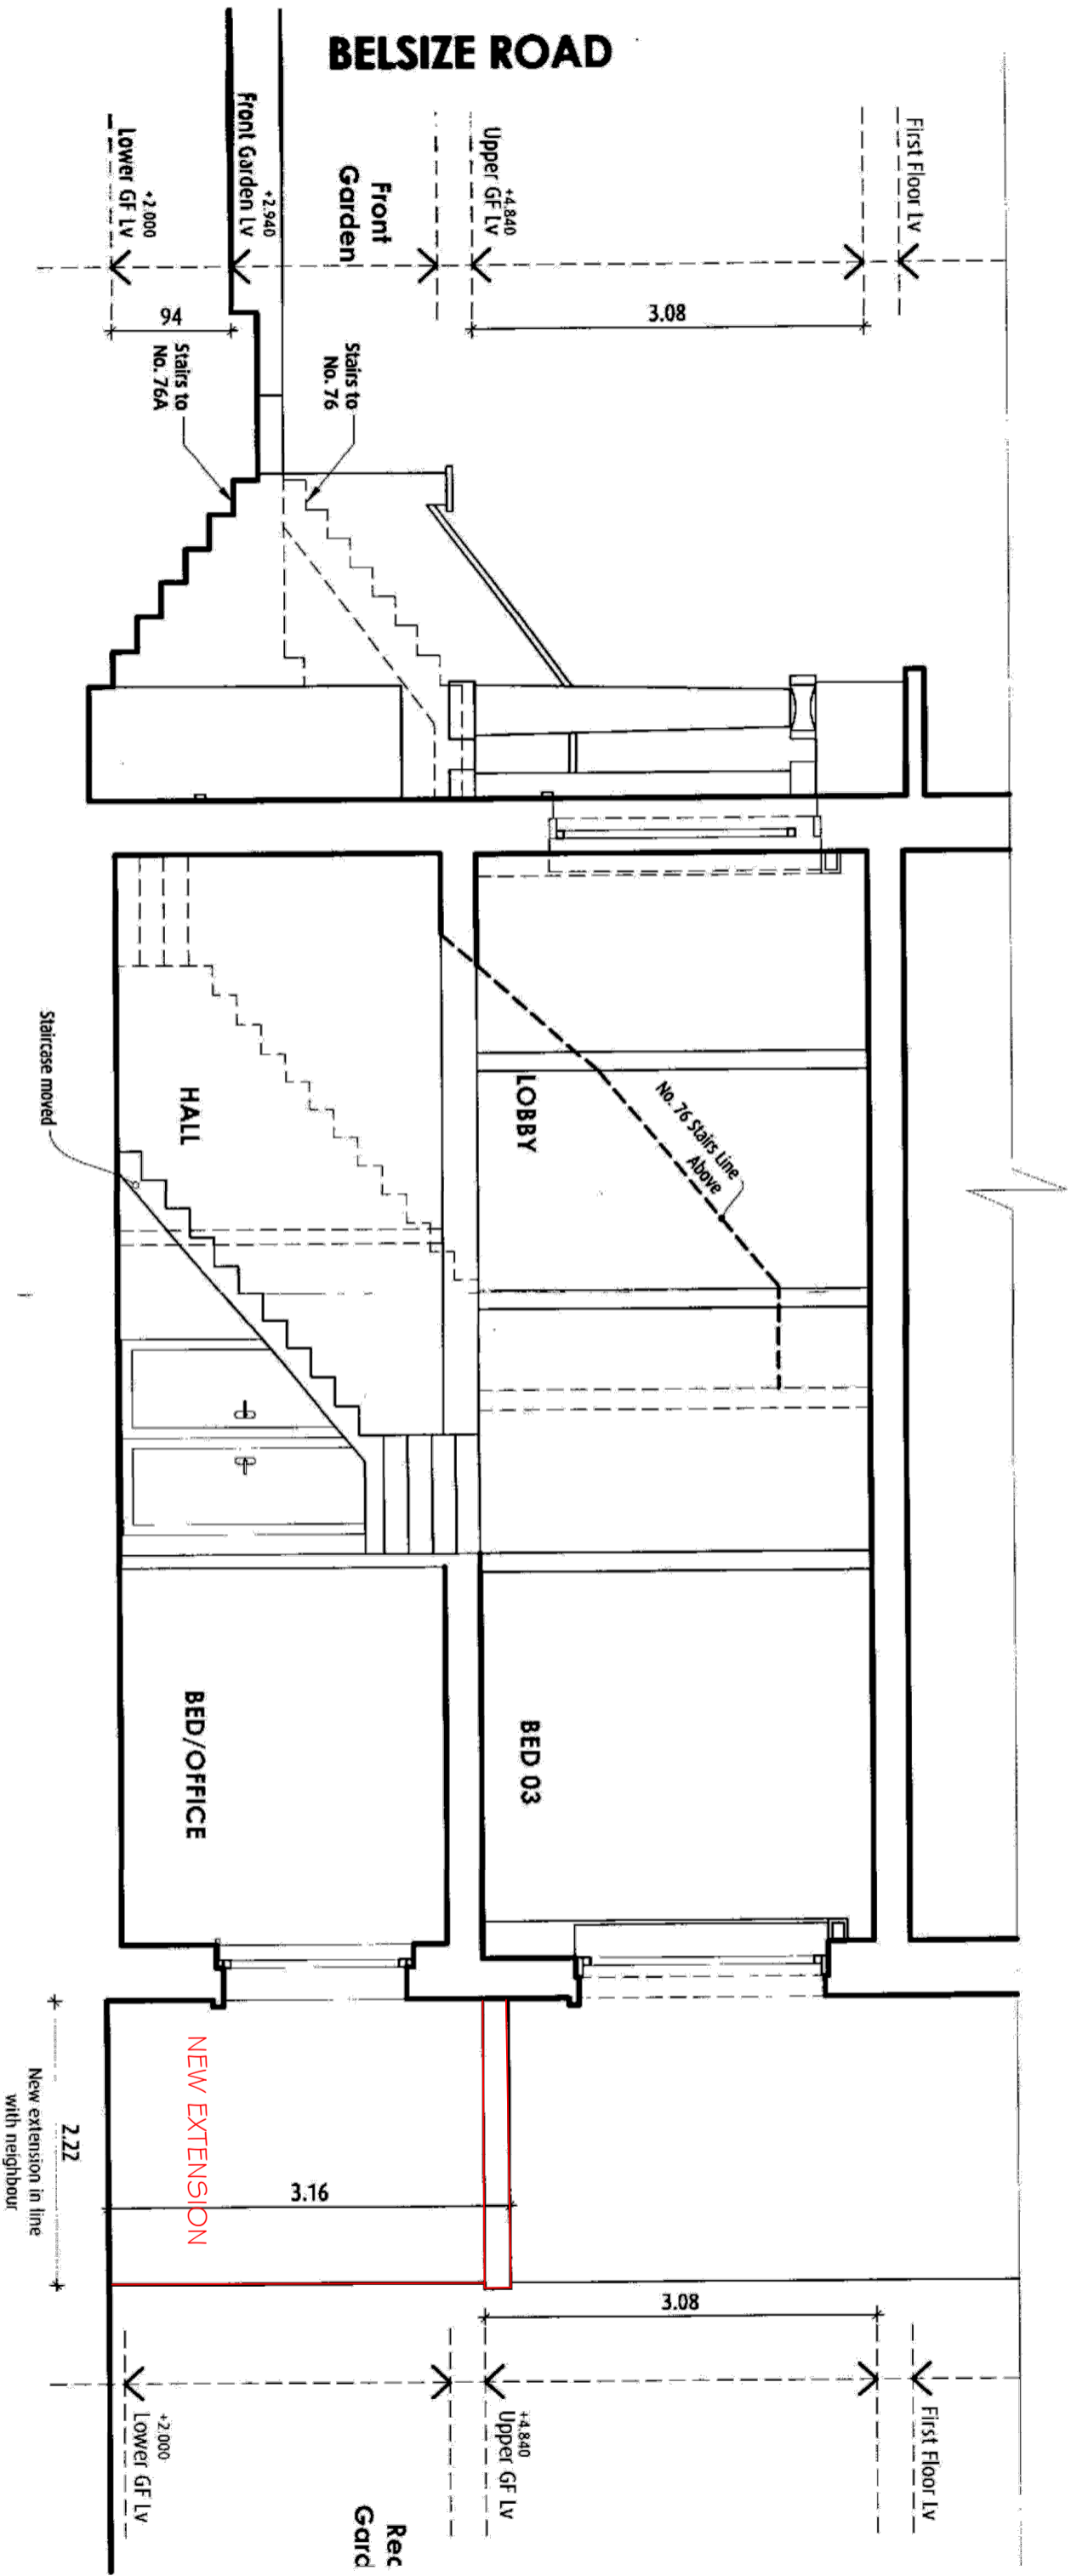


Basic Symbols	Ceiling Height		Window Floor to Sill Height		Invert Level		Existing		Rain Water Pipe		Gas Meter	
	CH	HH	FC	CL	INV	LV	EX	MH	RWP	SVP	GM	B
		Head Height		Window sill to Unlet Height		Level		Manhole		Soil Vent Pipe		Boiler

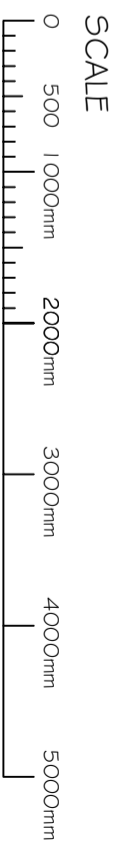

76A BELSIZE ROAD LONDON NW6 4TG	
PROPOSED SECTION	DRG No. 933-10
SCALE @ A3 1:50	
SCALE @ A4 1:100	