
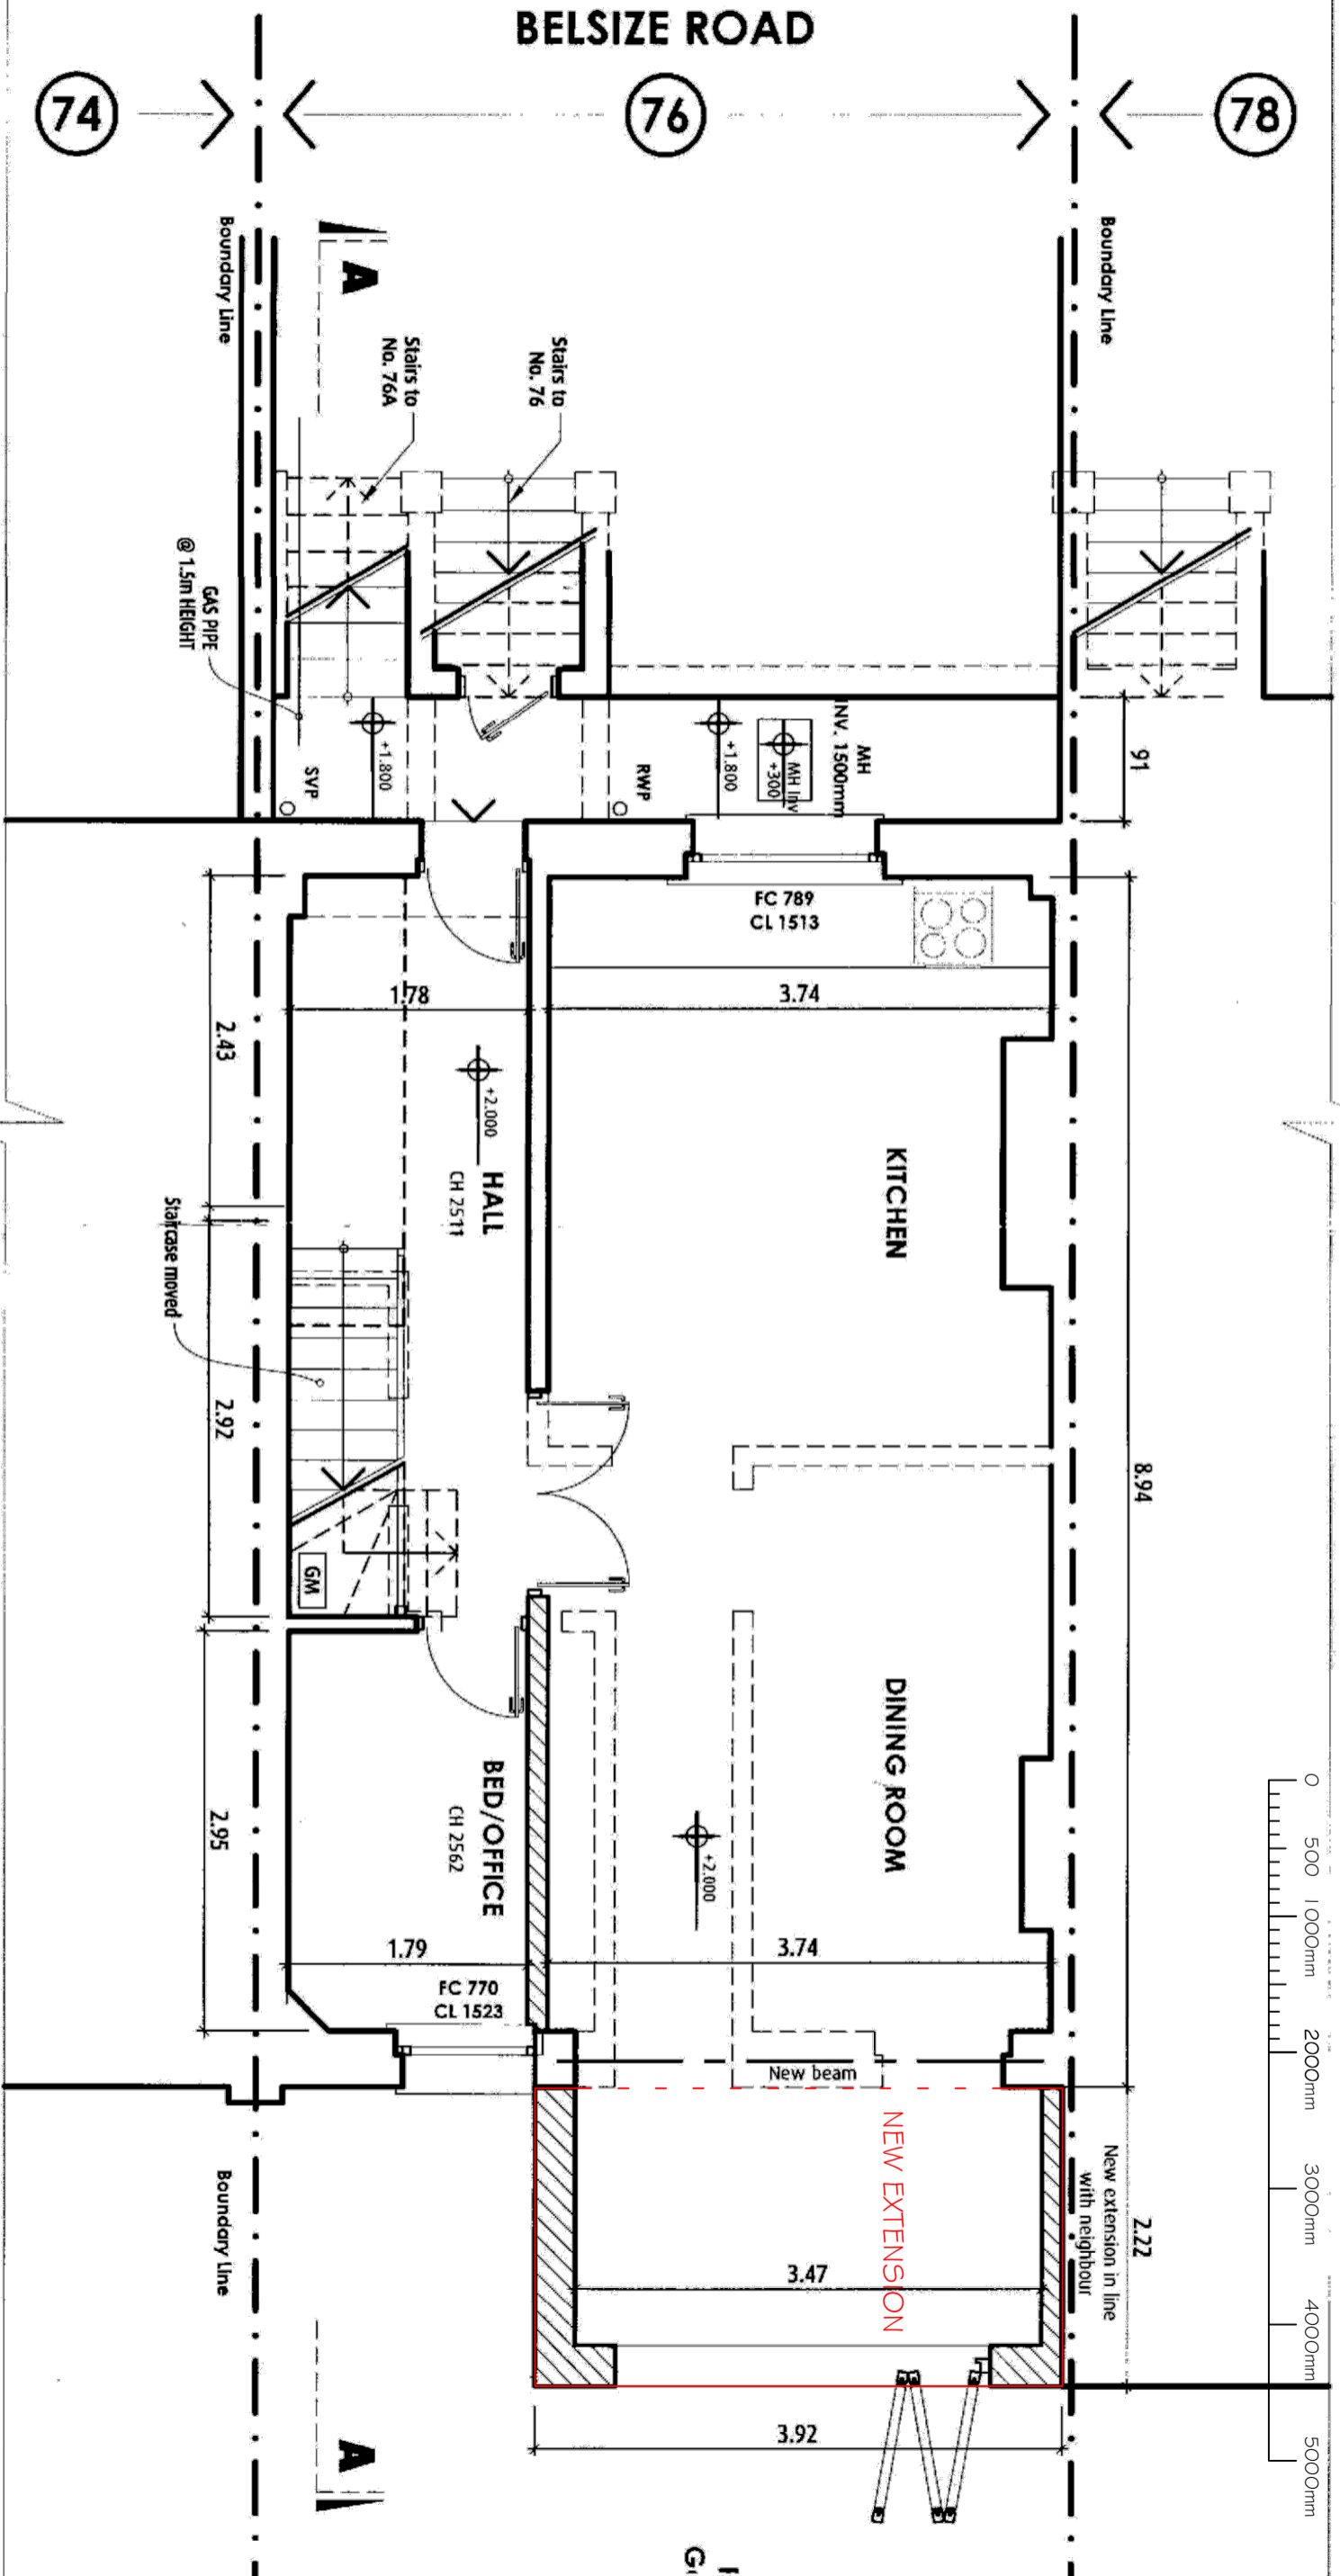


Basic Symbols	CH	HH	FC	CL	INV	LV	EX	MH	RWP	SVP	GM	B
Ceiling Height												
Head Height												
Window Floor to Sill Height												
Window sill to Unleel Height												
Invert Level												
Level												
Existing Manhole												
Rain Water Pipe												
Soil Vent Pipe												
Gas Meter												
Boiler												

SCALE

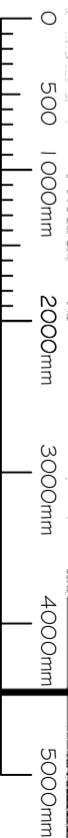

76A BELSIZE ROAD
LONDON NW6 4TG

PROPOSED LOWER GROUND FLOOR

SCALE @ A3 1:50
SCALE @ A4 1:100

DRG No.
933-08