

Written dimensions to be taken in preferences to scaled dimensions. The Contractor is responsible for checking all dimensions before work starts.

All work is to be carried out to the requirements, and to the satisfaction of the Local Authority. These drawings are for planning purposes only



Any discrepancies to be brought to the attention of 4D Planning Consultants immediately.

Location Plan

Rev	Date	Description	by	chk

Proposed trading area

Proposed bronze tacks (magenta colour on plan)

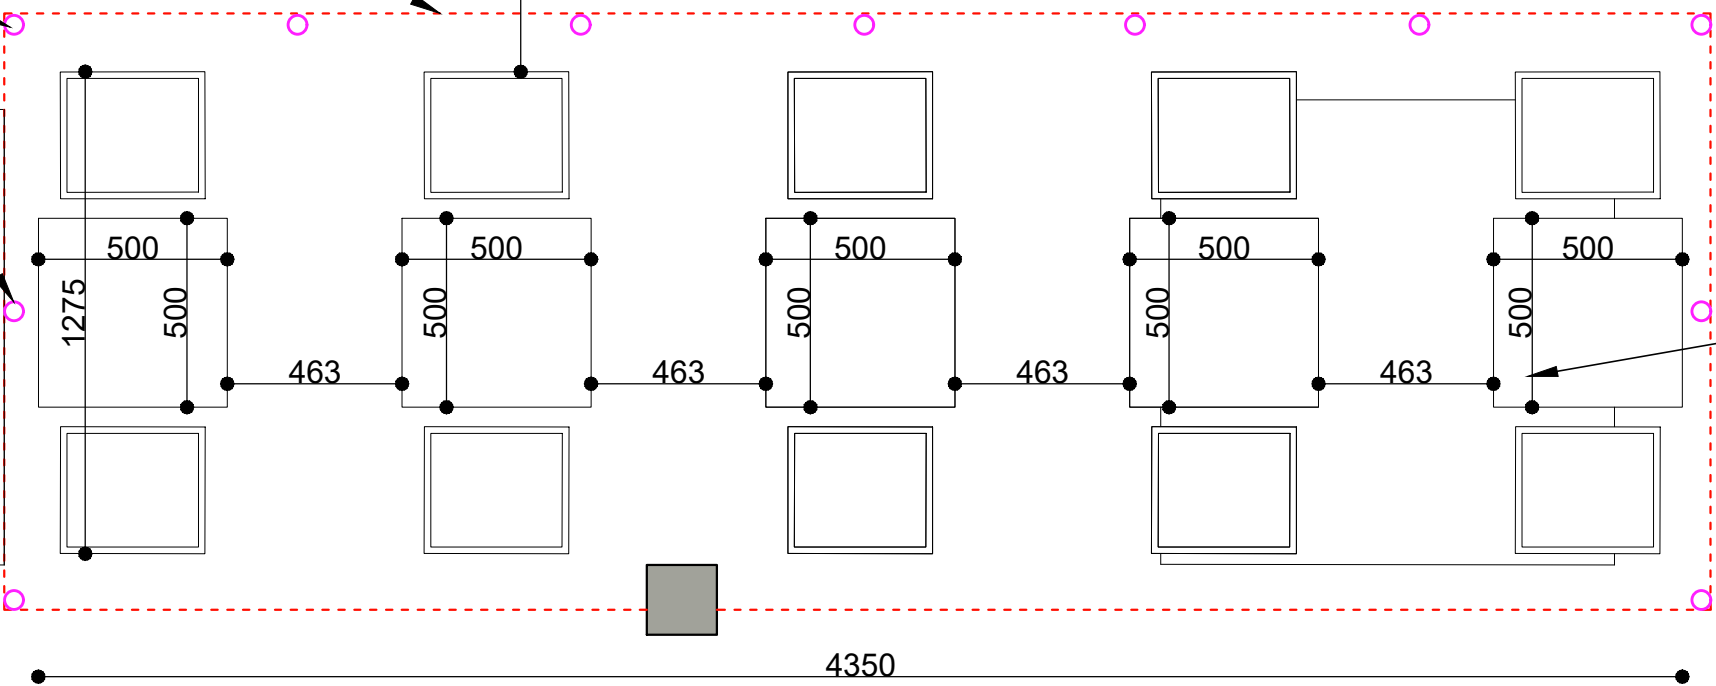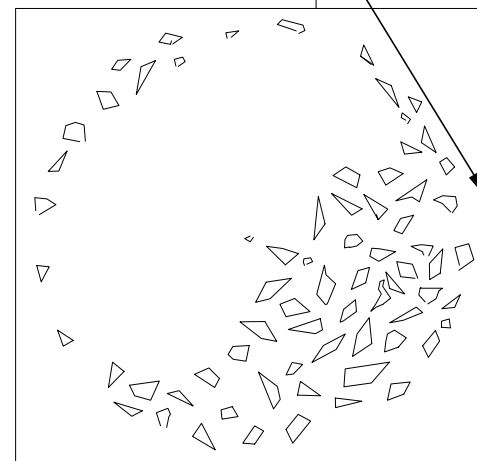

Proposed new tables & chairs
5 tables & 10 chairs

PROPOSED PLAN



4D PLANNING™

Architecture | Town Planning

T: 0203 1500 183 www.GetMePlanning.com

www.GetMePlanning.com®

Client
John Thornhill

Project
Pix Bar, 63 Neal Street, London,
WC2H 9PJ

Title
Plans

Date: Nov. 2019	Rev: /
Scale: 1:20 @ A3	
Drawing No. NS03a	