

UNIONARCHITECTS

1807 . 042  
rev a  
Proposed Ground Floor Plan  
Highgate West Hill, N6 6JR  
1:50 @ A3





NO.11a HIGHGATE WEST HILL  
*not surveyed*

UNIONARCHITECTS

1807 . 043  
rev a

Proposed First Floor Plan  
Highgate West Hill, N6 6JR  
1:50 @ A3

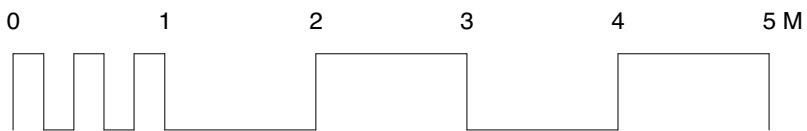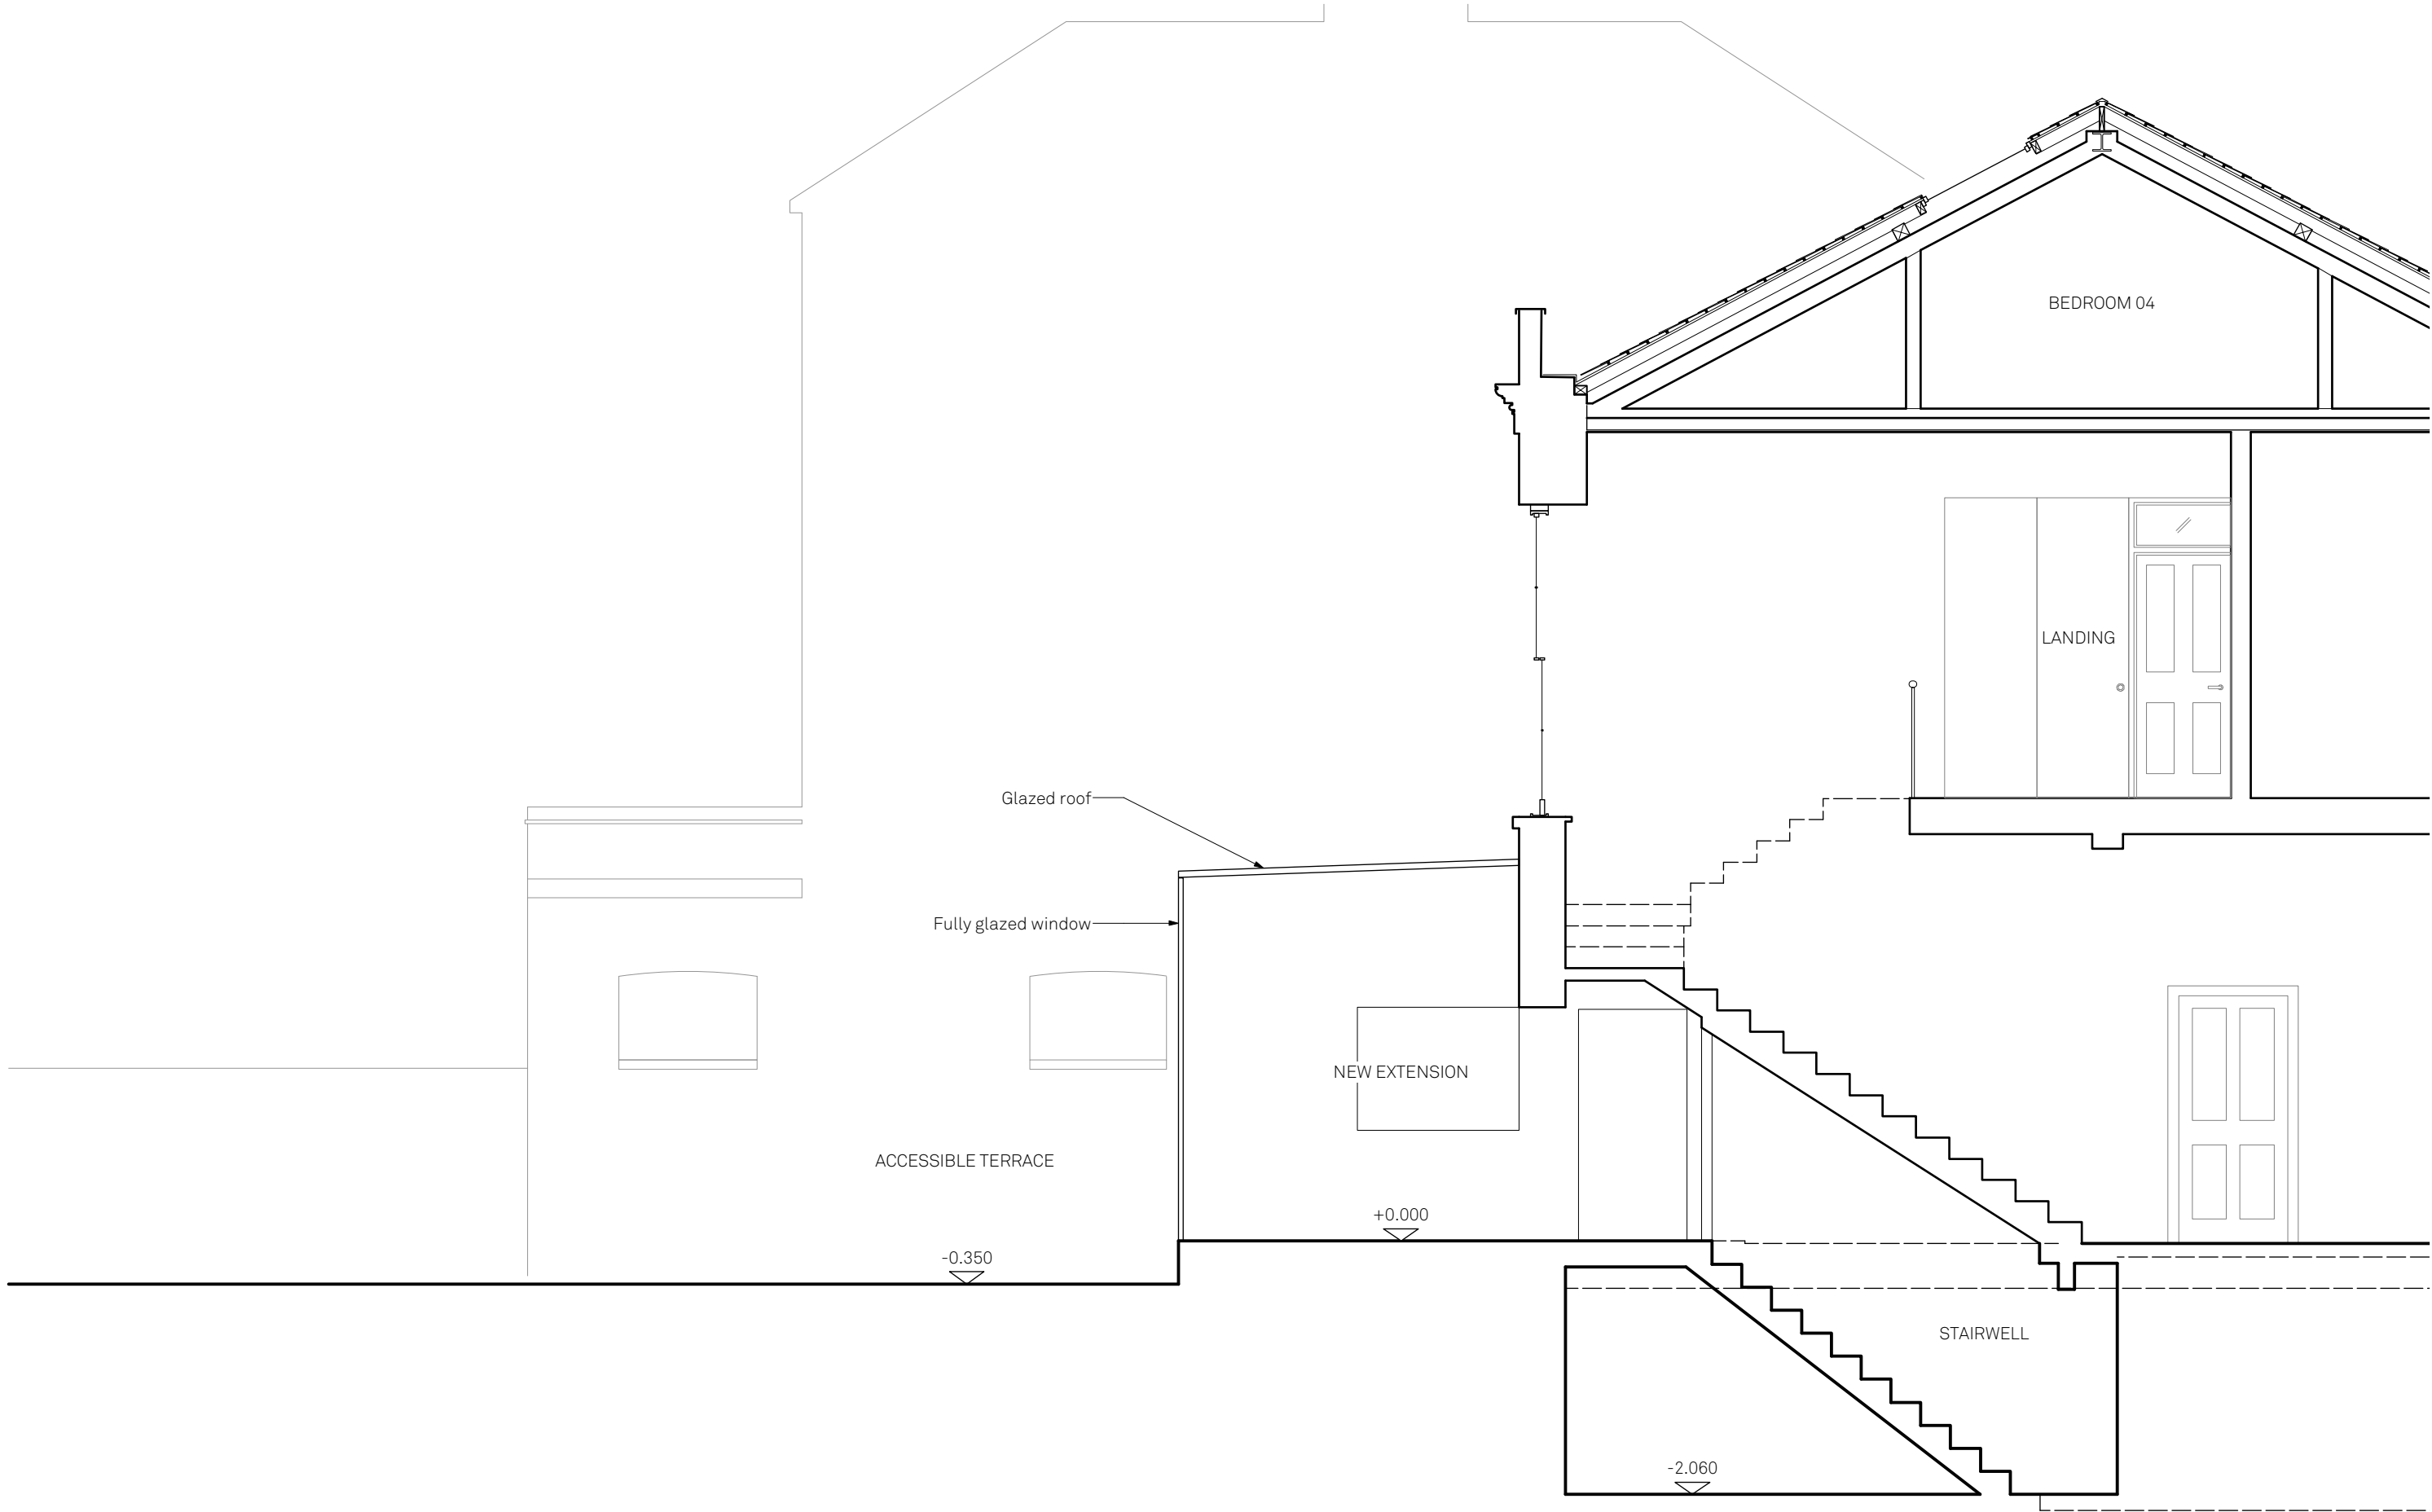

UNIONARCHITECTS


1807 . 046



Proposed Section AA



rev -

Highgate West Hill, N6 6JR

1:50 @ A3

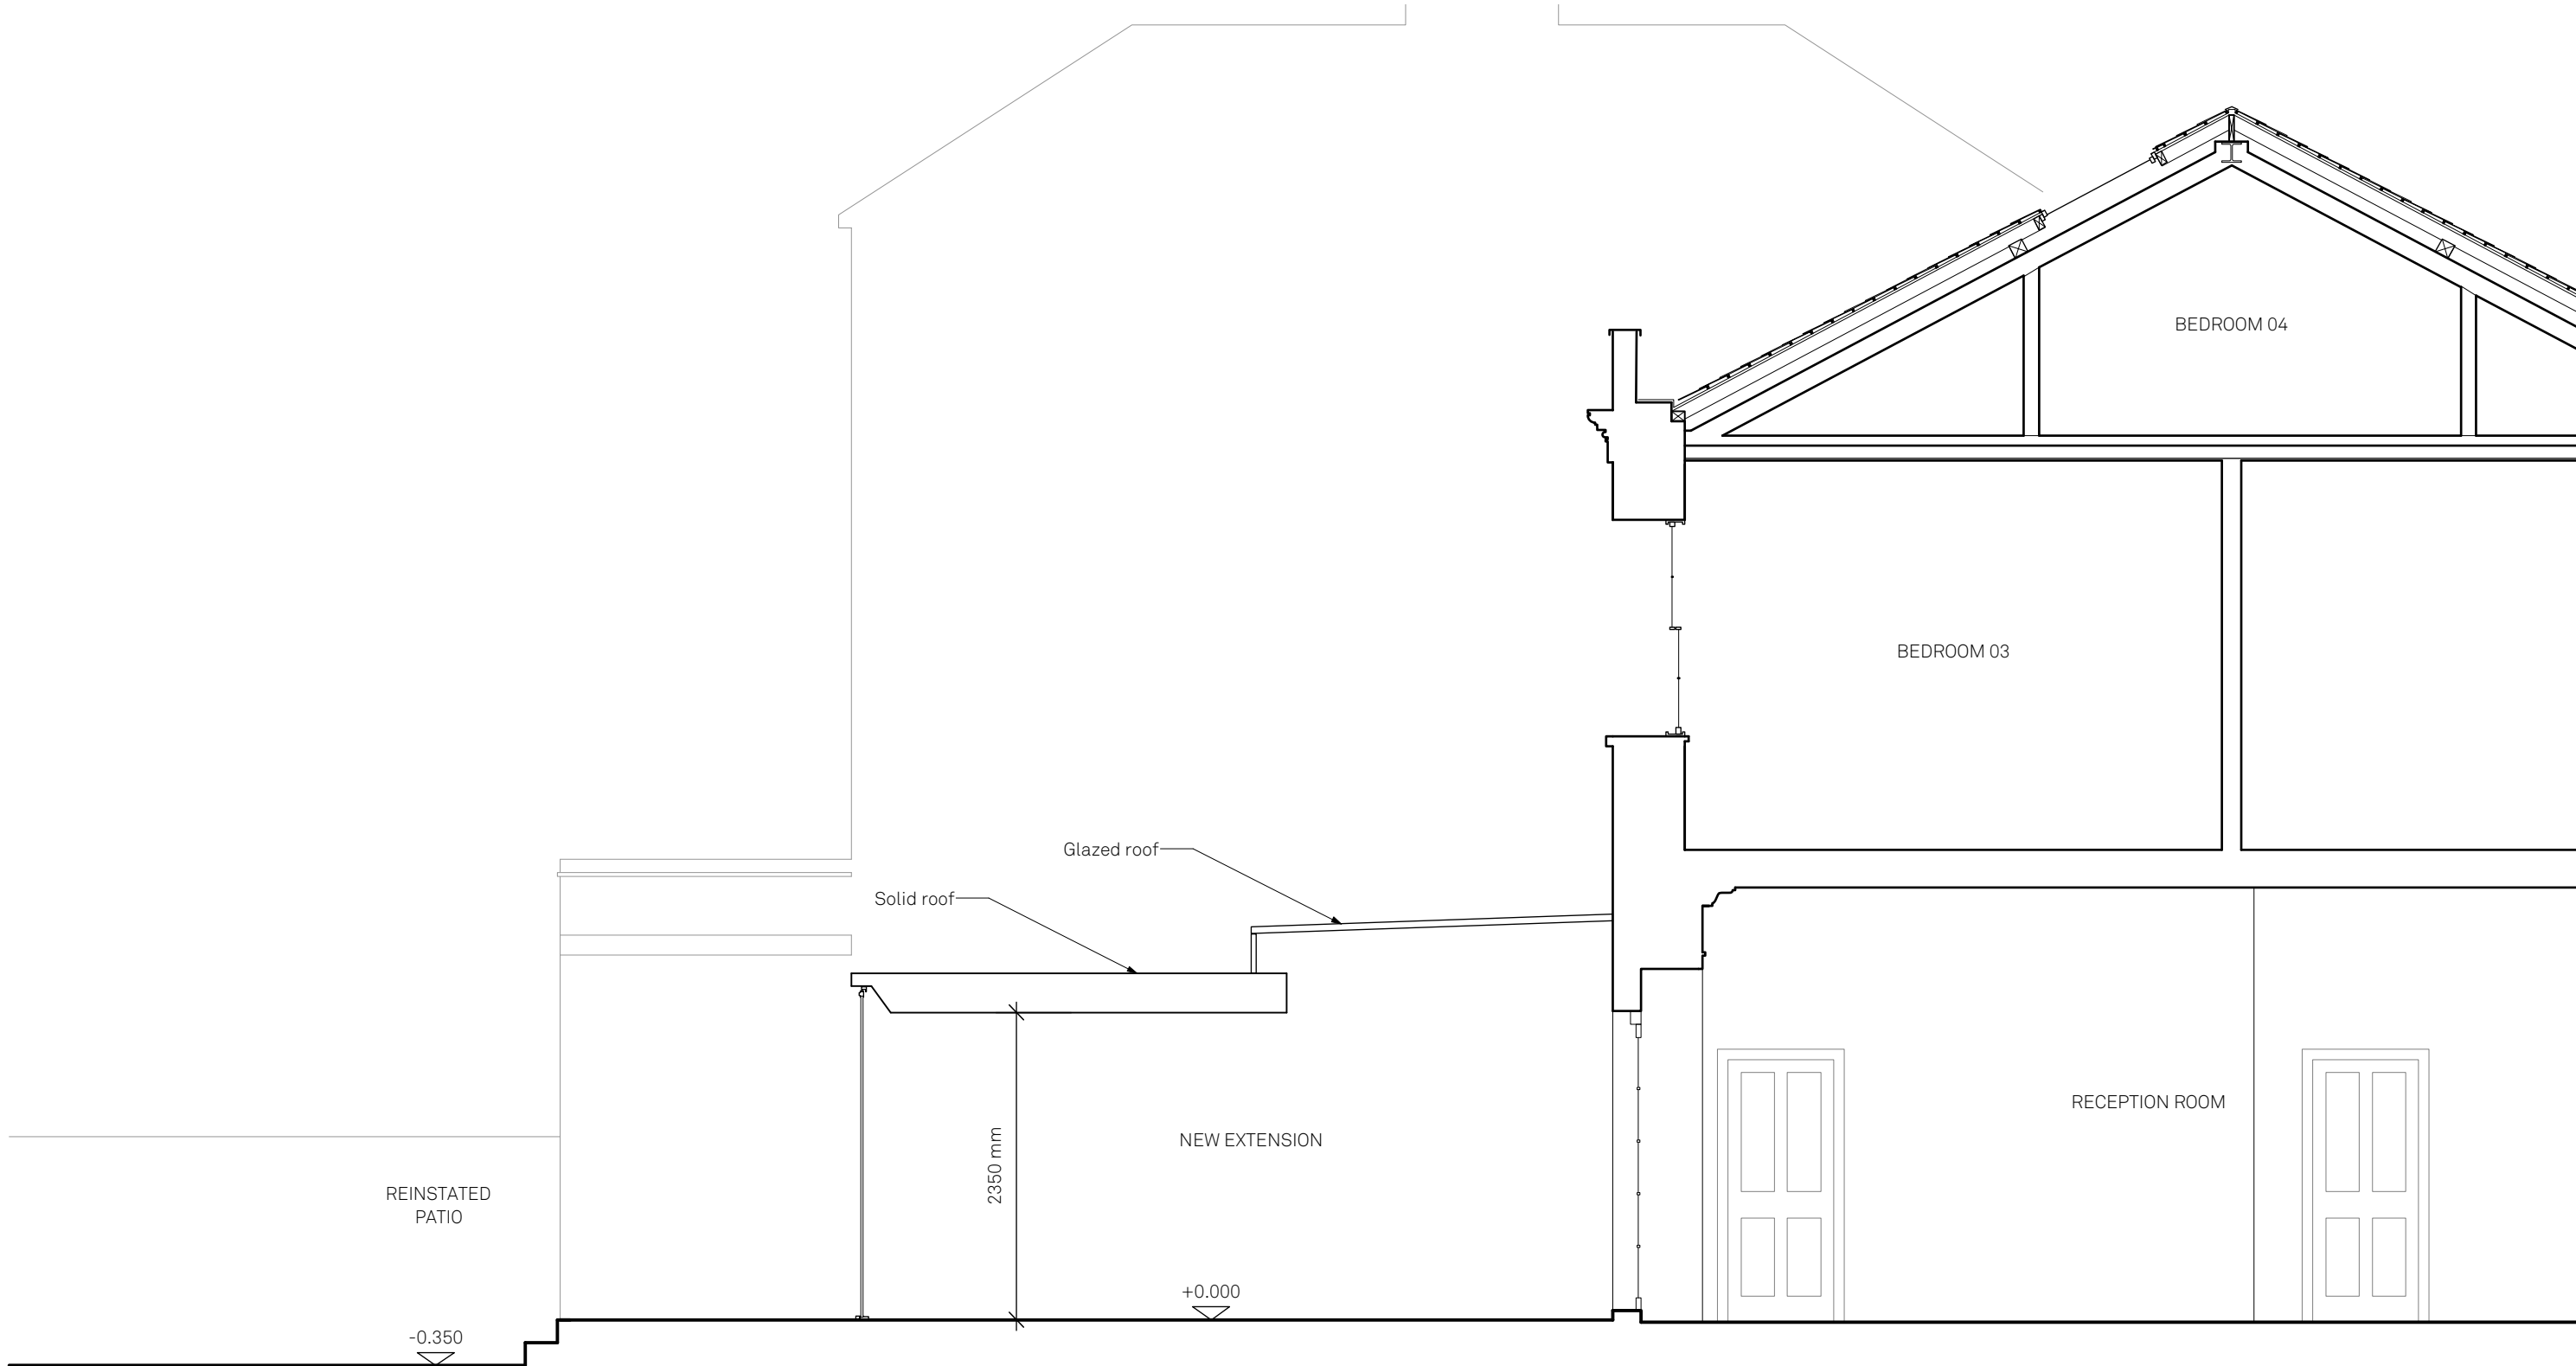

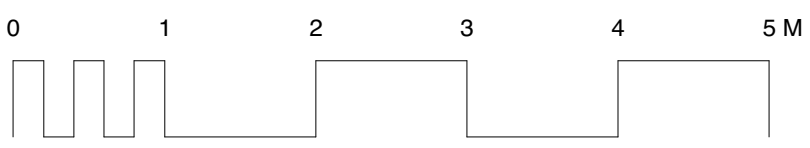
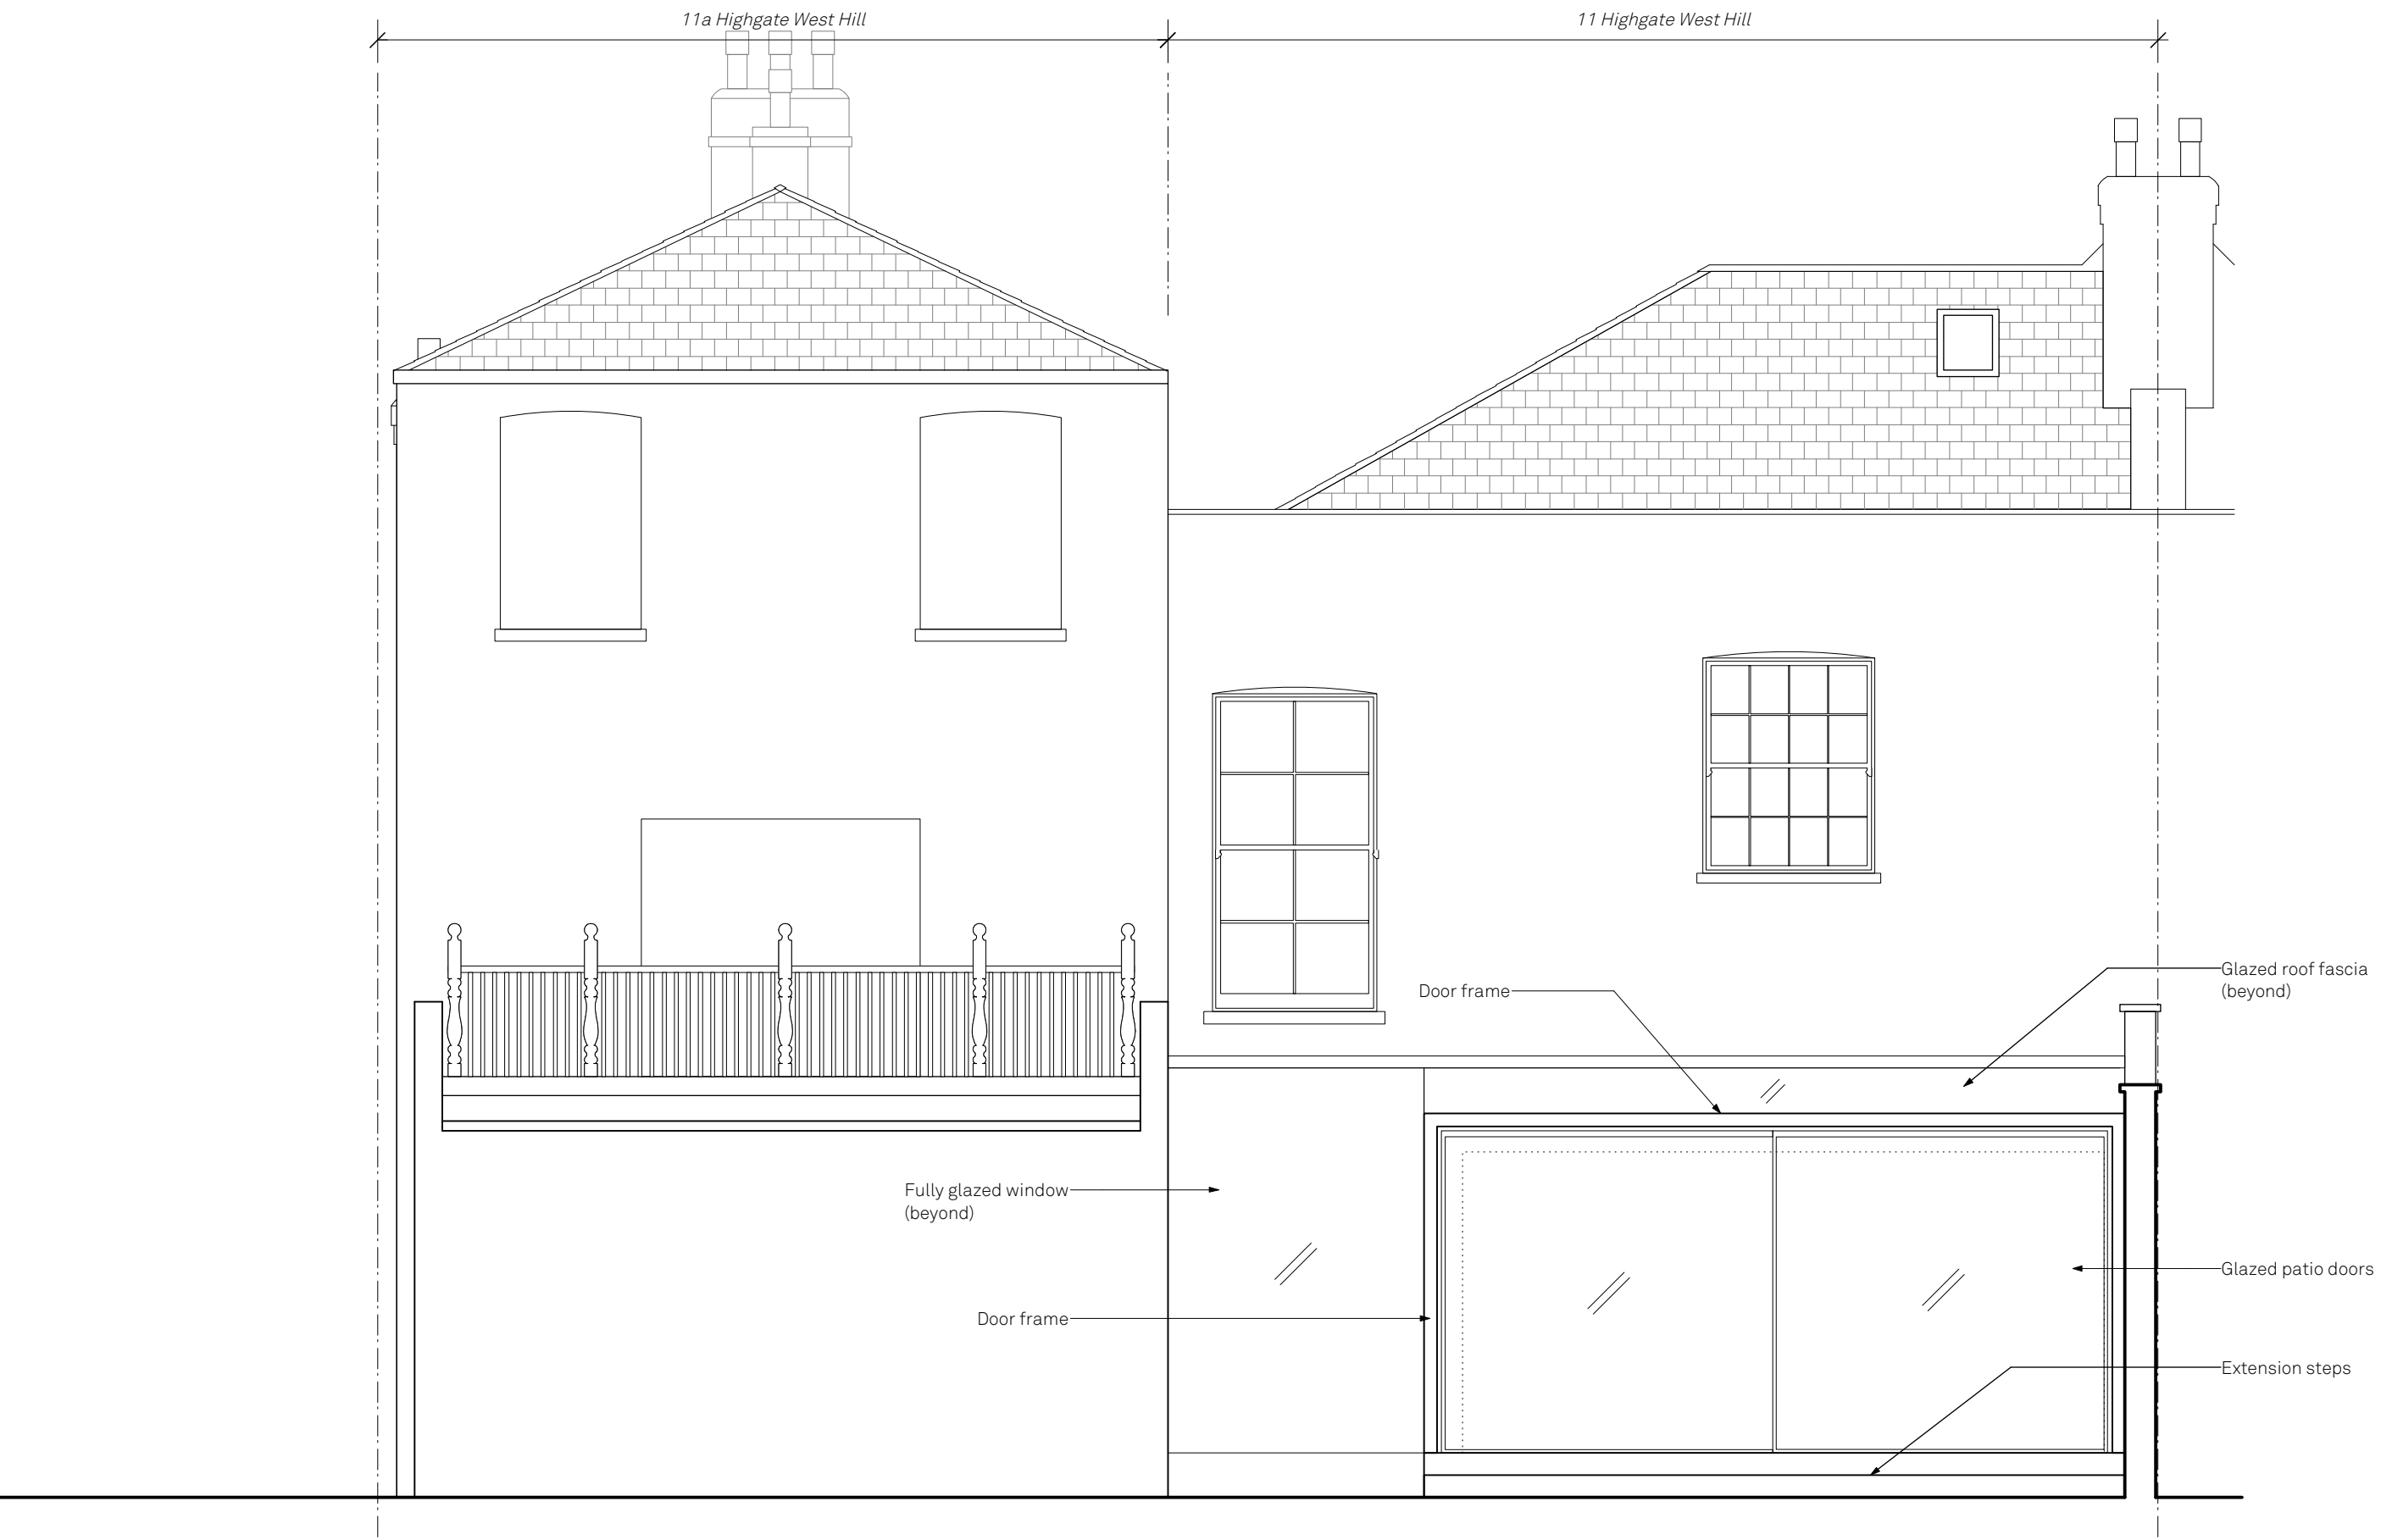


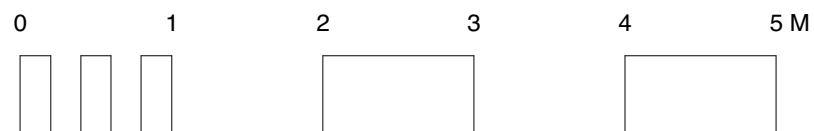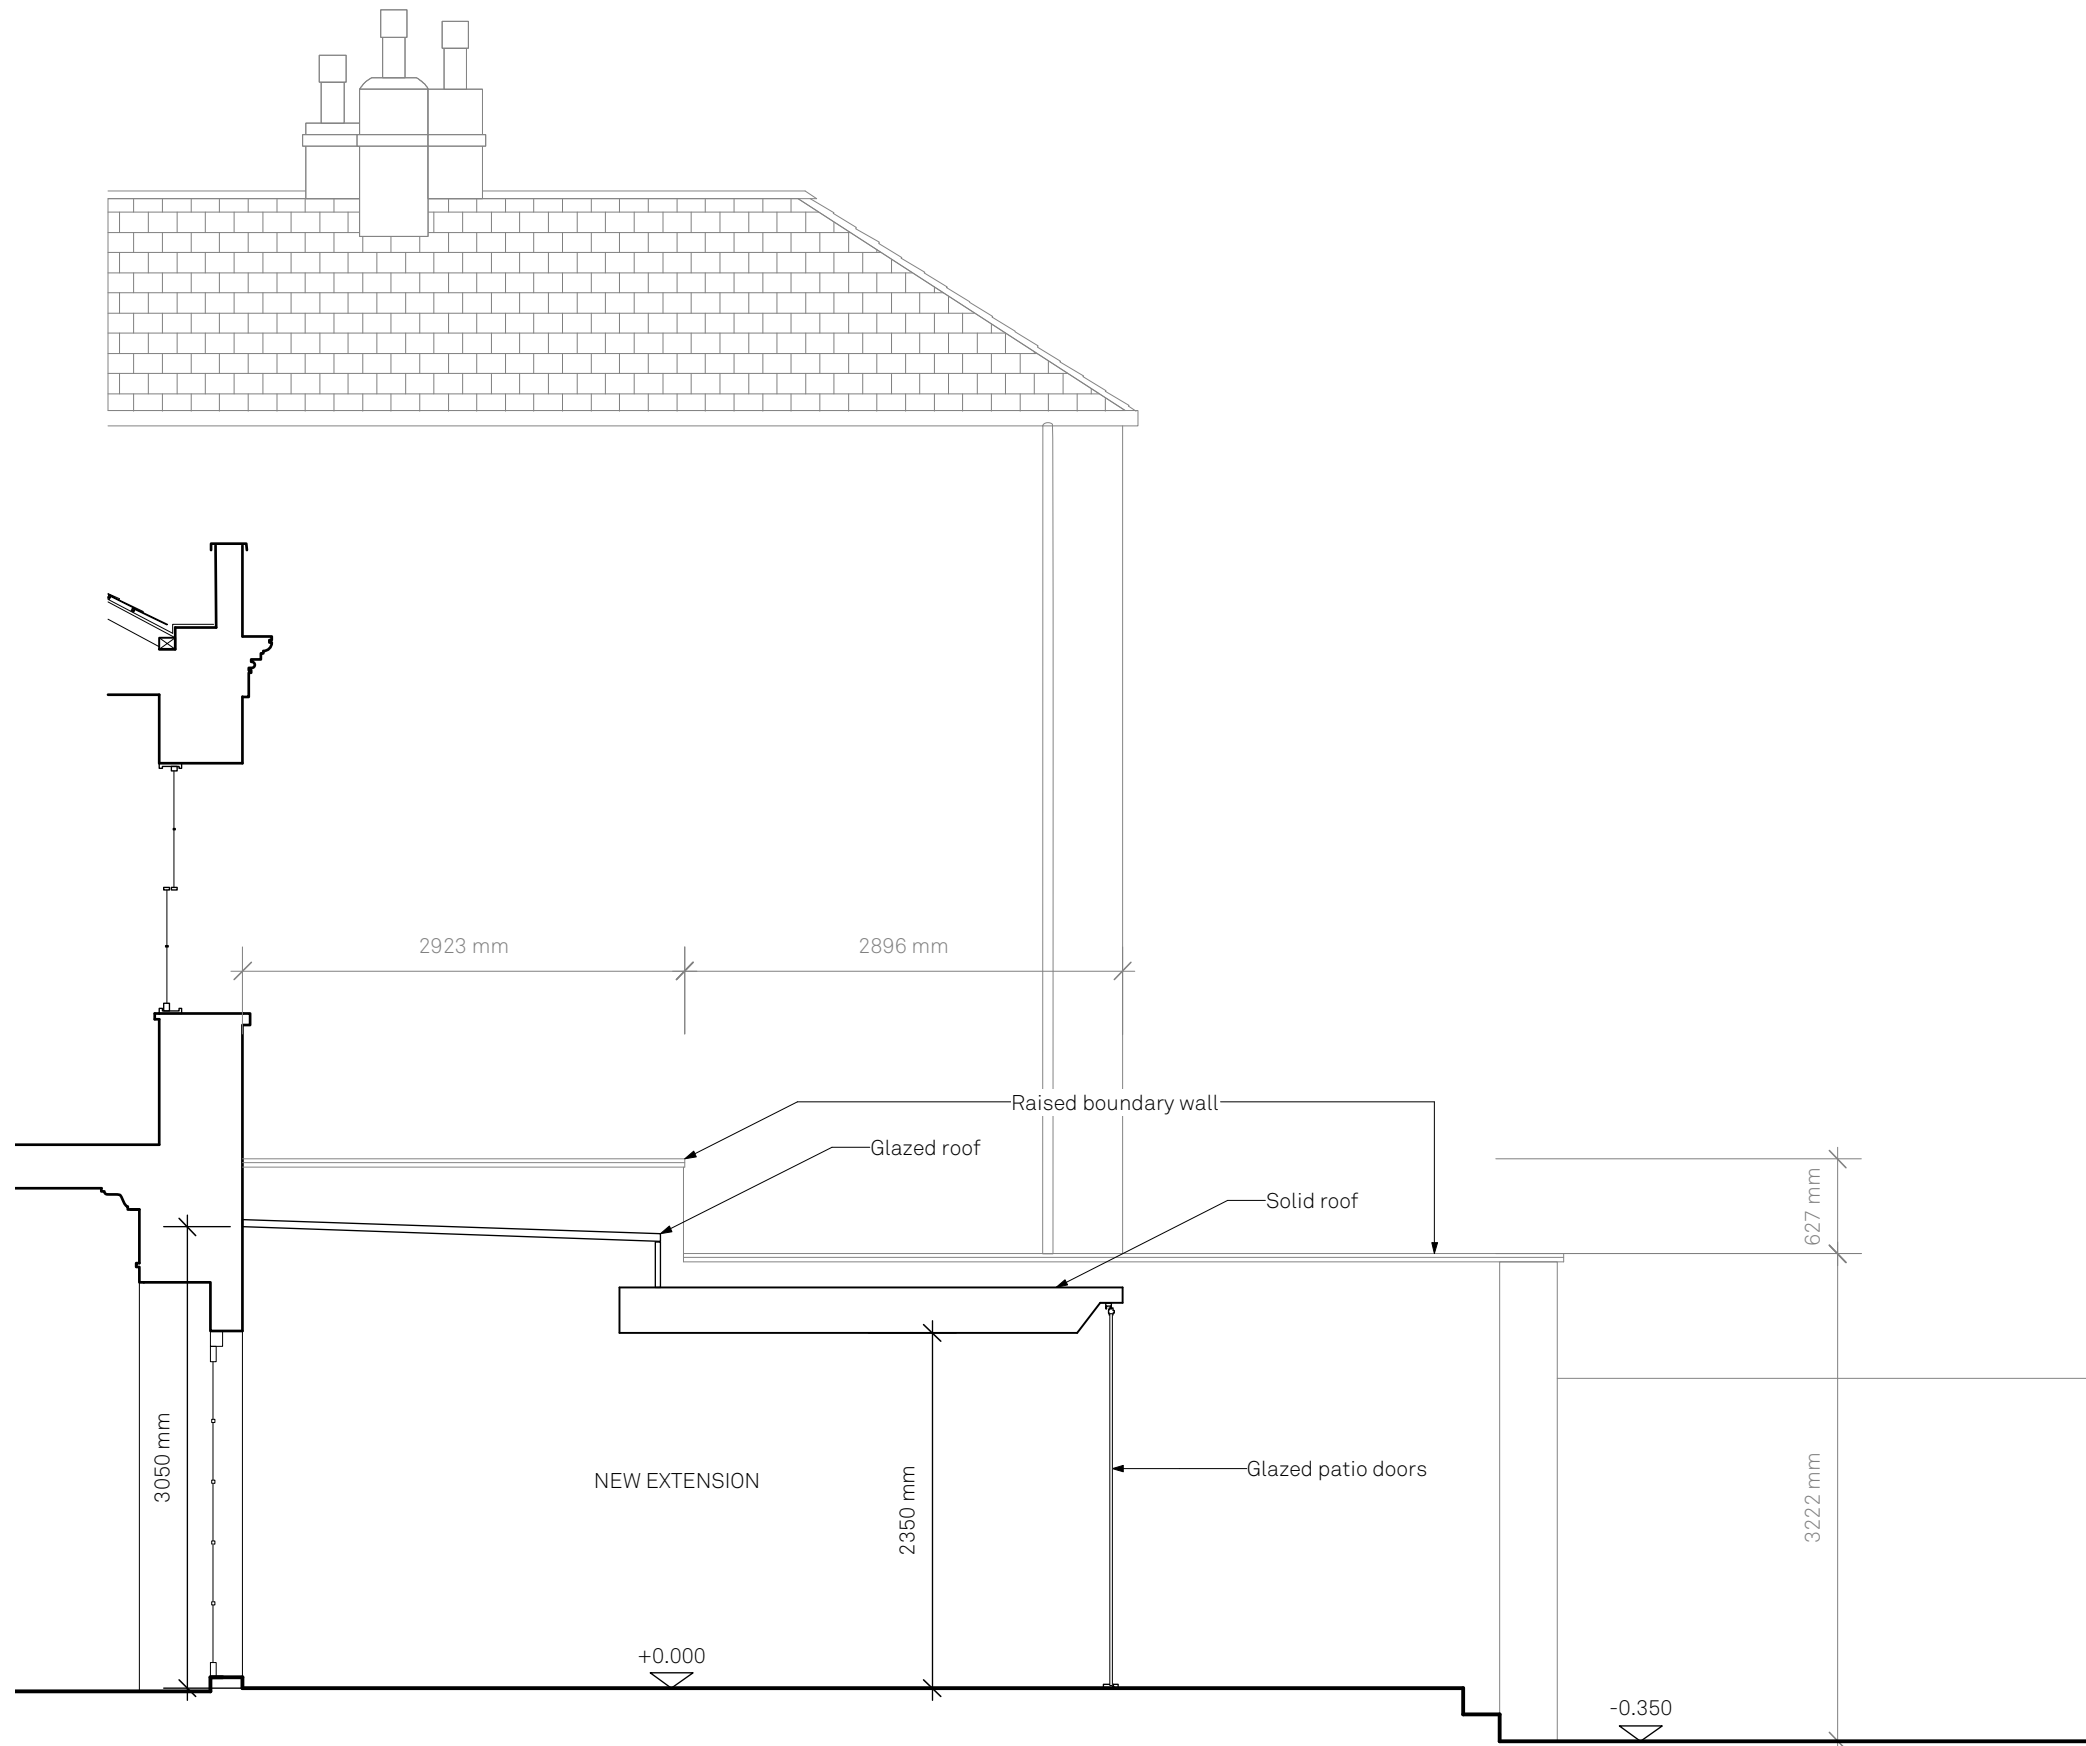

UNIONARCHITECTS

1807 . 050  
rev a

Proposed Section FF  
Highgate West Hill, N6 6JR  
1:50 @ A3

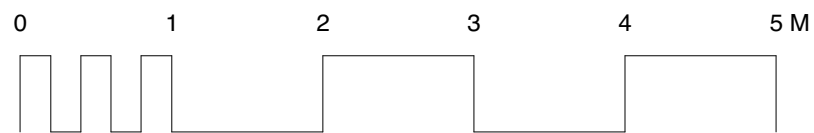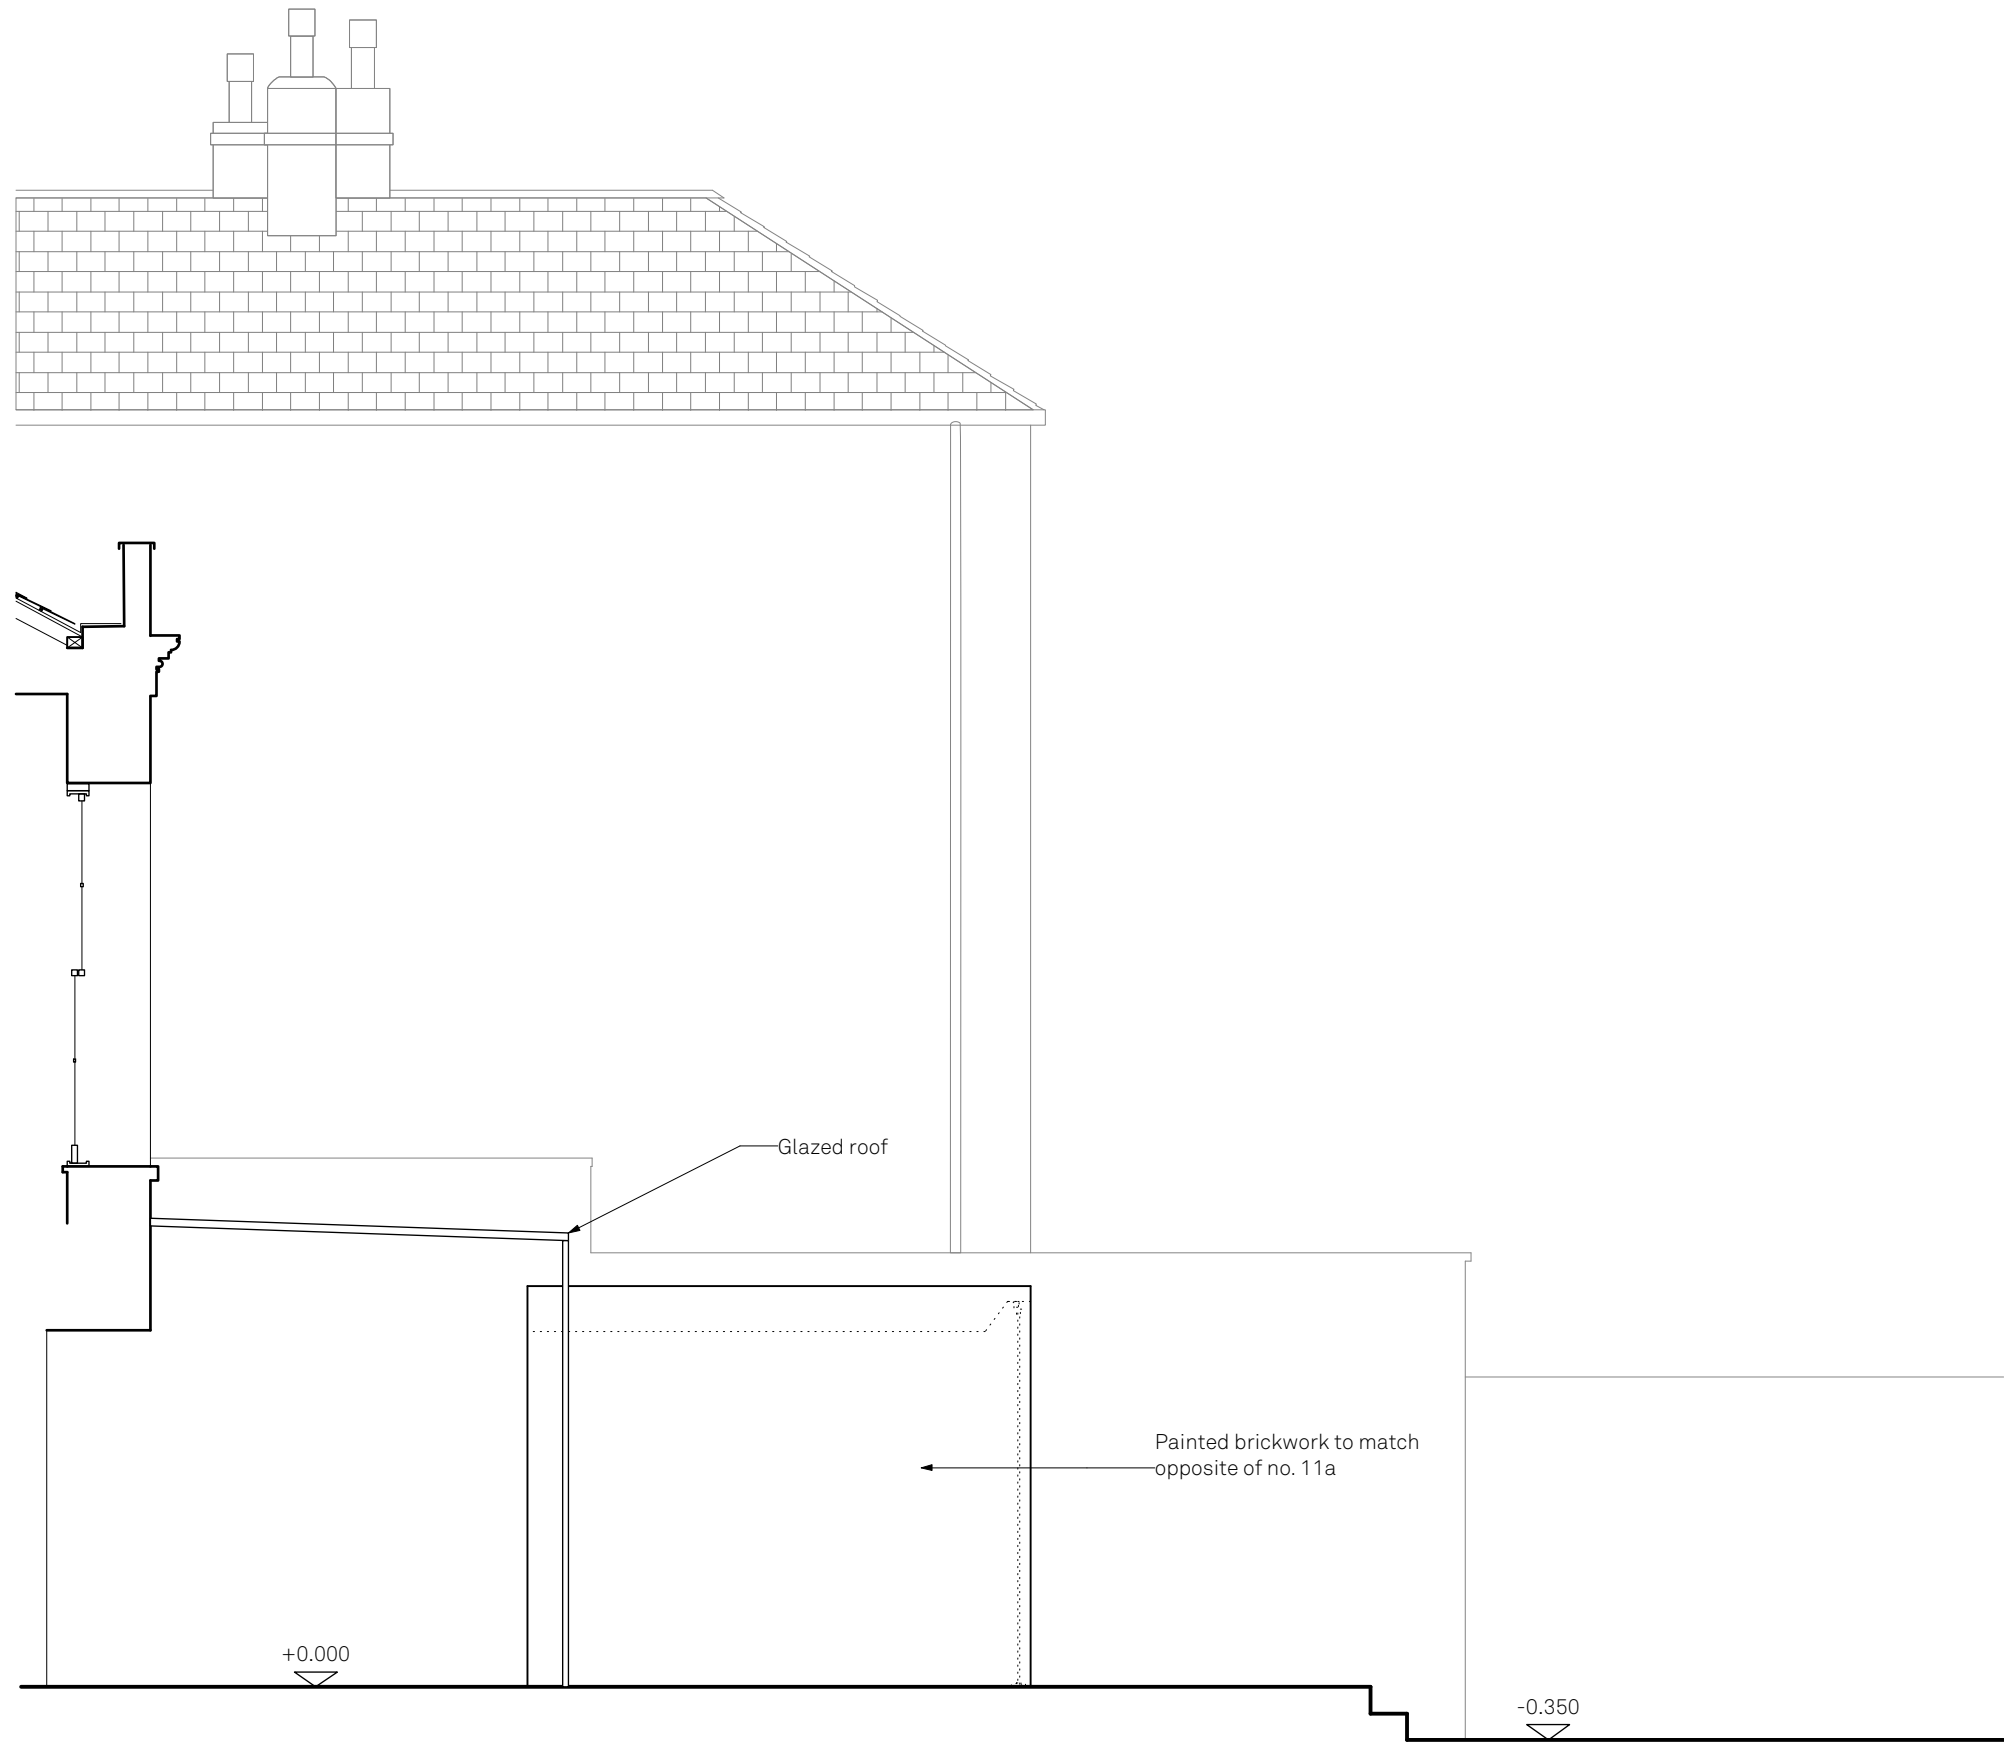

UNIONARCHITECTS

1807 . 051

Proposed Section HH

rev -

Highgate West Hill, N6 6JR

1:50 @ A3