


Please note:
 Drawings can be scaled for planning purposes only.
 All dimensions to be checked on site. Drainage and
 services are to be checked and located prior to
 commencement of work

All work to be carried out in accordance with the
 building Regs. 2000 or any subsequent amendments
 and to the satisfaction of the local building control
 Inspector

Proprietary components must be installed in strict
 accordance with the manufacturers instructions and
 details. Contractors are responsible for verifying
 component suitability for intended purpose.


Proposals are subject to structural engineers designs
 and approval.

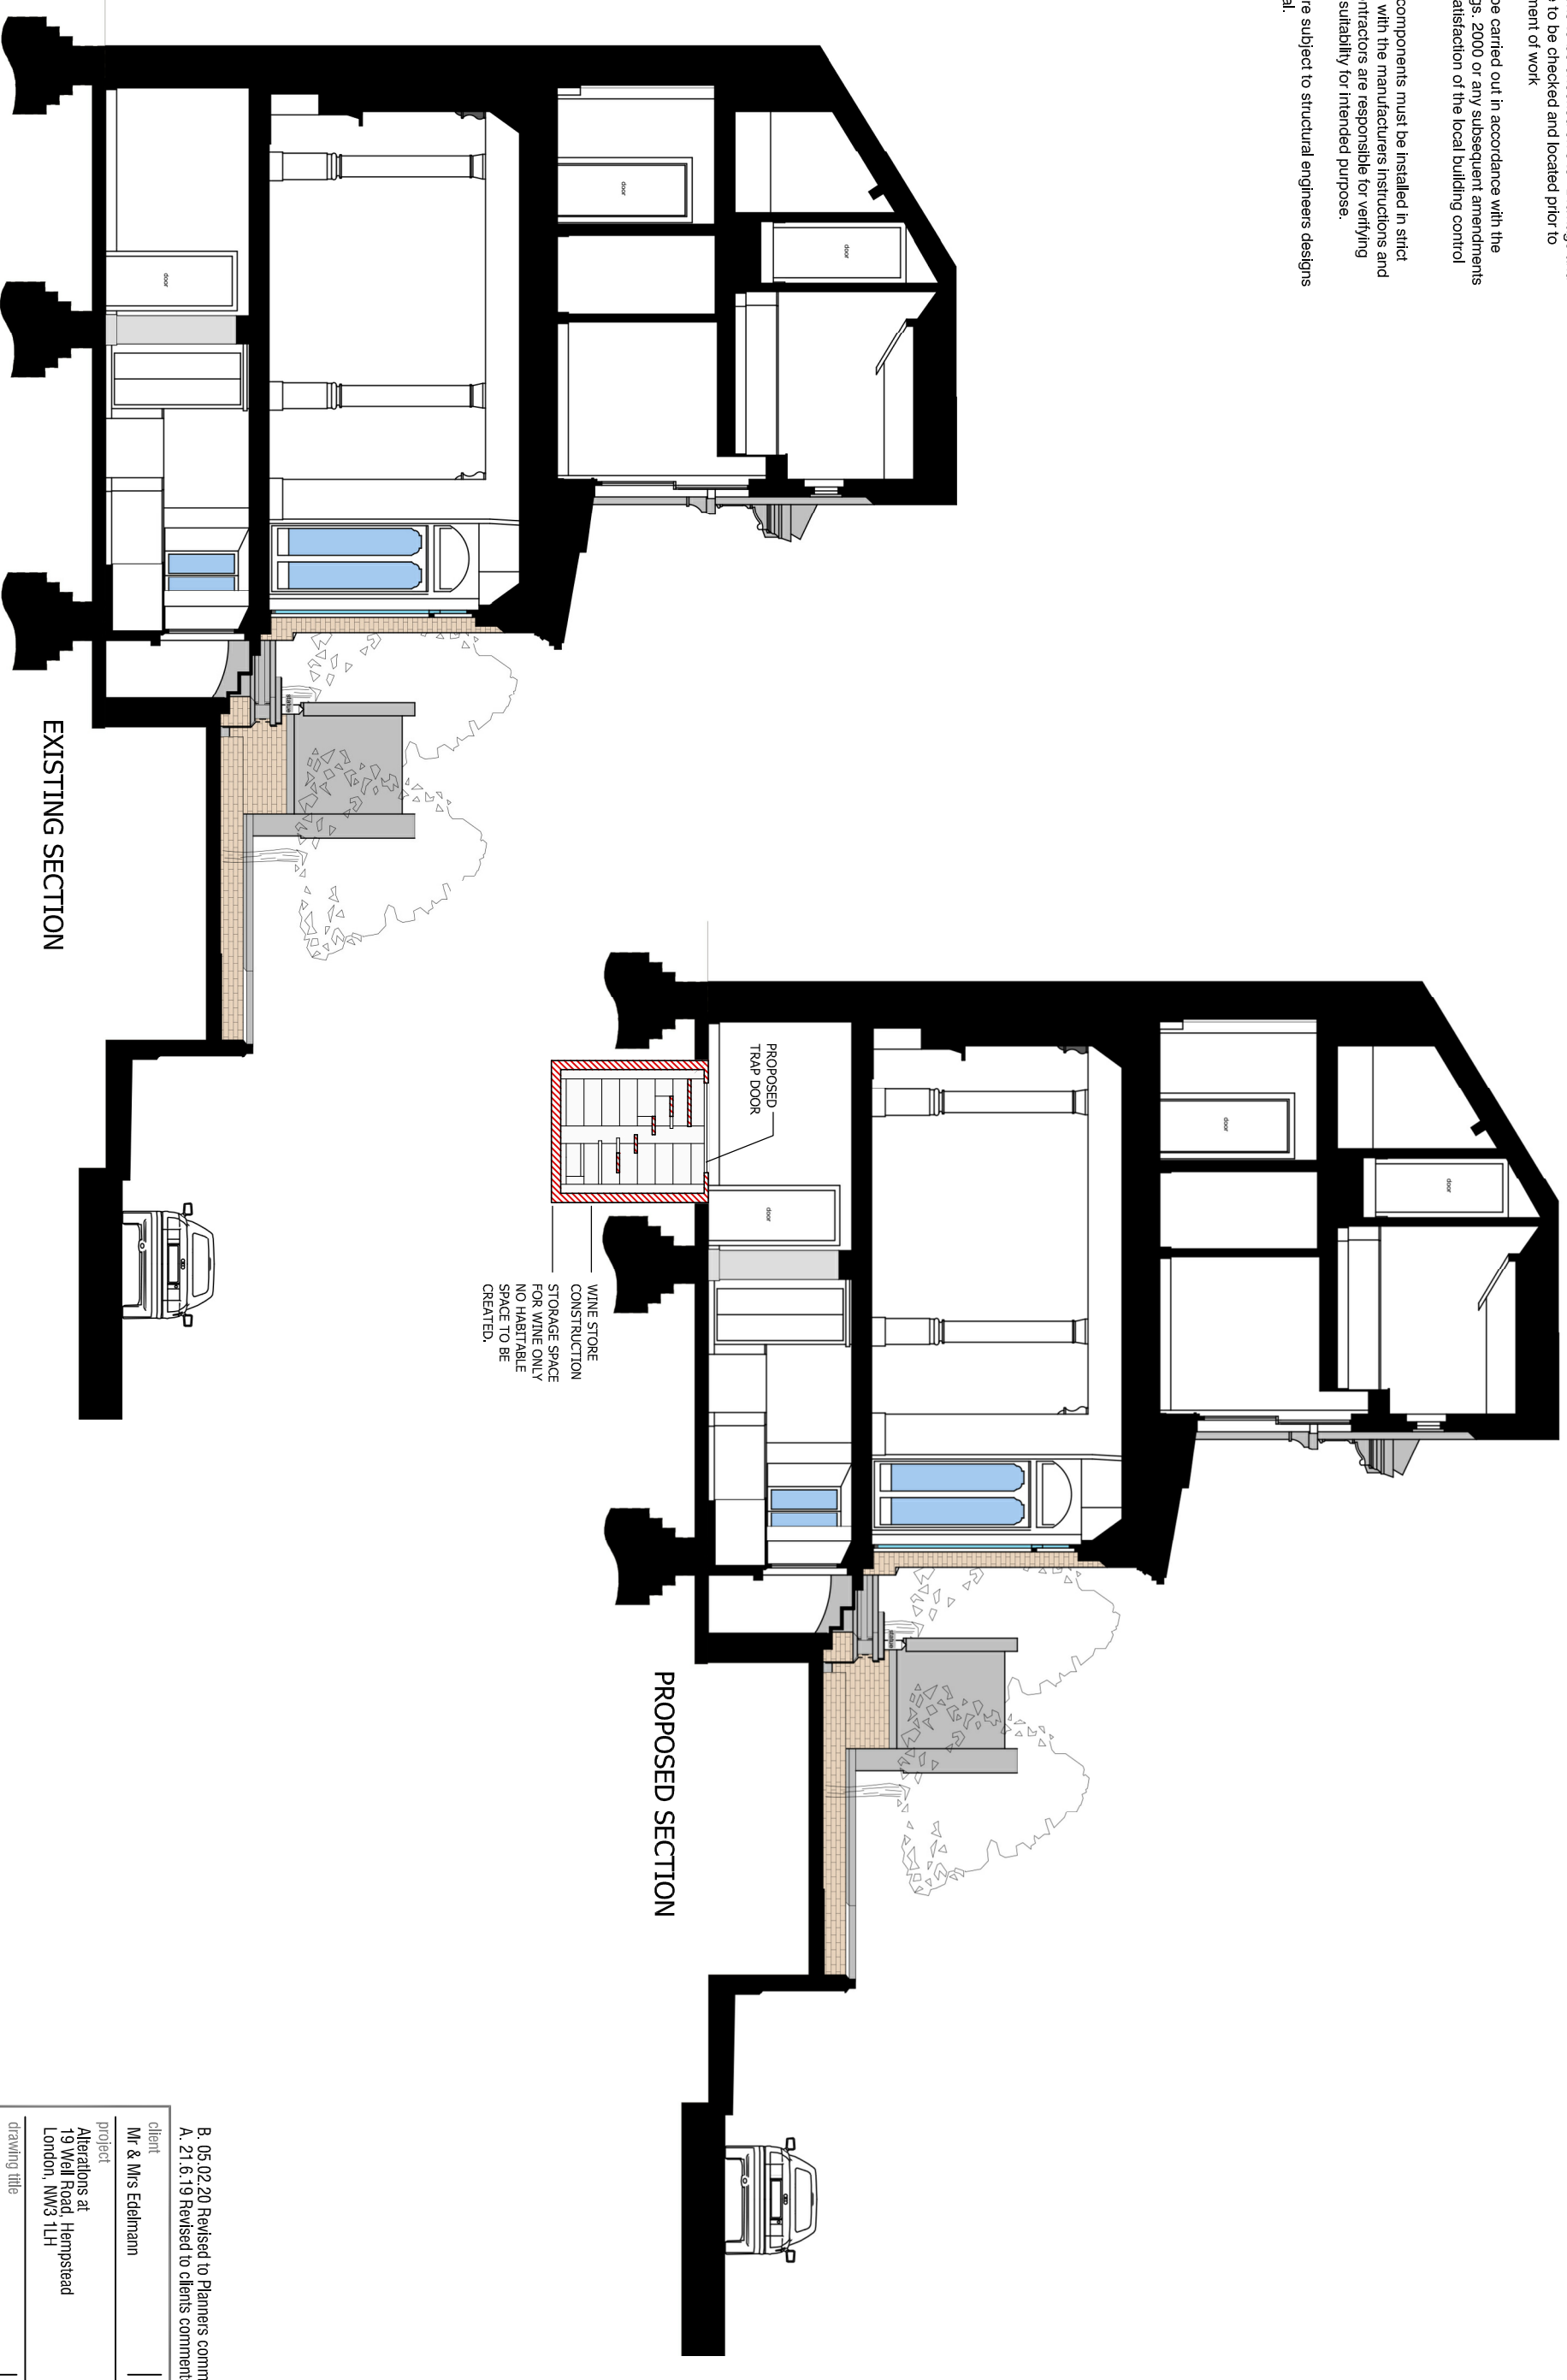

EXISTING SECTION

PROPOSED SECTION

WINE STORE
 CONSTRUCTION
 STORAGE SPACE
 FOR WINE ONLY
 NO HABITABLE
 SPACE TO BE
 CREATED.

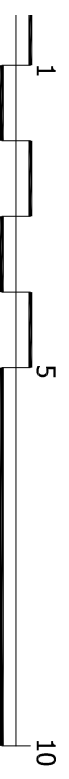

Scale 1:100

B. 05.02.20 Revised to Planners comments		Job No.	2019_32
A. 21.6.19 Revised to clients comments			
client	Mr & Mrs Edelhann		
project	Alterations at 19 Well Road Hempstead London, NW3 1LH		
drawing title	Existing & Proposed Section PLANNING DRAWINGS	Revision	B
scale	1:100 @ A3	dwg No.	1932-PL03
		date	Jun 2019
MRW Design Ltd 8 Wilberforce Road, Coxheath Maidstone, Kent, ME17 4HA 07763463754 matthew@mrw-design.co.uk			

