

amendments

drawing status: **Tender**


project:
**Mayford Centre
Camden**

job number:
LP2184
drawing title:
Hedge planting


drawing number:
LP2184-FIRA-D2-D-4002

revision	scale	date
-	1:20 @ A3	19/11/2019

	drawn	auth	date
for information	VP	JP	
for construction			

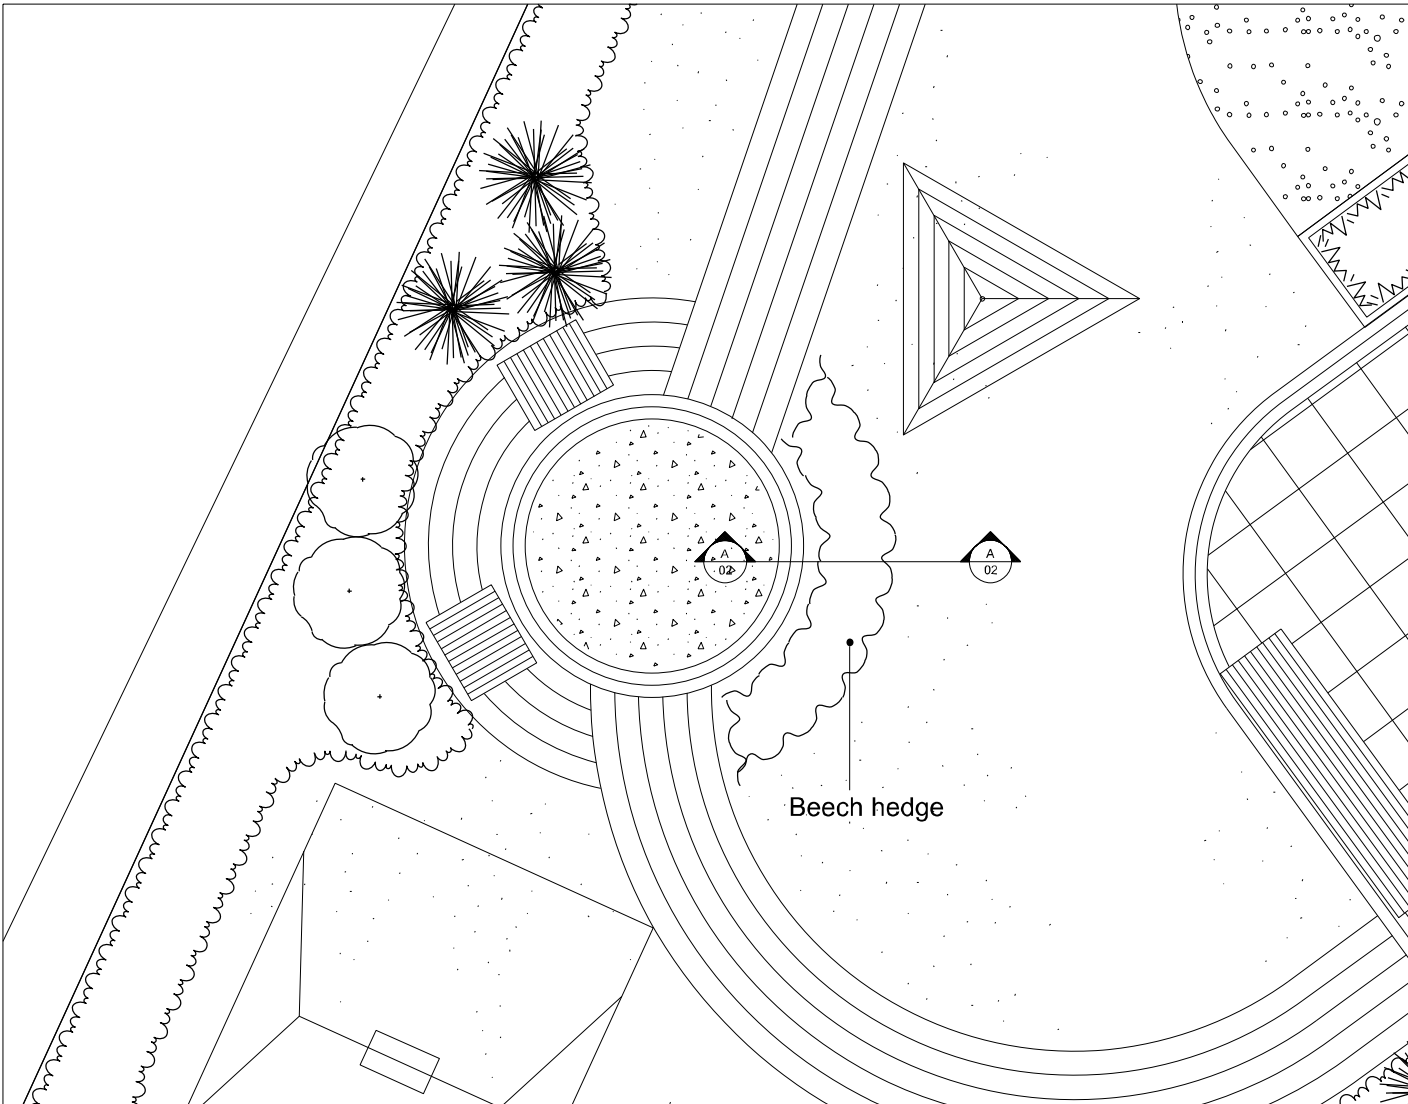

Plan 1:50 @A3

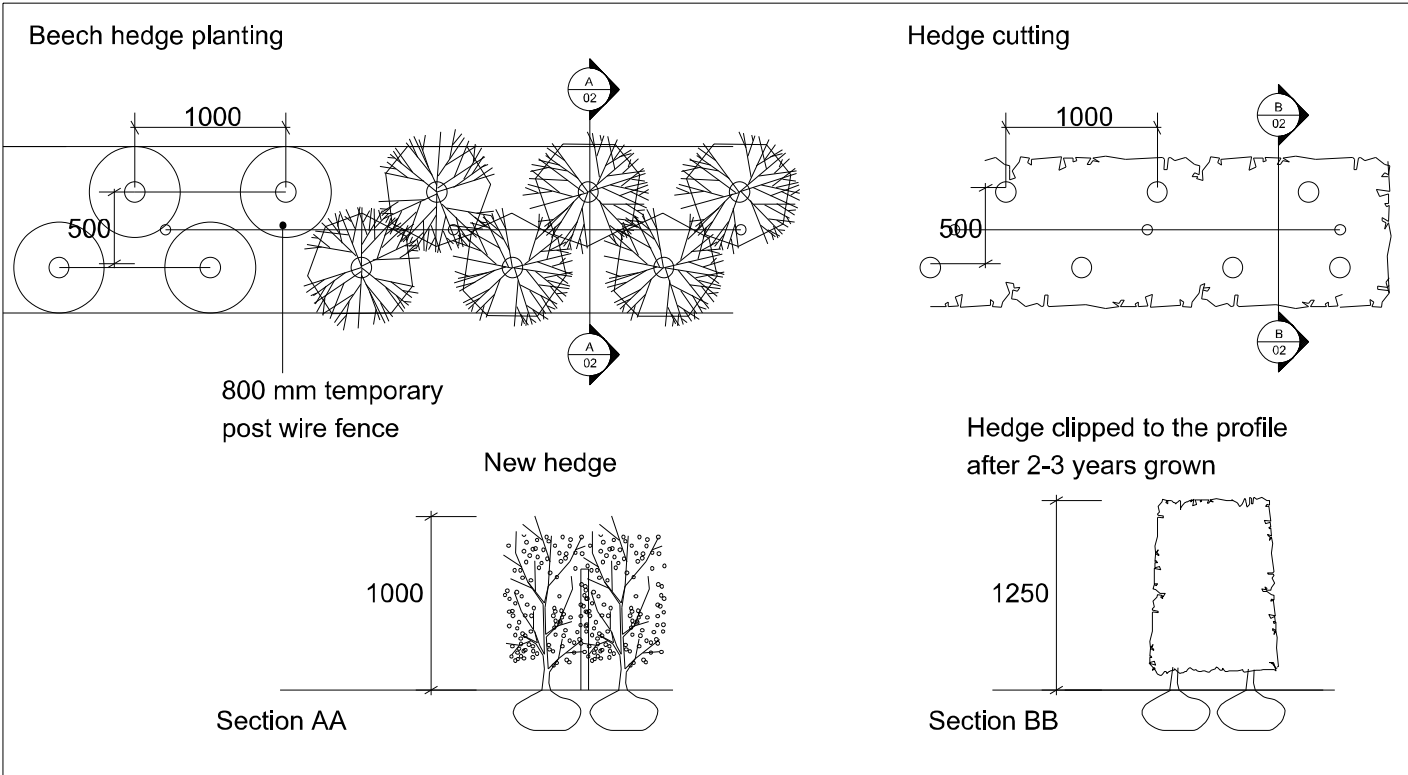

Detail 1:50 @A3