




amendments

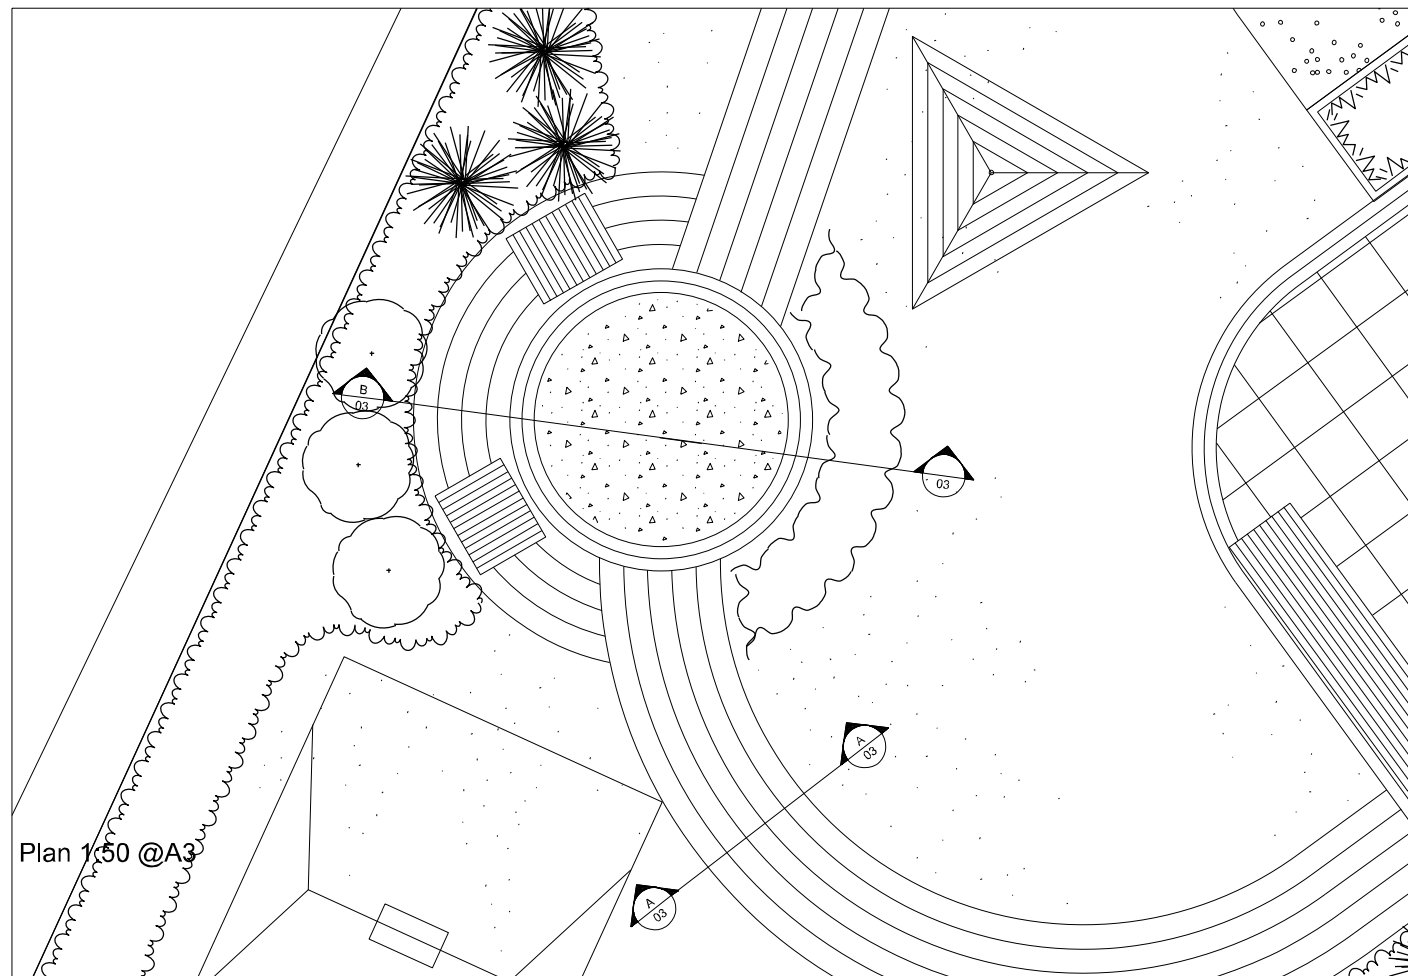

Plan 1:50 @A3

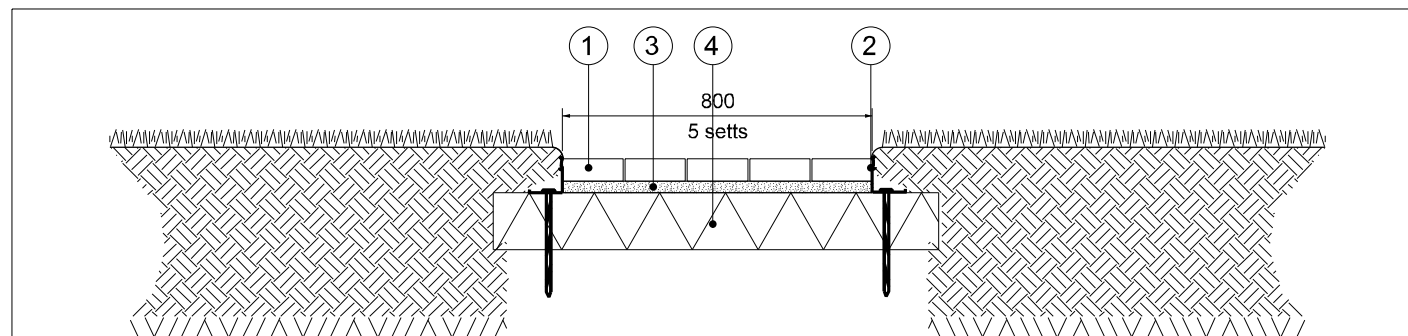

Section AA 1:20 @ A3

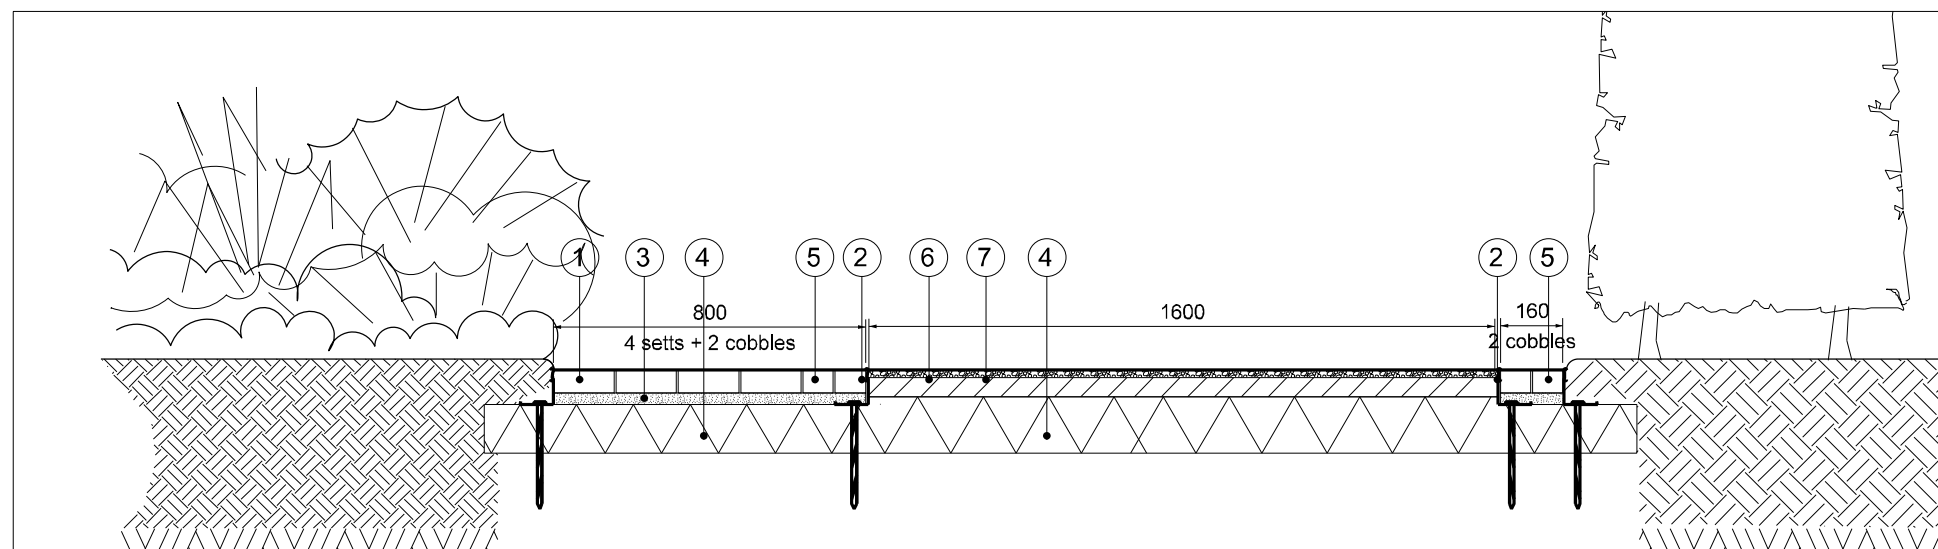

Section BB 1:20 @ A3

1. Tumbled setts, Q24.
2. Flexible metal edging, Q10.
3. Sand bedding, Q24.
4. Granular sub-base to engineers detail
5. Tumbled cobbles, Q24.
6. Resin bound gravel wearing course, Q23.
7. Resin bound gravel base course, Q23.

drawing status: **Tender**

project:
**Mayford Centre
Camden**

job number:
LP2184

drawing title:
Sett paving and circle

drawing number:
LP2184-FIRA-D3-D-4003

revision	scale	date
-	1:20 @ A3	19/11/2019

	drawn	auth	date
for information	VP	JP	
for construction			

fira
fira landscape architecture and urban design
The Jewellery Business Centre
95 Spencer Street
BIRMINGHAM B18 6DA.
Tel: 0121 523 1033
Fax: 0121 523 1034