


amendments

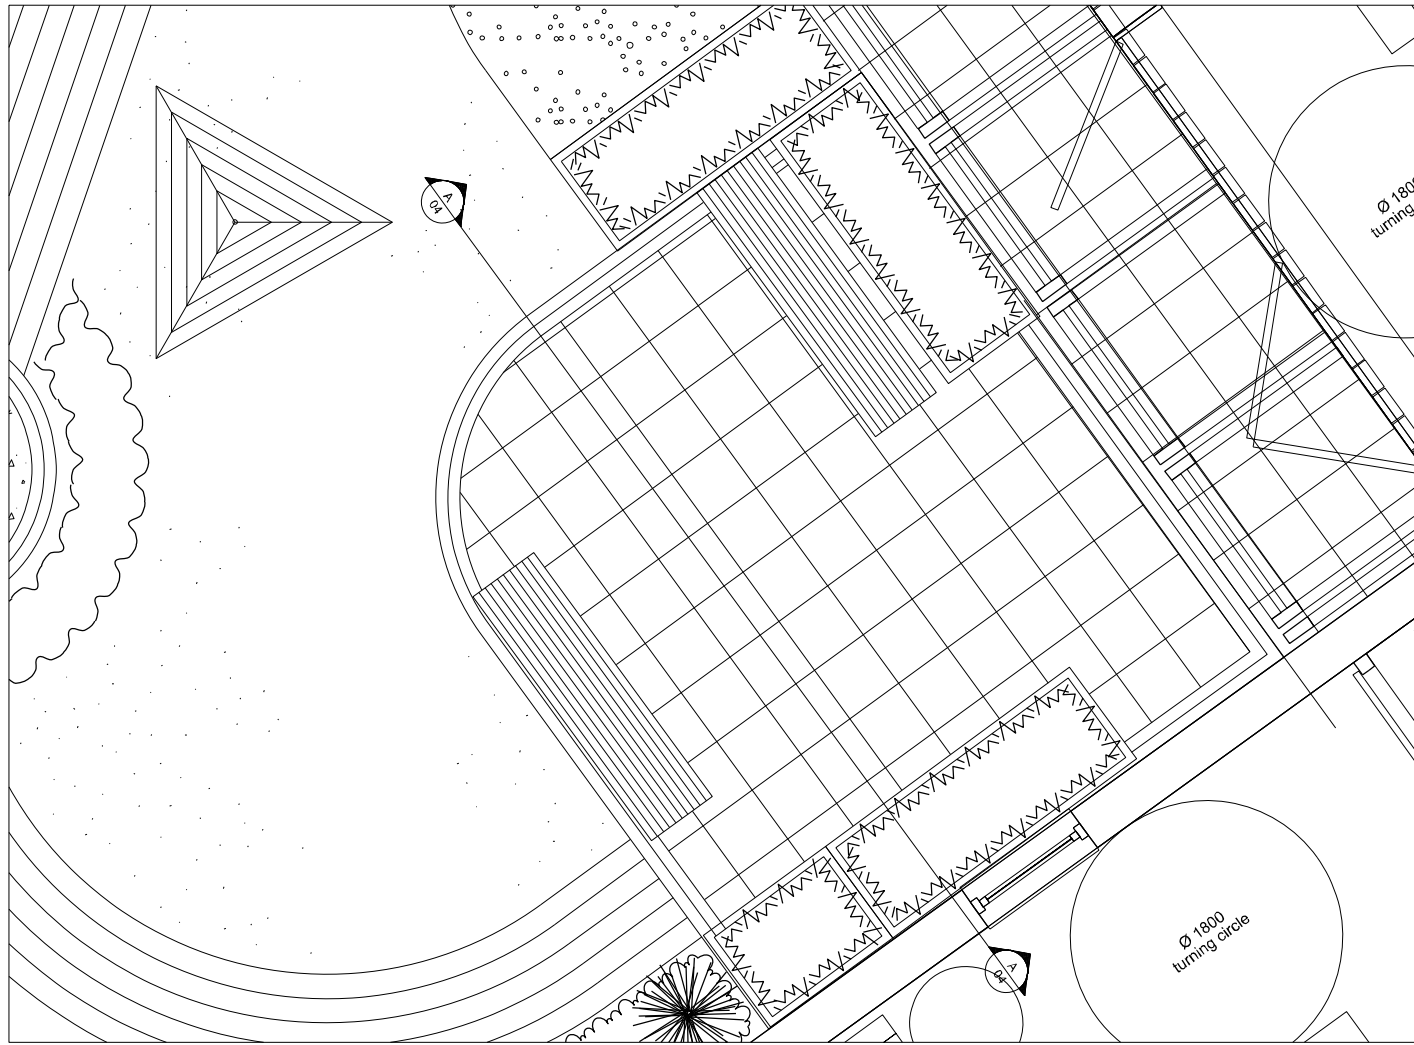

Plan 1:50 @A3

1. Exposed aggregate slabs, Q25.
2. Flexible metal edging, Q10.
3. Sand bedding, Q24.
4. Granular sub-base to engineers detail
5. Tumbled cobbles, Q24.
6. Raised timber planter Q50.

drawing status: **Tender**


project:
**Mayford Centre
Camden**

job number:
LP2184
drawing title:
Slab paving

drawing number:
LP2184-FIRA-D4-D-4004

revision	scale	date
-	1:20 @ A3	19/11/2019

	drawn	auth	date
for information	VP	JP	
for construction			

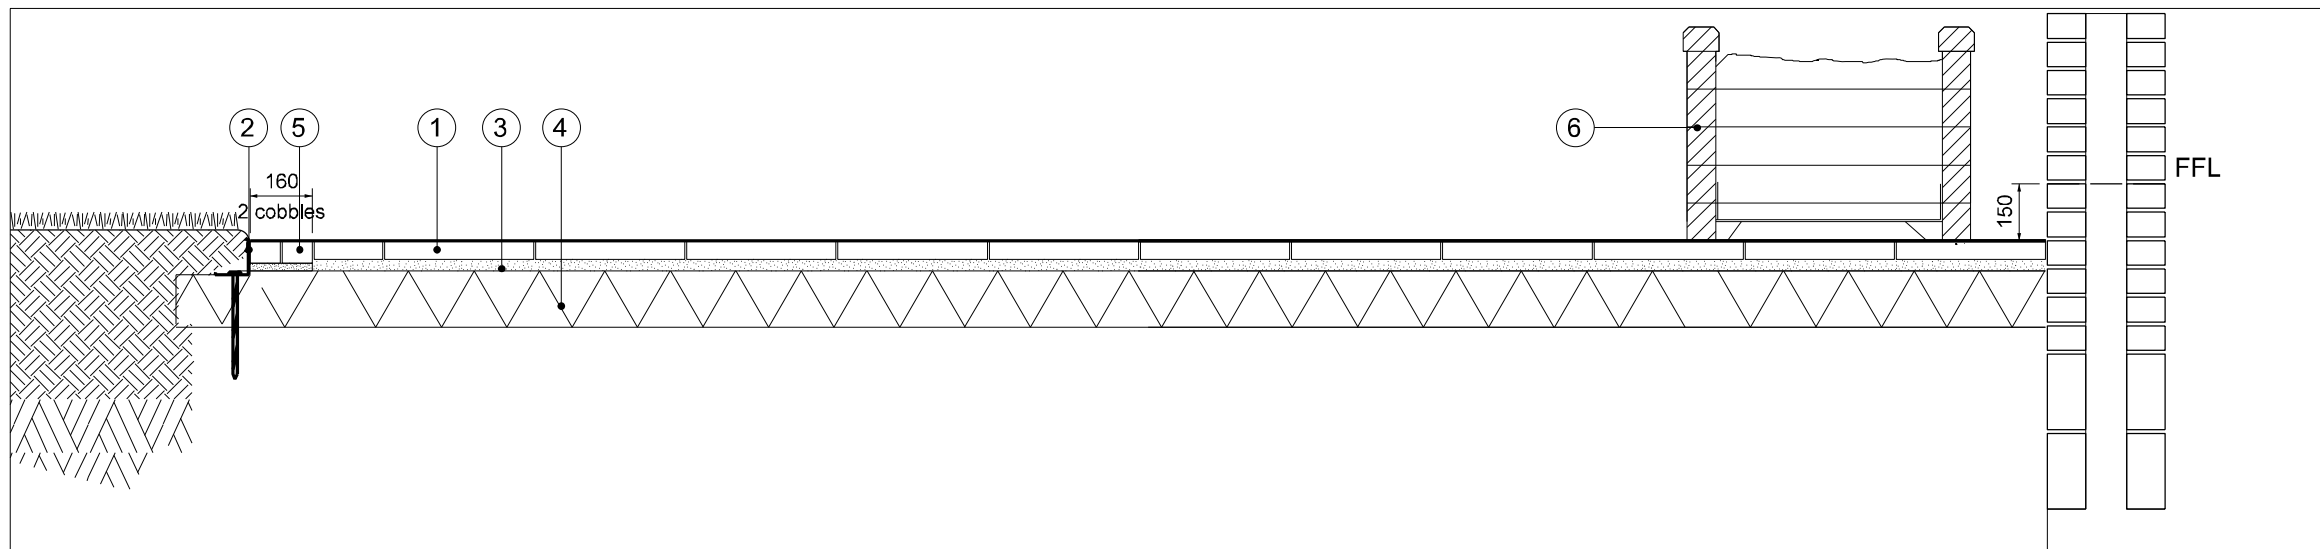

Section AA 1:20 @ A3