


Plan 1:50 @A3

1. Resin bound gravel wearing course, Q23.
2. Flexible metal edging, Q10.
3. Resin bound gravel base, Q23.
4. Granular sub-base to engineers detail

amendments			
drawing status: Tender			
project: Mayford Centre Camden			
job number: LP2184			
drawing title: Resin bound gravel			
drawing number: LP2184-FIRA-D5-D-4005			
revision	scale	date	
-	1:20 @ A3	19/11/2019	
for information		drawn	auth
for construction		VP	JP
date			

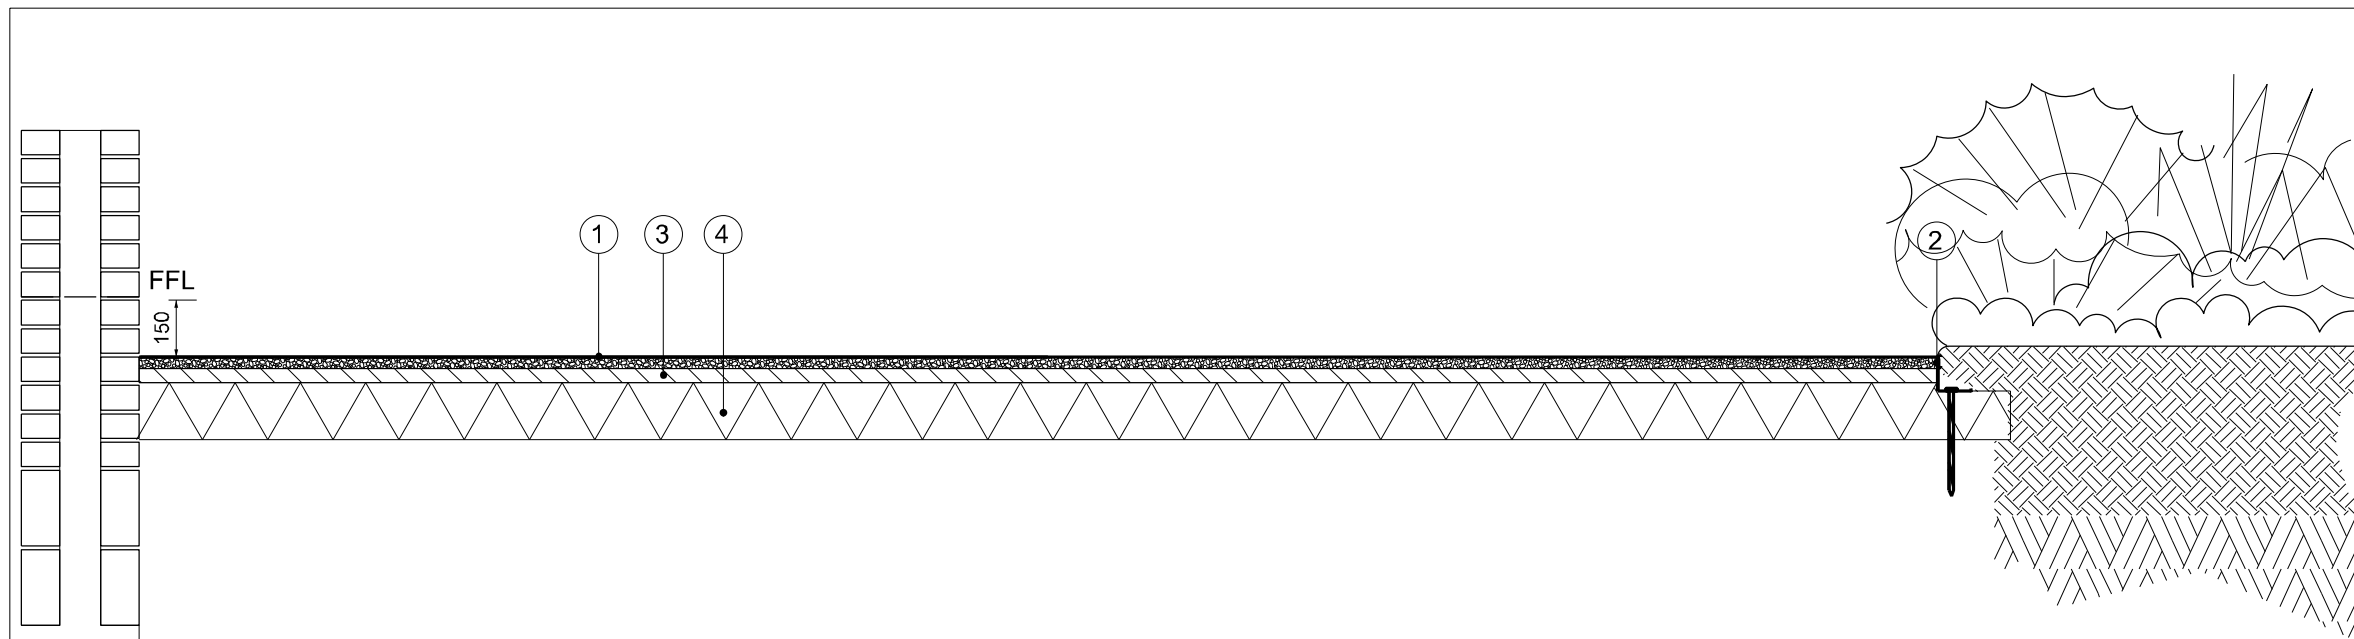

Section AA 1:20 @ A3

fira
fira landscape architecture and urban design

The Jewellery Business Centre
95 Spencer Street
BIRMINGHAM B18 6DA.
Tel: 0121 523 1033
Fax: 0121 523 1034