




Plan 1:50 @A3

1. Artificial turf carpet, Q26.
2. Artificial turf base, Q26.
3. Granular sub-base.
4. Flexible edge, Q10.
5. Resin bound gravel, Q23.

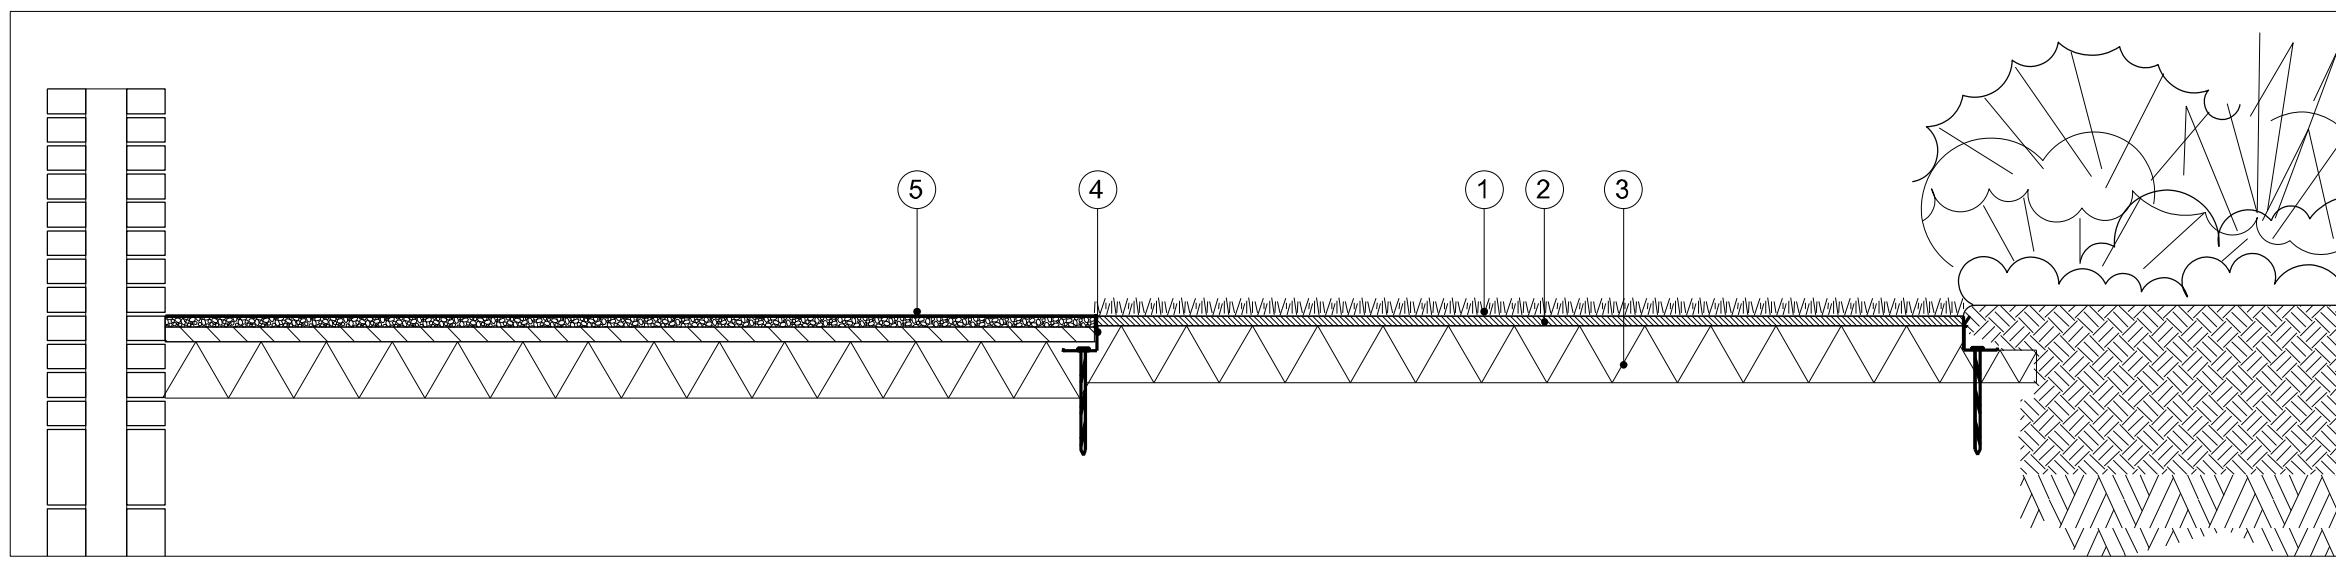

Section AA 1:20 @ A3

amendments

drawing status: Tender

project:
Mayford Centre
Camden

job number:
LP2184

drawing title:
Artificial turf

drawing number:
LP2184-FIRA-D6-D-4006

revision	scale	date
-	1:20 @ A3	19/11/2019

	drawn	auth	date
for information	VP	JP	
for construction			

fira
fira landscape architecture and urban design

The Jewellery Business Centre
95 Spencer Street
BIRMINGHAM B18 6DA.
Tel: 0121 523 1033
Fax: 0121 523 1034