


Proposed Western Elevation
1:100 @ A1



Section Through Western Elevation (Proposed)
1:50 @ A1

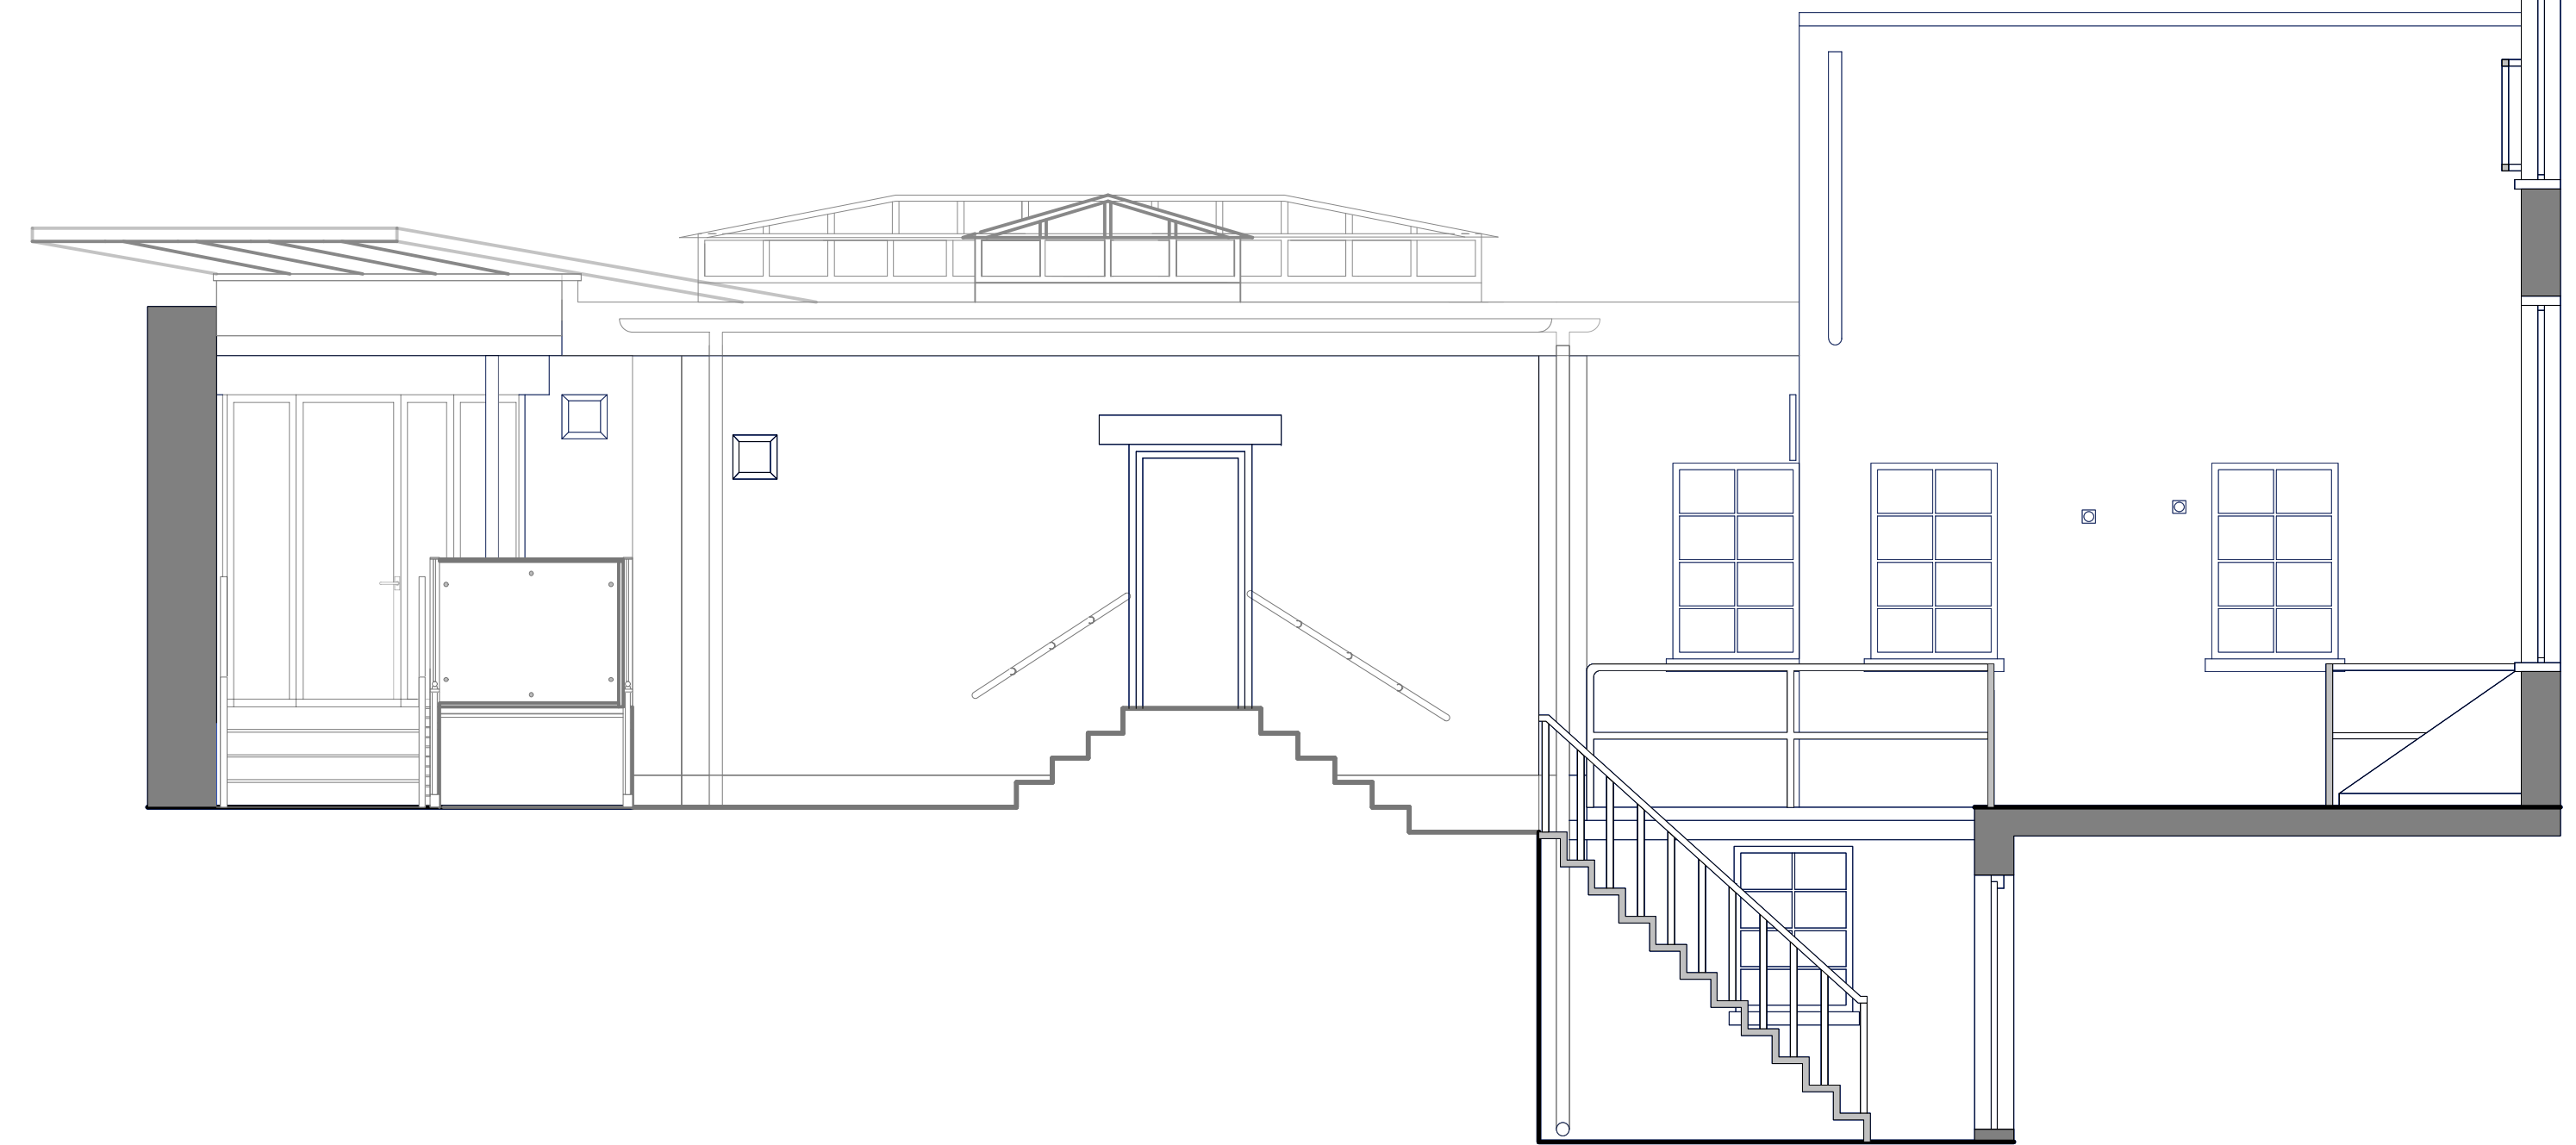

Scale 1:100 @ A1



Chartered Architects
Chartered Building Surveyors
Interior Designers
CDM Services

Suite 3, Sandford House,
1b Claremont Road,
Teddington, TW11 8DH
+44 (0)1425 472 833
www.kendallkingscott.co.uk

Project
Faber Building No 24/23 Russell Square
Client
SOAS, University of London

Scale 1:100
Paper Size A1
Filename 190604.vwx
1:50
© Copyright Do not scale this drawing

A 19/02/2020 CB GC Inclusion of extract to Ground Floor WCs

Rev Date By Ap Note

Drawing Title
Proposed Western Elevation & Section

Project Number Drawing Number Revision
190604-3000 P2

Date Drawn Checked Status
21/11/19 DG GC PLANNING

Check all dimensions and levels on site

Only to be used on the site for which designed. The electronic transmission of design information contained in this drawing is carried out entirely at the User's risk and Kendall Kingscott Ltd. will have no liability for any errors or inaccuracies arising therefrom. The production of amended or updated information from the said design information by the User is entirely the responsibility of the User and Kendall Kingscott Ltd. shall have no responsibility in respect thereof whatsoever.