


No.39

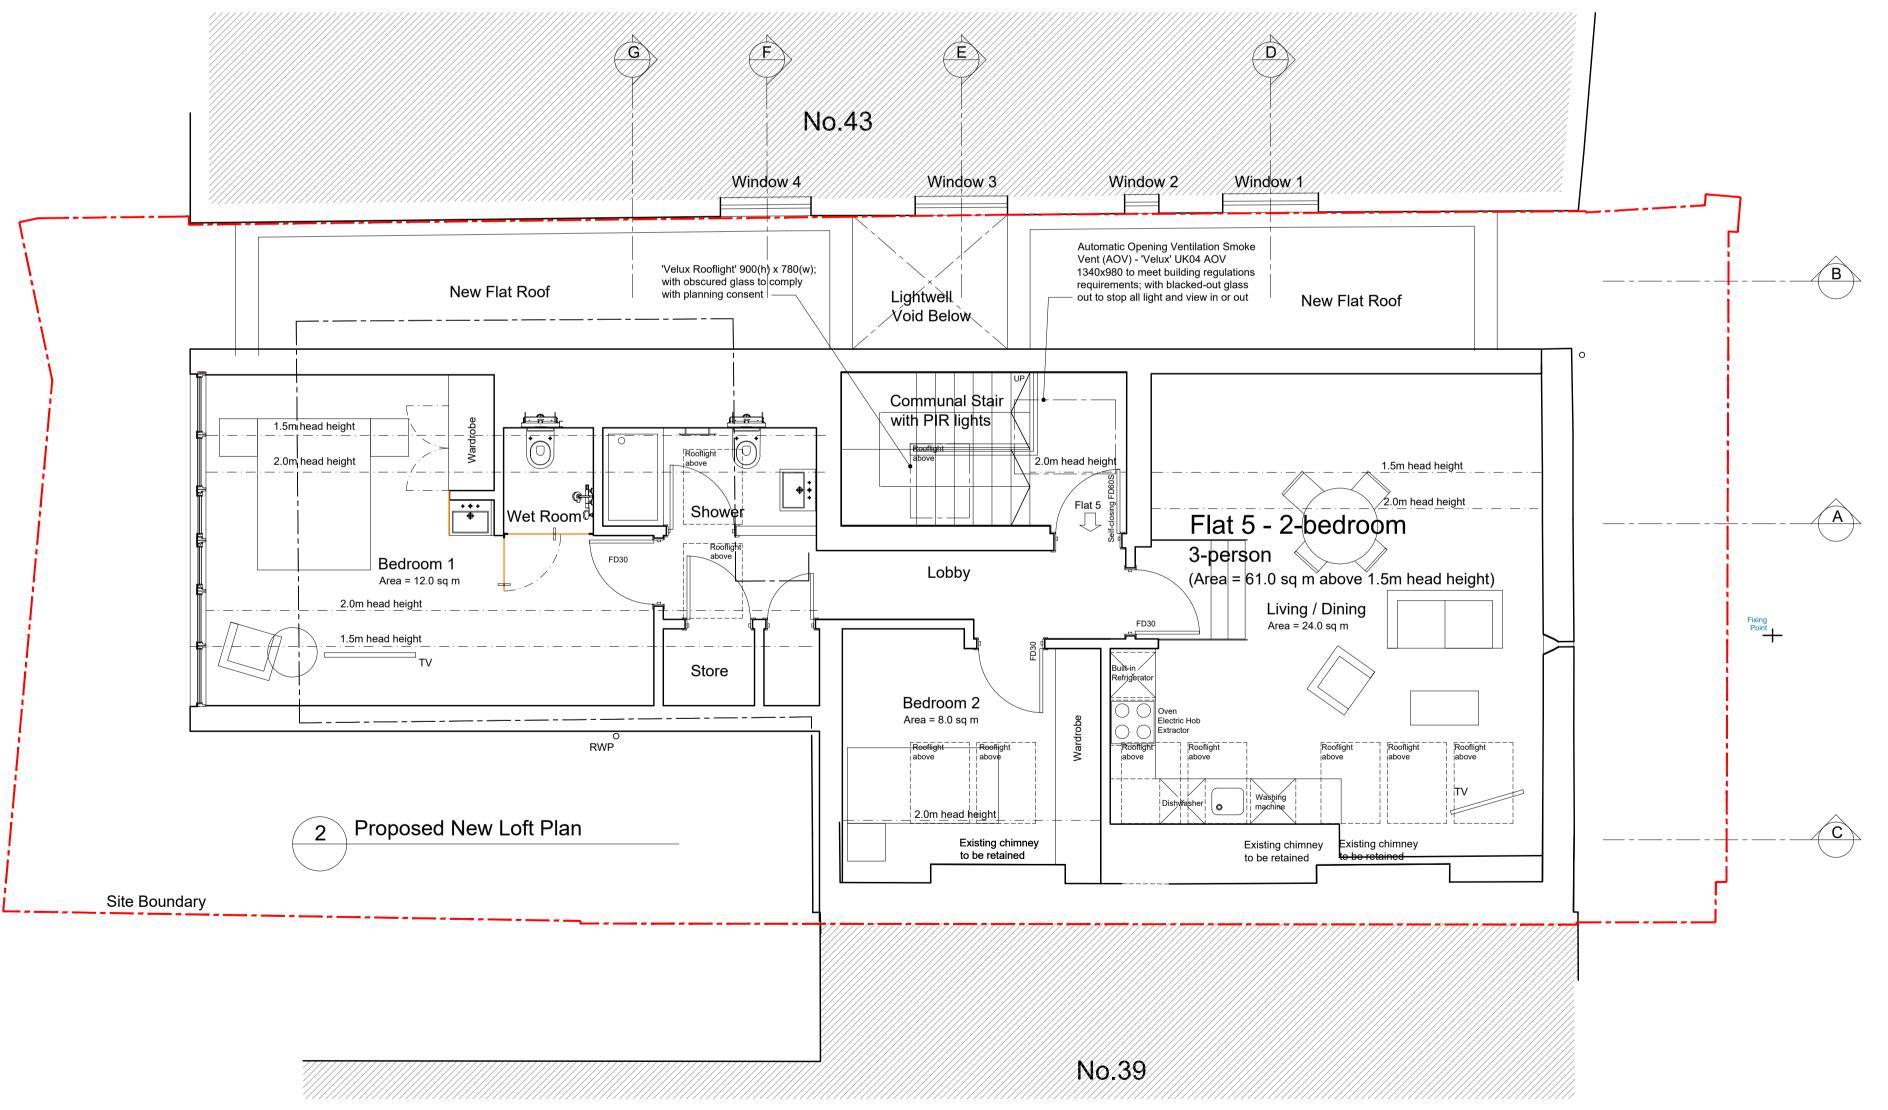

REVISION A JUN 13 Add annotation to No.43 & 45
B JUL 13 Change to Existing and Proposed Loft Plans
C OCT 13 Add section annotation
D OCT 13 Change Internal Layout and Add Annotation for Lifetime home standards
E FEB 20 Add AOV & change the layout of communal stair to comply with building regulations

Ko and Partners Project: 41 Fortress Road, London NW5 1AD Office 18 Network Business Centre 329-339 Putney Bridge Road London SW15 2PG

E postbox@koandpartners.co.uk Date: FEB 2020

T 020 8780 3397

EXISTING AND PROPOSED LOFT PLANS 394-A-006

Scale: 1:50@A1 Leycam Ltd

FOR APPROVAL

**GENERAL NOTES**