



Plan Proposed

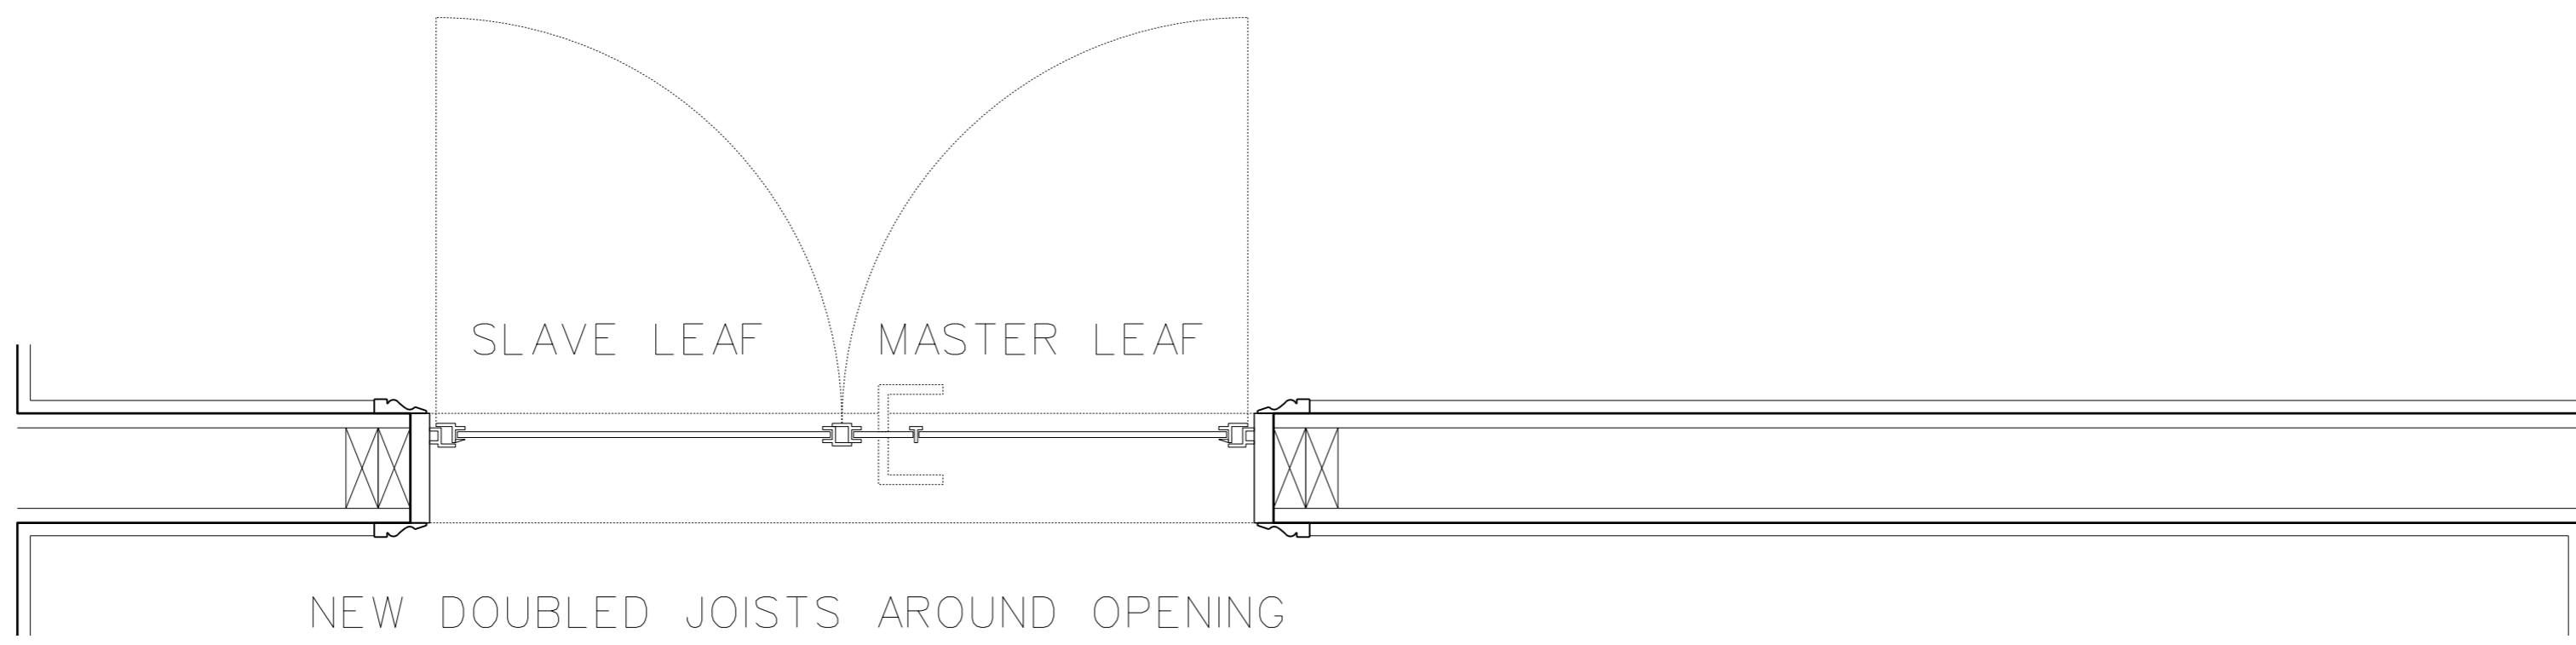



Elevation from Living Room - Proposed

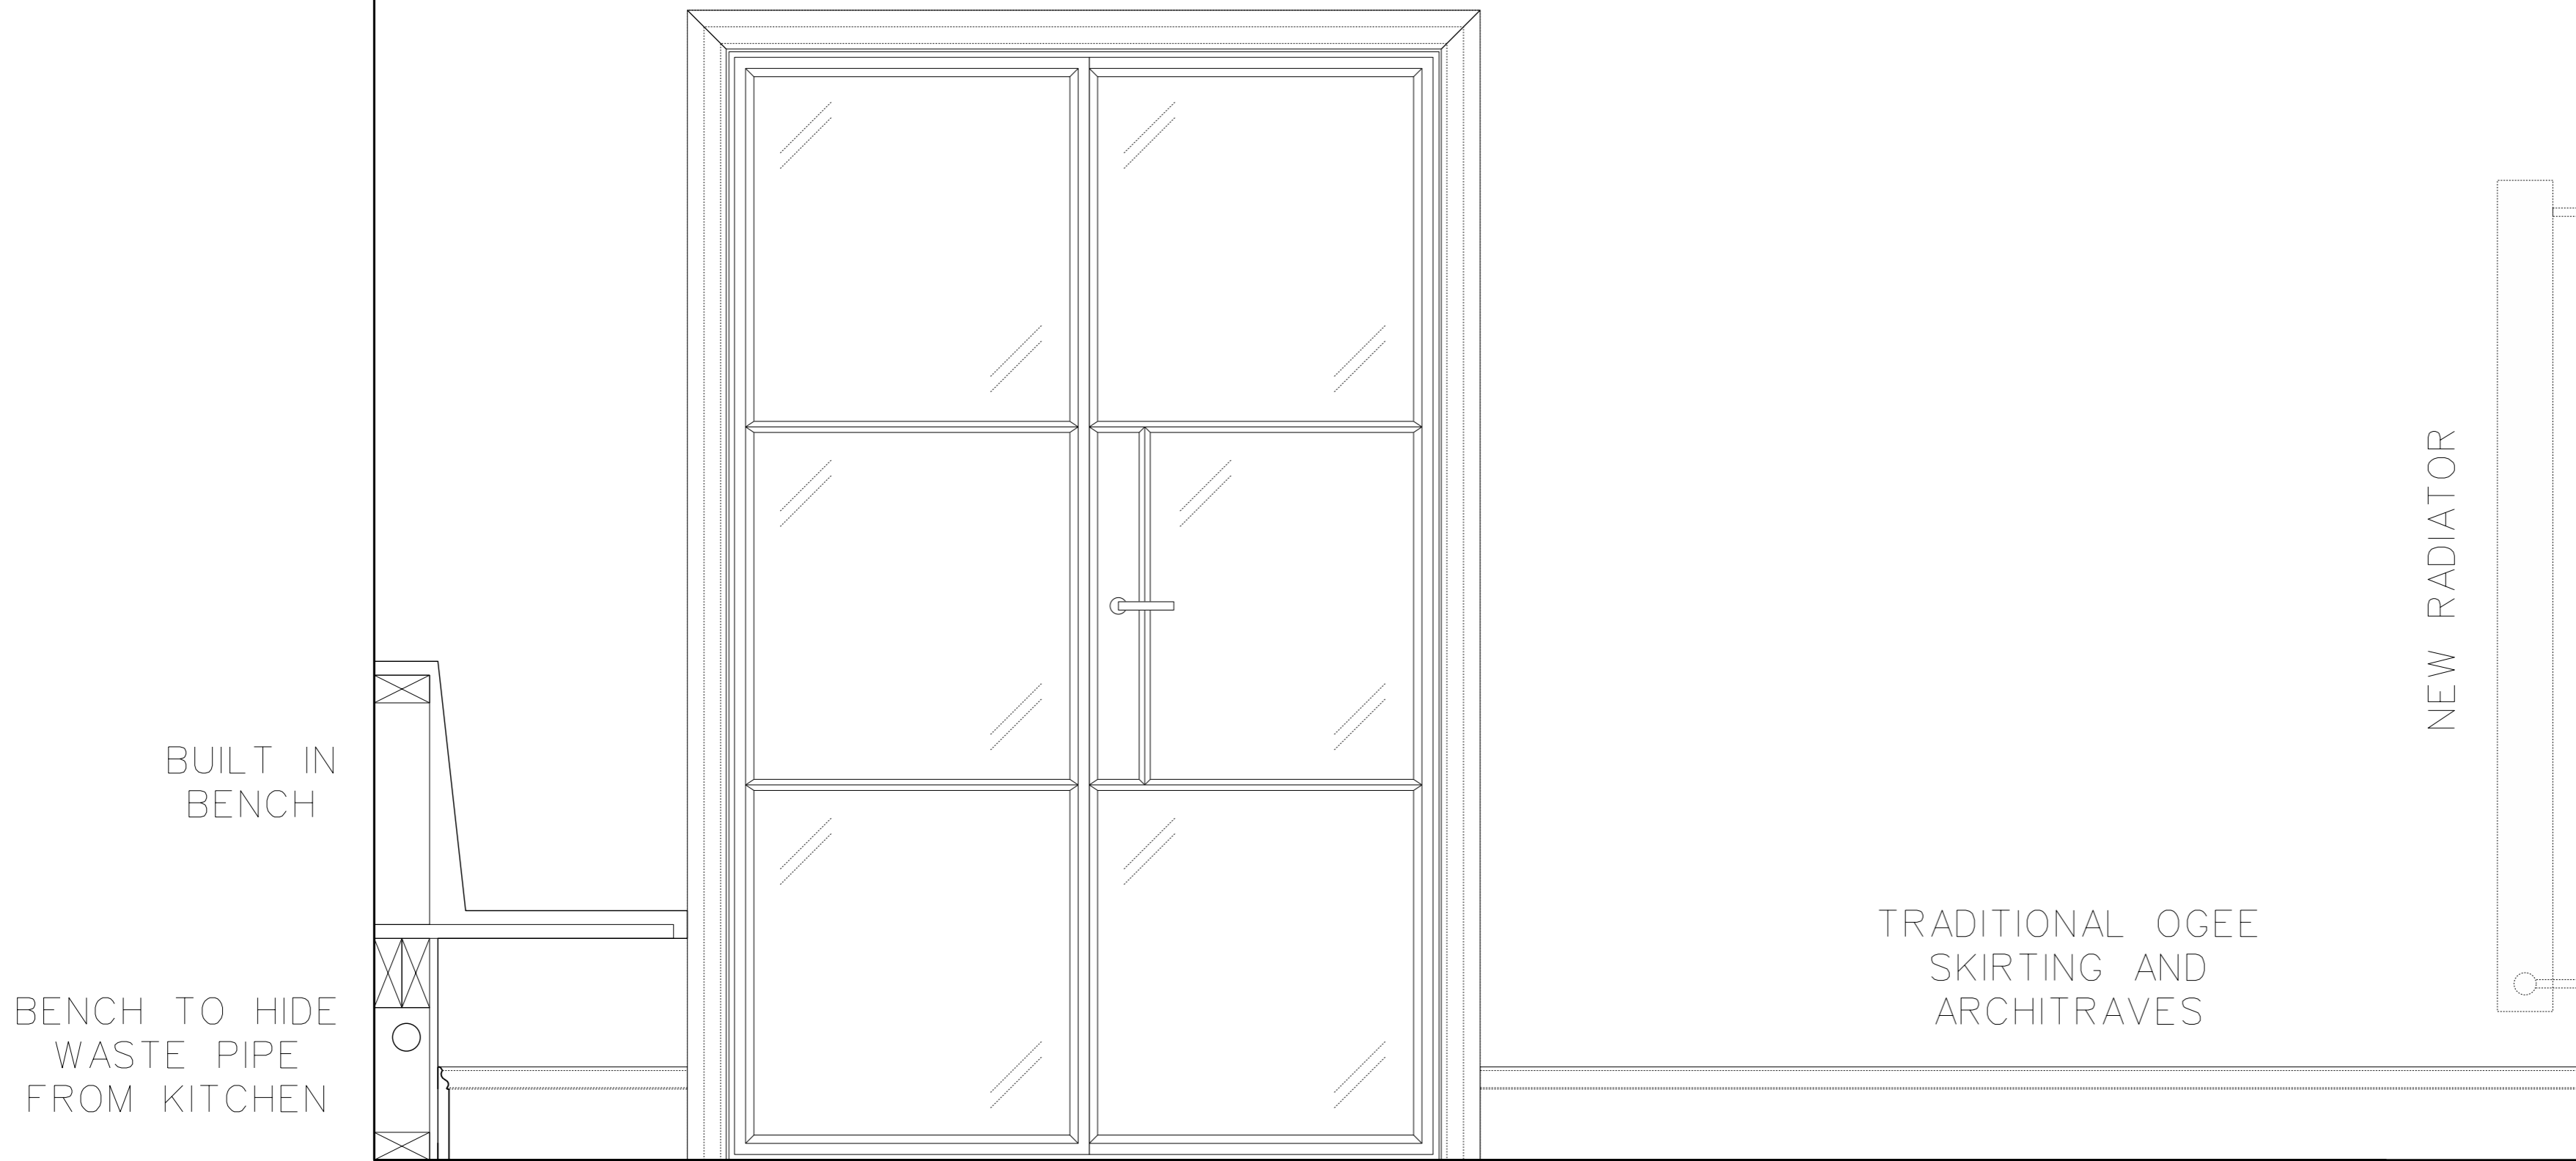

Plan Existing



Elevation from Living Room - Existing

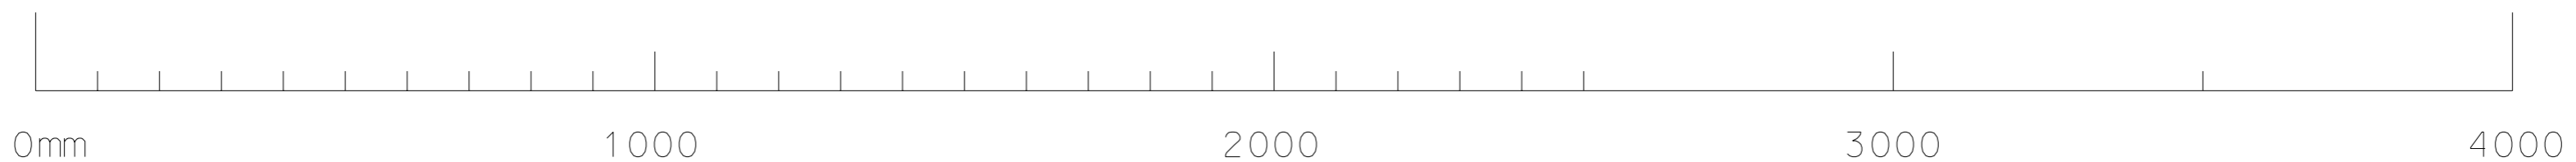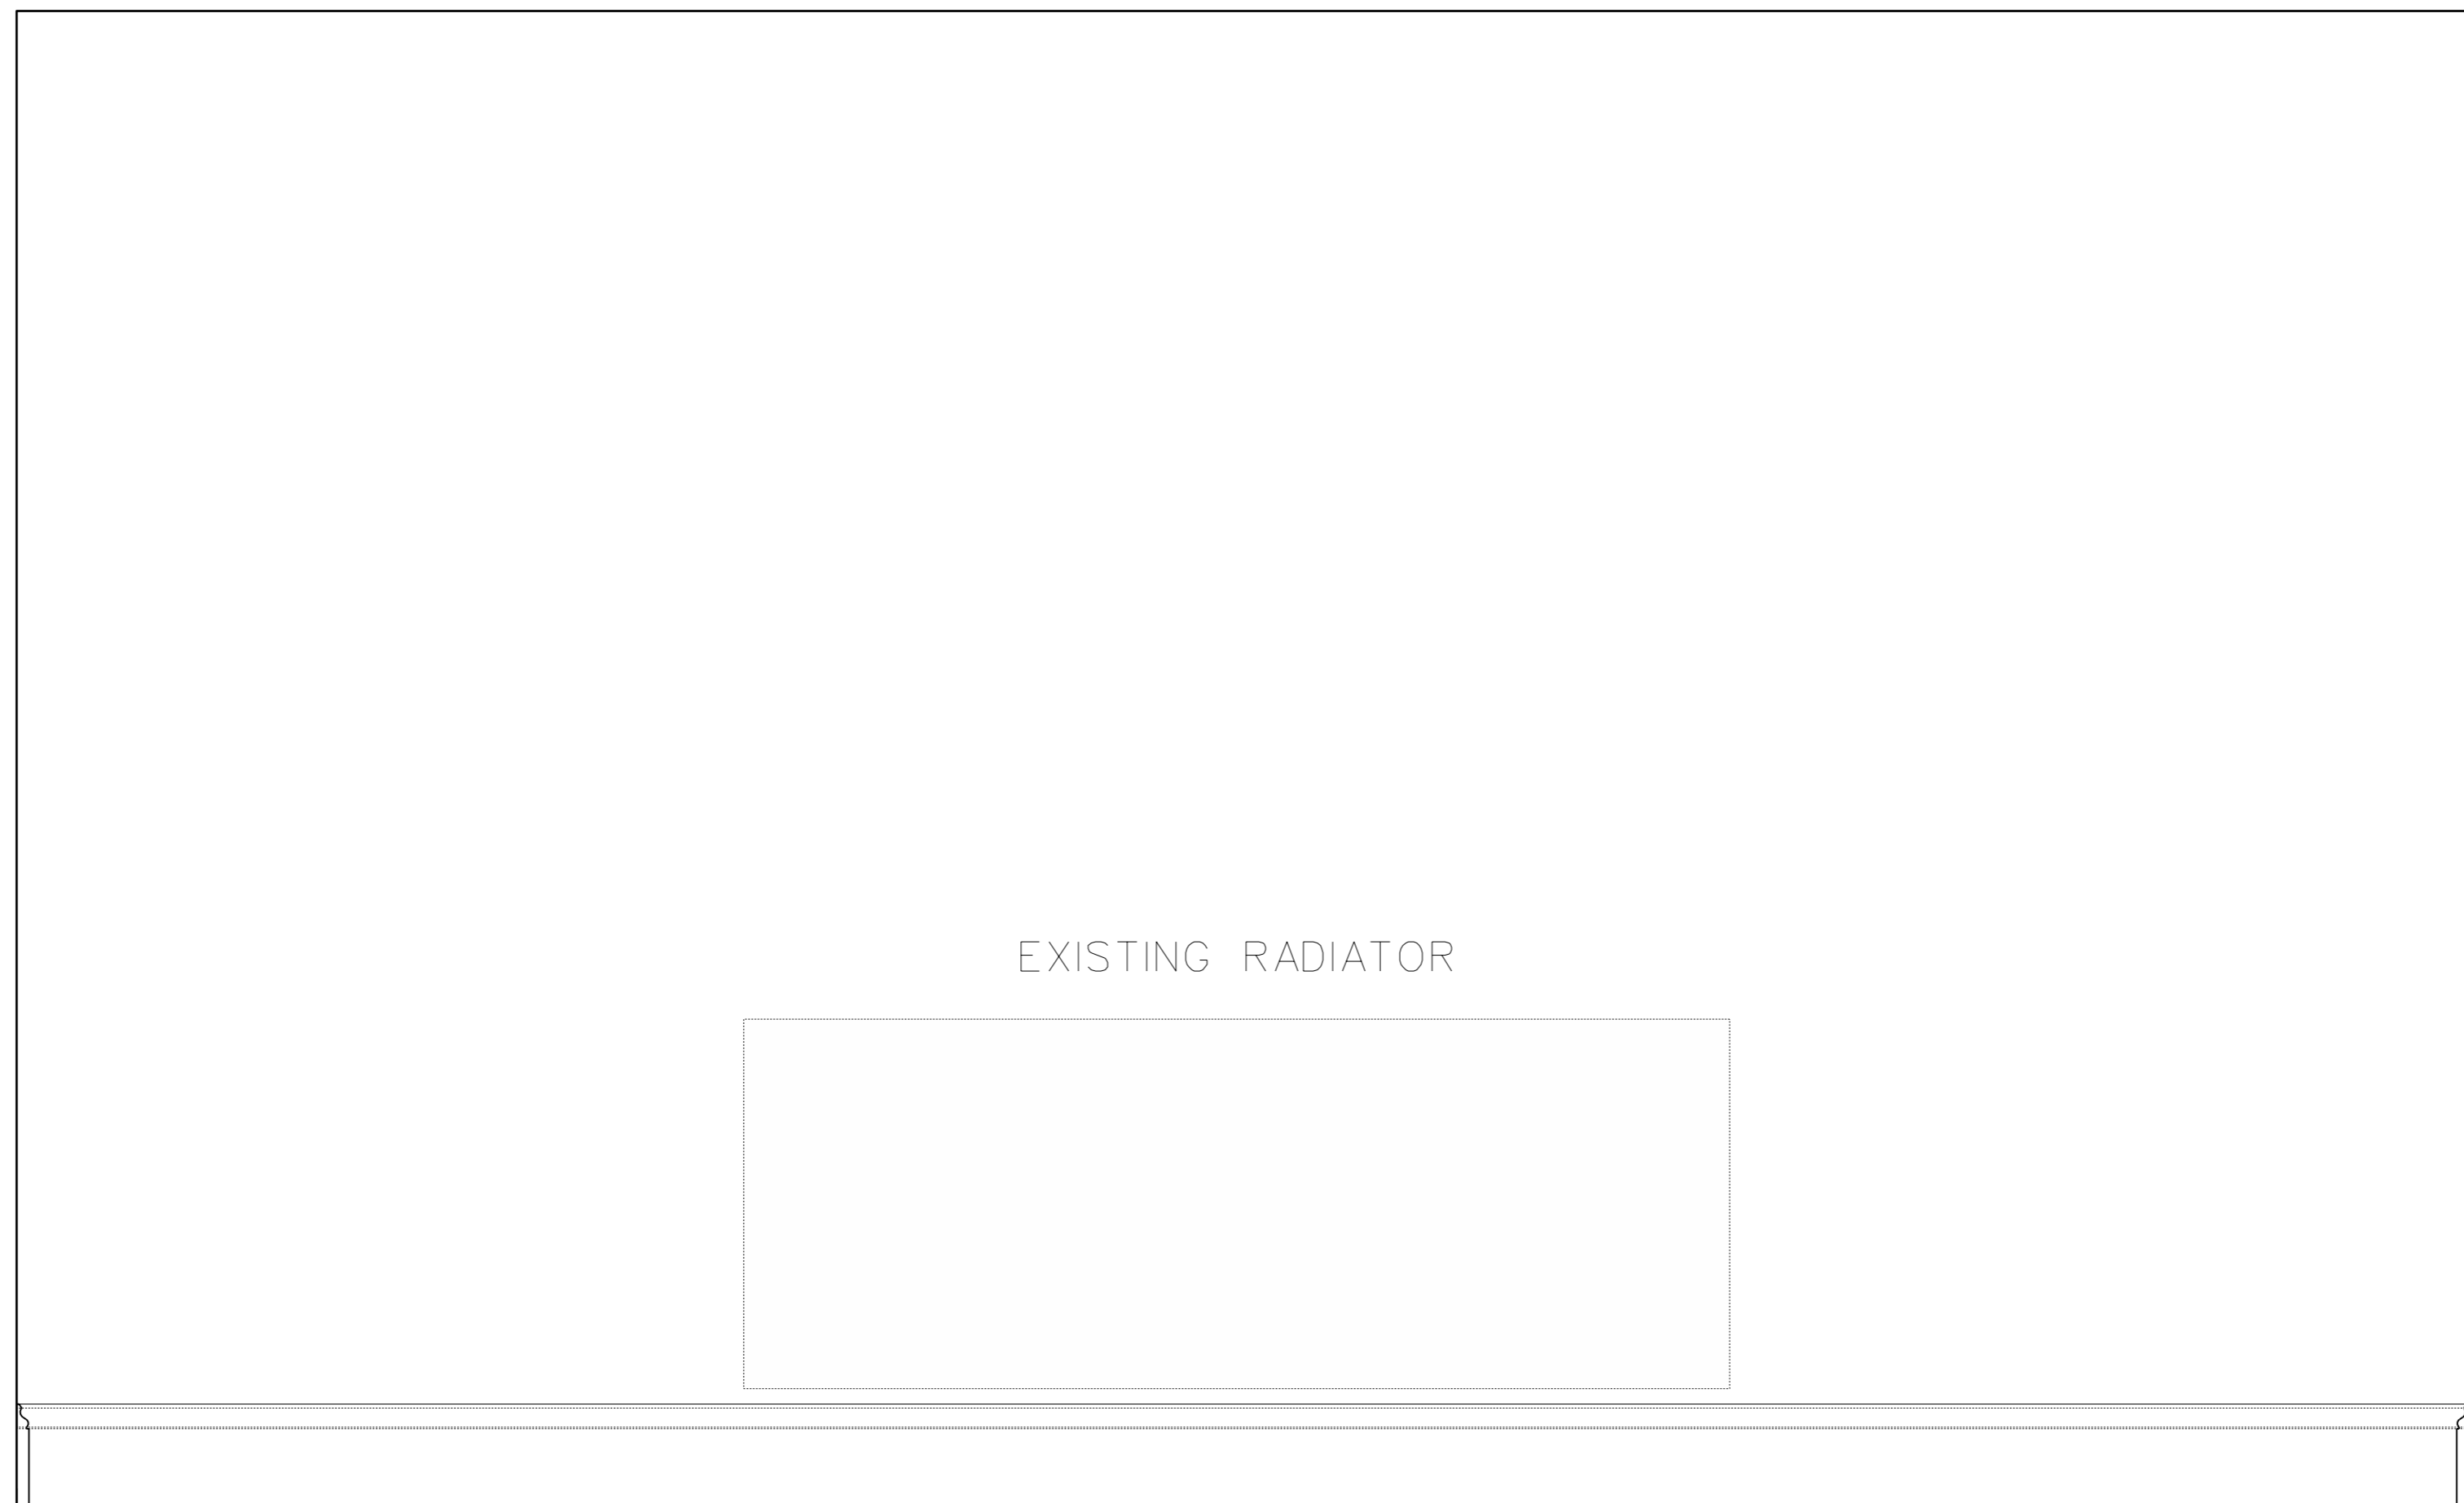

WOODROW
ARCHITECTS

wdrw.co.uk
studio@wdrw.co.uk
+44(0)7754 874 186
6A St Elmo Road
London, W12 9EA

REV	DATE	NOTES
A	27.01.20	ISSUED FOR LISTED BUILDING CONSENT

PROJECT	Flat 4, 3 Gloucester Crescent, NW1 7DS	CODE	GCF	DRAWING STATUS	Listed Building Consent
CLIENT	Ryan D'Souza	DRAWING	New Glazed Door Details		
STRUCTURAL ENGINEER	J Friis Consulting Structural Eng's	SCALE	1:10@A1/1:20@A3	DRAWING NUMBER	GCF_201
				Rev	A