



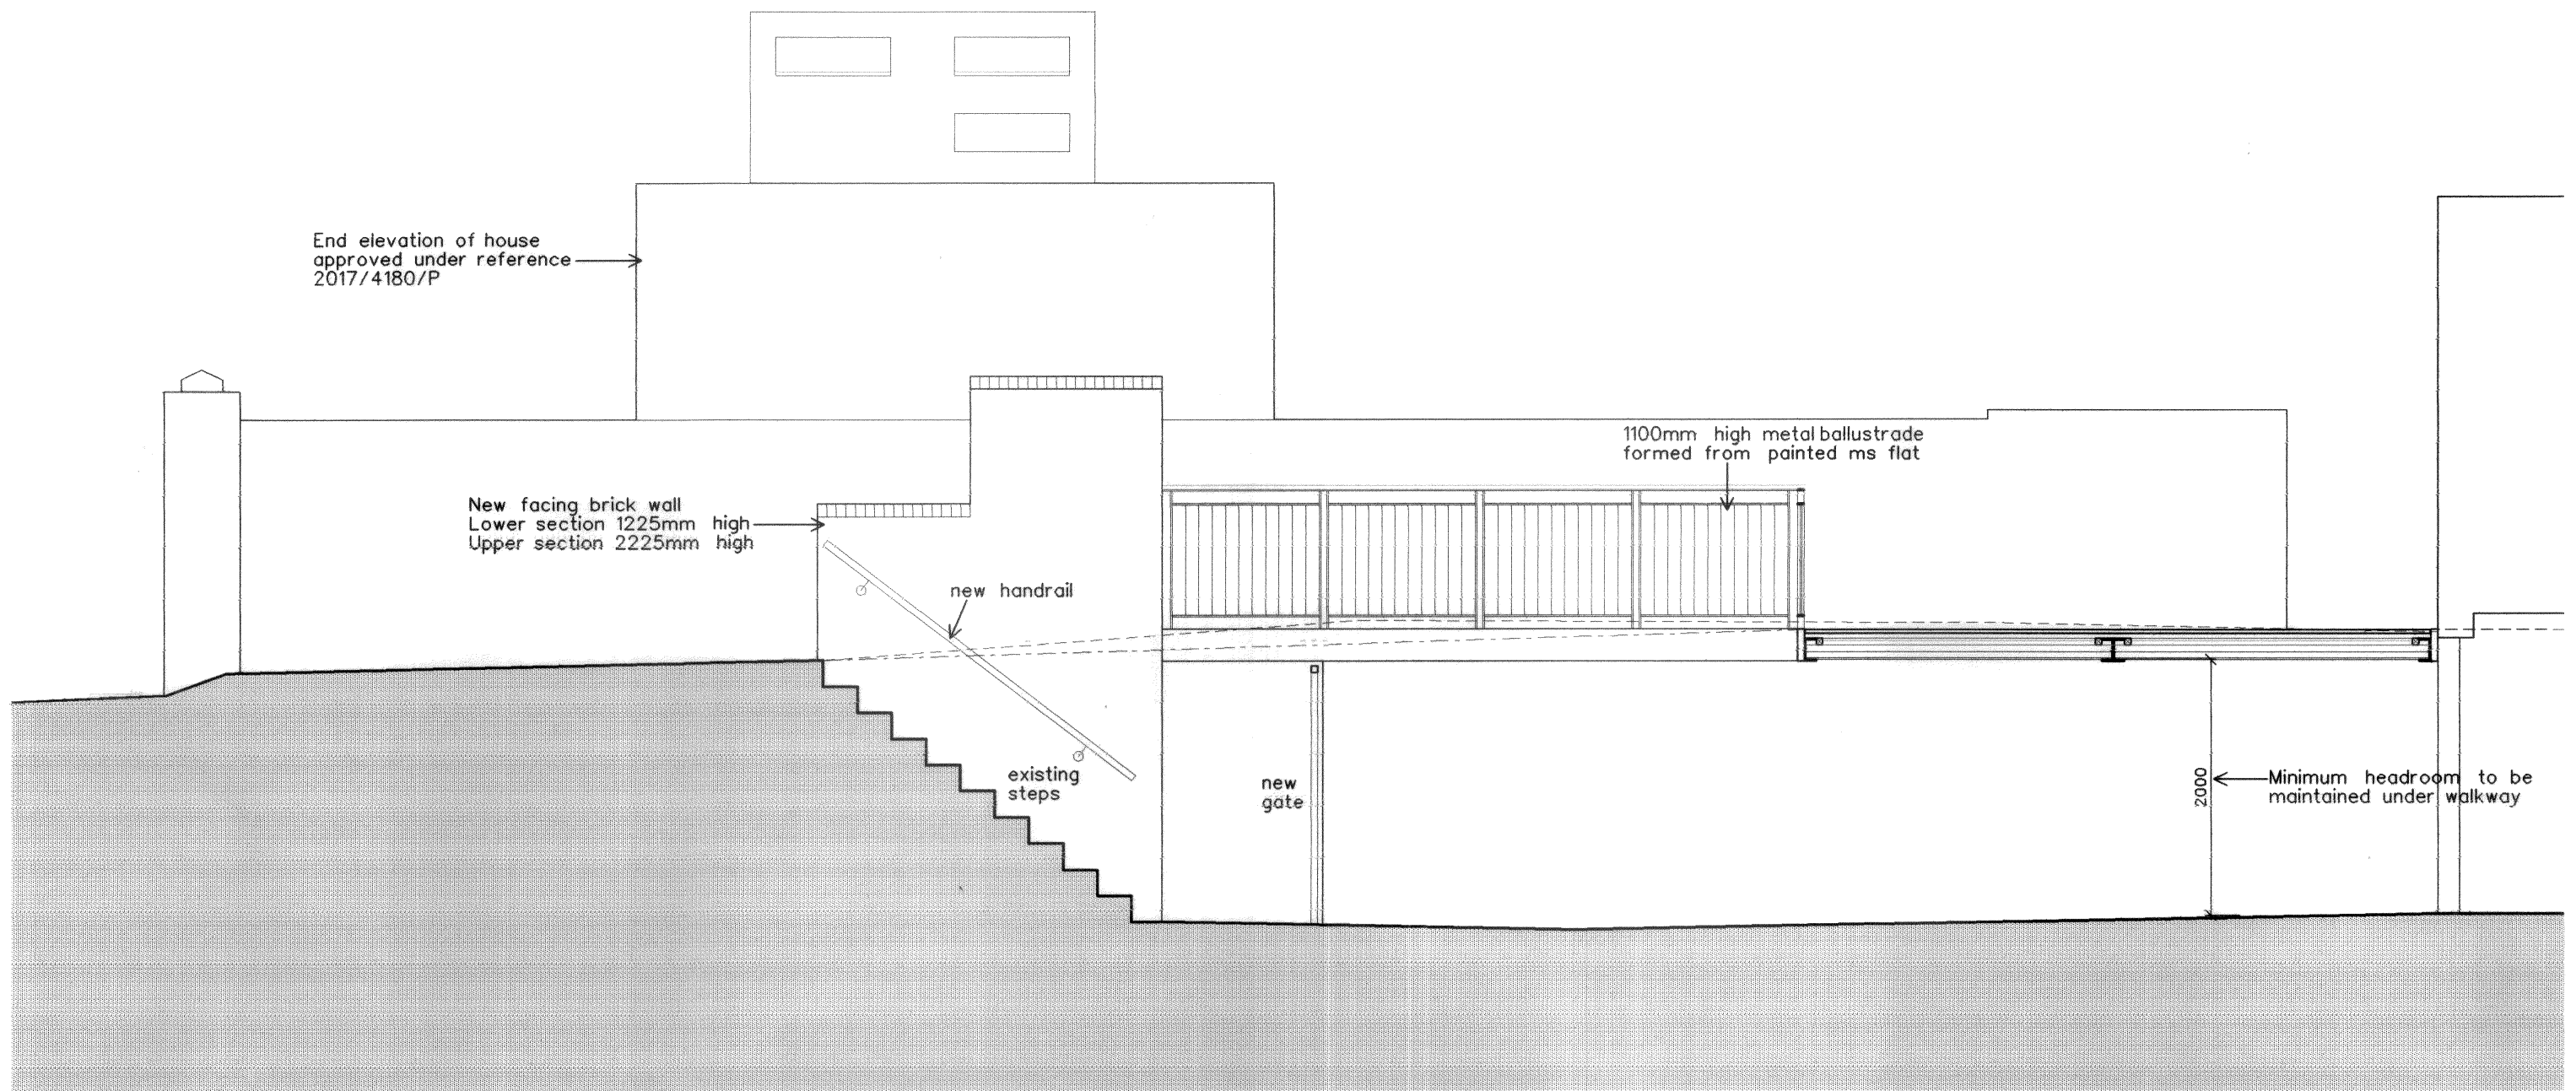

Section a-a

- Rev. G 20.01.20 Works to undercroft removed
- Rev. F 19.11.19 Updated to show new dwelling adjacent to site
- Rev. E 05.11.19 Detail around main access gate altered
- Rev. D 30.10.19 Ballustrade altered
- Rev. C 01.07.19 Walkway altered to maintain minimum headroom at lower level
- Rev. B 07.05.19 Section updated to reflect change made to plan
- Rev. A 18.04.19 Minor revisions

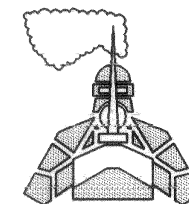

KNIGHT ARCHITECTURE

17 Stilebrook Road
Olney
Bucks MK46 5EA
Tel: 01234 711600 Fax: 01234 711607
e-mail: mark@knight-architects.co.uk

Client

Mr J McElroy

Project

Land adjoining 1 Ellerdale Road, Hampstead, NW3 6BA

Title

Walkway Details - sectional elevation

Scale

1:50

Date

15 Apr 2019

Drawing No.

1607-15

Rev.

G

DO NOT SCALE FROM THIS DRAWING. ALL DIMENSIONS MUST BE CHECKED ON SITE.

