
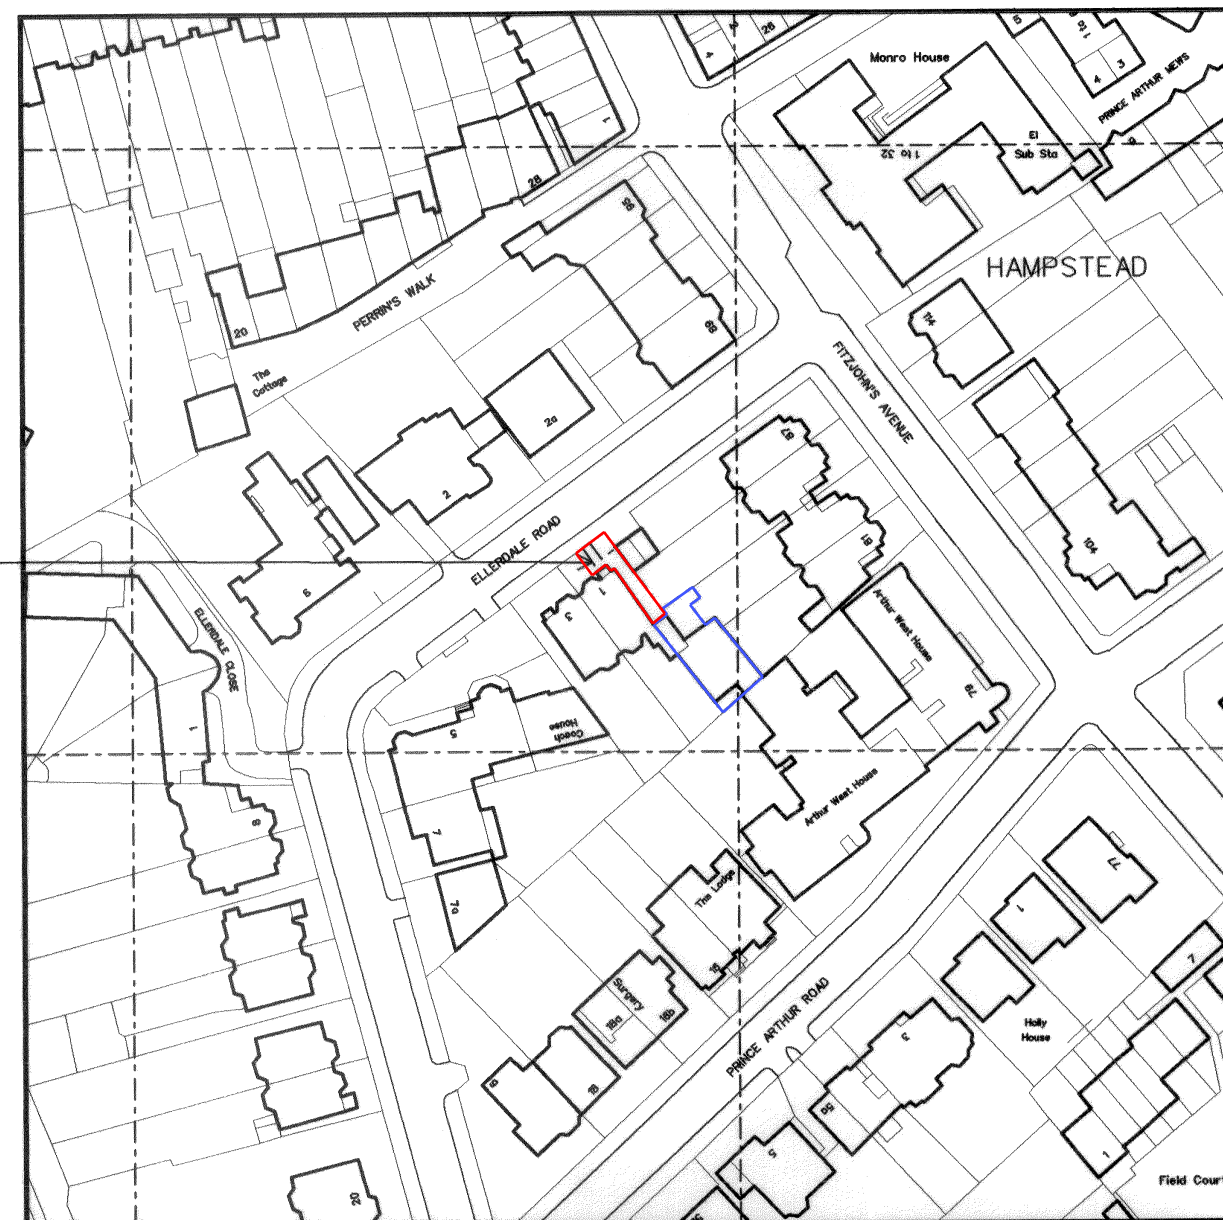





Block Plan

SCALE 1:500

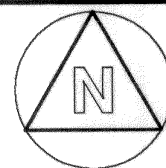

Site Location

SCALE 1:1250

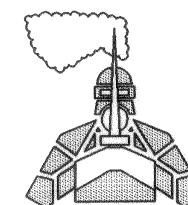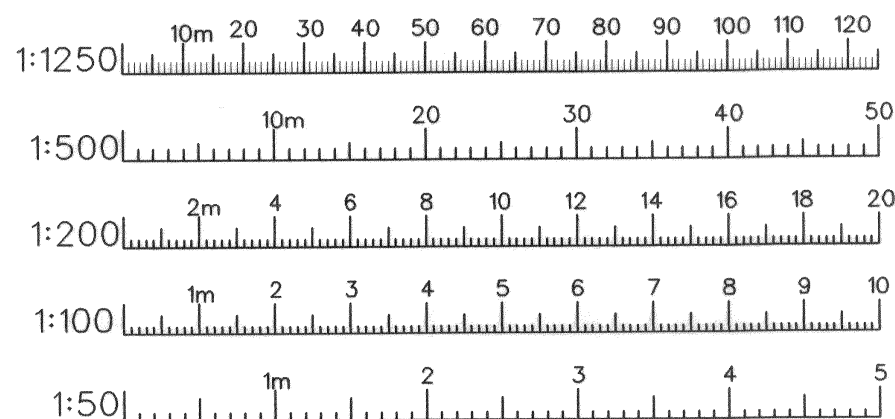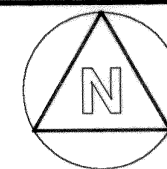

KNIGHT ARCHITECTURE

17 Stilebrook Road
Olney
Bucks MK46 5EA
Tel: 01234 711600 Fax: 01234 711607
e-mail: mark@knight-architects.co.uk

Client

Mr J McElroy

Project

Land adjoining 1 Ellerdale Road, Hampstead, NW3 6BA

Title

Proposed Block Plan and Site Location

Scale

1:500
1:1250

Date

18 Apr 2019

Drawing No.

1607-16

Rev.

DO NOT SCALE FROM THIS DRAWING. ALL DIMENSIONS MUST BE CHECKED ON SITE.