
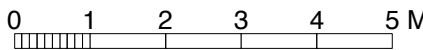
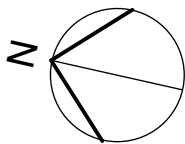
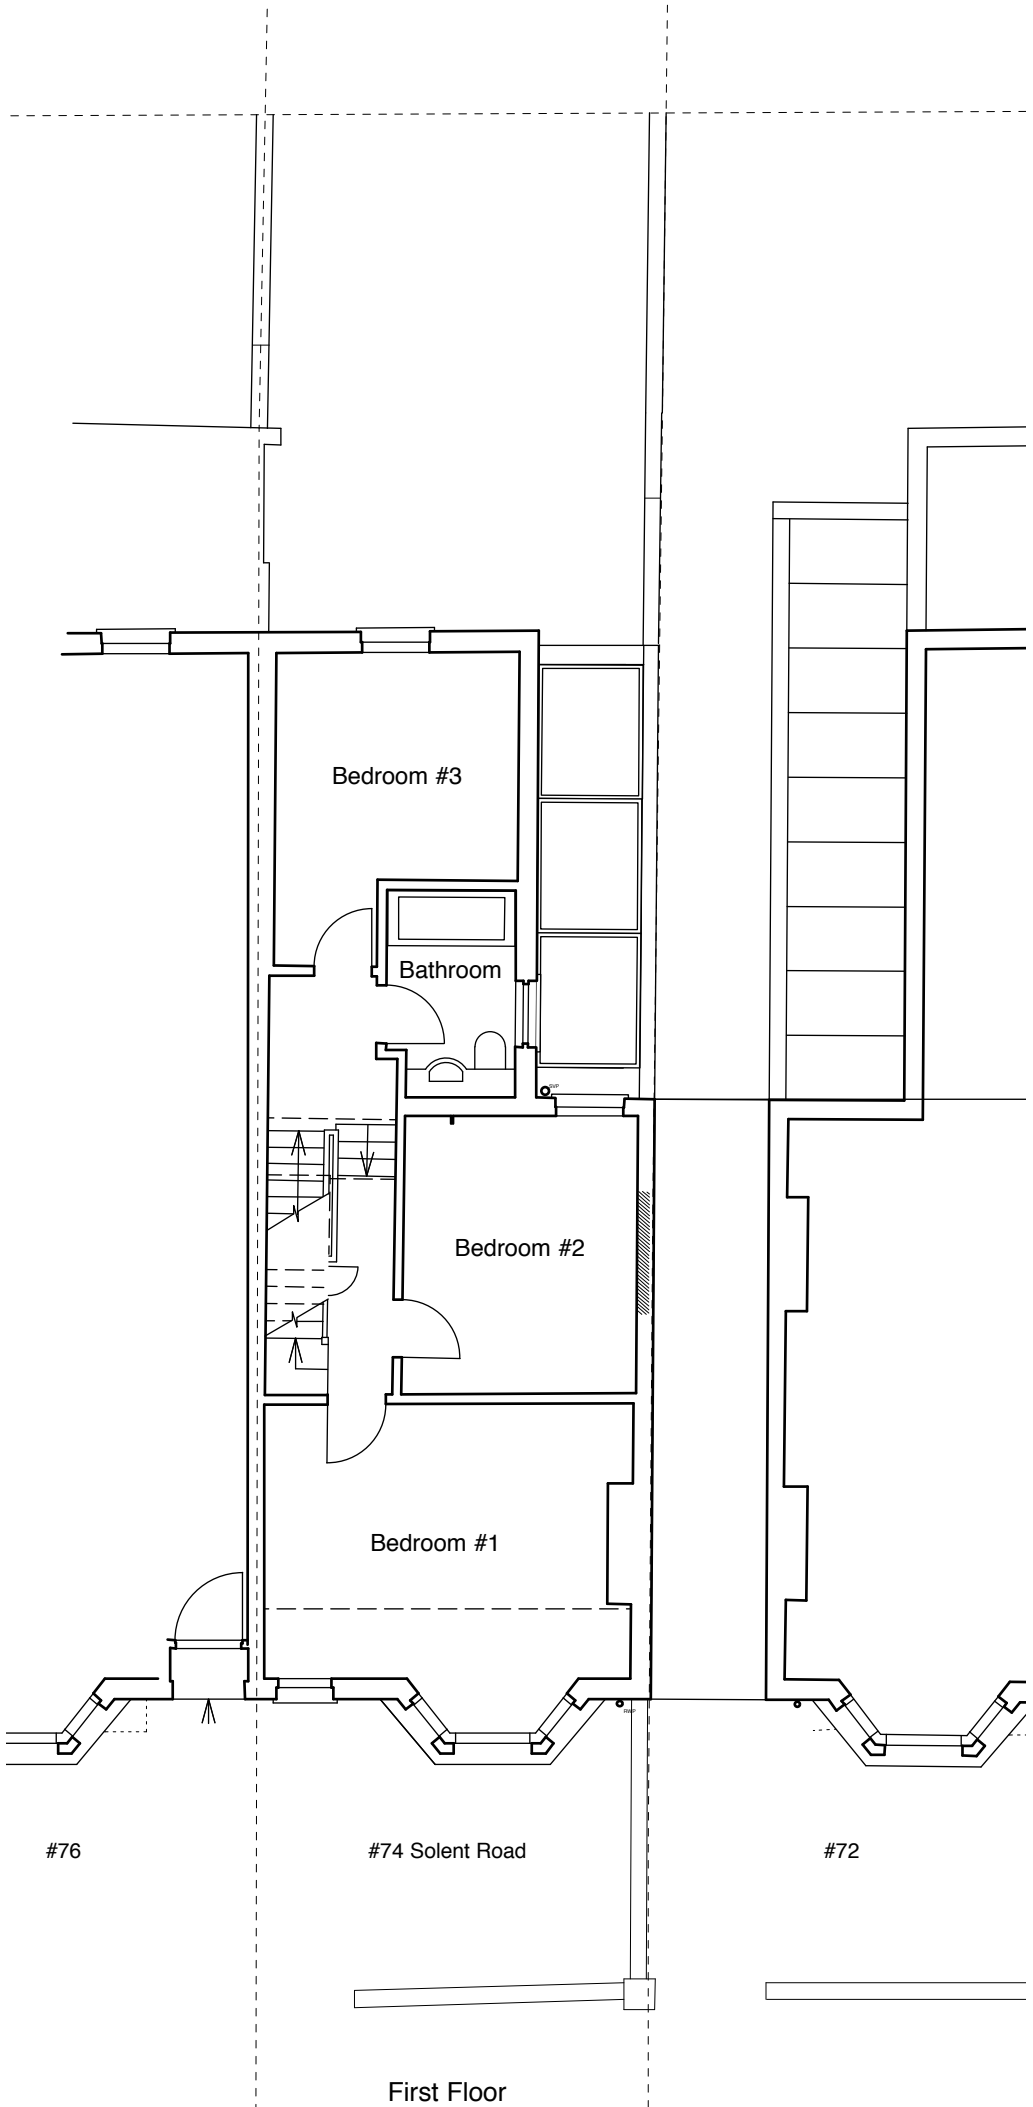


Do not scale from this drawing.  
Dimensions are to be verified on site prior to  
construction.

Notes

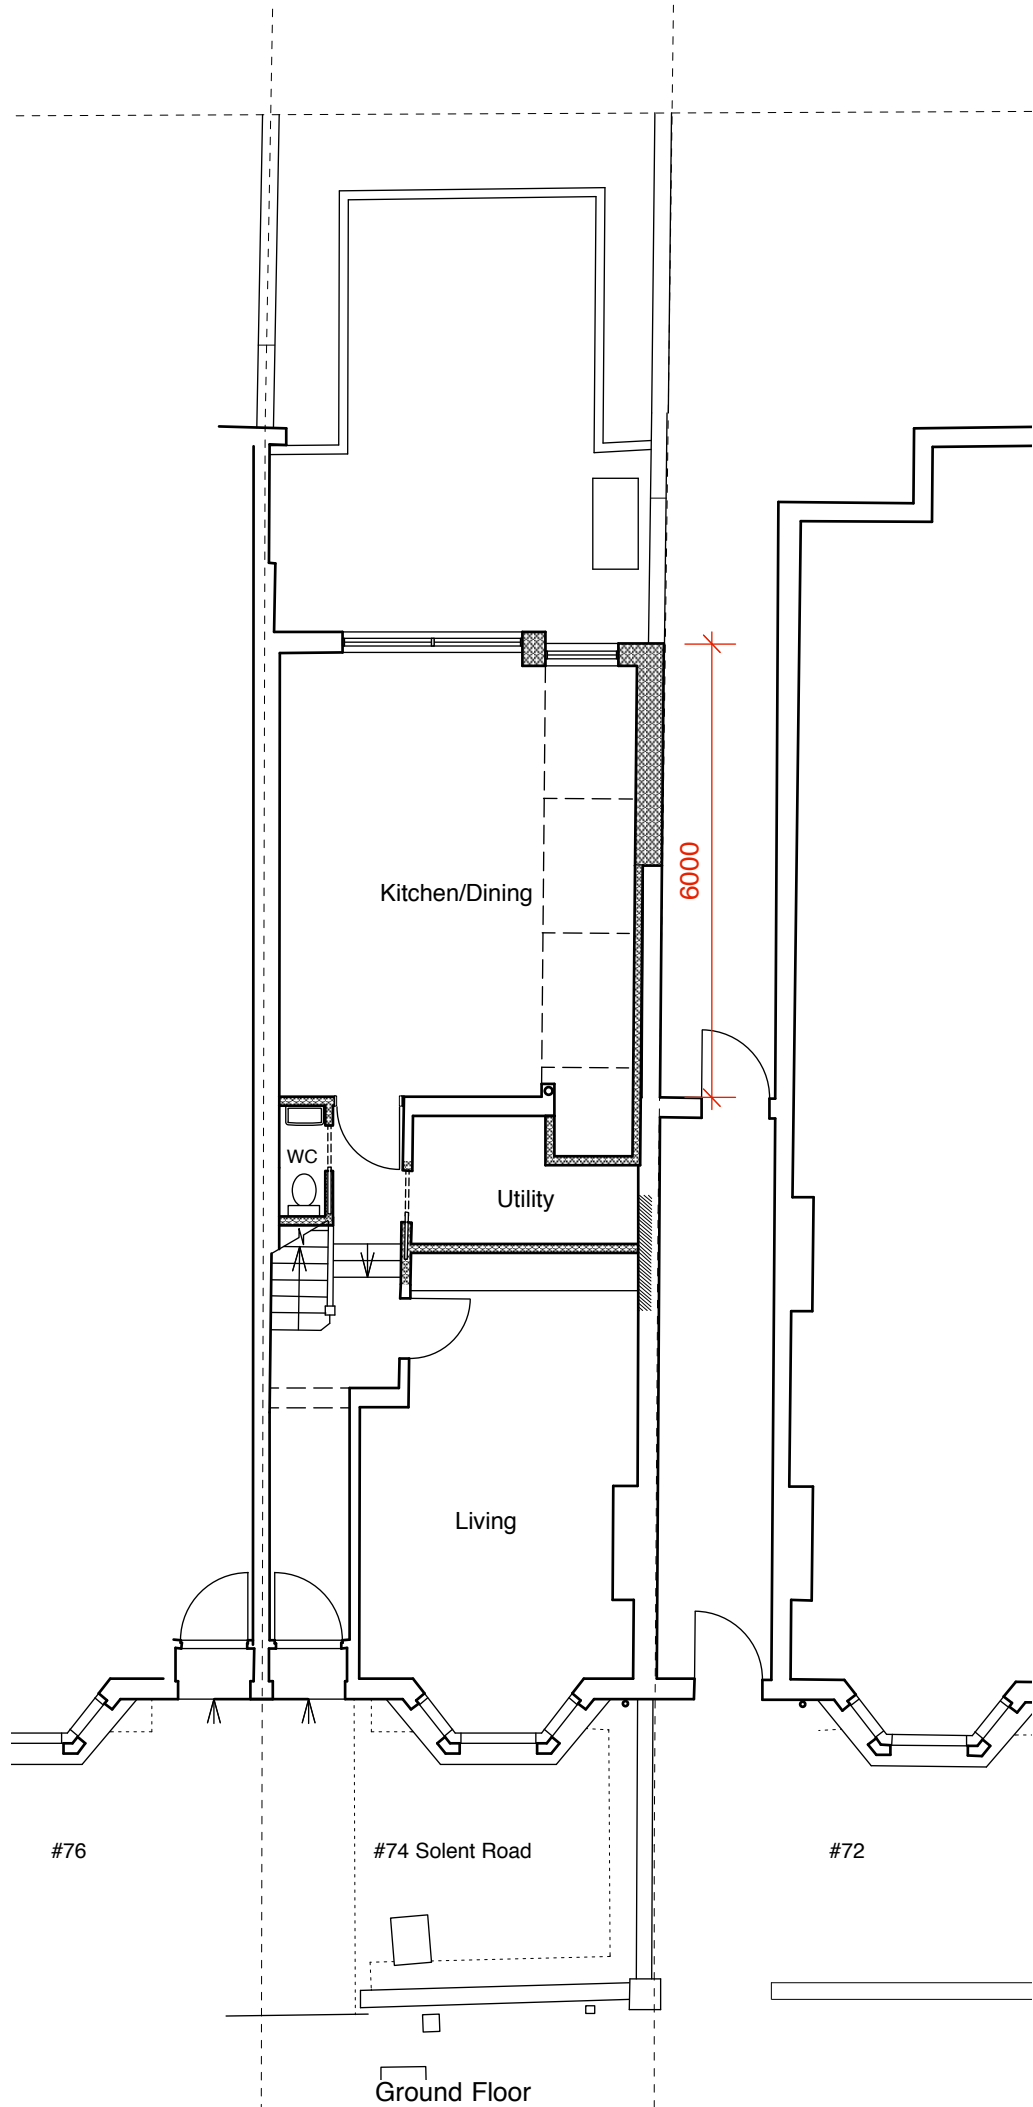

Revisions

**4orm**

1-5 Offord Street London N1 1DH

studio@4orm.co.uk  
www.4orm.co.uk

Project  
74 Solent Road  
London, NW6 1TX

Drawing Title  
Proposed  
Ground & First Floor

Drawing Status  
PLANNING

Date	Scale @ A3	Drawn
January 2020	1:100	NT

Drawing Number

**4133-P.03**