



Scale 1:50 @ A3

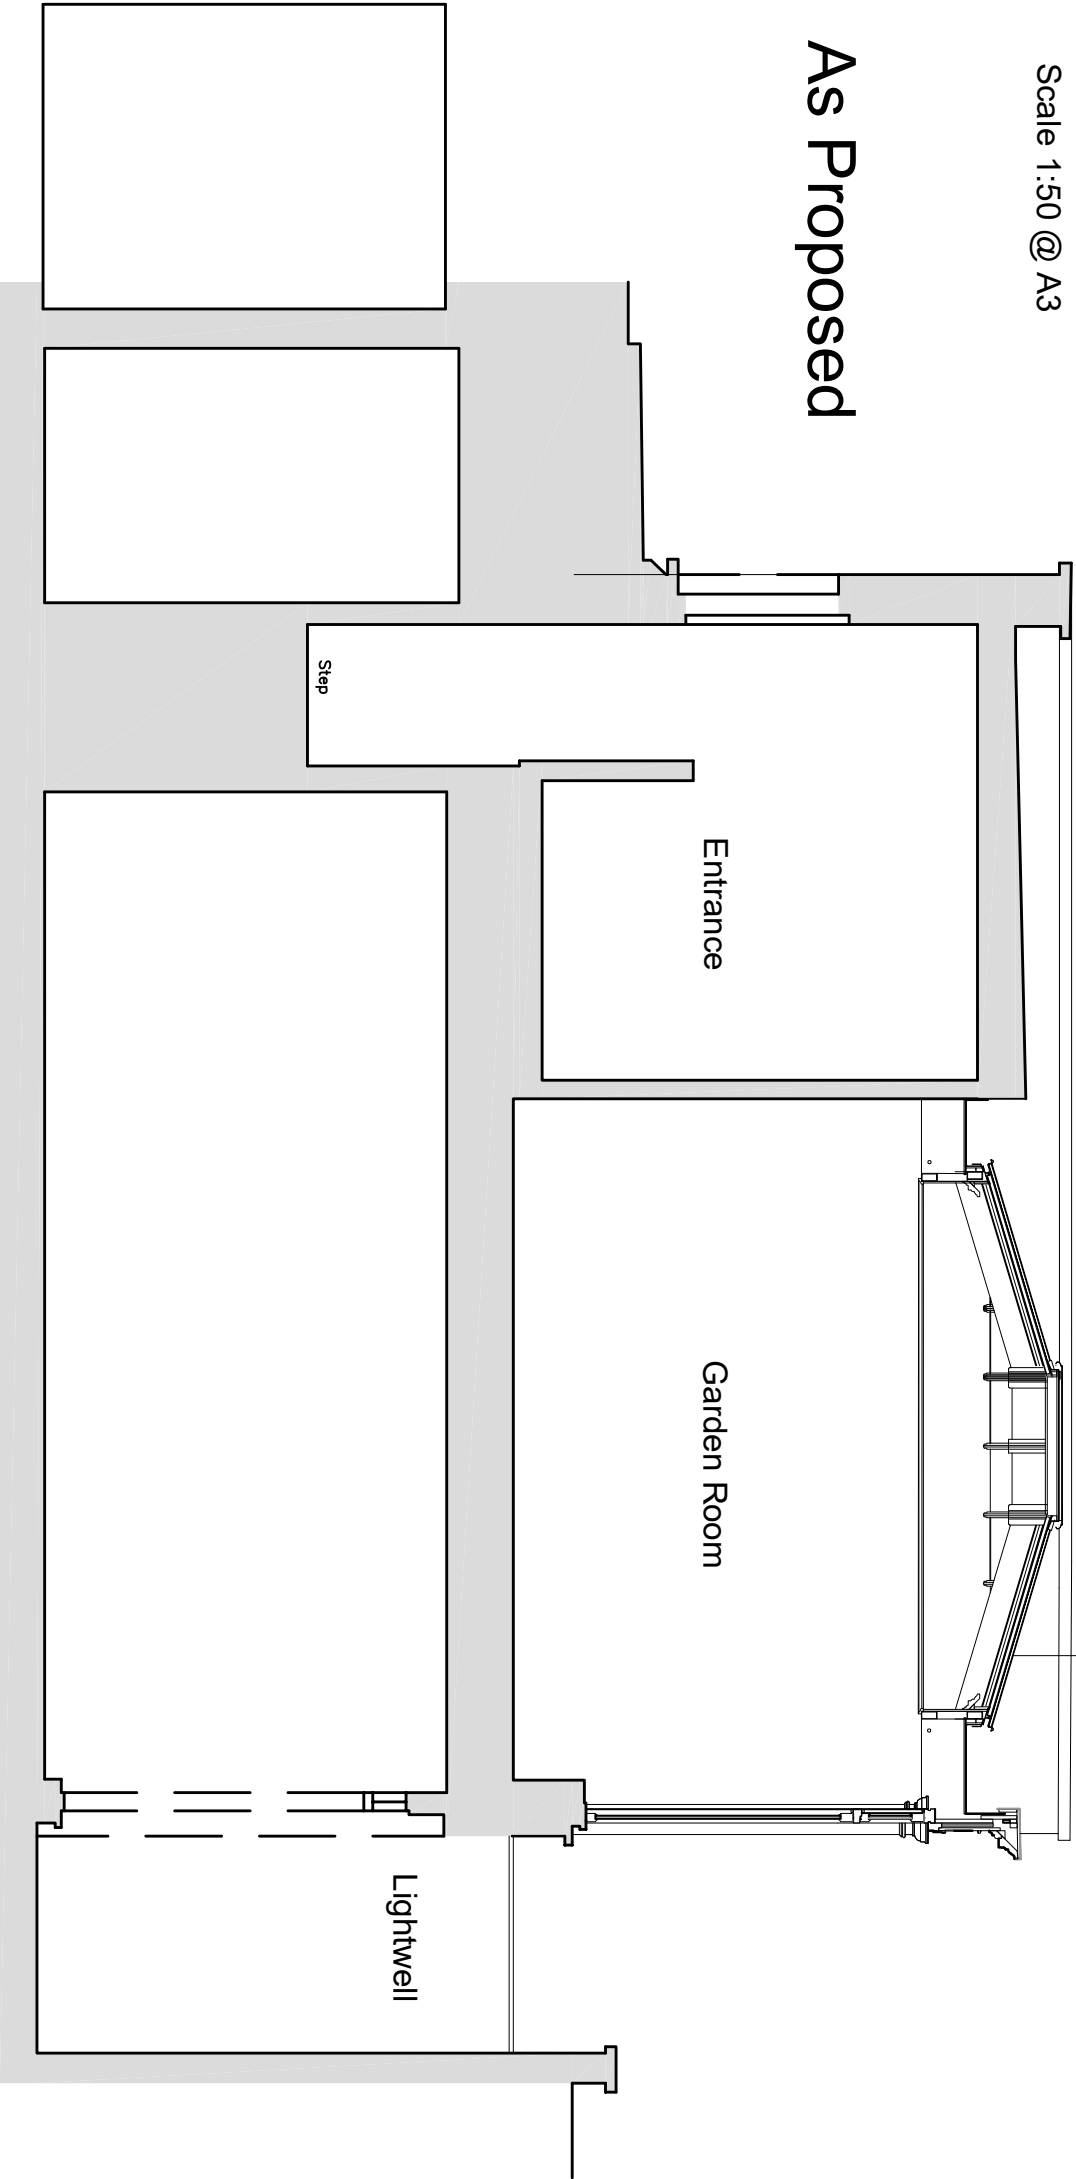

As Proposed



As Existing

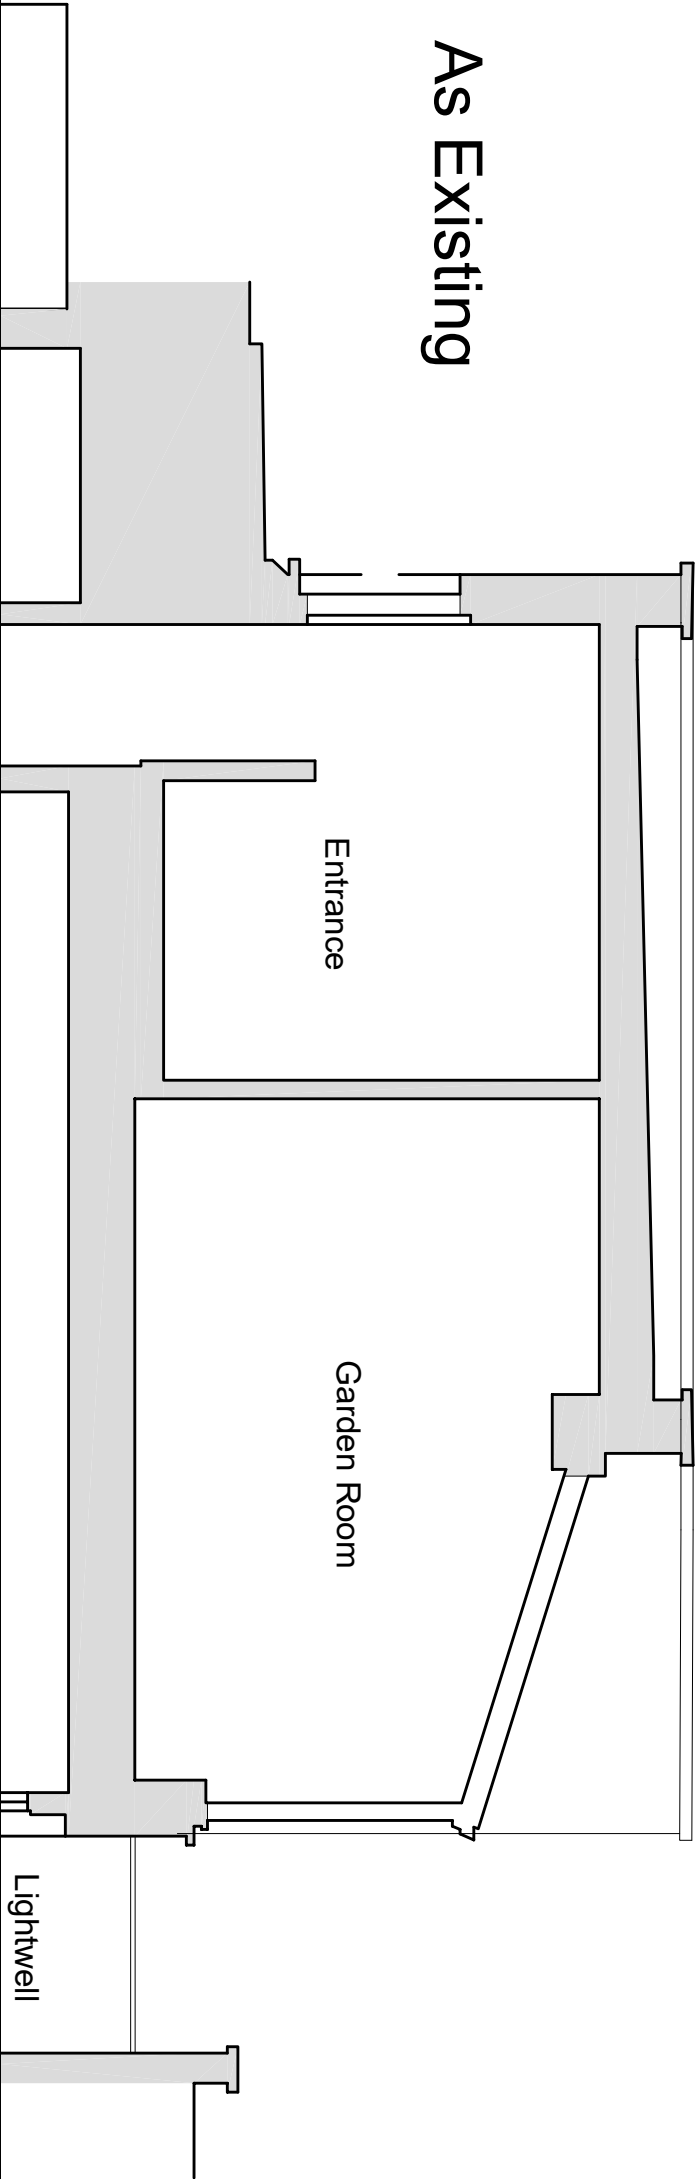

| | | | | | |
|-----|----------|----|--|-----|-----|
| | | | | | |
| REV | DATE | BY | ALTS. TO LANTERN & CORNICE DESCRIPTION | CHK | APP |
| A | 16.01.20 | BT | | CHK | APP |

| | | | | | |
|----------------|--|--|--|--|--|
| DRAWING STATUS | | | | | |
| PLANNING | | | | | |

QUAY ASSOCIATES

| | |
|--|----------------------|
| THE POUND SHENINGTON OXFORDSHIRE OX15 6NB | |
| TEL./fax.: | +44 (0) 1295 678 777 |
| mobile: | +44 (0) 7798 525 535 |
| Email: | ar@quaylect.com |
| CLIENT | |

| | | | | | |
|---|-----------|--------------|---------|----------|--------|
| PROJECT | | | | | |
| 37 QUEENS GROVE NW8 | | | | | |
| TITLE | | | | | |
| AS EXISTING & AS PROPOSED SECTION | | | | | |
| SCALE | DATE | DESIGN/DRAWN | CHECKED | APPROVED | SHT |
| 1:50 | JUNE 2019 | | | | |
| JOB No. | | | | | |
| 19110 | | | | | |
| DRAWING No. 19110/P03 | | | | | REL. A |