




1 Proposed Secondary Glazing - Head Detail
 PL_052 1:1 @ A1

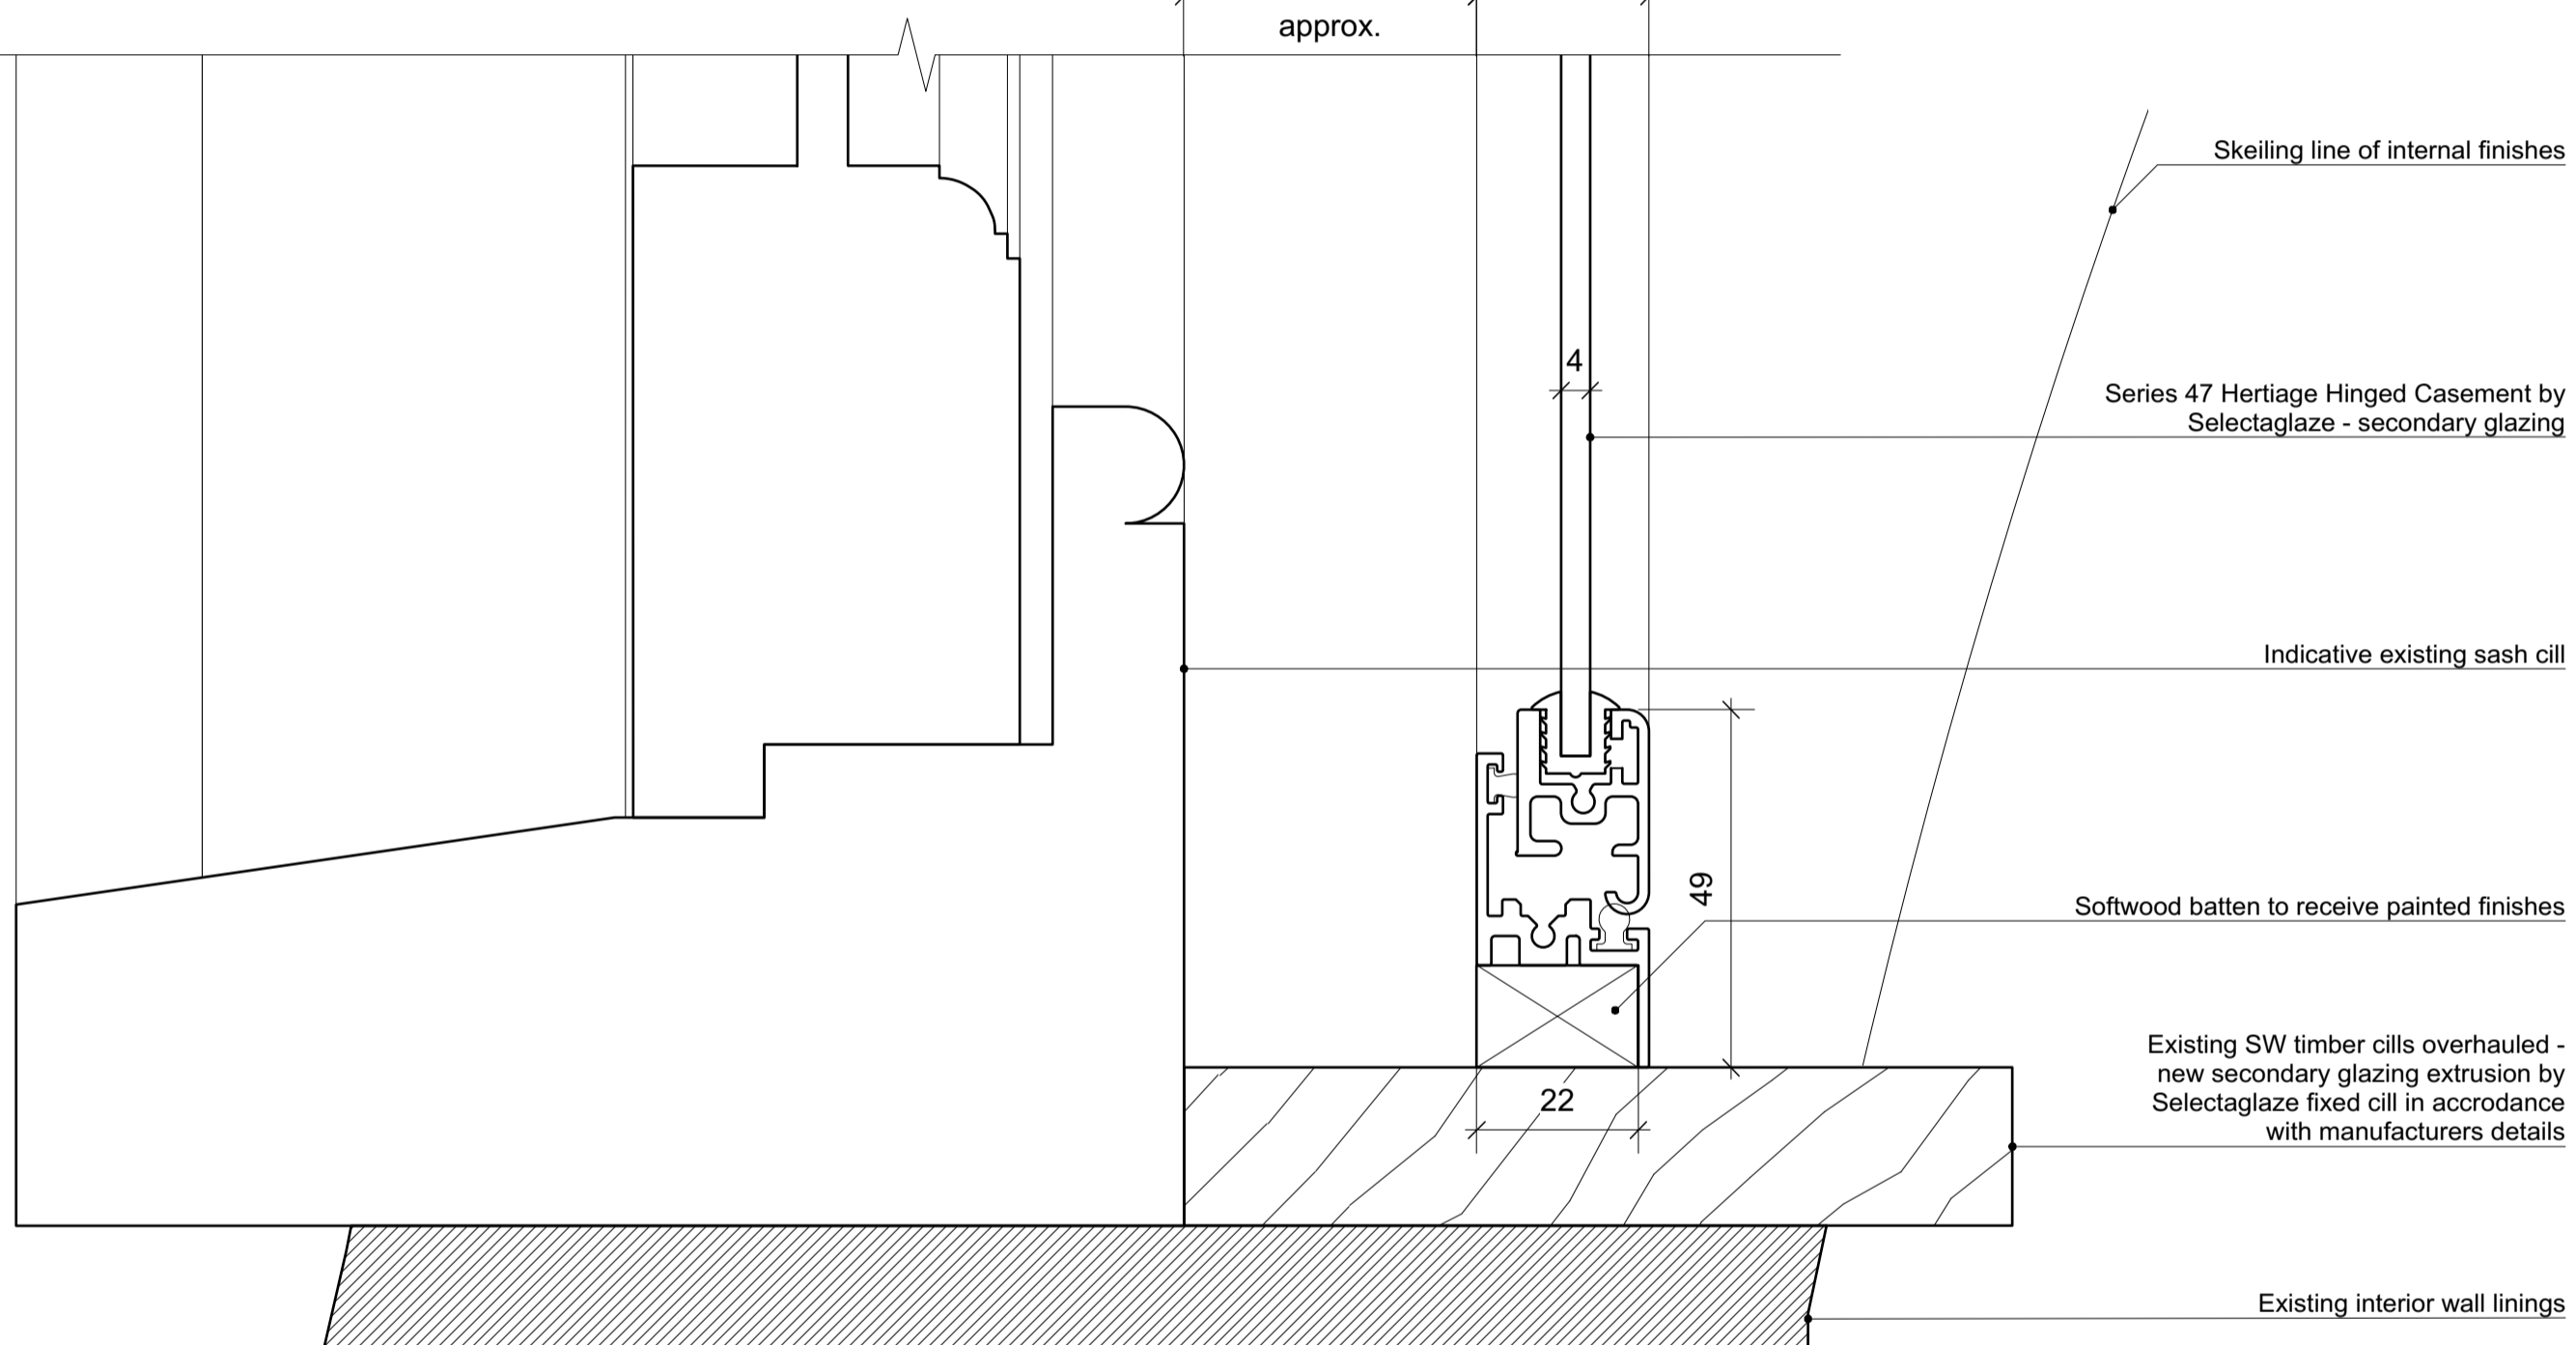


2 Proposed Secondary Glazing - Cill Detail
 PL_052 1:1 @ A1

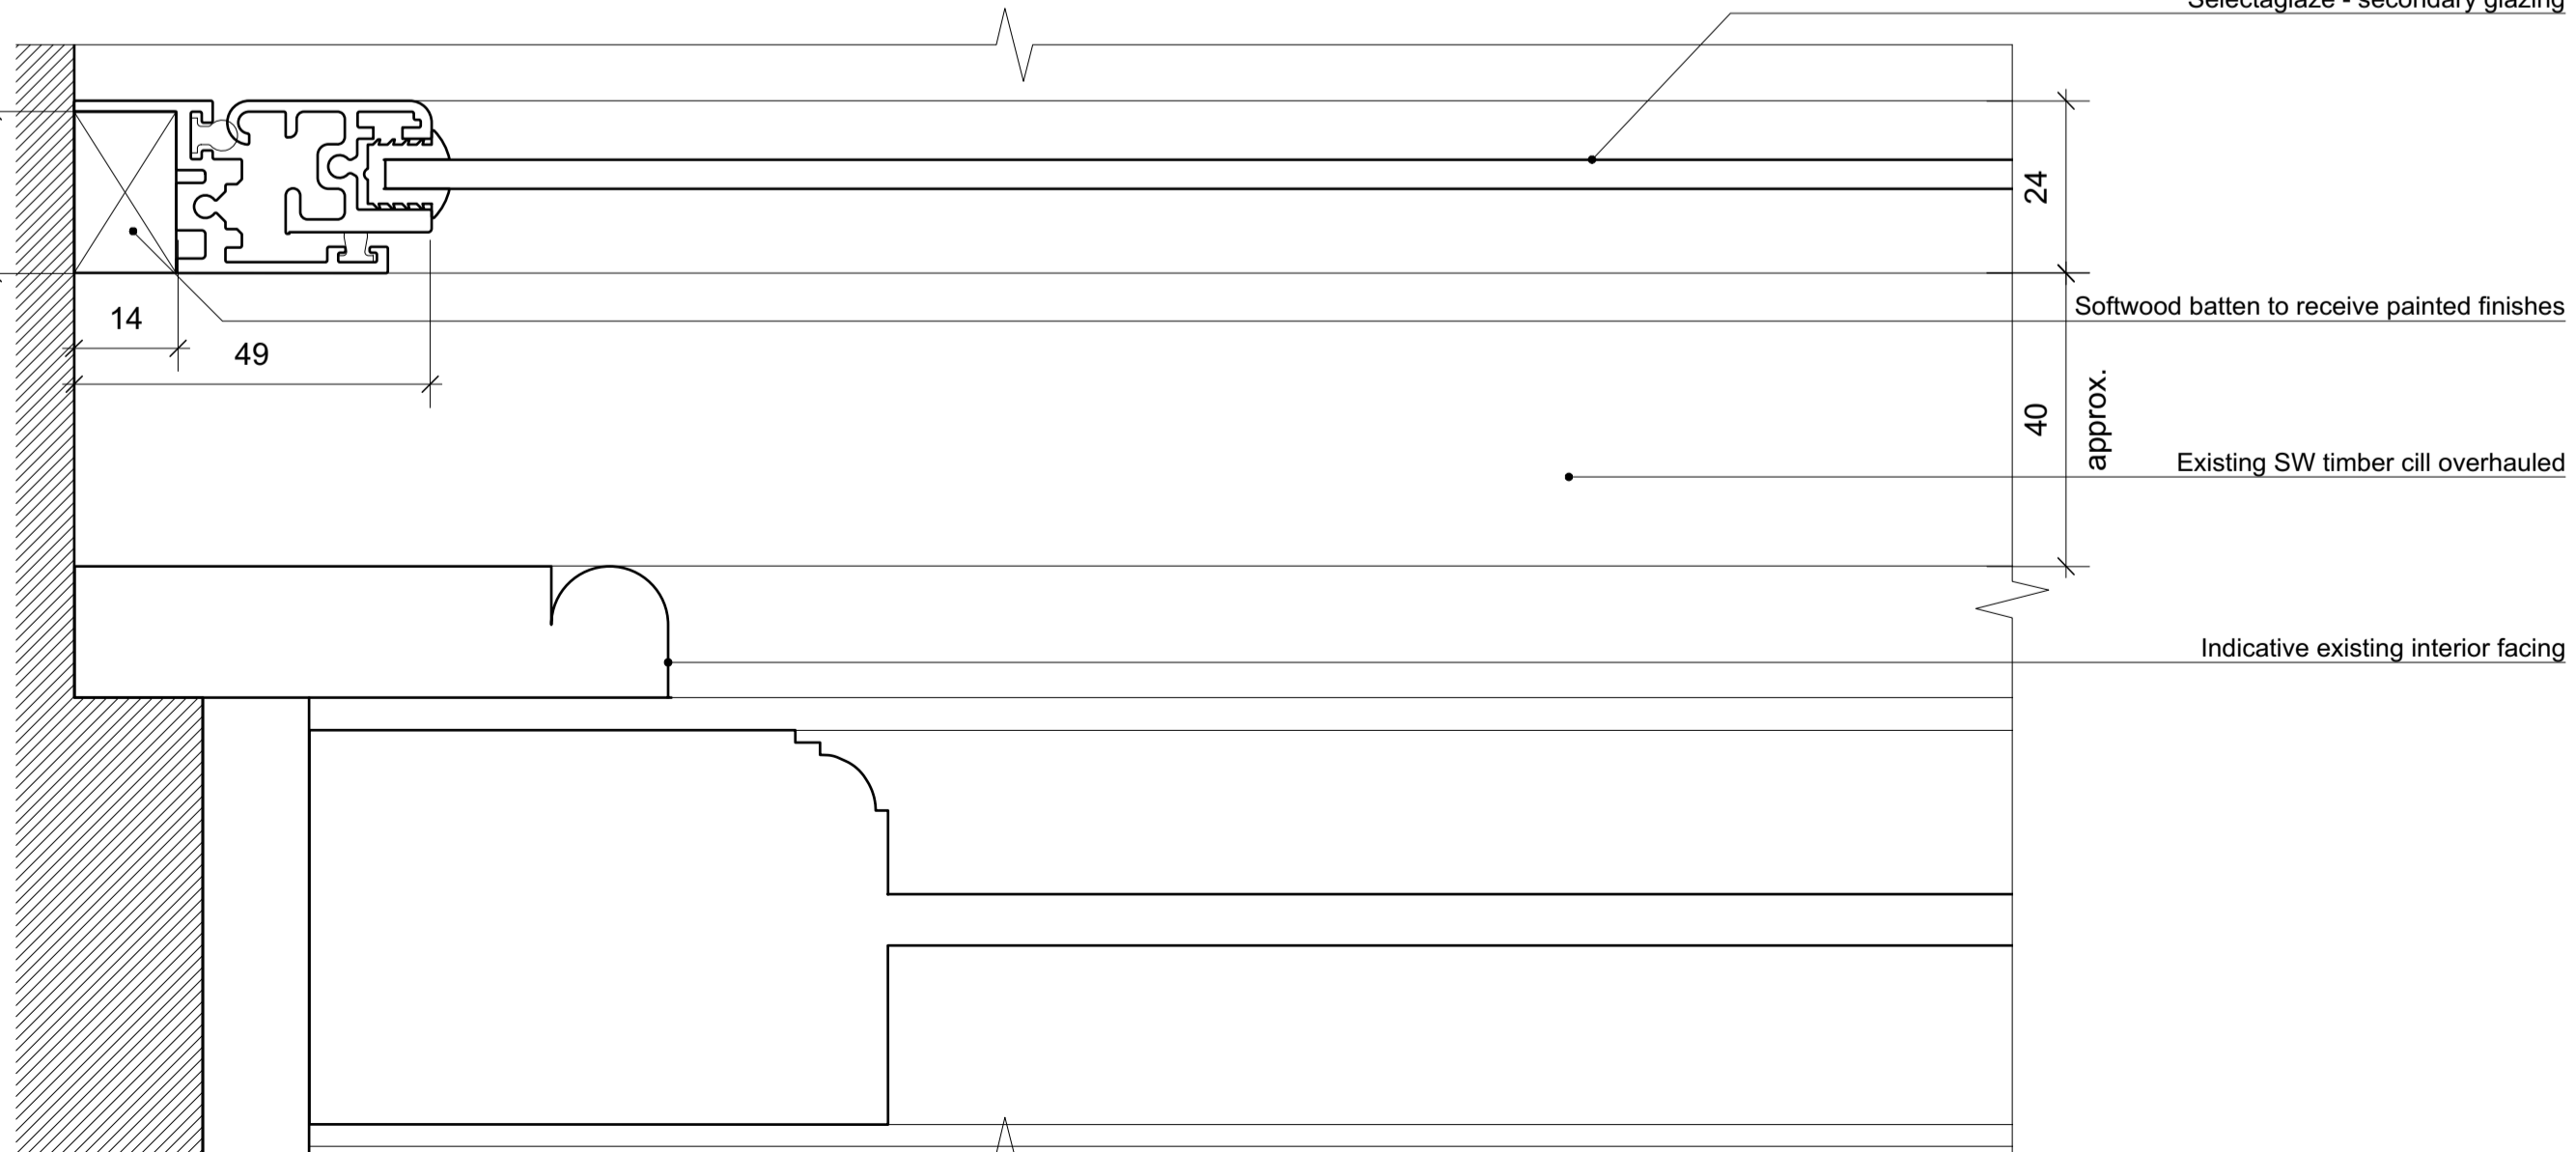

3 Proposed Secondary Glazing - Jamb Detail
 PL_052 1:1 @ A1

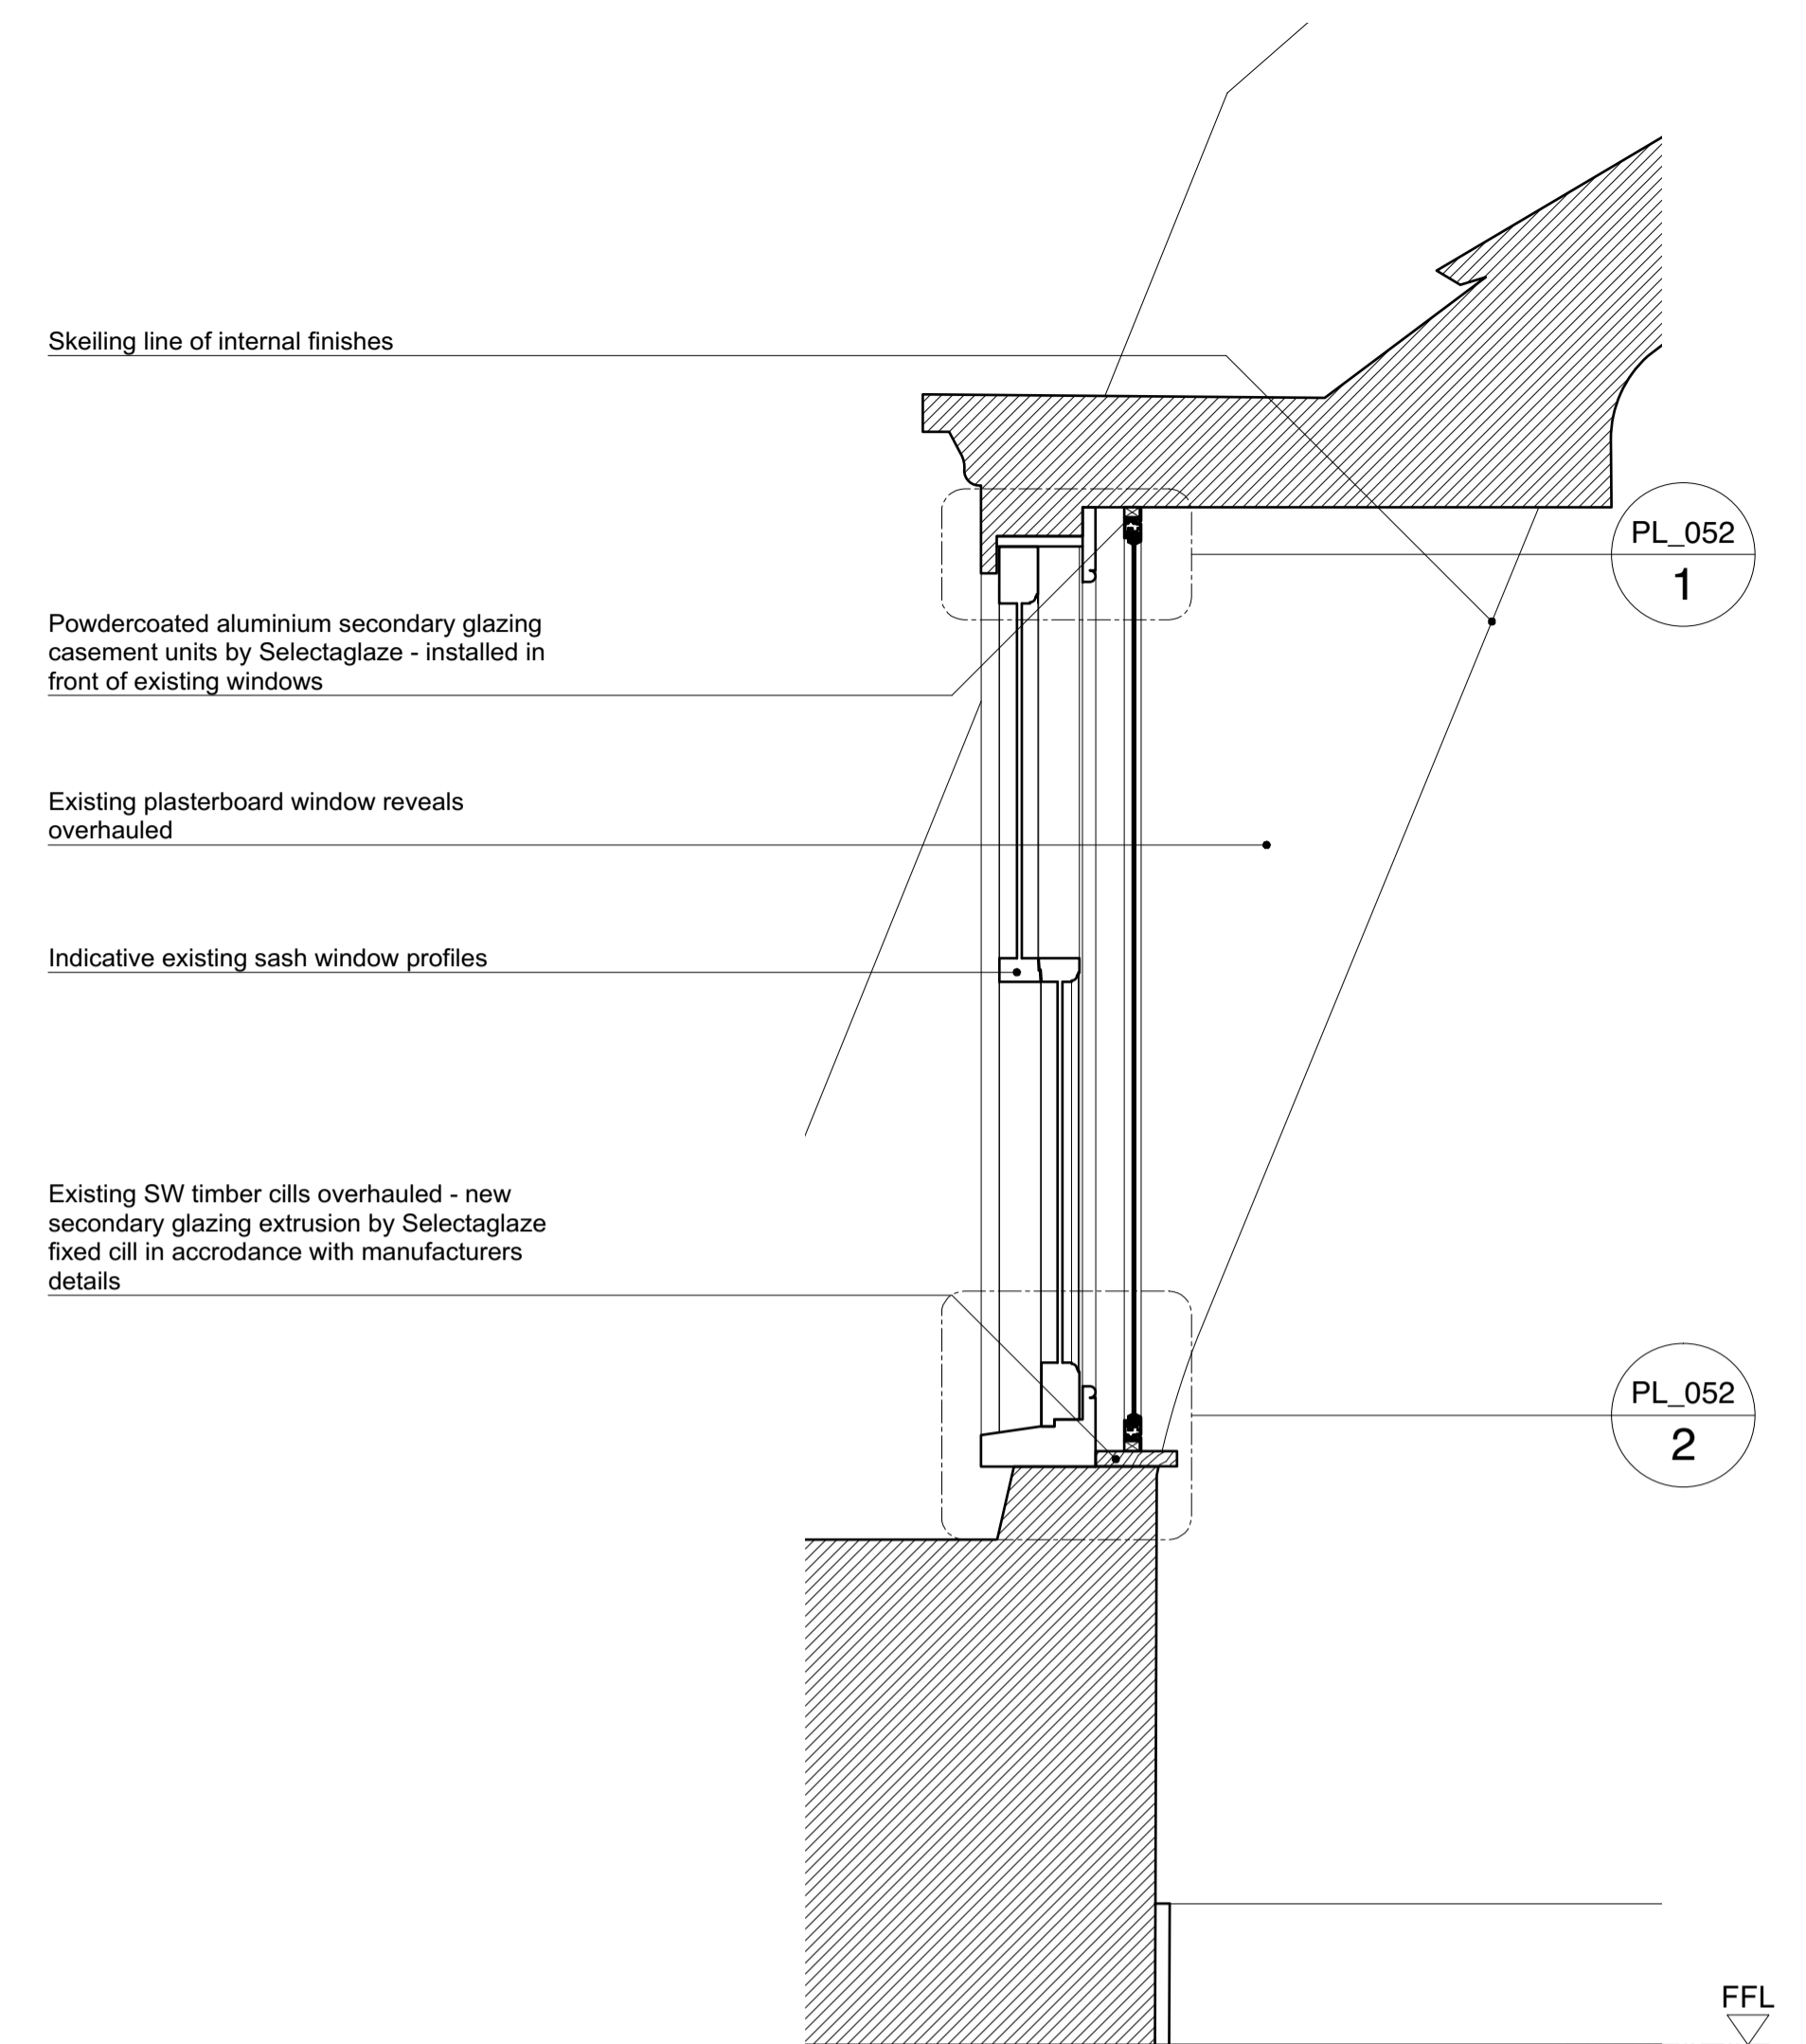

4 Proposed Secondary Glazing - Typical Section
 PL_052 1:10 @ A1

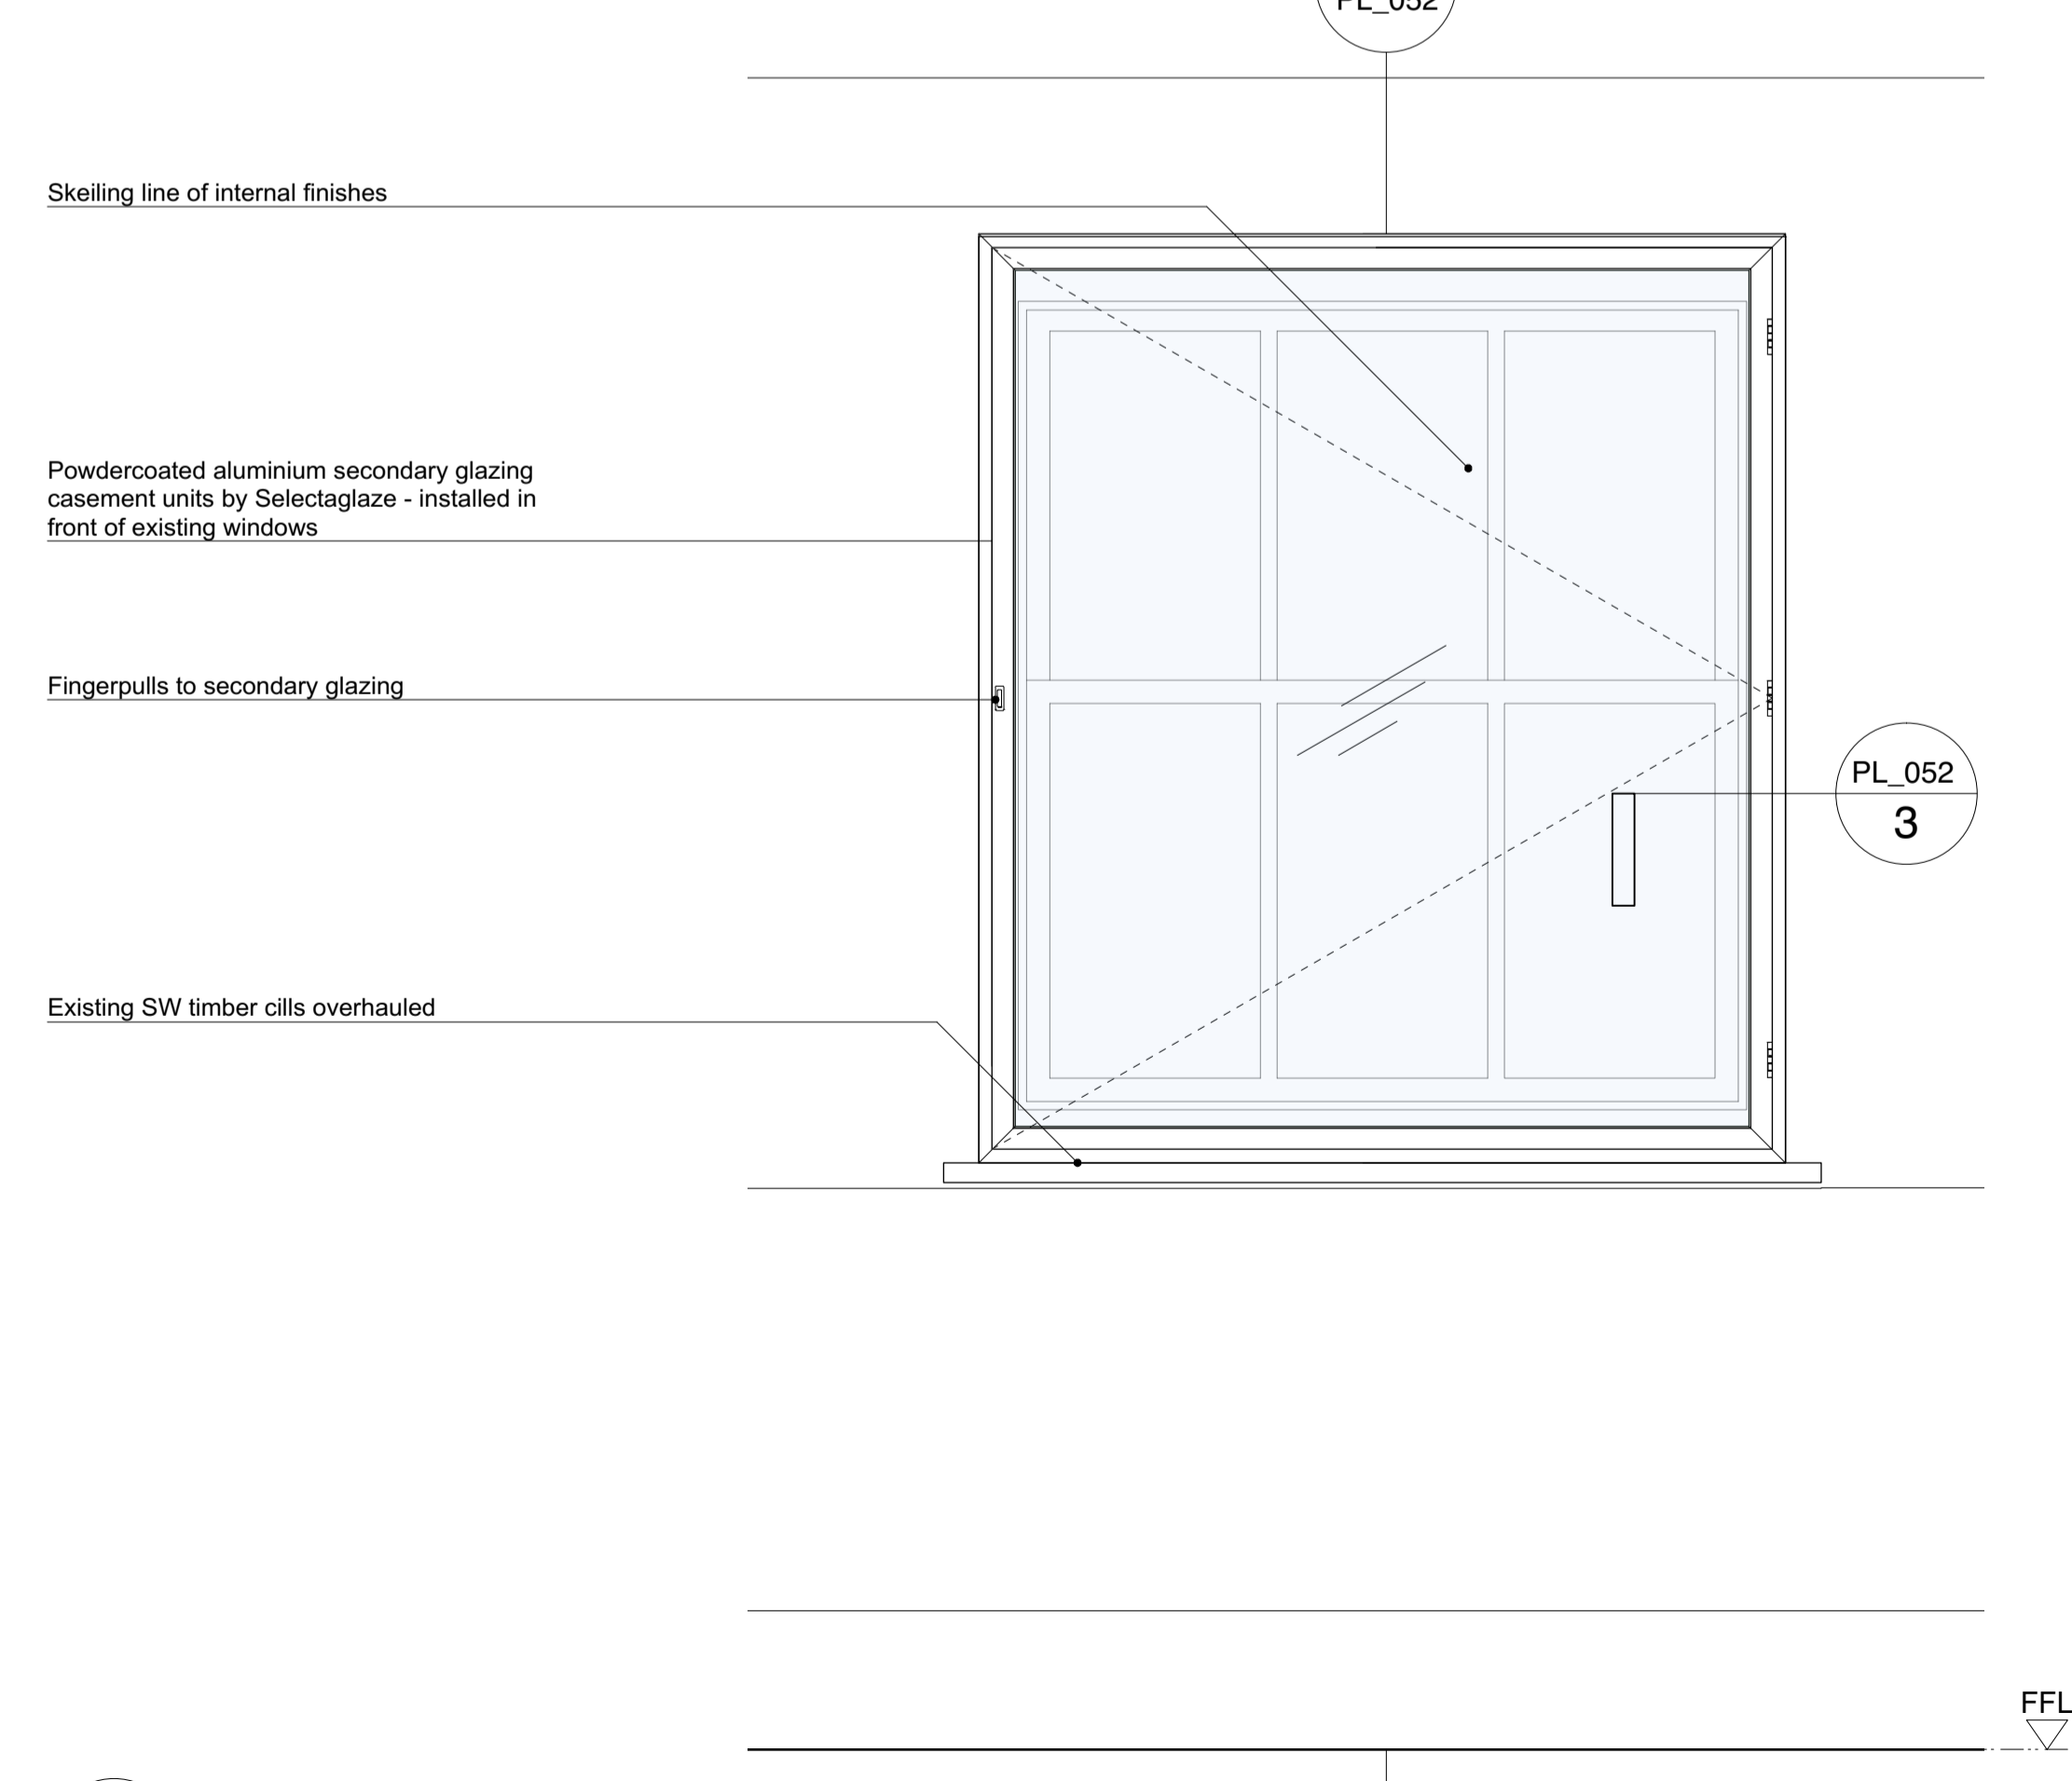

5 Proposed Secondary Glazing - Typical Elevation
 PL_052 1:10 @ A1

General notes
 Copyright owned by smok.
 Do not scale from this drawing.
 All dimensions are to be checked on site prior to commencing the construction of any element of the works or manufacture of any elements.
 Any discrepancies between the drawing and site conditions/dimensions, any errors or omissions are to be brought to the attention of the architect for clarification prior to proceeding with construction of the element of work.
 All dimensions are in millimeters.
 All construction to comply with all current British Standards and Building Regulations requirements.

Drawing notes

REVISION	DESCRIPTION	DATE	SCALE
P1	ISSUED FOR PLANNING/ LBC	21 Jan 2020	1:5 @ A1
			1:10 @ A1
DRAWING	Typical 3rd floor	DATE	Jan 2020
PROJECT	41, Bedford Square	DRAWN	LH
	London	CADFILE	223_ID_040
	WC1B 3HX		
CLIENT	EenEnVeertig Limited		
DRAWING No	223_PL_052	Rev:	P1
STATUS	PLANNING/ LBC		
smok			
Unit 3, Canonbury Yard, London N1 7BJ			
020 3393 3022 office@smok.co.uk			