

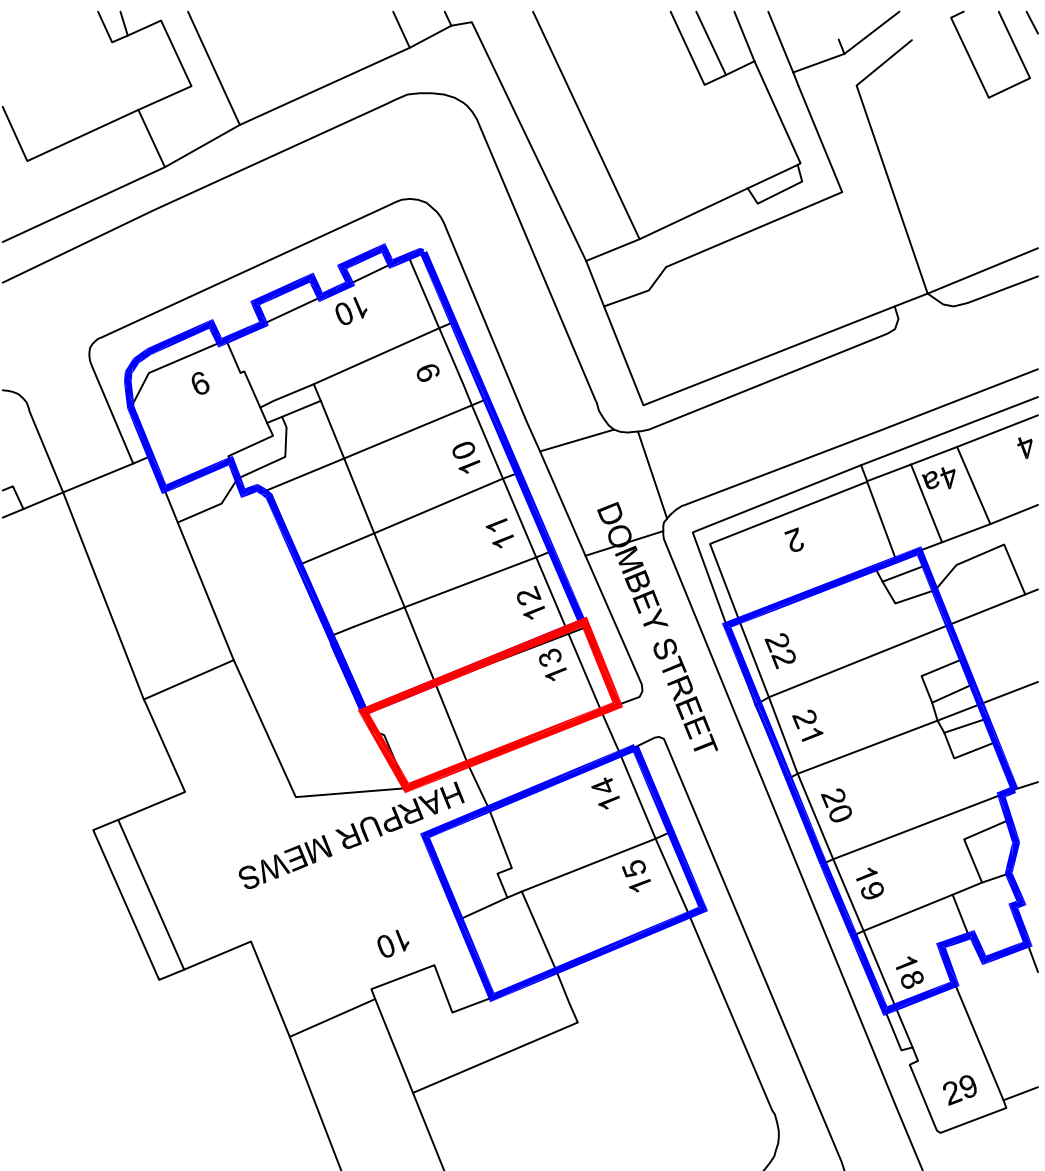


LEGEND

- PROPOSED DEVELOPMENT
- OTHER LAND
- LEASED BY APPLICANT

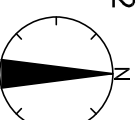

Ordnance Survey, (c) Crown Copyright 2020. All rights reserved. Licence number 100022432

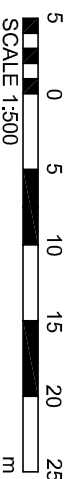

DISCLAIMER NOTES:

- THIS DOCUMENT IS COPYRIGHT OF THE ORIGINATOR AND MUST BE TREATED AS CONFIDENTIAL.
- THIS DOCUMENT MUST NOT BE ALTERED, REPRODUCED OR DISTRIBUTED WITHOUT PRIOR WRITTEN CONSENT OF THE ORIGINATOR.
- THIS DOCUMENT MUST NOT BE ALTERED - THE ORIGINATOR ACCEPTS NO RESPONSIBILITY FOR ANY INDEPENDENT ANALYSIS AS A RESULT OF THE ORIGINATOR INFORMATION BEING ALTERED BY OTHERS.
- THIS DOCUMENT IS NOT A CONTRACT AND DOES NOT CONSTITUTE AN OFFER.
- DO NOT SCALE THIS DOCUMENT - USE FIGURED DIMENSIONS ONLY.
- ALL DIMENSIONS MUST BE CHECKED ON SITE PRIOR TO COMMENCEMENT OF ANY RELATED WORKS.
- THIS DOCUMENT MUST BE READ IN CONJUNCTION WITH ALL SUPPORTING DOCUMENTS PRODUCED BY THE ORIGINATOR AND OTHER PRODUCED DOCUMENTS FOR THE ACCURACY OF BACKGROUND INFORMATION.
- THESE DOCUMENTS ARE PRODUCED FOR THE ACCURACY OF BACKGROUND INFORMATION PRODUCED BY THIRD PARTIES - THIS MUST BE TREATED AS INDICATIVE ONLY.
- USERS OF THIS DOCUMENT ARE RESPONSIBLE FOR CHECKING WHICH REVISIONS CURRENT REFERENCE PURPOSES ONLY - THE ORIGINATOR WILL ACCEPT NO RESPONSIBILITY FOR THE ACCURACY OF THIS INFORMATION.
- THE DOCUMENT STATUS 'RECORD' OR 'AS BUILT' HAS BEEN PREPARED, IN PART, BASED UPON INFORMATION FURNISHED BY OTHERS. WHILE THIS INFORMATION IS BELIEVED TO BE RELIABLE, THE ORIGINATOR ASSUMES NO RESPONSIBILITY FOR THE ACCURACY OF THIS RECORD OR 'AS BUILT'.
- THE ORIGINATOR OR FOR ANY ERRORS OR OMISSIONS THAT MAY HAVE BEEN INCORPORATED INTO IT AS A RESULT OF THE INFORMATION FURNISHED BY OTHERS.
- OR 'AS BUILT' DOCUMENT ARE ADVISED TO OBTAIN INDEPENDENT VERIFICATION OF ITS ACCURACY.

DRAWING NOTES:

CON REGULATIONS 2015
SIGNIFICANT OR NON-COMBUSTIBLE RISKS AND RISKS WHICH ARE DIFFICULT TO MANAGE ARE IDENTIFIED ON THIS DRAWING USING THE FOLLOWING SYMBOL IDENTIFIED TO THE RIGHT WITH BRIEF ACCOMPANYING TEXT FOR FURTHER DETAILS OF THE RISKS DEFINED BY THE DESIGNER, REFERENCE SHOULD BE MADE TO COMPANY'S REGISTER.



REV	DESCRIPTION	DATE	BY	CHKD
-	-			

ORIGINATOR:

RIDGE
PROPERTY & CONSTRUCTION CONSULTANTS

PARTNERSHIP HOUSE
MOORSIDE ROAD
WINCHESTER
SO23 7RX
TEL: 01962 834400
WWW.RIDGE.CO.UK

CLIENT:

Clarion

IN ASSOCIATION WITH:

PROJECT:

13 Dombey Street

TITLE:

Location Plan

DRAWN BY: CMC SCALE: 1:500 @ A4

CHECKED BY: PVV DATE: 07/01/2020

STATUS:

PLANNING

DRAWING NO:

PROJECT:	ORG:	ZONE:	LEVEL:	TYPE:	ROLE:	NUMBER:	REV:
5010339	RDG	Z00	00	PL	B	0013	-