


© Mida Architecture Ltd 2017

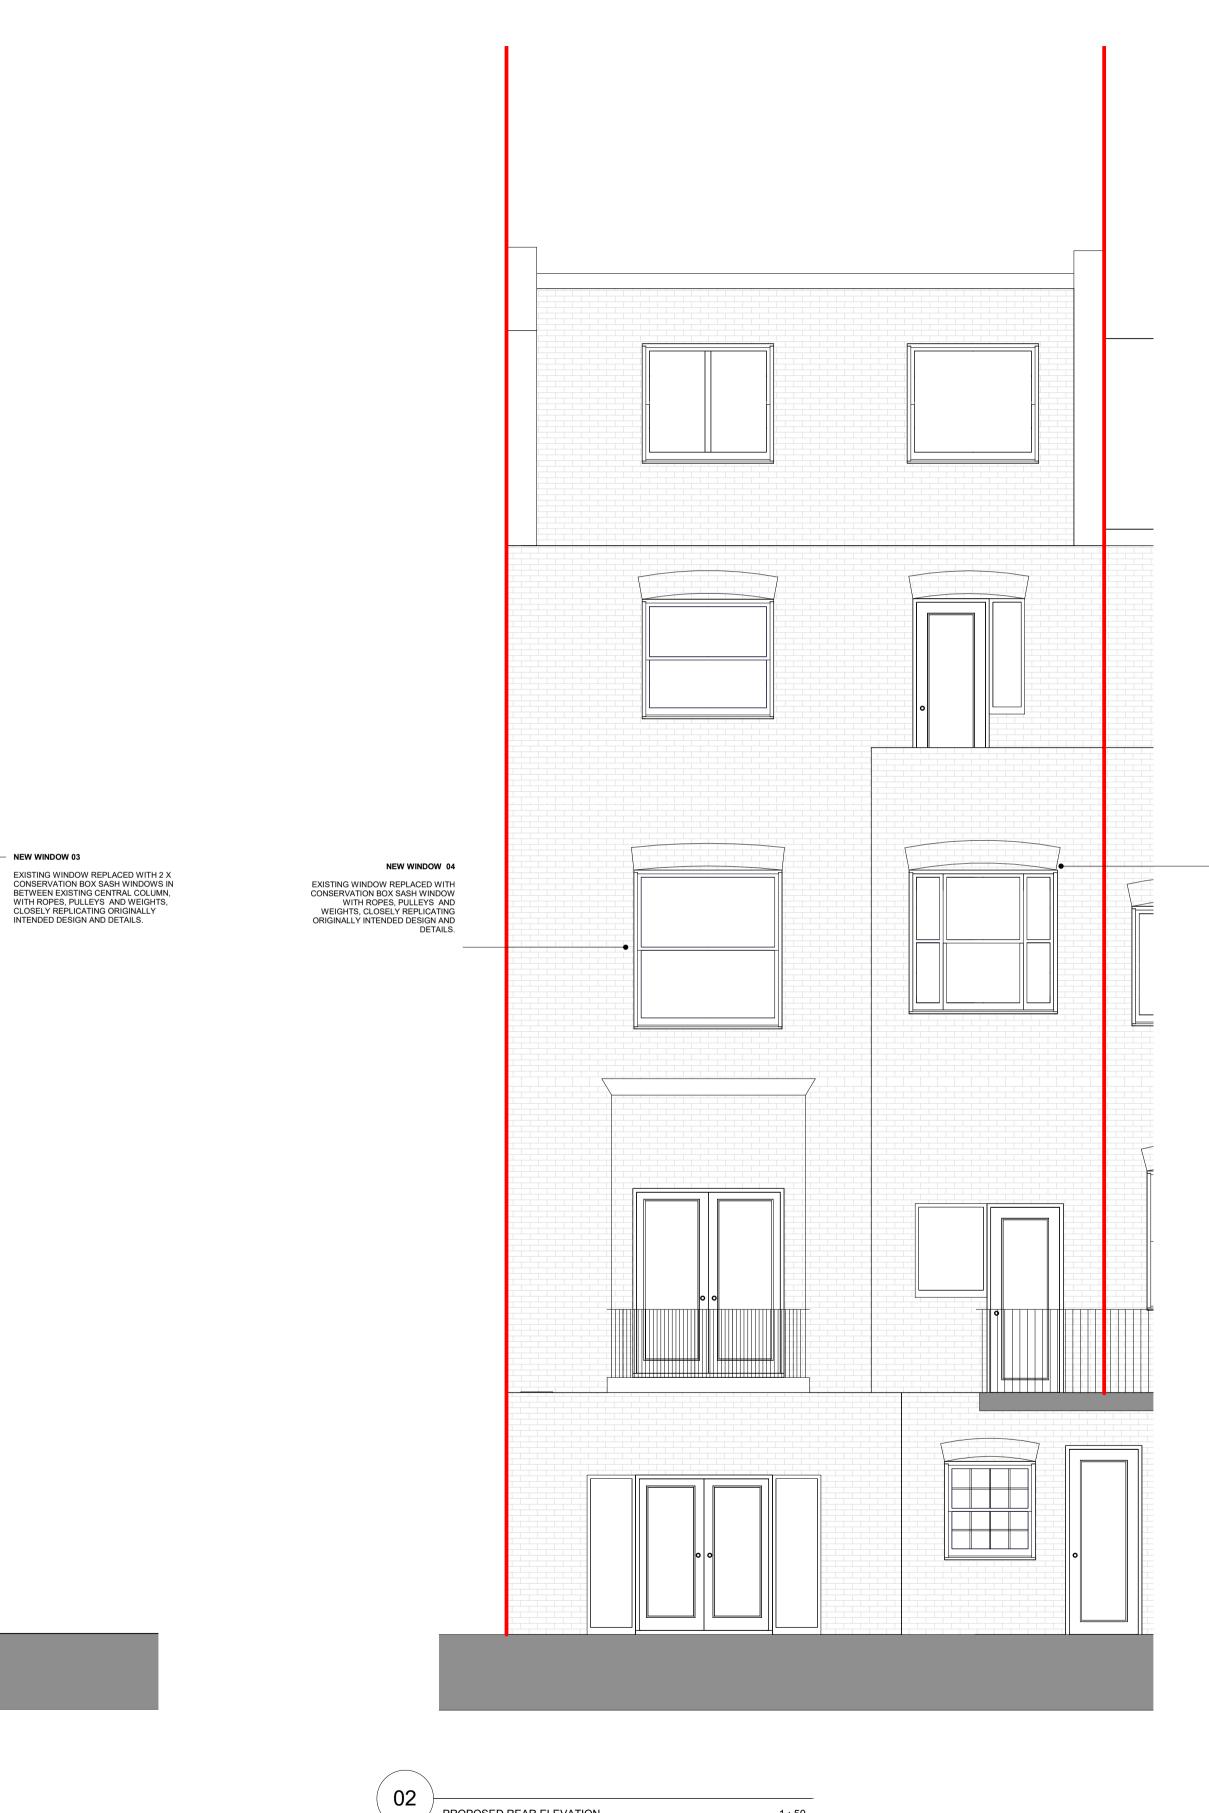

PROPOSED REAR ELEVATION

1 : 50

	A IFP B IFI		DATE DRW CHK 30.01.20 MIDA MIDA 22.02.20 MIDA MIDA
	B IFI		22.02.20 MIDA MIDA
	Planni	ng	
			ion B
	Issued 30.01	.20 Revis	ion D
 NEW WINDOW 05 EXISTING WINDOW REPLACED WITH CENTRAL CONSERVATION BOX SASH 			
WINDOW WITH ROPES, PULLEYS AND WEIGHTS, CLOSELY REPLICATING ORIGINALLY INTENDED DESIGN AND DETAILS.			
	ARCHITECAURE	MIDA ARCHITECTURE LTD	
		76 Portland Place London W1B 1NT	
	· · · · · · · · · · · · · · · · · · ·	info@mida-architecture.co.uk +44 (0)207-998-3781 www.mida-architecture.co.uk	
	PROJECT		
	44 REGENT'S PARK ROAD TITLE PROPOSED ELEVATIONS DWG № 0003		
	DATE	REVISION	SCALE
	30.01.20	В	1:50 @A1