



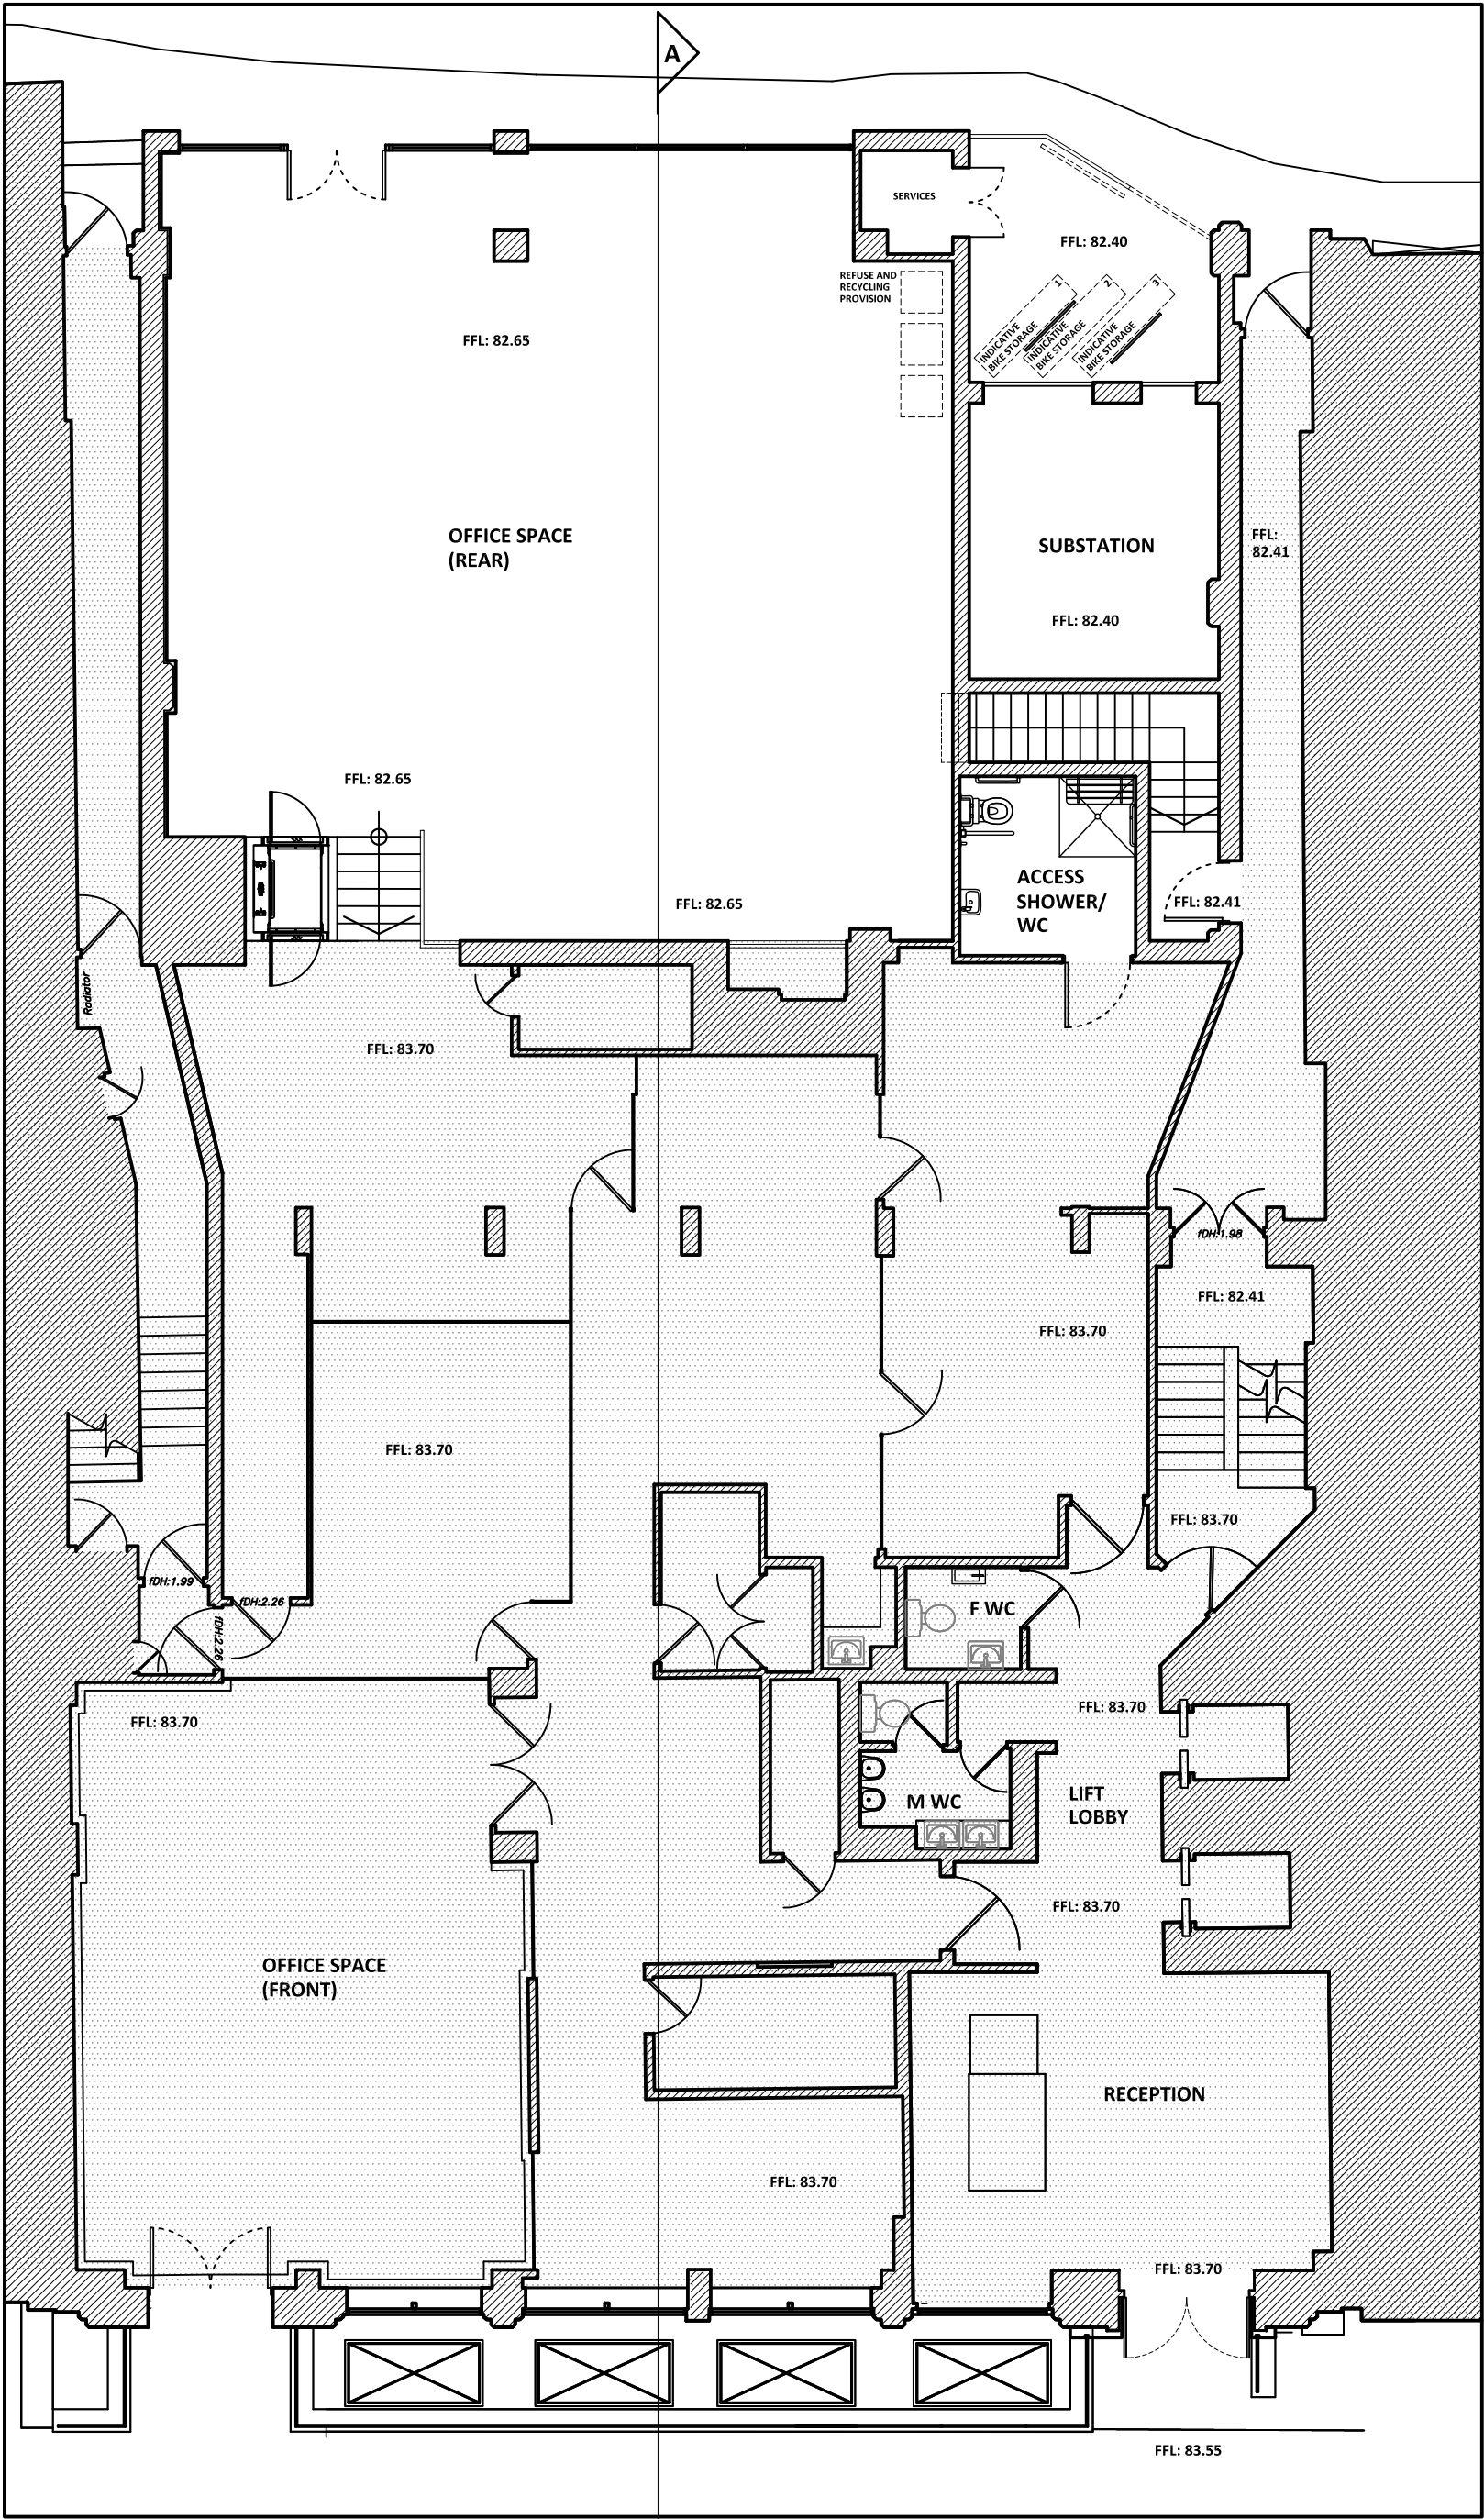

**GROUND FLOOR
GENERAL ARRANGEMENT PLAN
AS PROPOSED**

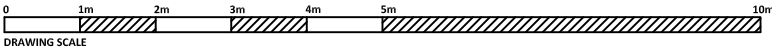

notes
do not scale from drawing; use figured dimensions only; all dimensions to be checked on site prior to construction; this drawing is to be read in conjunction with other professionals drawings; this drawing is to be read for architectural content only; all discrepancies to be reported to burogloo ltd; this drawing remains the corporate property of burogloo ltd at all times; no copies to be made without express permission;

EXCLUDED FROM APPLICATION

#	date	details	drawn
1	2012019	PLANNING APPLICATION ISSUE	
2	2012020	CYCLE STORAGE AMENDED	
3	2012020	CYCLE STORAGE INDICATED	
4	2012019	REVISED PLANNING APPLICATION ISSUE	
5	2012019	PLANNING APPLICATION ISSUE	
6	17122019	DRAFT PLANNING APPLICATION ISSUE	

LF CANLIFE UK PROPERTY ACS C/O
CANADA LIFE EUROPEAN REAL ESTATE
**GROUND FLOOR
DEVELOPMENT**

**ARIEL HOUSE, 74A CHARLOTTE
STREET, LONDON**

**GROUND FLOOR GA PLAN
AS PROPOSED**

project	1381	drawing	P101E	status	PLNG
drawn	ES	checked	BSM	scale	A3 100

burogloo

architecture_design consultancy_project delivery
40a willbry way 1 hitchin 1 hertfordshire 1 SG5 1UE 1 admin@burogloo.com