
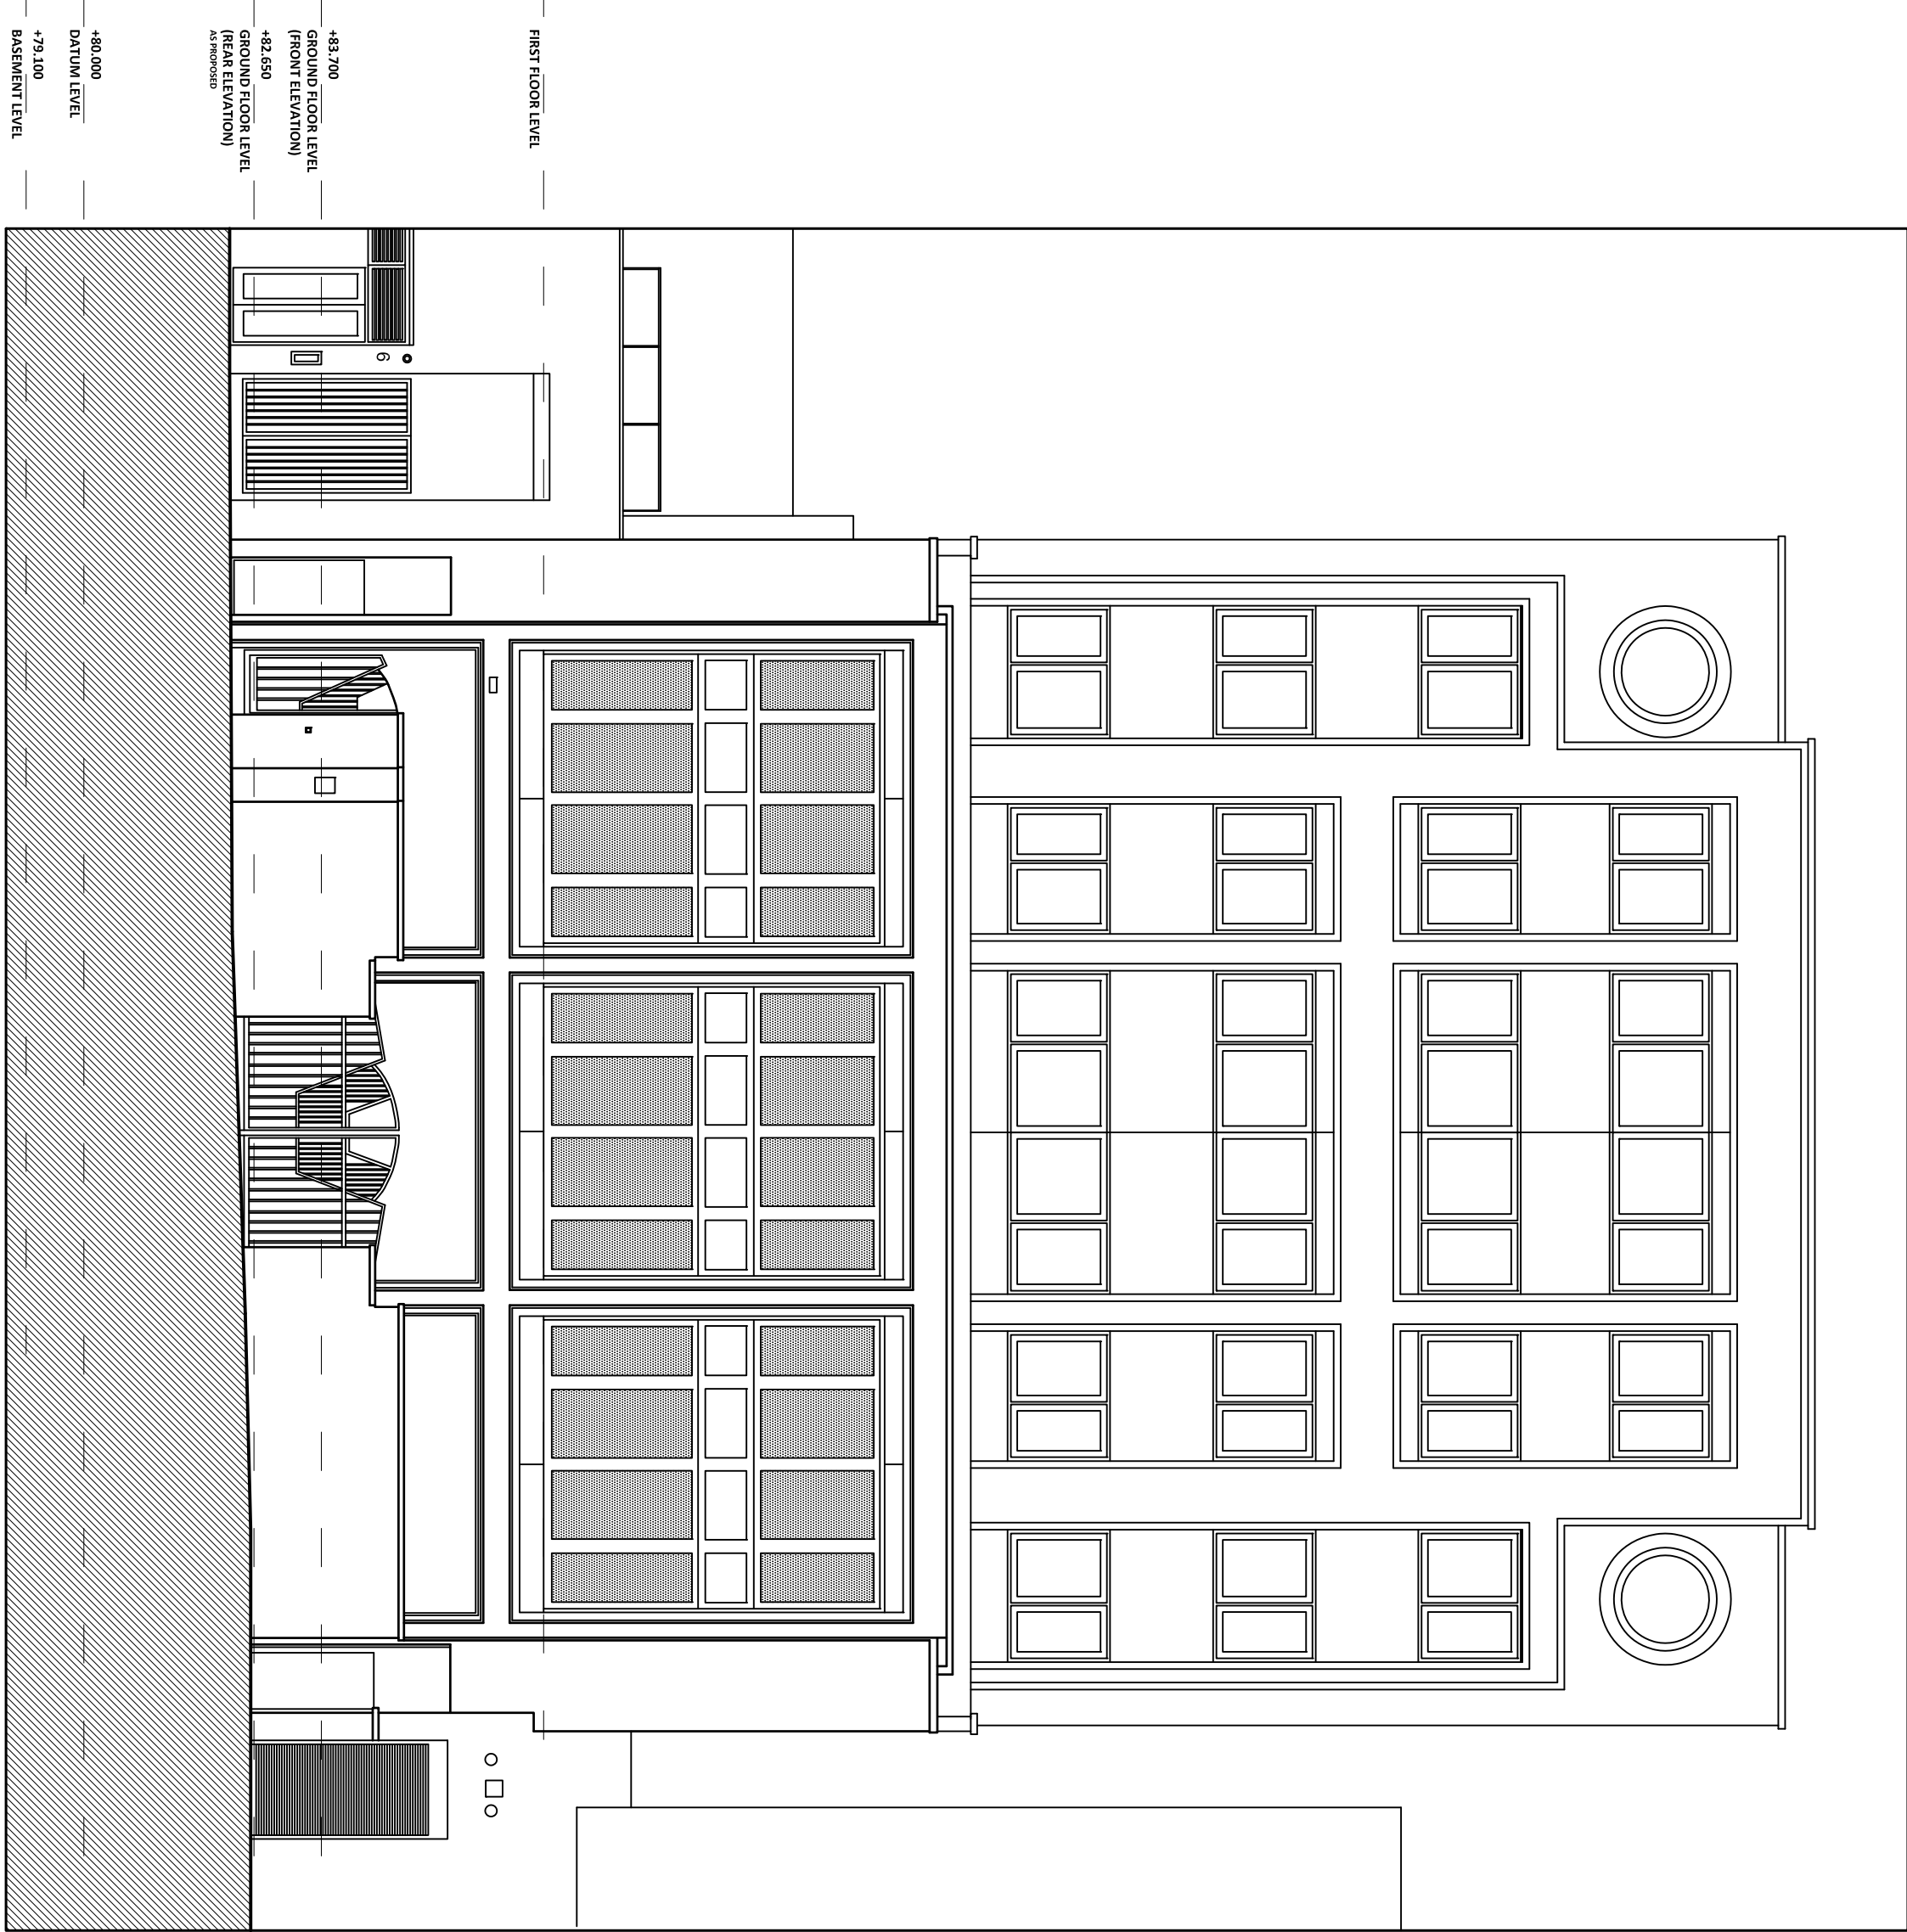


notes

do not scale from drawing: use figured dimensions only: all dimensions to be checked on site prior to construction: this drawing is to be read in conjunction with other professionals drawings: this drawing is to be read for architectural content only: all discrepancies to be reported to the architect: this drawing is made for the use of the client and is not to be used for any other purpose without the written permission of the architect


EXCLUDED FROM APPLICATION

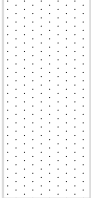

REAR ELEVATION

[TO CHARLOTTE MEWS]


AS EXISTING

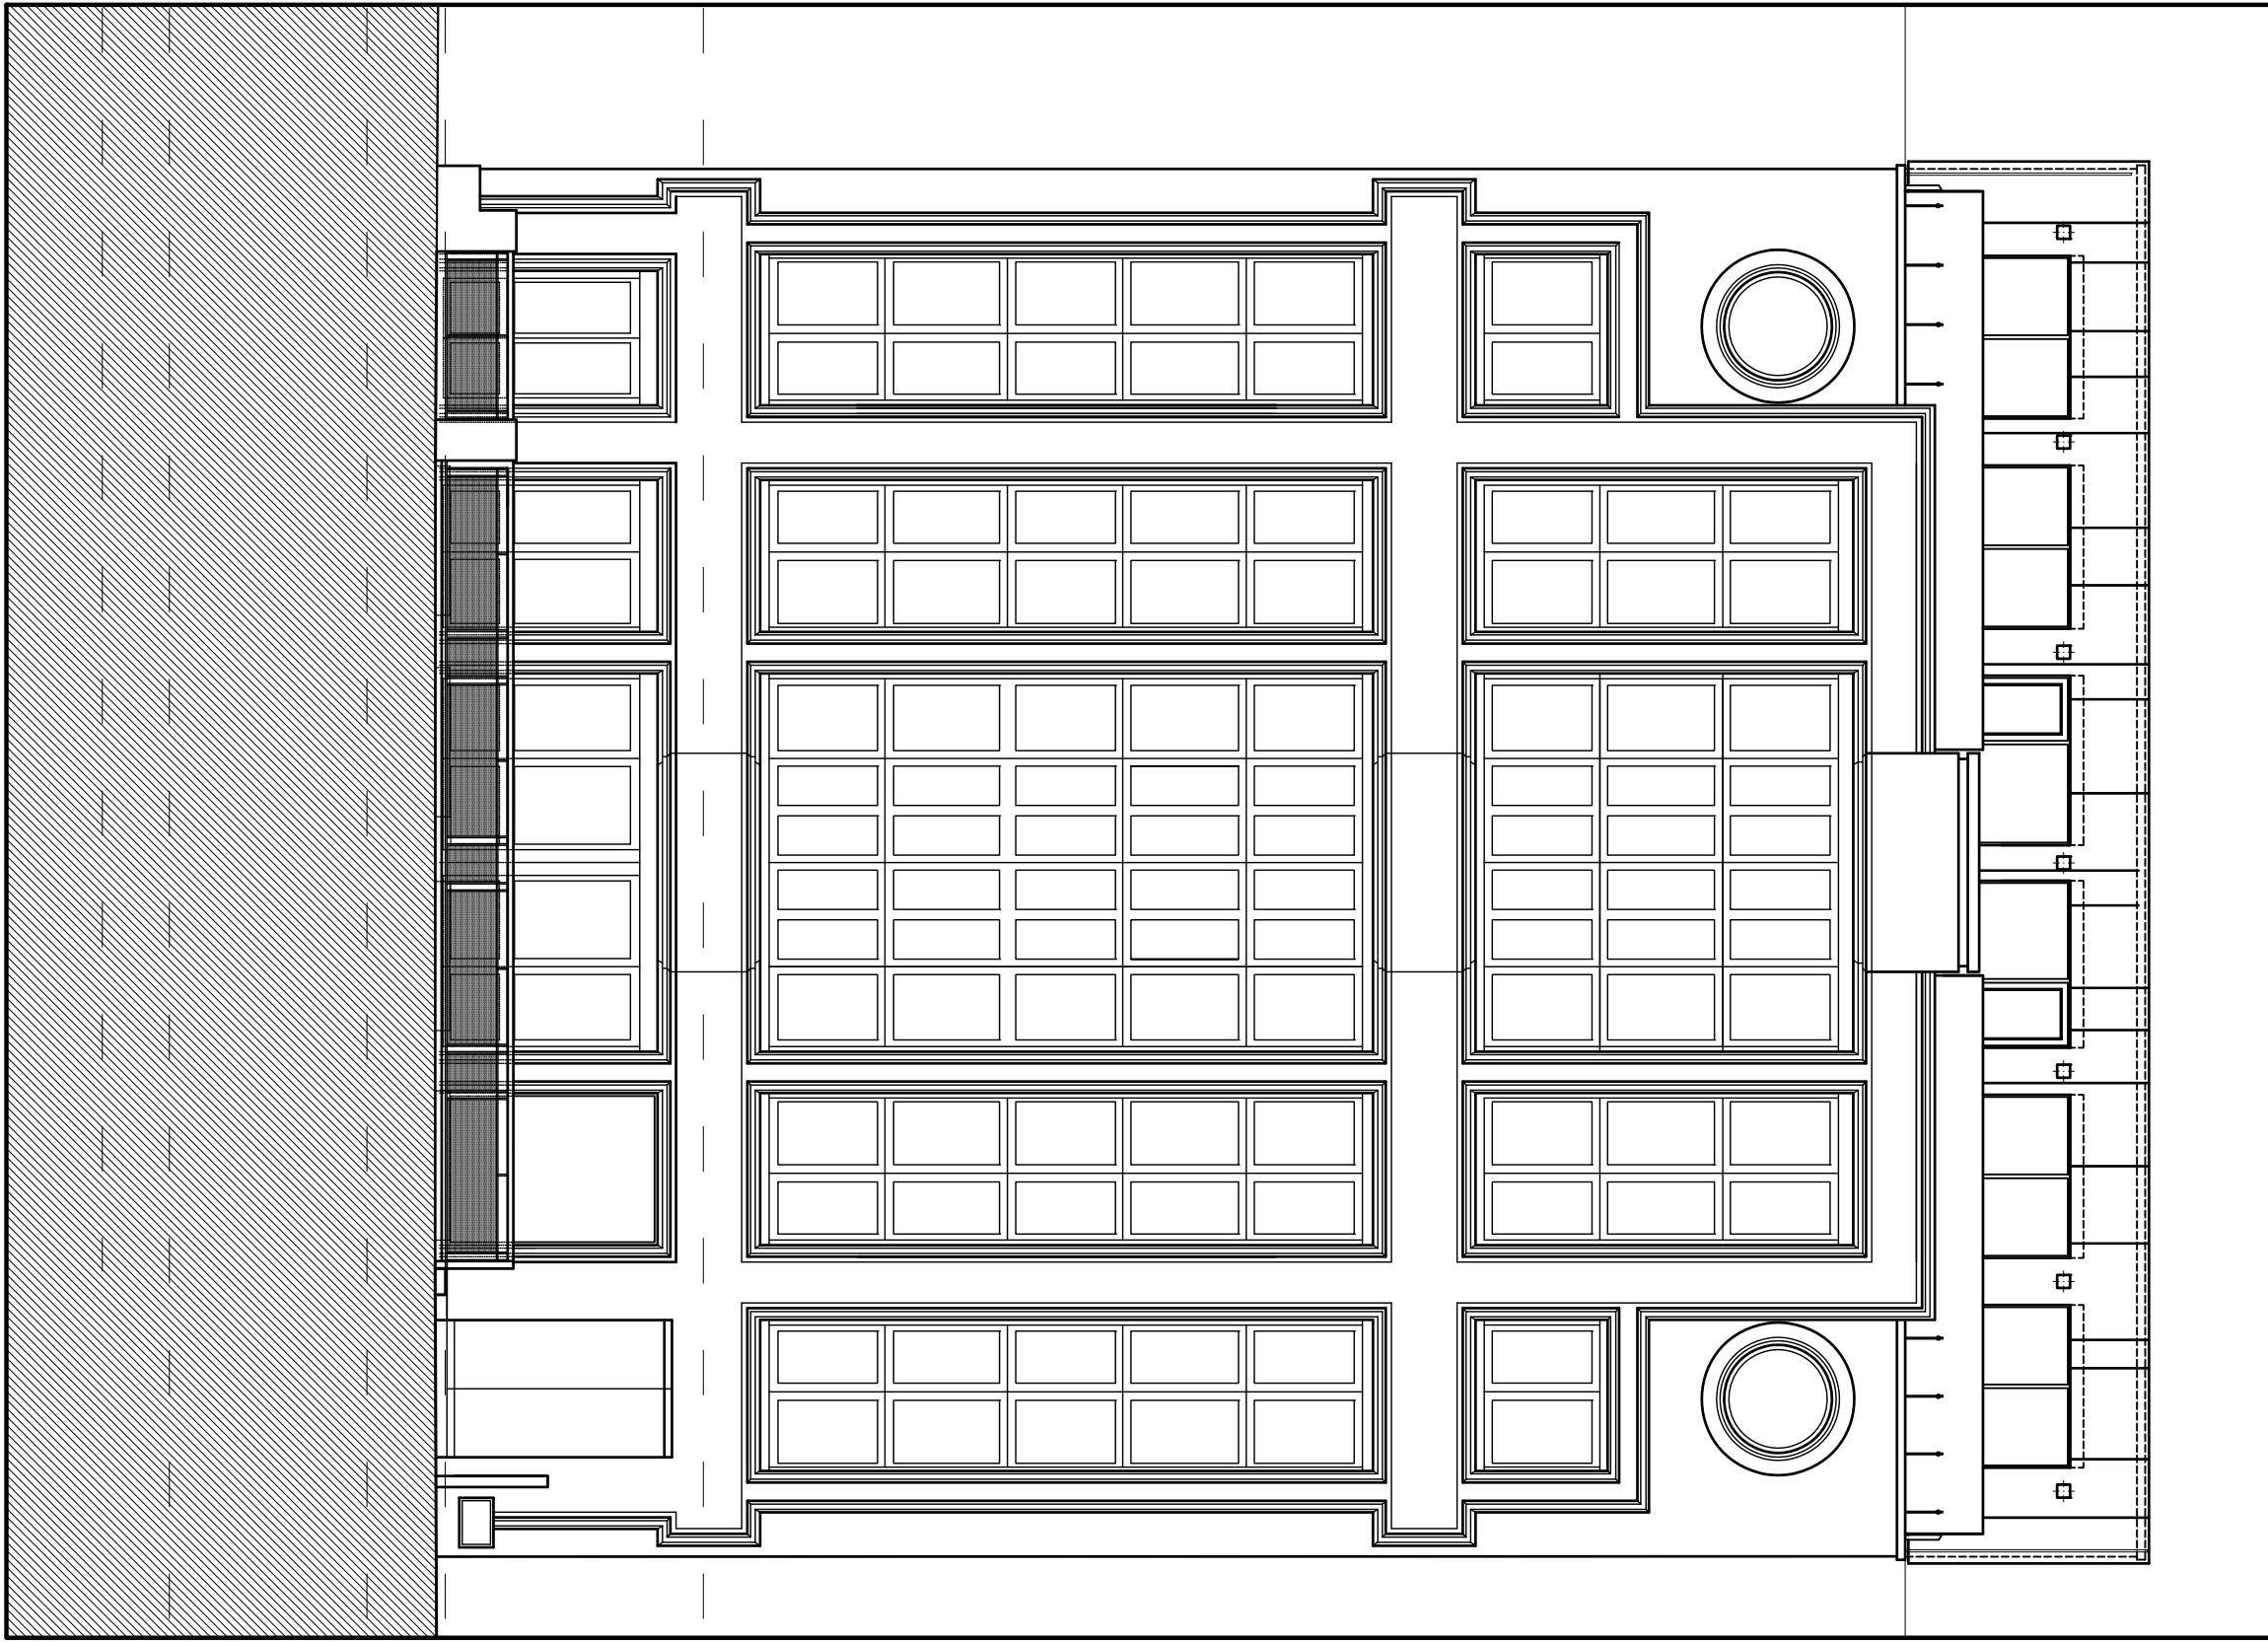

FRONT ELEVATION


[TO CHARLOTTE STREET]

AS EXISTING

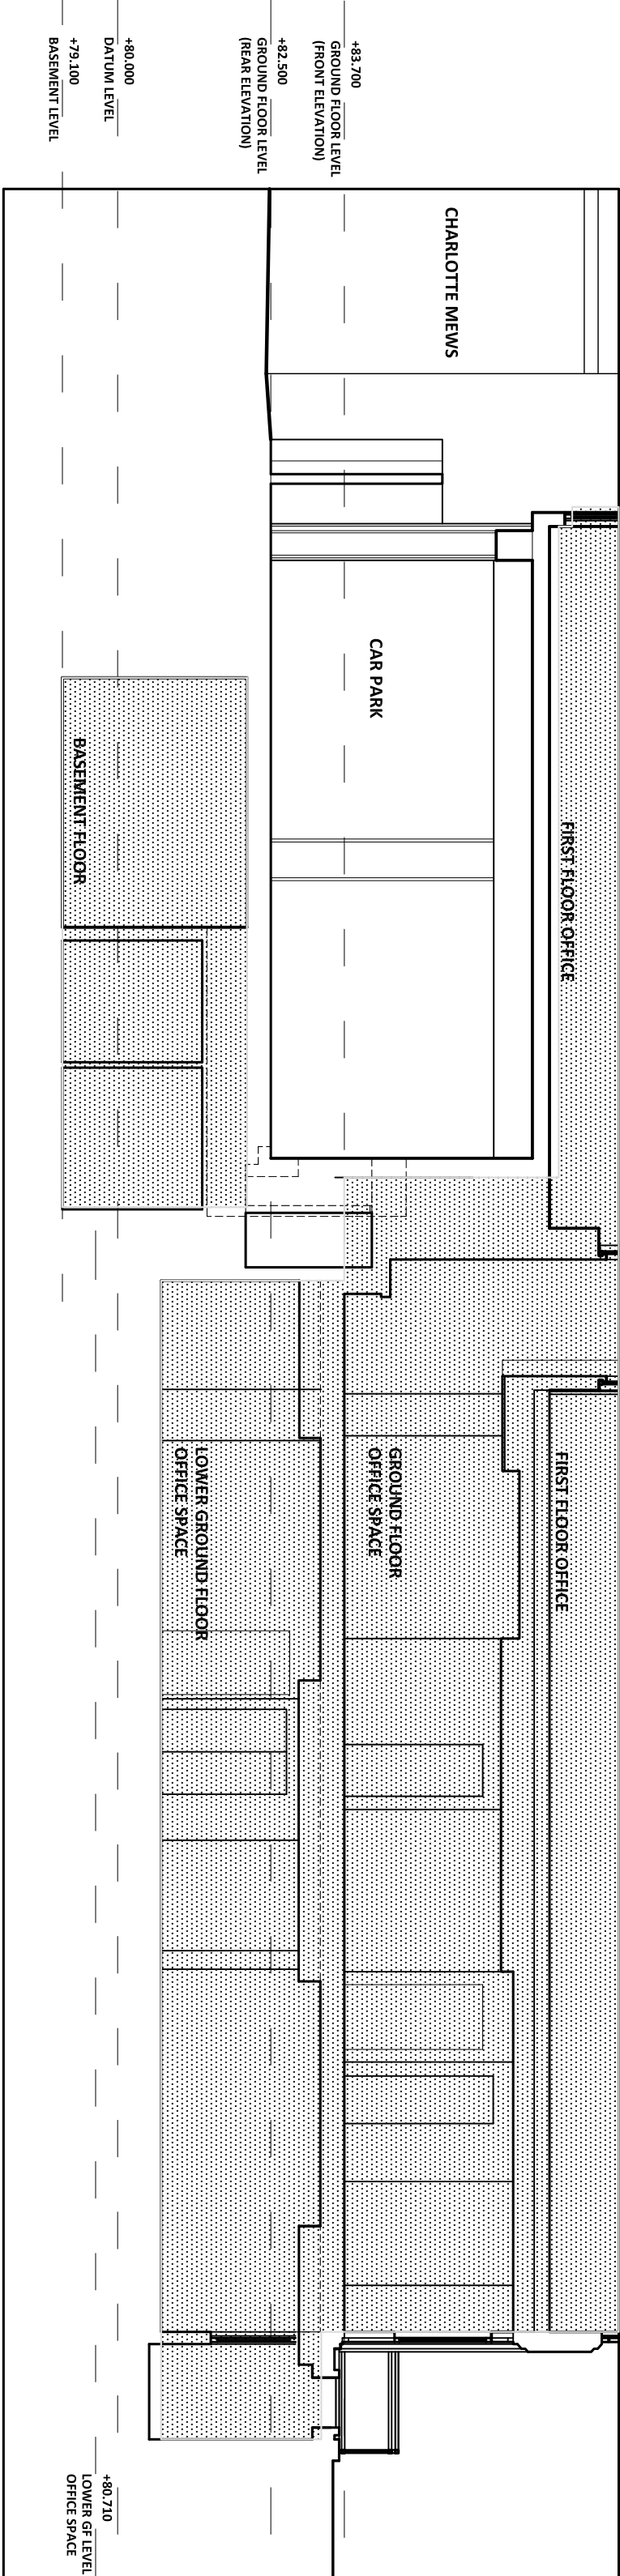

SECTION AA

AS EXISTING

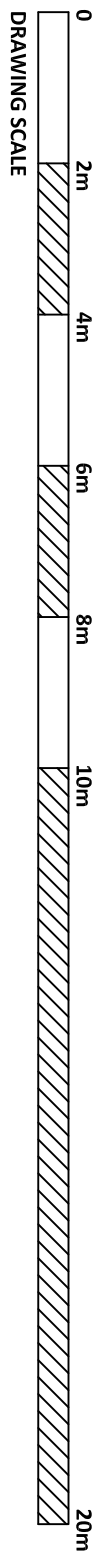

drawn	project	drawing	site	project	client
ES	1381	P051B	ARIEL HOUSE, 74A CHARLOTTE STREET, LONDON	MEWS ELEVATION AND BUILDING SECTIONS AS EXISTING	LF CANLIFE UK PROPERTY ACS C/O CANADA LIFE EUROPEAN REAL ESTATE DEVELOPMENT
checked	BSM	status	PLNG	scale	A1
100					
revisions					
#	date	details	drawn		
1	20/12/2019	PLANNING APPLICATION ISSUE			
2	20/12/2019	PLANNING APPLICATION ISSUE			
3	20/12/2019	PLANNING APPLICATION ISSUE			