



do not scale from drawing; use figured dimensions only; all dimensions to be checked on site prior to construction; this drawing is to be read in conjunction with other professionals' drawings; this drawing is to be read for architectural content only; all discrepancies to be reported to burgoolo ltd; this drawing remains the corporate property of burgoolo ltd at all times; no copies to be made without express permission;

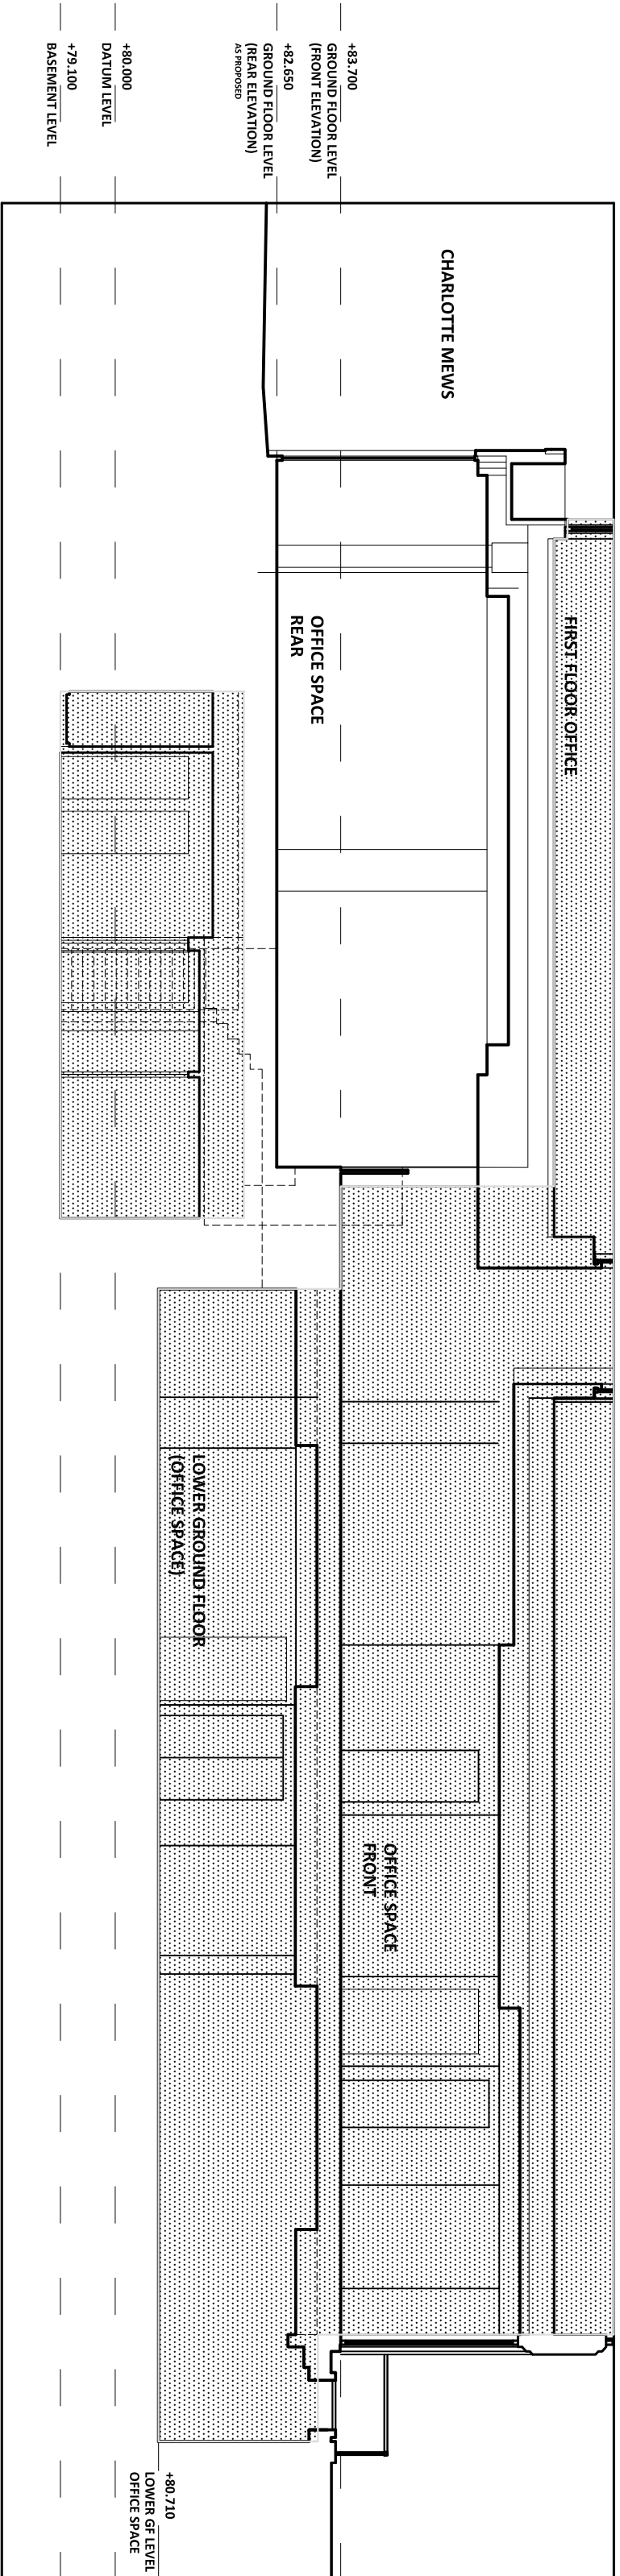


SECTION AA

AS PROPOSED

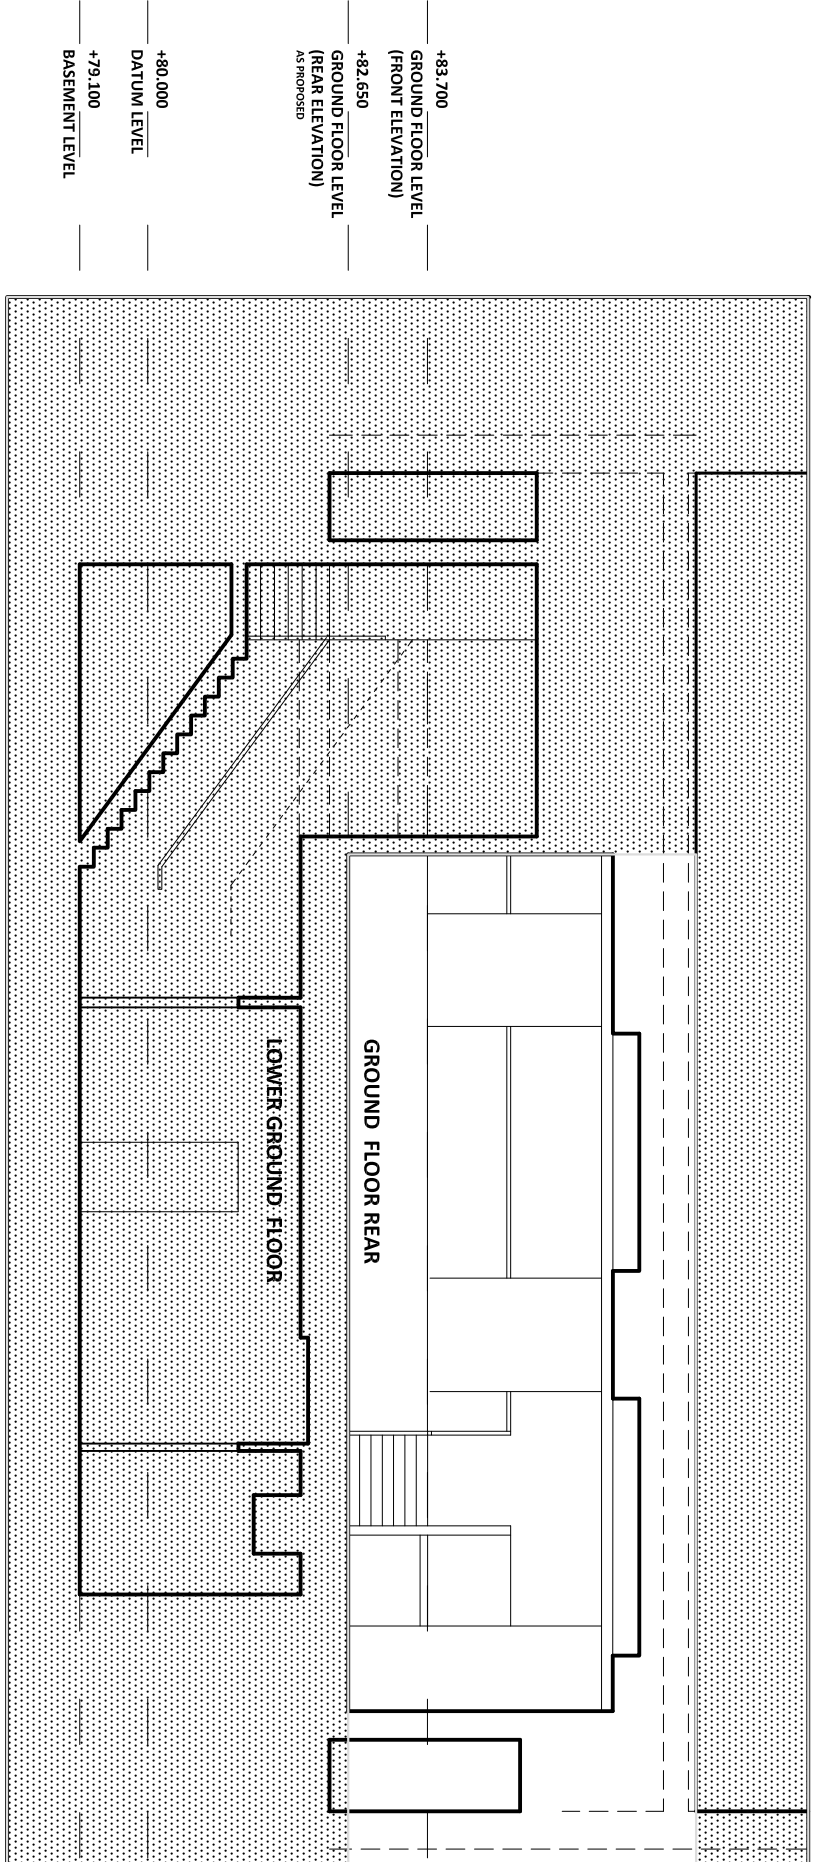


SECTION BB
AS PROPOSED

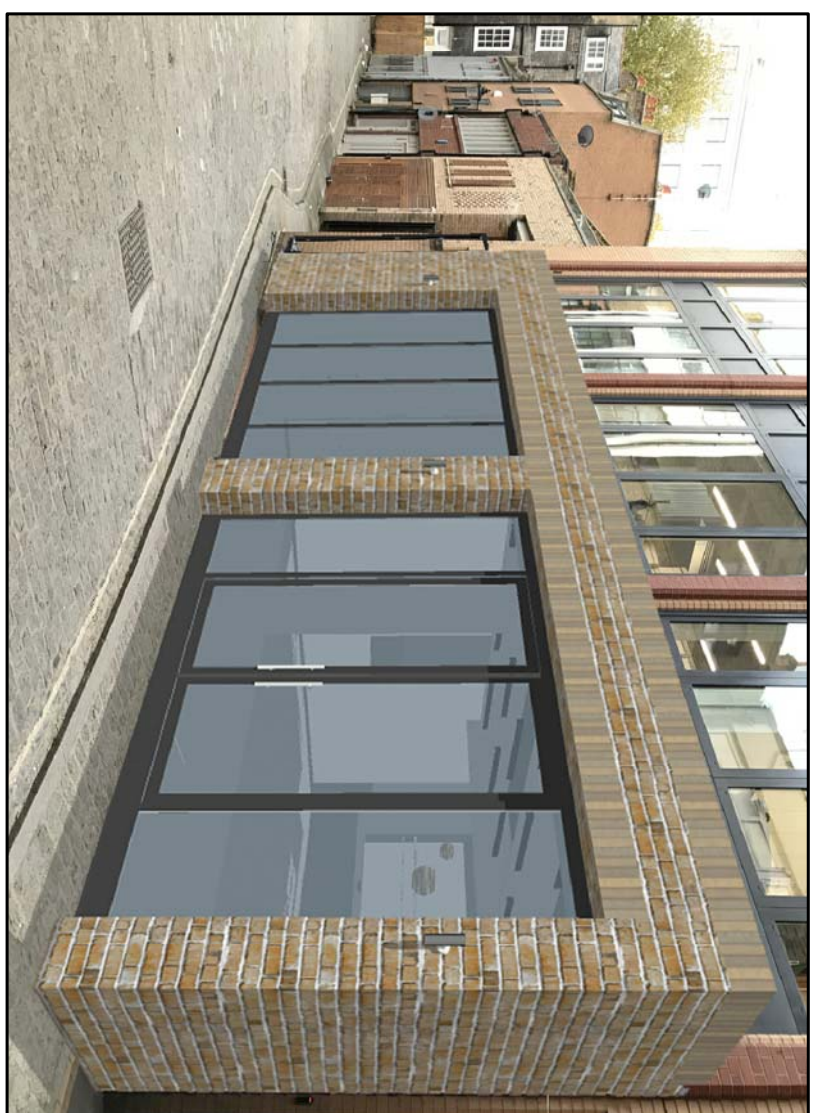


MASSING MODEL VISUAL

[TO CHARLOTTE MEWS]
AS PROPOSED

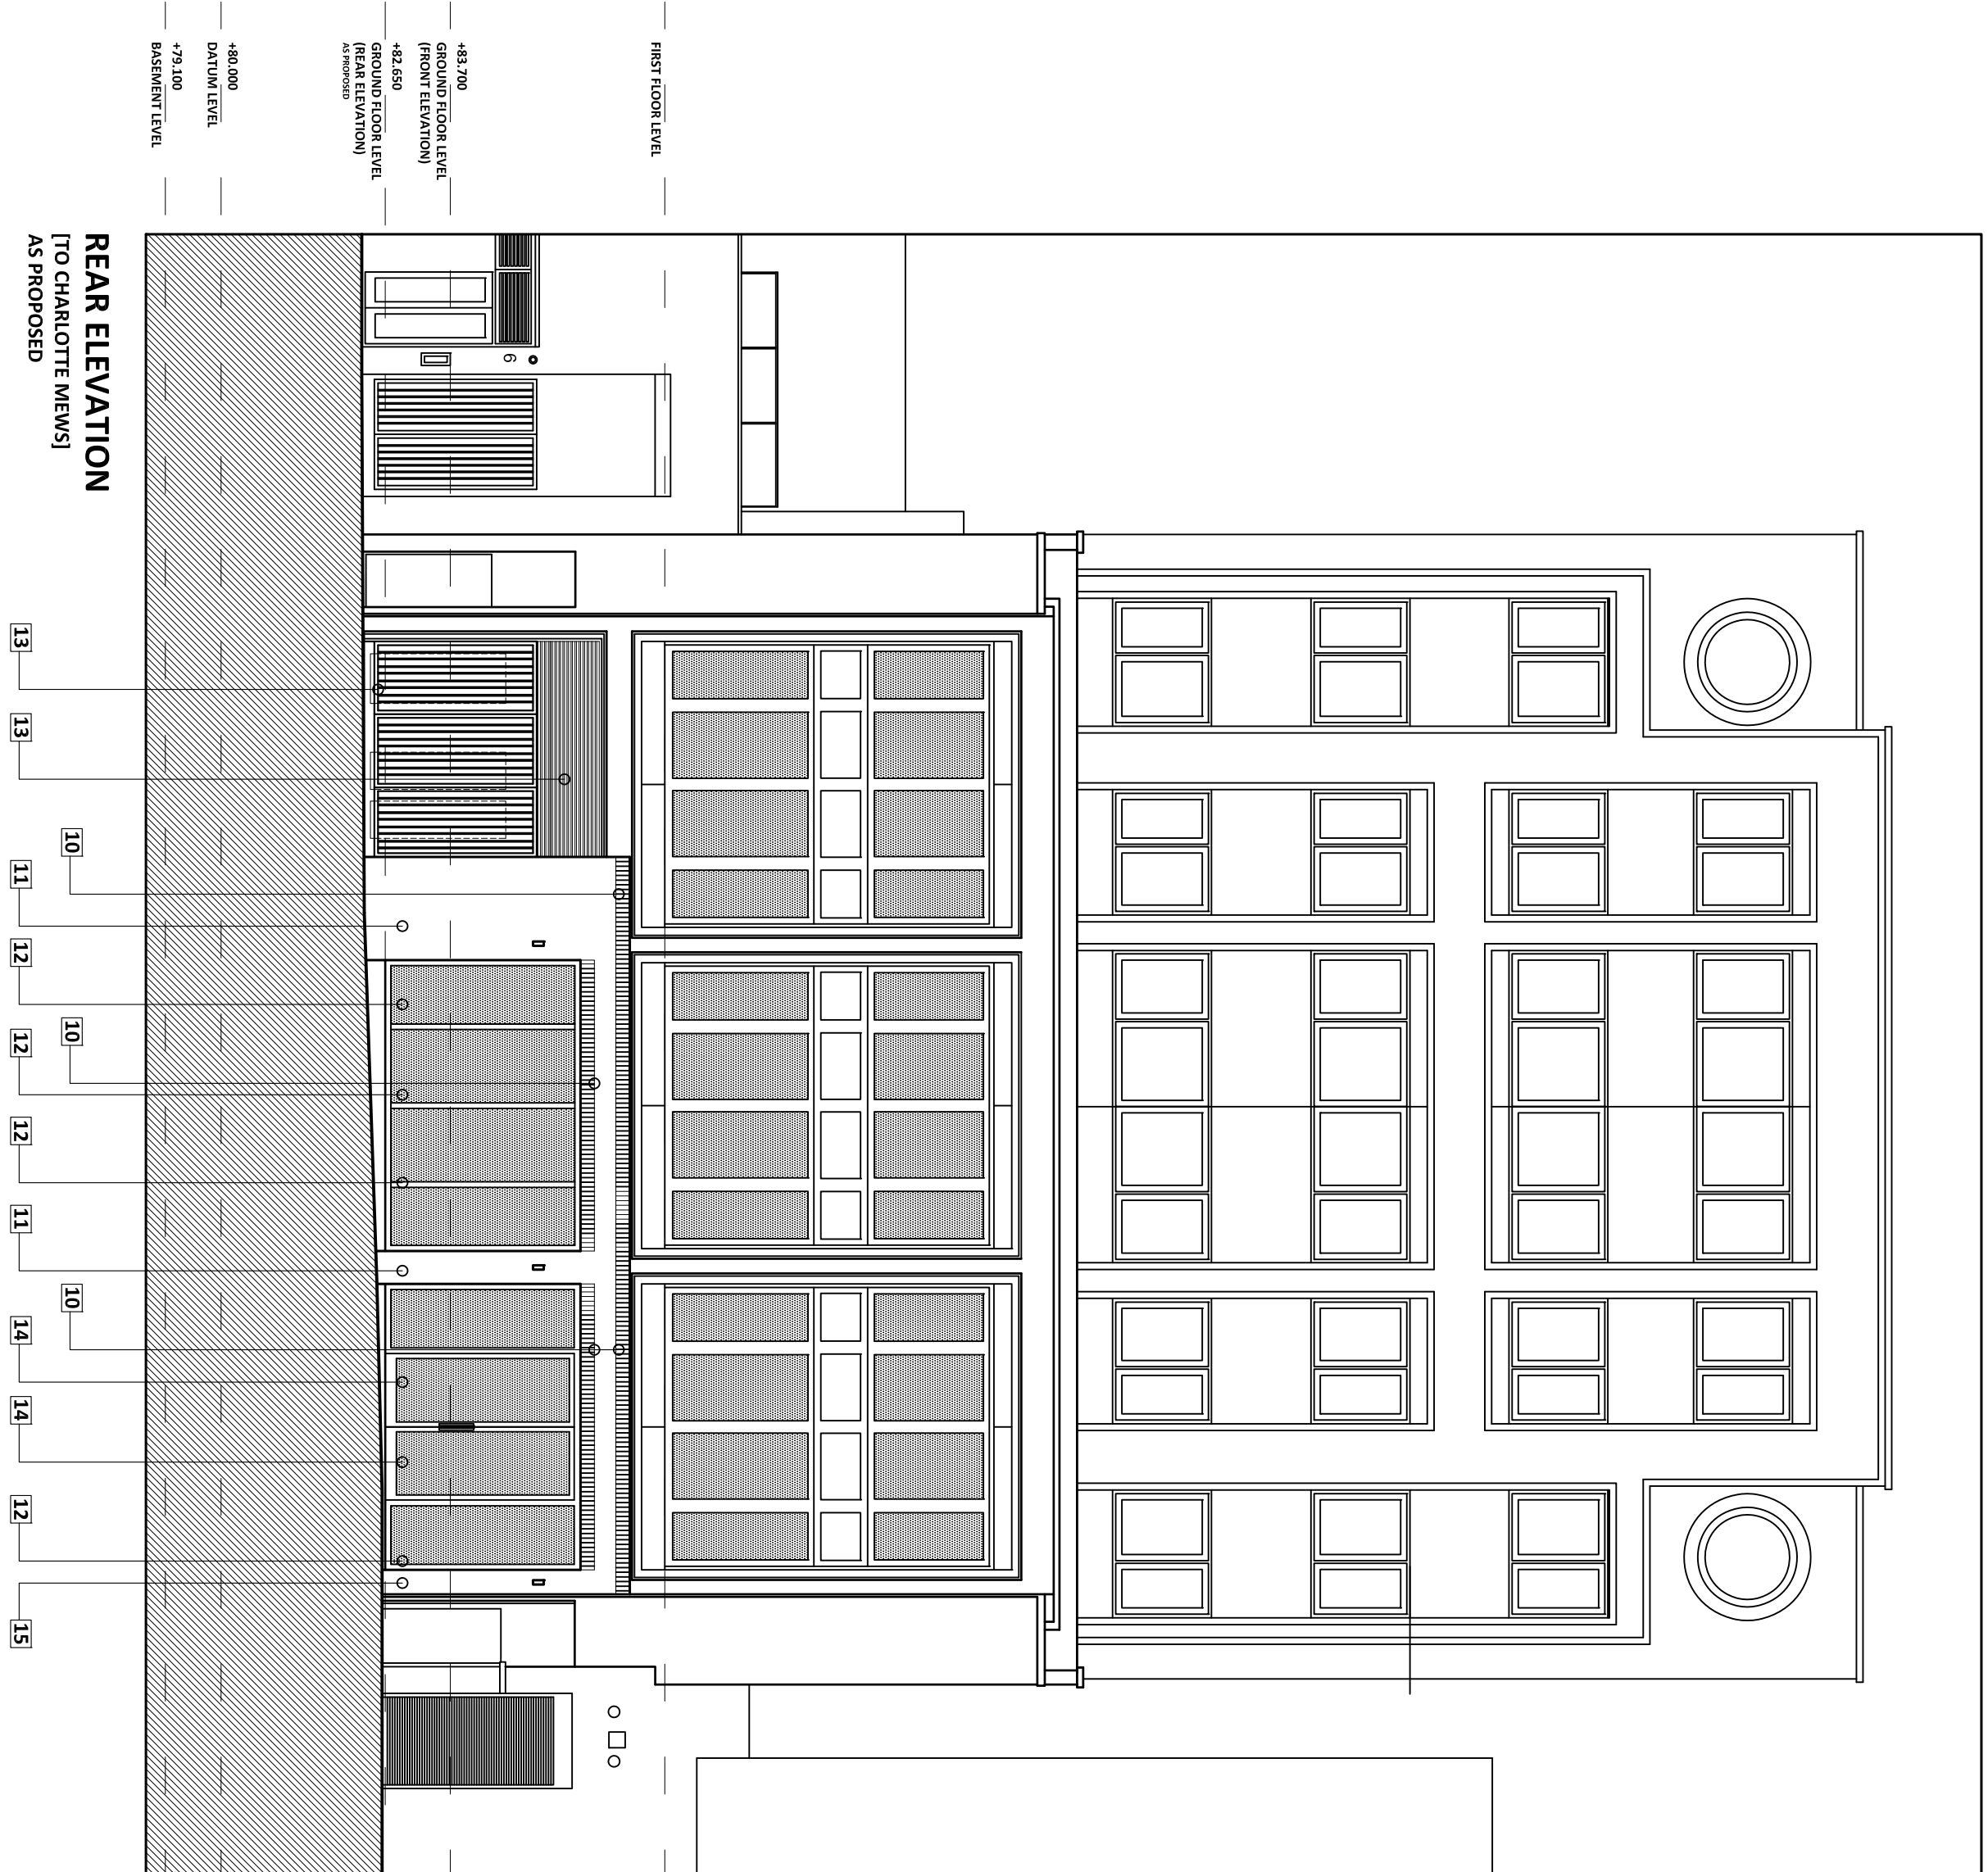

REAR ELEVATION
[TO CHARLOTTE MEWS]
AS PROPOSED

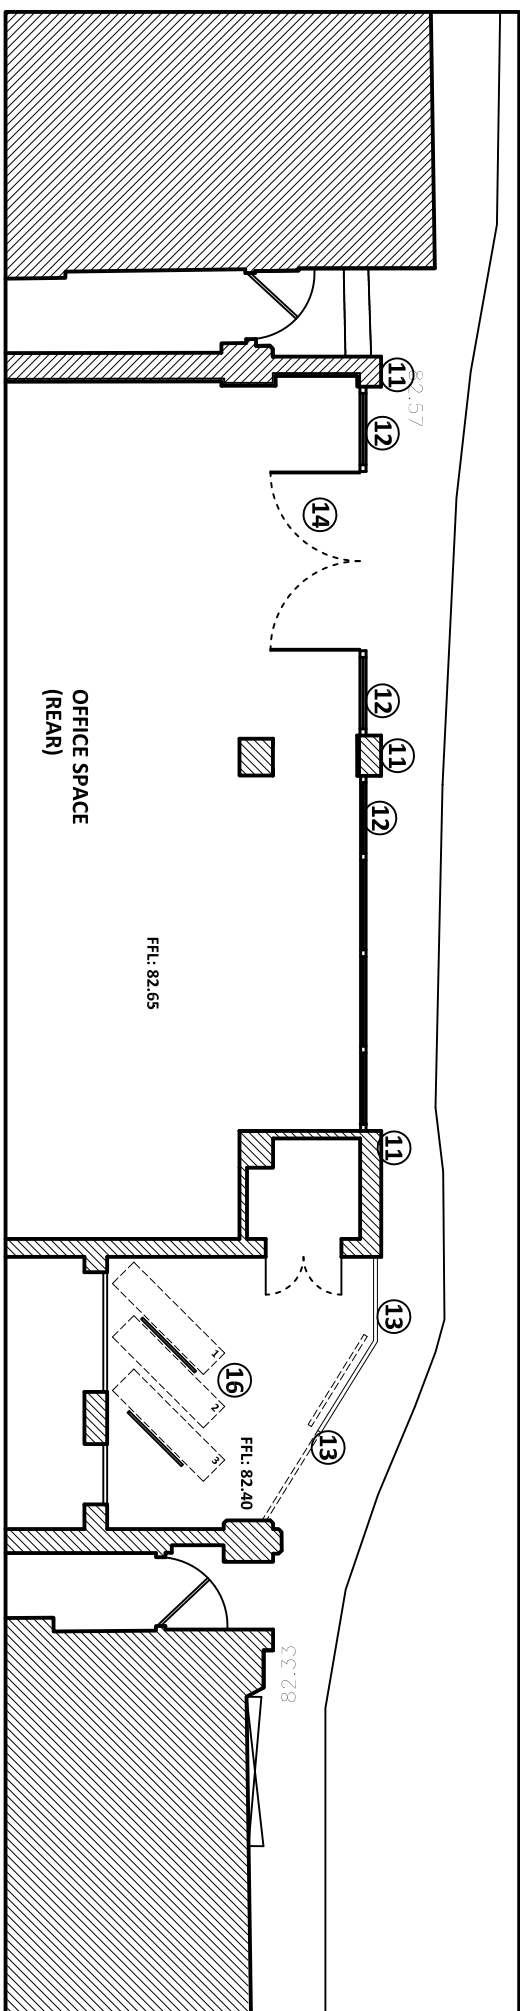

PLAN DETAIL
[TO CHARLOTTE MEWS]
GROUND FLOOR
AS PROPOSED



- [illegible]

[illegible]